


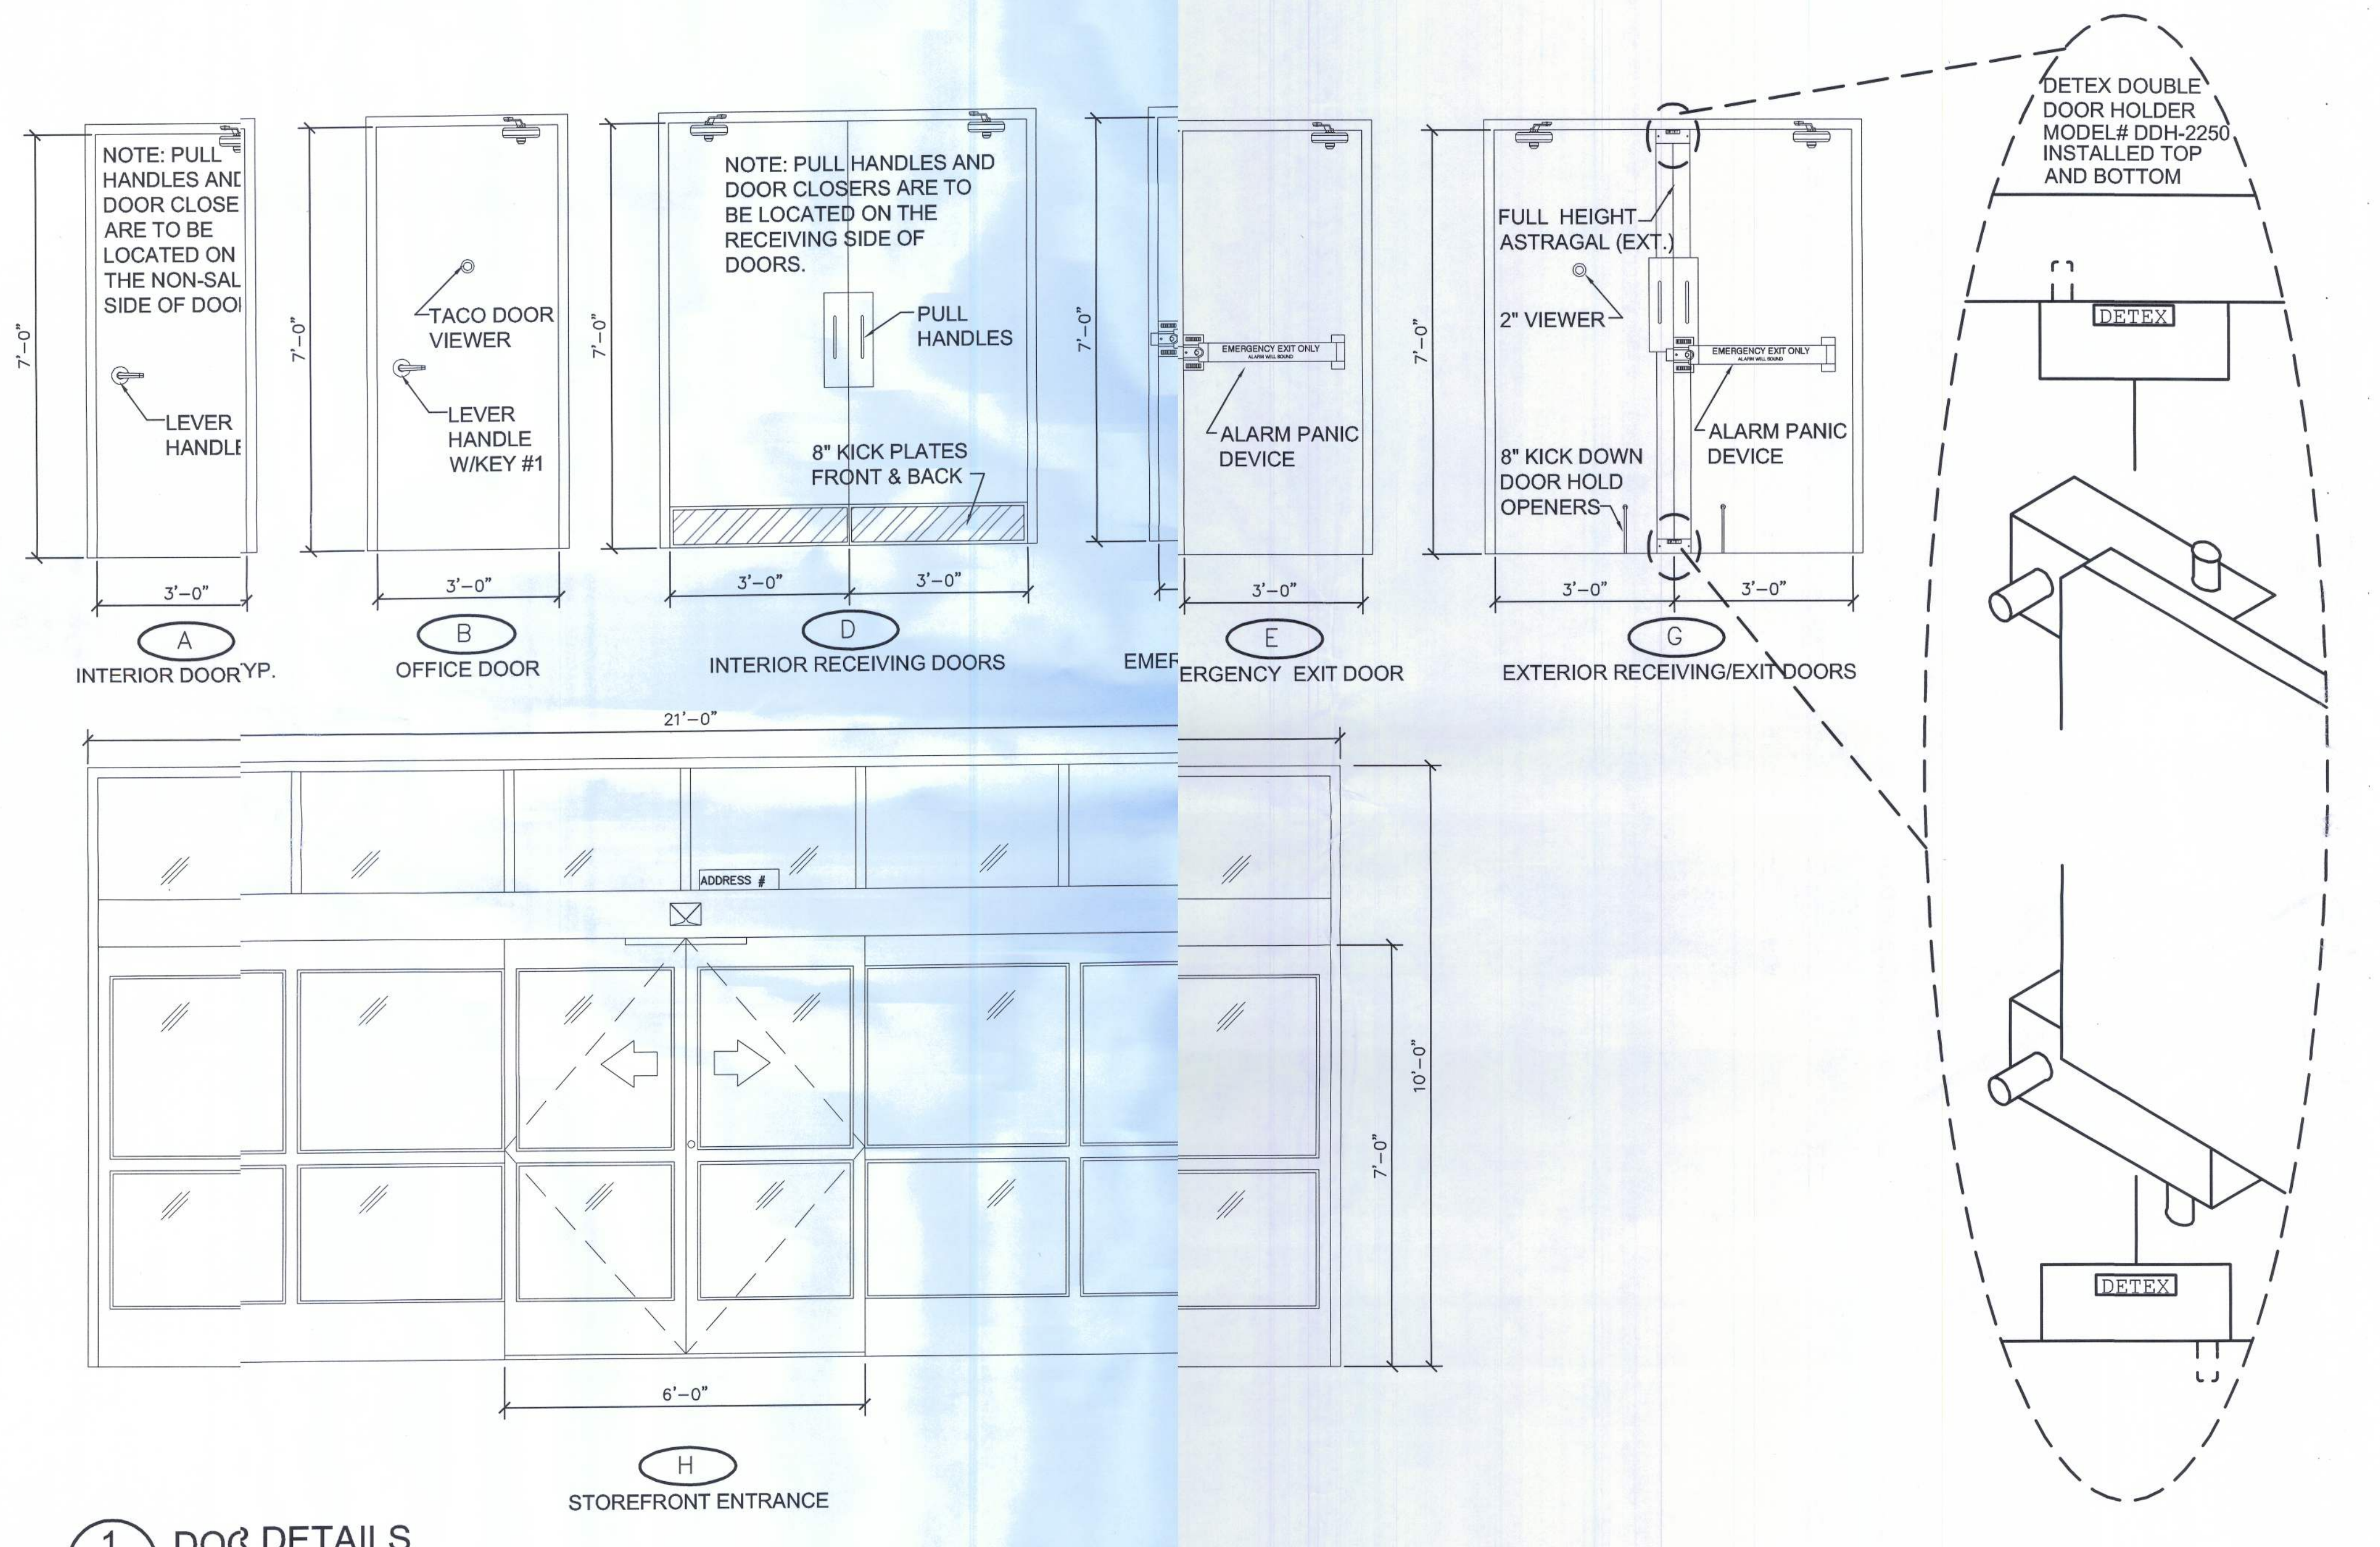

1 DOOR DETAILS
A5.C N.T.

DOOR DETAILS

N3
NICHOLAS
PAUL
O'NEAL
ARCHITECT
N.C.A.R.B. Certified

1758 NW Brown Road
Lake City, FL 32055
386/755-9021

CASCO
10877 WATSON ROAD
LAKE CITY, FL 32055
PHONE: 386-321-1100

DATE: _____
CDMW: _____

AR0007005



**CCNCEPT
CONSTRUCTION**

License#: 0GC1515491
ph: 386-755-8887
fx: 386-755-1919

295 NW Commons Loop
Suite 115-23
Lake City FL 32055
www.conceptconstruction.net

DOLLAR GENERAL®

LAKE CITY, FLORIDA
COUNTY RD 247, LAKE CITY, FL

STORE # 12851
2010 PROTOTYPE - PLAN "C" 9,100

DATE 30 MAR 2010
Design JFB 06/10/10
Revisions JFB 10/20/10

SHEET NUMBER
A5.C