
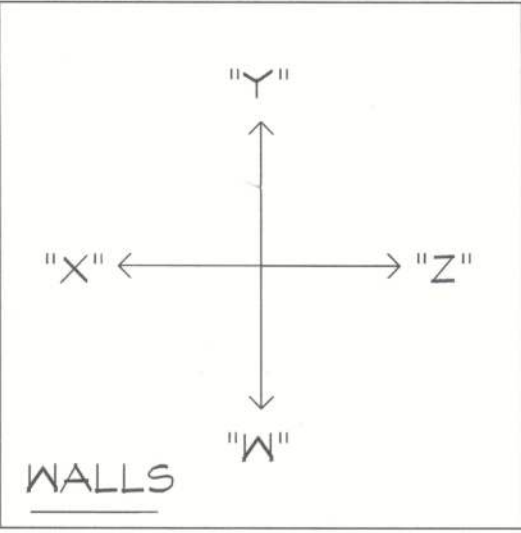


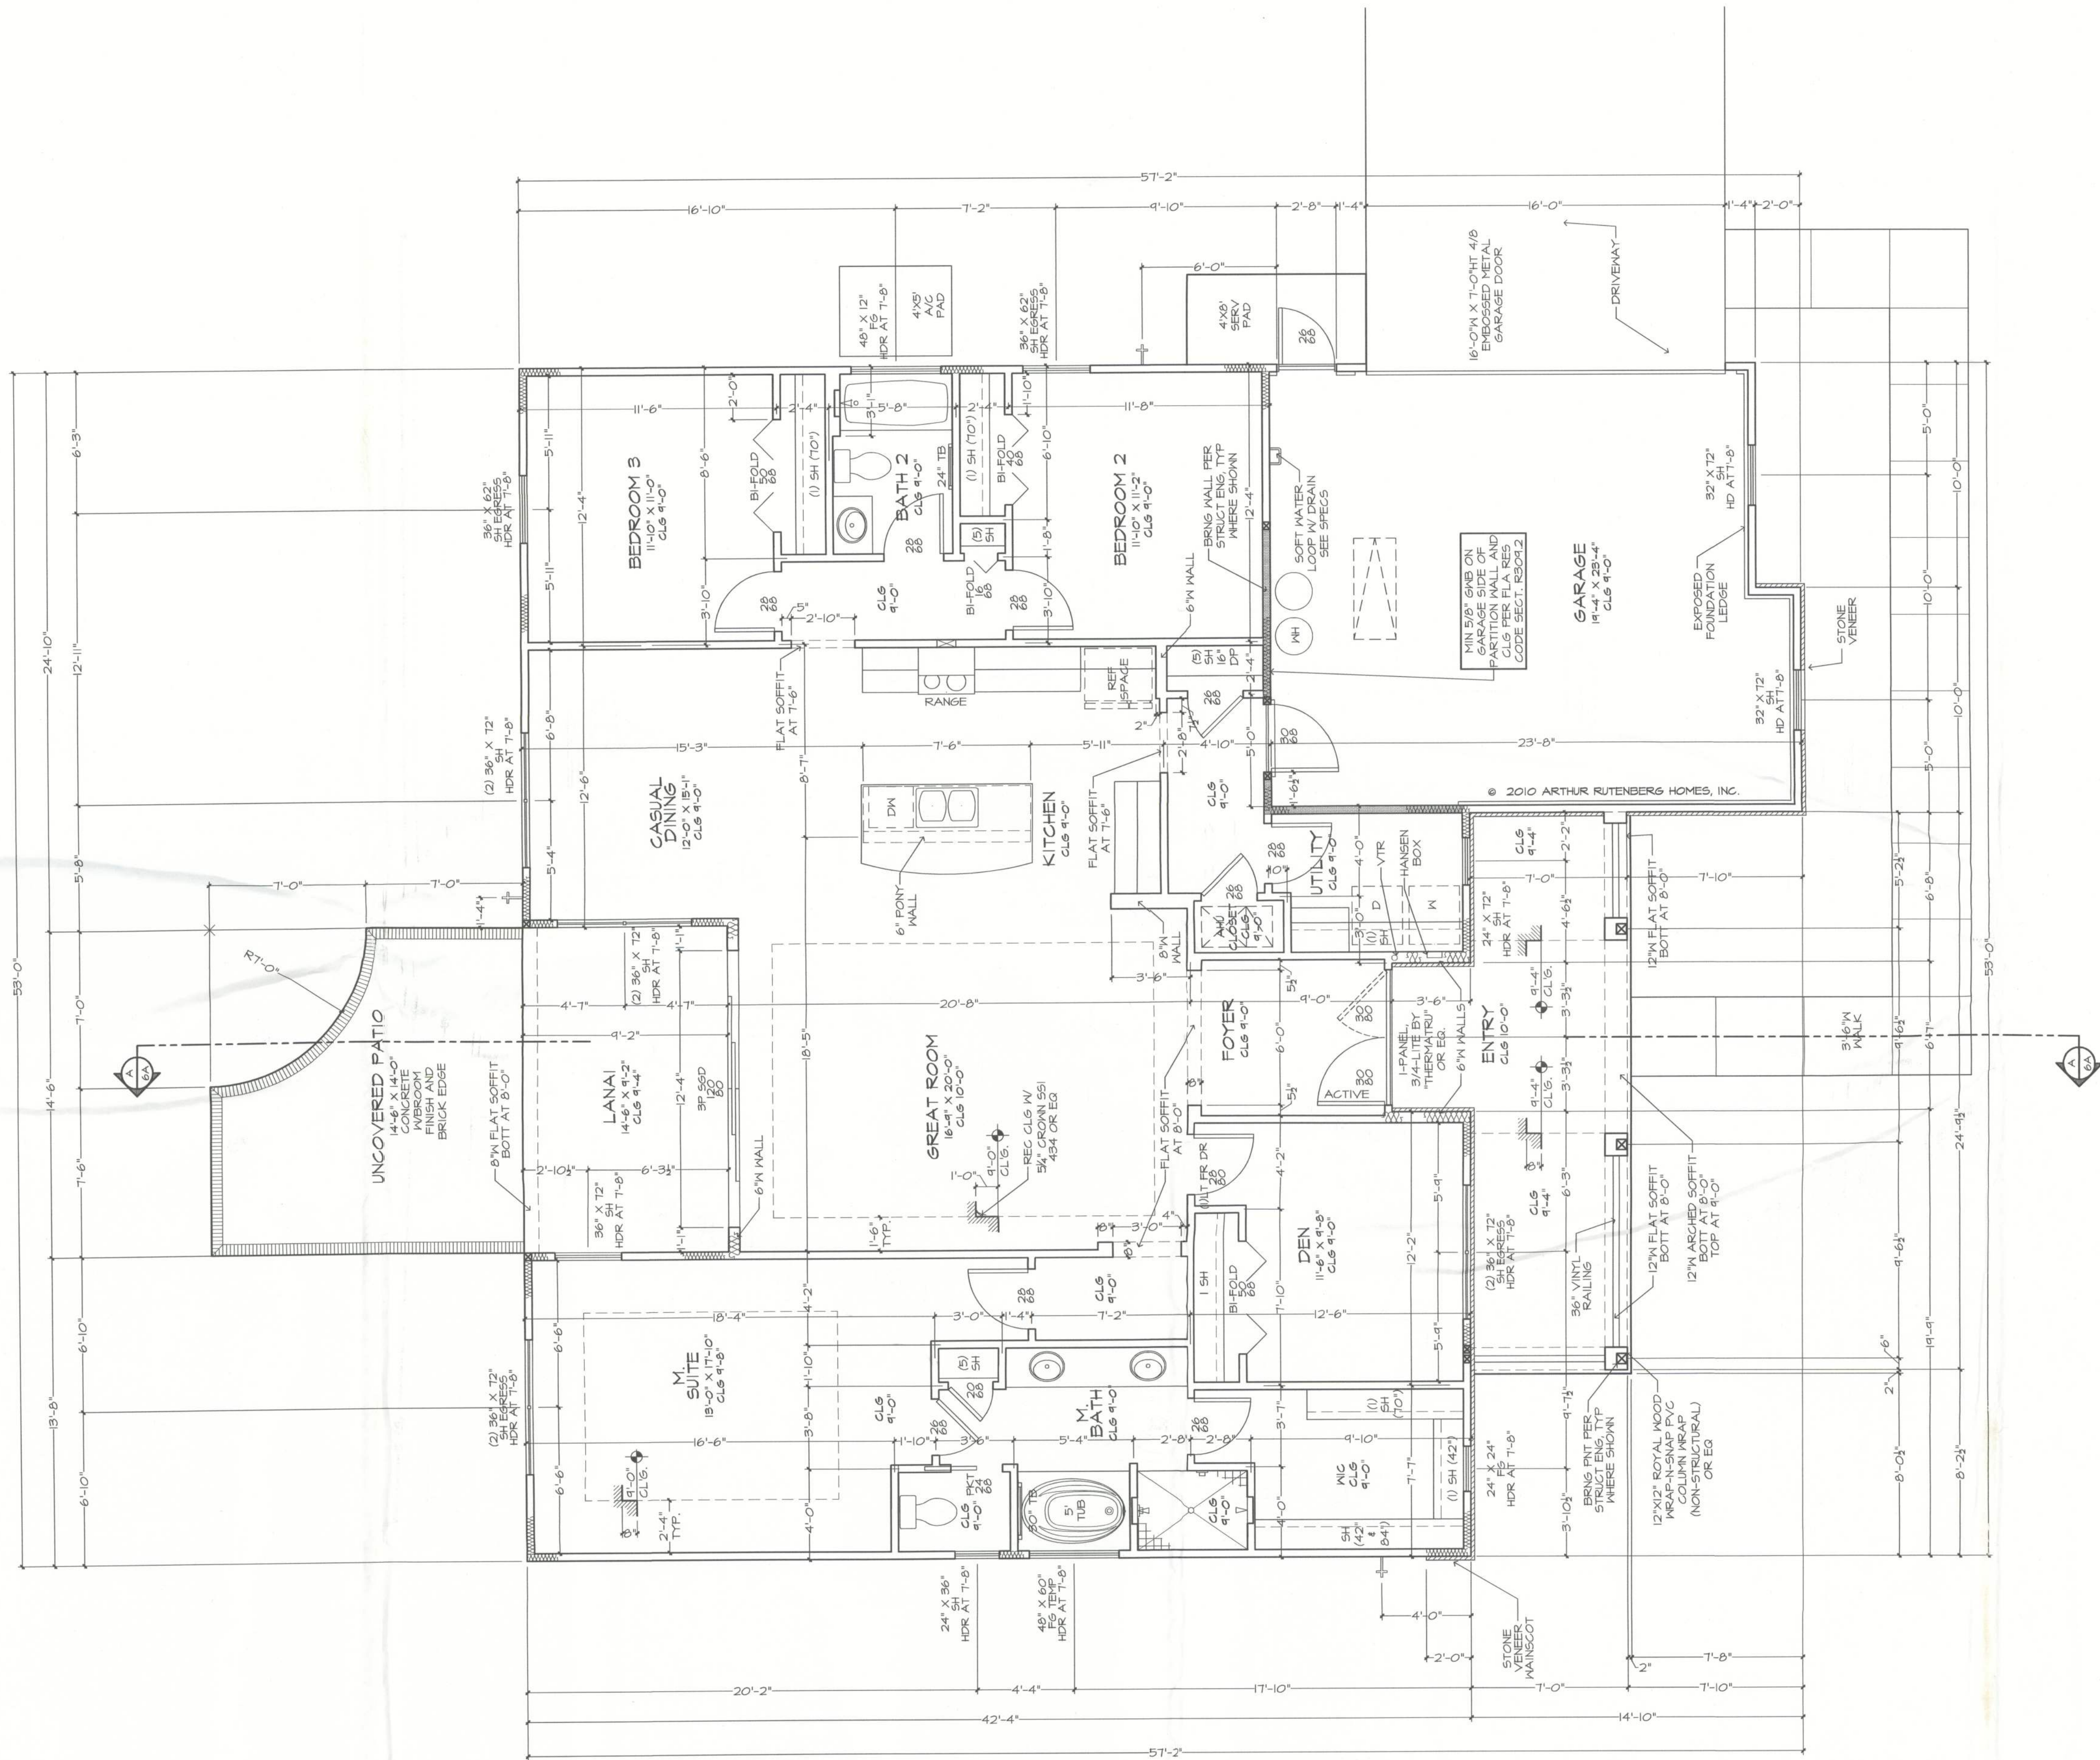

SQUARE FOOTAGES	
AREA	SQ. FT.
ENTRY	202 SF
GARAGE	450 SF
LANAI	138 SF
LIVING	1914 SF
UNCOVERED PATIO	165 SF
TOTAL	2864 SF

GENERAL NOTES:

ALL WDS TO HAVE FLUSH SILLS. PITCH TOP OF SILL FIN AWAY FROM WDW FRAME.

VERIFY ALL WDW & DR OPENGS W/ MFR SPECS. SEE PLAN FOR WDW HDR HTS.

VERIFY DEPTH AND WIDTH OF SLAB RECESS AT ALL DOORS TO ACCOMMODATE PROPER ALIGNMENT WITH THRESHOLDS AND DOOR TRACKS WITH MFR. REQUIREMENTS IN RELATION TO FINISH FLOOR MATERIALS.

REG. CLG. SURFACES, BOTH HORIZONTAL AND VERTICAL, SHALL HAVE SMOOTH FIN.

SEE SHEET 6 FOR SPECIFIC ELEV. DETAILS.

SEE SHEET 10 FOR OPTIONAL OUTDOOR LIVING PACKAGE & DETAILS.



300866

ARTHUR RUTENBERG HOMES INC.
ALL RIGHTS RESERVED

12/22/10 SLH - PC
11/03/11 REG
02/27/12 BA - A

THE JASMINE 1130F - LEGUE RESIDENCE

BUILDER: BRYAN ZECHER HOMES, INC.
LAKE CITY, OR

AN INDEPENDENTLY OWNED AND OPERATED FRANCHISE

FLOOR PLAN

PLAN 1130F-2F-01-3F
JOB # 1203-A

1/4" = 1'-0"

5