

GENERAL NOTES:

1. ALL FASTENERS SHALL BE IN ACCORDANCE WITH THESE DRAWINGS. SPECIFIED ANCHOR EMBED TO BASE MATERIAL SHALL BE BEYOND WALL FINISH OR STUCCO.
2. ANCHORS SHALL BE INSTALLED TO TRANSFER WIND LOADS TO THE STRUCTURE.
3. THESE NON-IMPACT RATED PRODUCT INSTALLATIONS ARE IN ACCORDANCE WITH AND MEET THE REQUIREMENTS OF THE FLORIDA BUILDING CODE (FBC).
4. ALL ANCHORS SECURING PRODUCT FRAMES TO PRESSURE TREATED BLOCKS OR WOOD FRAMING SHALL BE CAPABLE OF RESISTING CORROSION CAUSED BY THE PRESSURE TREATING CHEMICALS IN THE WOOD.
5. MATERIALS, INCLUDING BUT NOT LIMITED TO STEEL SCREWS, THAT COME INTO CONTACT WITH OTHER DISSIMILAR MATERIALS SHALL MEET THE REQUIREMENTS OF FLORIDA BUILDING CODE CHAPTER 20.
6. TO THE BEST OF OUR KNOWLEDGE, THE PRODUCT SHOWN HEREIN IS CERTIFIED & QUALITY ASSURED BY A STATE-APPROVED CERTIFICATION/ANALYSIS. THE PRODUCT IS IN ACCORDANCE WITH THE DESIGN AND THE PRODUCT DEPENDS ON THE QUALITY OF THE MATERIALS AND THE QUALITY OF THE INSTALLATION. THE PRODUCT IS NOT PART OF THIS DRAWING AND SHALL BE IN ACCORDANCE WITH THE MANUFACTURER'S QUALITY ASSURANCE CERTIFICATION AND TESTING REPORTS.
7. CERTIFICATION OF THESE PRODUCT INSTALLATIONS SHALL BE CONSIDERED VOID IF ANY OF THE FOLLOWING APPLY: 1) PRODUCT IS INSTALLED WITHOUT A BUILDING PERMIT FROM THE APPLICABLE LOCAL BUILDING DEPARTMENT. 2) PRODUCT IS INSTALLED BY ANOTHER THAN A LICENSED CONTRACTOR EXPERIENCED WITH INSTALLATIONS OF THIS TYPE OF PRODUCT. 3) IF CHANGES HAVE OCCURRED TO THE PRODUCT'S CERTIFICATION, THE CERTIFICATE THAT CAUSE THESE INSTALLATIONS TO BE INCORRECT OR INCONSISTENT WITH WHAT HAS BEEN TESTED.
8. THE LEAST DESIGN PRESSURE SPECIFIED EITHER IN THIS DRAWING OR IN THE PRODUCTS CERTIFICATION SHALL BE USED FOR THE DESIGN OF THE PRODUCT INSTALLATION ONLY. WATER PROOFING OF THE INSTALLED PRODUCT IS NOT PART OF THIS INSTALLATION CERTIFICATION. THAT RESPONSIBILITY SHALL BE THAT OF THE MANUFACTURER &/OR INSTALLER.

ALTERNATE ANCHOR/SUBSTRATE EVALUATION NOTE:

ALL ALTERNATE ANCHORS IN THEIR SPECIFIED SUBSTRATES HAVE BEEN ANALYZED IN ACCORDANCE WITH THEIR APPLICABLE STANDARD(S) AND ARE FOUND TO BE EQUIVALENT TO OR STRONGER THAN THE ANCHOR(S) USED IN TESTING WITH THIS PRODUCT.


INSTALLATION EVALUATION IS BASED ON APPLICABLE ANCHOR STANDARDS AND/OR INFORMATION & RESULTS FROM APPLICABLE TEST REPORTS. THE FLORIDA BUILDING CODE VERSION CONSIDERED WITH THE EVALUATION WAS THAT IN FORCE AT THE TIME OF THE EVALUATION. IN THE EVENT OF CODE VERSION CHANGES/UPDATES OR IN THE EVENT THAT NEW OR ADDITIONAL TESTING IS COMPLETED ON THE REFERENCED PRODUCT, PRIOR TO STATING CODE COMPLIANCE WITH THE STATE, THE MANUFACTURER SHALL CONFIRM WITH THE INSTALLATION EVALUATION ENGINEER OF RECORD THAT THE INSTALLATIONS SPECIFIED HEREIN ARE CURRENT WITH THE THEN CURRENT TESTING, CODE AND APPLICABLE STANDARDS.

FRAME ANCHOR REQUIREMENTS TABLE

OPENING TYPE (SUBSTRATE)	FRAME/CLIP/NAIL FIN TO OPENING FASTENER TYPE	MINIMUM EMBED DIST.	MINIMUM EDGE DIST.
(1) FRAME SCREWS (SERIES 20)			
MIN. 2X4 WOOD FRAME OR BUCK (MIN. GR. 3 & 0-0.55)	NO. 10 SMS OR WOOD SCREW	1 1/4"	3/4"
MIN. 18 GA. 33 KSI METAL STUD	NO. 10 GR. 5 SELF TAP/DRILL SCREW	FULL	1/2"
MIN. 1/8" THK A36 STEEL	NO. 10 GR. 5 SELF TAP/DRILL SCREW	FULL	1/2"
MIN. 1/8" THK 6063-T5 ALUM.	NO. 10 GR. 5 SELF TAP/DRILL SCREW	FULL	1/2"
MIN. C-90 CMU/2500 PSI CONCRETE	(3) 1/4" CONCRETE SCREW	1 1/4"	2"
(1) INSTALLATION CLIP SCREWS (SERIES 20)			
MIN. 2X4 WOOD FRAME OR BUCK (MIN. GR. 3 & 0-0.55)	NO. 10 SMS OR WOOD SCREW	1 1/4"	3/4"
MIN. 18 GA. 33 KSI METAL STUD	NO. 10 GR. 5 SELF TAP/DRILL SCREW	FULL	1/2"
MIN. 1/8" THK A36 STEEL	NO. 10 GR. 5 SELF TAP/DRILL SCREW	FULL	1/2"
MIN. 1/8" THK 6063-T5 ALUM.	NO. 10 GR. 5 SELF TAP/DRILL SCREW	FULL	1/2"
MIN. C-90 CMU/2500 PSI CONCRETE	(3) 1/4" CONCRETE SCREW	1 1/4"	2"
NAILING FIN FASTENERS (SERIES 10)			
MIN. 2X4 WOOD FRAME OR BUCK (MIN. GR. 3 & 0-0.55)	(3) NO. 8 x 1 1/2" SMS	1 3/8"	1/2"
MIN. 2X4 WOOD FRAME OR BUCK (MIN. GR. 3 & 0-0.55)	(4) 2" x 11 GA. ROOFING NAIL	1 7/8"	1/2"
MIN. 1/8" THK A36 STEEL	(3) NO. 8 GR. 5 SELF TAP/DRILL SCREW	FULL	1/2"
MIN. 1/8" THK 6063-T5 ALUM.	(3) NO. 8 GR. 5 SELF TAP/DRILL SCREW	FULL	1/2"

- (1) FRAME SCREWS SHALL BE PAN HEAD OR HEX HEAD SCREW
- (2) CONCRETE SCREWS SHALL BE ELOD ULTRACONS, ELOD CRETE-FLEX, ITW RAMSEY/RED HEAD TAPCONS OR HILTI KWIK-CON II (HARDENED STEEL OR S.S.)
- (3) WHEN SCREWS ARE USED WITH THE NAIL FIN, THEY MUST BE A WAFLE HEAD SCREW OR HAVE A FLAT WASHER AT THE SCREW HEAD.
- (4) ROOFING NAILS ARE ONLY APPLICABLE WITH STANDARD PERFORMANCE WINDOWS (N/A WITH HIGH PERFORMANCE WINDOWS)

THESE DRAWINGS ARE APPLICABLE ONLY TO THE PRODUCT SPECIFIED. THEY MAY NOT BE USED FOR THE ASSEMBLY AND/OR INSTALLATION OF ANY OTHER PRODUCT NOR MAY THEY BE USED FOR RATIONAL AND/OR LOCAL APPROVAL. ANY CHANGES TO THESE DRAWINGS SHALL BE MADE BY THE MANUFACTURER.

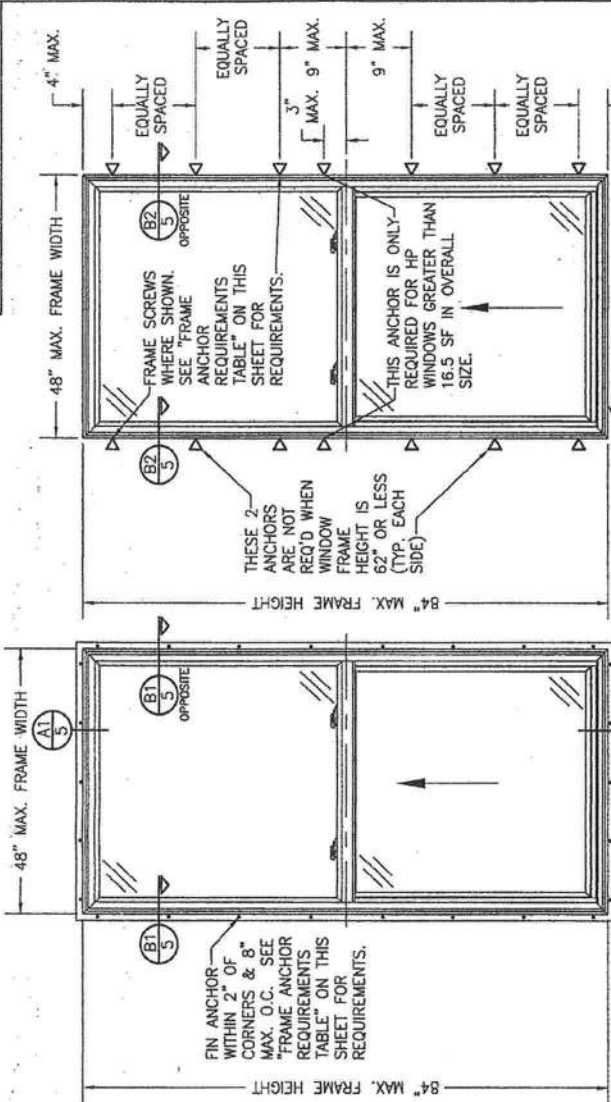

EXTERIOR ELEVATION: SINGLE WINDOW (FIN INSTALLED SERIES 10)
SCALE: 3/4" = 1'-0"

EXTERIOR ELEVATION: SINGLE WINDOW (FRAME SCREW INSTALLED SERIES 20)
SCALE: 3/4" = 1'-0"

ALLOWABLE DESIGN PRESSURE (SINGLE WINDOW)

WINDOW SIZE	MAX. FRAME WIDTH (IN.)	MAX. FRAME HEIGHT (IN.)	STILE REINFORCEMENT	FIXED SASH MEETING RAIL REINFORCEMENT	ACTIVE SASH MEETING RAIL REINFORCEMENT	ALLOWABLE PRESSURE (POSITIVE & NEGATIVE) (PSF)
(1) 36	59.5	NO	NO	NO	YES	35
(2) 36	72	YES	YES	NO	YES	35
(3) 42	72	YES	YES	YES	YES	50
(4) 48	59.5	NO	NO	YES	YES	35
(5) 48	72	YES	YES	YES	YES	35
(6) 48	84	YES	YES	YES	YES	35

NO WINDOW HAS A MAXIMUM 35" TALL BOTTOM VENT.
NO WINDOW HAS EQUAL TOP & BOTTOM VENTS.

PRESSURE SHOWN IN THIS TABLE IS FOR INSTALLATION CONDITIONS ONLY. THE GOVERNING DESIGN PRESSURE ON THE INDIVIDUAL WINDOW'S STATE APPROVAL OR THAT SHOWN IN THIS TABLE.



W. W. SCHAEFER ENGINEERING & CONSULTING, P.A. (CA 6809)
7480 130TH COURT NORTH
PALM BEACH GARDENS, FL 33418
PHONE: 561-744-3424

W. W. SCHAEFER, P.E.
P.E. NO. 44138

JAN 30 2020


DRAWING NO. 1572
SHEET NO. 1 OF 4


NO.	DATE	DESCRIPTION
01	01/20/20	W.S. REVISION DESCRIPTION
02	01/20/20	W.S. UPDATE FOR NEW TESTING
03	01/20/20	W.S. UPDATE FOR NEW TESTING
04	01/20/20	W.S. UPDATE FOR NEW TESTING
05	01/20/20	W.S. UPDATE FOR NEW TESTING
06	01/20/20	W.S. UPDATE FOR NEW TESTING
07	01/20/20	W.S. UPDATE FOR NEW TESTING
08	01/20/20	W.S. UPDATE FOR NEW TESTING
09	01/20/20	W.S. UPDATE FOR NEW TESTING
10	01/20/20	W.S. UPDATE FOR NEW TESTING

PELLA CORPORATION
2000 PROLINE PLACE
GETTYSBURG, PA 17325
717-334-0099

MANUFACTURER

SERIES 10/20 VINYL SINGLE HUNG WINDOW

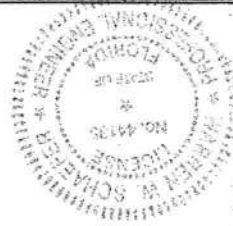

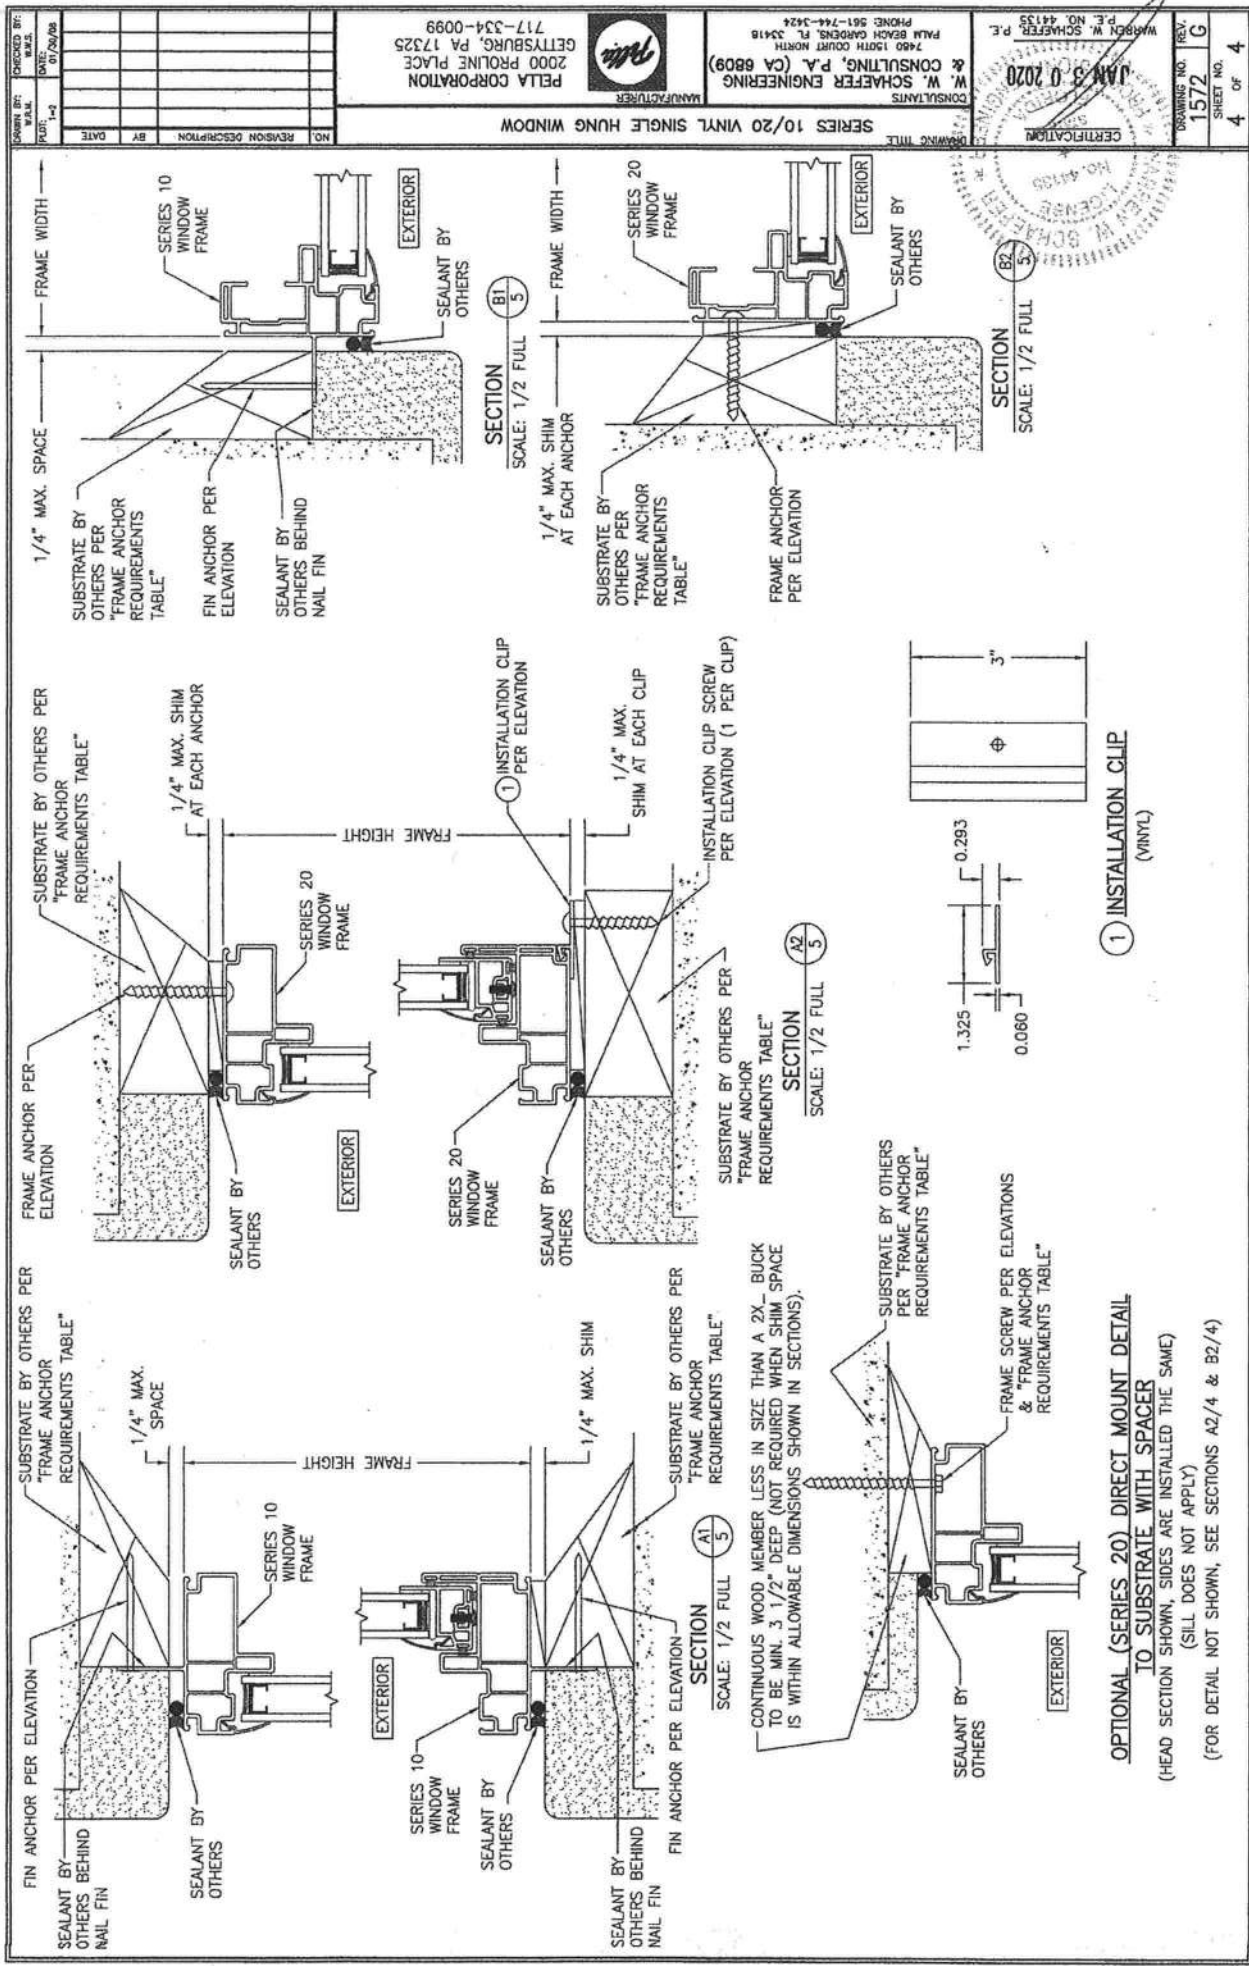

DESIGNED BY: M.A.S.	DATE: 01/20/98	NO.	REVISION DESCRIPTION	BY	DATE
CHECKED BY: M.A.S.	DATE: 01/20/98	1-2			

717-334-0099
GETTYSBURG, PA 17325
PELLA CORPORATION
2000 PROLINE PLACE

W. W. SCHAEFER ENGINEERING & CONSULTING, P.A. (CA 6809)
7400 190TH COURT NORTH
PALM BEACH GARDENS, FL 33418
PHONE: 561-744-3424

DRAWING NO. 1572	REV. G
SHEET NO. 4	OF 4

DIVISION: 07 00 00—THERMAL AND MOISTURE PROTECTION

Section: 07 46 33—Plastic Siding

REPORT HOLDER:

KAYCAN LTD.

EVALUATION SUBJECT:

KAYCAN PVC SIDING

1.0 EVALUATION SCOPE

1.1 Compliance with the following codes:

- 2021, 2018, 2015, 2012, 2009, and 2006 *International Building Code*® (IBC)
- 2021, 2018, 2015, 2012, 2009, and 2006 *International Residential Code*® (IRC)
- 2013 *Abu Dhabi International Building Code* (ADIBC)*

*The ADIBC is based on the 2009 IBC. 2009 IBC code sections referenced in this report are the same sections in the ADIBC.

Properties evaluated:

- Exterior veneer
- Wind load resistance

1.2 Evaluation to the following green code(s) and/or standards:

- 2019 California Green Building Standards Code (CALGreen), Title 24, Part 11
- 2015, 2012 and 2008 ICC 700 *National Green Building Standard*™ (ICC 700-2015, ICC 700-2012 and ICC 700-2008)

Attributes verified:

See Section 3.0

2.0 USES

Kaycan PVC Siding is used as an exterior veneer and as closure material on the underside of exterior roof eaves (soffits).

3.0 DESCRIPTION

Kaycan PVC Siding is horizontal and vertical lap siding and soffits manufactured from rigid polyvinyl chloride (PVC) conforming to the requirements of ASTM D3679. The siding is used as an exterior wall covering over solid sheathing and as soffit. The siding has a plain- or wood-grain texture and is available in various colors with matching trim, corners, and starter strips. The panels are a

minimum of 0.040 inch (1 mm) thick. Lengths range from 10 to 12.5 feet (3048 to 3810 mm). Panels are formed with an upper edge having nail slots and a lower edge that hooks into the upper edge of the lower course. The siding is produced in different profiles as described in Table 1 of this report.

The attributes of the siding panels have been verified as conforming to the provisions of (i) CALGreen Sections A4.405.1.3 (prefinished materials) and A5.406.1.2 (reduced maintenance); (ii) ICC 700-2015 and ICC 700-2012 Sections 601.7, 11.601.7, and 12.1(A).601.7 (site-applied finishing materials); and (iii) ICC 700-2008 Section 601.7 (site-applied finishing materials). Note that decisions on compliance for those areas rest with the user of this report. The user is advised of the project-specific provisions that may be contingent upon meeting specific conditions, and the verification of those conditions is outside the scope of this report. The code may provide supplemental information as guidance.

4.0 INSTALLATION

4.1 General:

Installation of the siding, including the panels, corners, starter strips, trim and other accessory items, must be in accordance with the manufacturer's published installation instructions, the applicable code and this report. In the event of a conflict between the manufacturer's published installation instructions and this report, this report must govern. A copy of the manufacturer's published installation instructions must be on the jobsite at all times during installation.

Solid sheathing and a water-resistive barrier must be provided behind the siding, as required by the applicable code.

The allowable wind loads are as noted in the prescriptive requirements of the applicable code. See Section 4.2 for applications in excess of the prescriptive requirements or where the applicable code does not provide prescriptive requirements.

4.2 Wind Resistance:

4.2.1 General: The design wind pressure must be determined in accordance with the requirements of Chapter 16 of the IBC or Section R301.2.1.1 of the IRC, as applicable, and must not exceed 70 psf, subject to the conditions in Sections 4.2.2 and 4.2.3 of this report. Wind resistance of soffit panels is outside the scope of this report.

4.2.2 IBC: For buildings constructed under the requirements of the IBC, vinyl siding must be installed as described in 2021, and 2018 IBC Section 1404.14 (2015,

2012, and 2009 IBC Section 1405.14 and 2006 IBC Section 1405.13), and Section 4.1 of this report, over sheathings or materials addressed in IBC Section 2304.6 that are capable of independently resisting both positive and negative wind pressures occurring under design conditions at the building location. The sheathing must be capable of withstanding the indicated negative load, or greater. Positive wind pressures are not considered for the siding, since the sheathing must be capable of supporting the imposed loads, including but not limited to, positive and negative transverse wind pressures. Should V_{asd} (2021, 2018, 2015 and 2012 IBC) or the basic wind speed (2009 and 2006 IBC) at the building location exceed the conditions provided for in 2021, and 2018 IBC Section 1404.14 (2015, 2012, and 2009 IBC Section 1405.14 and 2006 IBC Section 1405.13), installation must be in accordance with Section 4.2.5 of this report.

4.2.3 IRC: For buildings constructed in accordance with the 2021, 2018, 2015, 2012, and 2009 IRC, the sidings must be installed as described in Sections 4.1 and in accordance with one of the following conditions:

1. For the 2021 and 2018 IRC, installation over sheathing other than foam plastic sheathing, in applications where the building's mean roof height and ultimate wind speed [2021 IRC Figure R301.2(2), 2018 IRC Figure R301.2(5)A] are in accordance with Table R703.3.2, sheathing must be as required by Table R703.3(1) of the IRC. Should any of these conditions not be met, installation must be in accordance with Section 4.2.5 of this report.
2. For the 2015 IRC, installation over sheathing other than foam plastic sheathing, in applications where the building's mean roof height and ultimate wind speed [Figure R301.2(4)A] are in accordance with Table R703.3.1, sheathing must be as required by Table R703.3(1) of the IRC. Should any of these conditions not be met, installation must be in accordance with Section 4.2.5 of this report.
3. For the 2012, 2009 and 2006 IRC, installation over sheathing other than foam plastic sheathing, in applications where the building's mean roof height does not exceed 30 feet and the basic wind speed [Figure R301.2(4)A] is less than 110 mph (49 m/s) in Exposure B, and does not exceed 90 mph (40 m/s) in Exposure C or 85 mph (37 m/s) in Exposure D, sheathing must be as required by Table R703.4 of the IRC. Should any of these conditions not be met, installation must be in accordance with Section 4.2.5 of this report.
4. For the 2021 and 2018 IRC, where installation is over foam plastic sheathing, the vinyl siding must comply with the requirements of IRC Table R703.11.2 and must be installed in accordance with IRC Section R703.11.2.
5. For the 2015, 2012 and 2009 IRC, where installation is over foam plastic sheathing, the siding must be installed in accordance with Section R703.11.2.

4.2.4 Negative Wind Pressures: Allowable negative wind pressures for siding installed over sheathing materials not addressed in Sections 4.2.2 or 4.2.3 are outside the scope

of this report.

4.2.5 Applications in Excess of Prescriptive Requirements: For applications in excess of the prescriptive requirements, the Kaycan PVC Siding has an allowable negative wind load of 70 psf (3352 Pa) when attached to a code-complying, minimum $\frac{3}{8}$ -inch-thick (10 mm), structural-rated OSB sheathing. The siding must be attached with $1\frac{1}{2}$ -inch-long (38 mm), $\frac{3}{8}$ -inch-diameter-head (10 mm), $\frac{1}{8}$ -inch-diameter-shank (3 mm), corrosion-resistant roofing nails spaced 6 inches (152 mm) on center. The structural sheathing and framing to which the siding is attached are outside the scope of this report.

5.0 CONDITIONS OF USE

The Kaycan PVC Siding described in this report complies with, or is a suitable alternative to what is specified in, those codes listed in Section 1.0 of this report, subject to the following conditions:

- 5.1 The siding is limited to installations on buildings of Type V-B (IBC) construction, and to construction permitted by the IRC, as applicable.
- 5.2 The exterior walls must be braced or sheathed to resist racking loads with approved materials in accordance with the applicable code.
- 5.3 The siding must be installed only on exterior walls over solid sheathing capable of resisting design wind pressures both positive and negative. The sheathing must be covered with a water-resistive barrier, as required by the applicable code.
- 5.4 The siding is manufactured in Richford, Vermont, and Cowansville, Quebec, Canada, under a quality-control program with inspections by ICC-ES.

6.0 EVIDENCE SUBMITTED

Data in accordance with the ICC-ES Acceptance Criteria for Vinyl Siding (AC37), dated February 2014, (editorially revised January 2021).

7.0 IDENTIFICATION

- 7.1 The Kaycan PVC Siding described in this report must be identified by a stamp bearing the Kaycan Ltd. name and/or trademark, the product type, the statement "Conforms to ASTM specification D3679," and the evaluation report number (ESR-1495).
- 7.2 The report holder's contact information is the following:

KAYCAN LTD.
ONE MEMORIAL DRIVE
RICHFORD, VERMONT 05476
(802) 848-7010
www.kaycan.com
elena.gourianov@kaycan.com

TABLE 1—KAYCAN PVC SIDING

MODEL	PROFILE	LENGTH
Board & Batten	Single 7 inch Vertical	10' - 0"
D-4 Avanti	Double 4 inch Horizontal Dutch Lap	12' - 6"
D-4 Marquis	Double 4 inch Horizontal	12' - 6"
D-5 Contessa	Double 5 inch Horizontal	12' - 0"
D-5 Elegance	Double 5 inch Horizontal Dutch Lap	12' - 0"
D-5 Vertical	Double 5 inch Vertical	10' - 0"
Lewiston	Double 4.5 inch Horizontal	12' - 0"
Newport	Single 6½ inch Horizontal	10' - 0"
Ocean Park Bevel	Double 4.5 inch Horizontal	16' - 8"
Ocean Park Cove	Double 4.5 inch Horizontal	16' - 8"
Platinum Series D-4	Double 4 inch Horizontal	12' - 6"
Platinum Series D-4 Dutch Lap	Double 4 inch Horizontal Dutch Lap	12' - 6"
Platinum Series T-3	Triple 3 inch Horizontal	12' - 0"
Prova*	Double 4.5 inch Horizontal	12' - 0"
Sierra	Double 4.5 Horizontal	12' - 0"
T-3 Classic	Triple 3 inch Horizontal Dutch Lap	12' - 0"
T-3 Horizontal	Triple 3 inch Horizontal	12' - 0"
Vented 8"	Double 4 inch Perforated Soffit	12' - 0"
Vented 10"	Double 5 inch Perforated Soffit	12' - 0"
Solid 10"	Double 5 inch Solid Soffit	12' - 0"
Center Vented 12"/Solid 12"	Triple 4 inch Partially Perforated Soffit	12' - 6"
Vented 16"	Quadruple 4 inch Perforated Soffit	12' - 0"
Solid 16"	Quadruple 4 inch Solid Soffit	12' - 0"

For SI: 1 inch = 25.4 mm.

*Product manufactured only at the Richmond, Vermont facility.

DIVISION: 07 00 00—THERMAL AND MOISTURE PROTECTION
Section: 07 46 33—Plastic Siding

REPORT HOLDER:

KAYCAN LTD.

EVALUATION SUBJECT:

KAYCAN PVC SIDING

1.0 REPORT PURPOSE AND SCOPE

Purpose:

The purpose of this evaluation report supplement is to indicate that Kaycan PVC Siding, described in ICC-ES evaluation report ESR-1495, has also been evaluated for compliance with the codes noted below.

Applicable code editions:

- 2020 *Florida Building Code—Building*
- 2020 *Florida Building Code—Residential*

2.0 CONCLUSIONS

The Kaycan PVC Siding, described in Sections 2.0 through 7.0 of the evaluation report ESR-1495, complies with the *Florida Building Code—Building* and the *Florida Building Code—Residential*, provided the design requirements are determined in accordance with the *Florida Building Code—Building* or the *Florida Building Code—Residential*, as applicable. The installation requirements noted in ICC-ES evaluation report ESR-1495 for the 2018 *International Building Code*® meet the requirements of the *Florida Building Code—Building* or the *Florida Building Code—Residential*, as applicable, with the following conditions:

- When using Section 1609 of the *Florida Building Code—Building* or ASCE 7-16, the calculated wind load is allowed to be multiplied by 0.6 when comparing to the allowable negative wind load in Section 4.2 of the evaluation report.
- Installation over foam sheathing under the *Florida Building Code—Residential* must be in accordance with Section R703.11.
- Clearance between exterior wall coverings and final earth grade must meet the requirements of Section 1403.8 of the *Florida Building Code—Building* and Section R318.7 of the *Florida Building Code—Residential*.

Use of the Kaycan PVC Siding for compliance with the High-Velocity Hurricane Zone provisions of the *Florida Building Code—Building* and *Florida Building Code—Residential* has not been evaluated and is outside the scope of this supplemental report.

For products falling under Florida Rule 61G20-3, verification that the report holder's quality-assurance program is audited by a quality-assurance entity approved by the Florida Building Commission for the type of inspections being conducted is the responsibility of an approved validation entity (or the code official, when the report holder does not possess an approval by the Commission).

This supplement expires concurrently with the evaluation report, reissued November 2020 and revised February 2021.




KAYCAN

www.kaycan.com

Vinyl Siding

Estimating &
Installation Guide

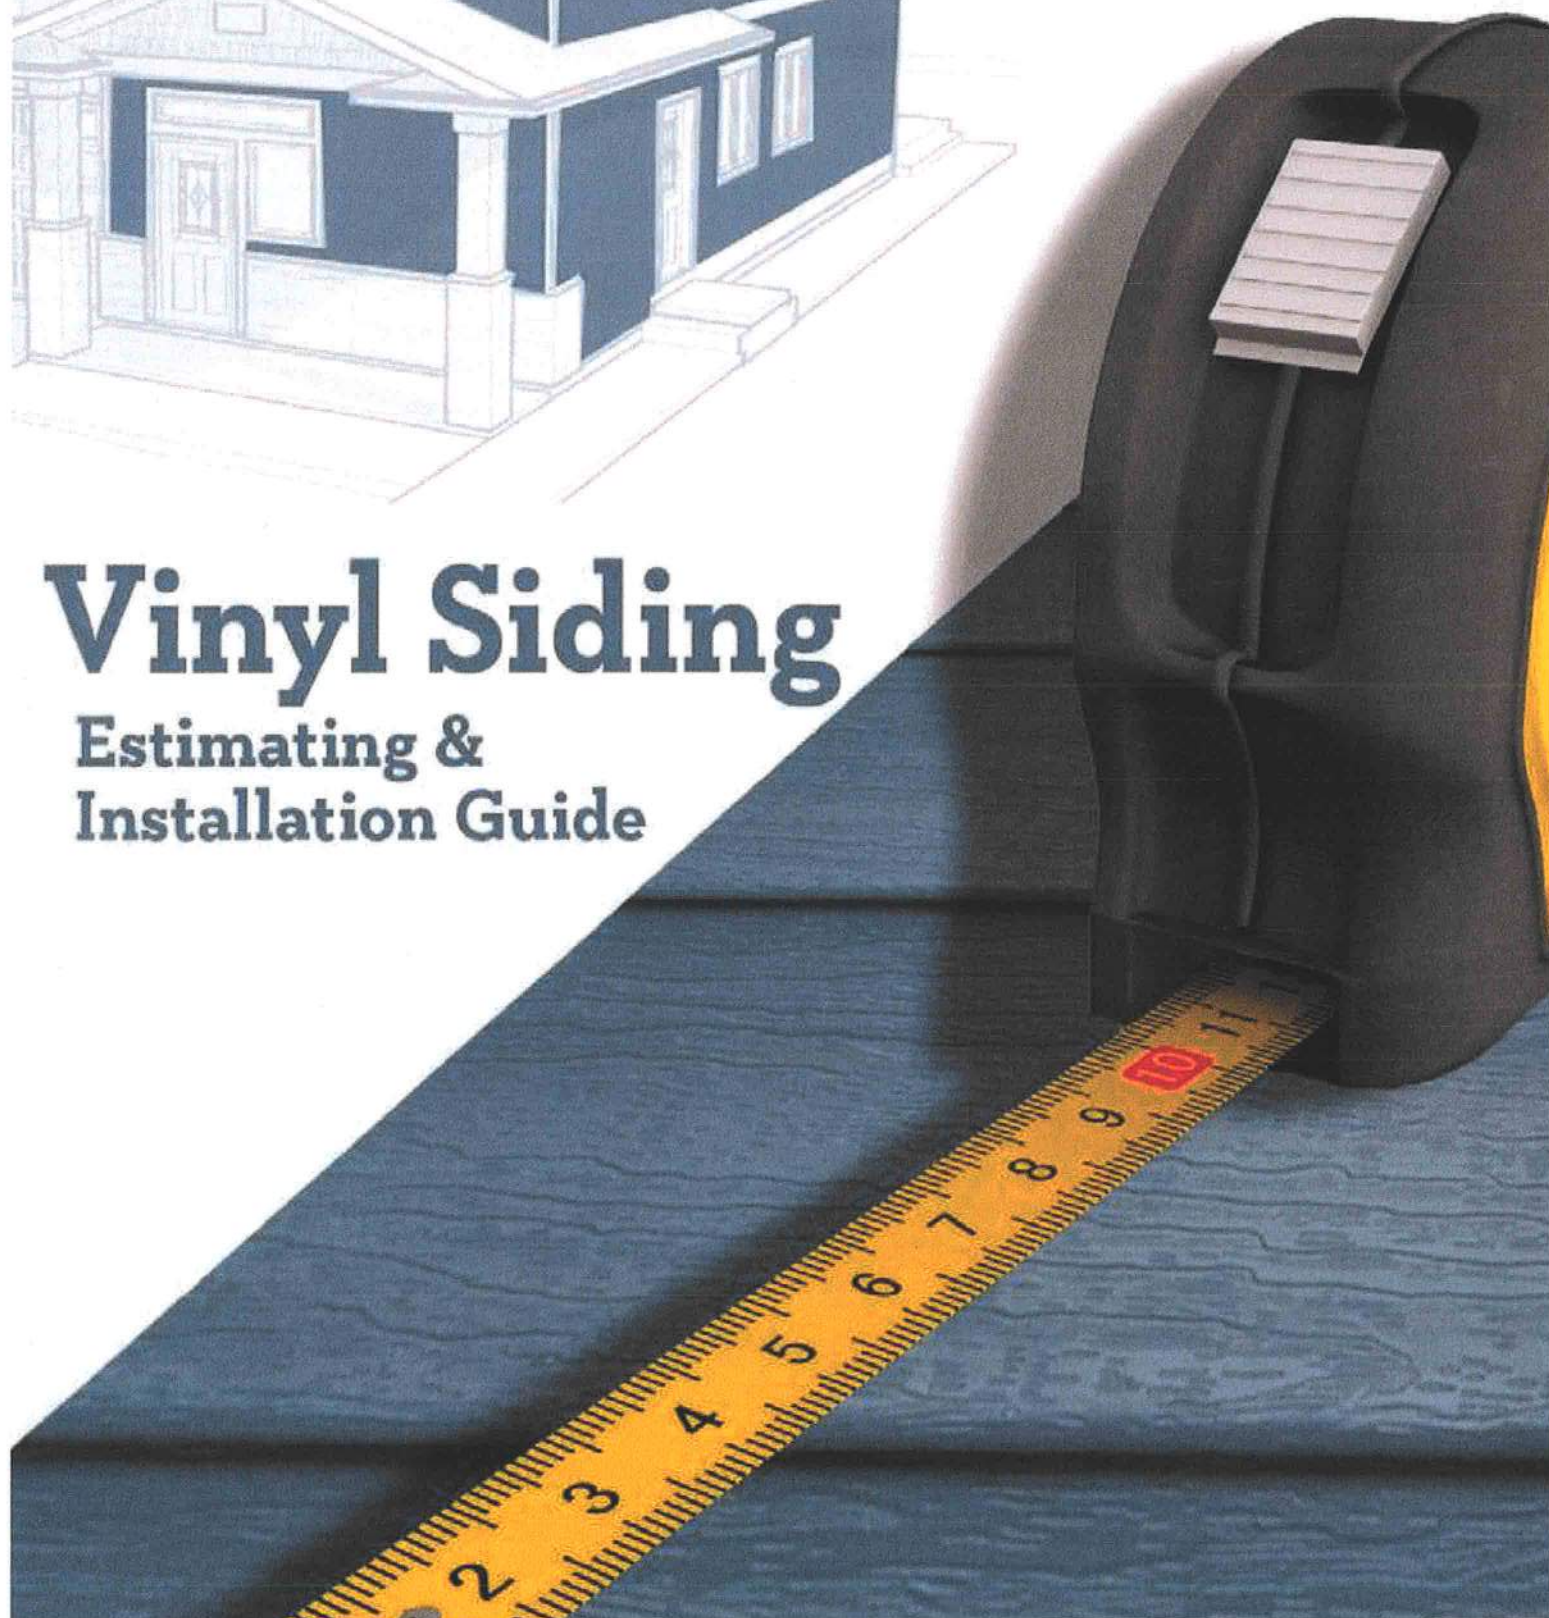

Understanding the Basics

Contractors and homeowners alike have depended on the low maintenance sidings from Kaycan for the best product designs and engineering that will give them a professional installation every time. Whether you do it yourself, or have a contractor do it for you, your home is going to go through an amazing transformation and you're going to love it.

At Kaycan there's a complete system to cover your entire home in low-maintenance vinyl around doors and windows. Plan and fancy corner posts. Soffit designed to fit all your overhangs and porches as well as the fascia and accessories to complete the job. With Kaycan, you can enter into the job with confidence knowing that everything you need will be there from installation instructions and tips to all the special trim pieces and accessories.

Table of content

The installation manual was designed to walk you through the job, so follow the steps as they are laid out. It is best to read ahead as you work, so you will have a better understanding of the directions and the order in which to proceed. This is the best path to that completed job that will have the neighbors and friends asking you how you did it. Good luck.

General estimating tips	3
Glossary	6
Fasteners	7
Accessories	8
General installation tips	10
Installing accessories	13
Horizontal siding installation	16
Montebello vinyl log siding installation	20
Horizontal insulated siding	22
Vertical siding installation	24
Installing soffits and fascia	26
Vinyl skirting installation instructions	28
Cleaning instructions	29

General estimating tips

Estimating for siding

Most homes' surface areas are made up of a series of rectangles or triangles.

When estimating vinyl siding, estimate each rectangular or triangular section separately and add the totals together. Rather than trying to multiply feet and inches together, simply round to the next highest three-inch (or .25') increment and use the decimal equivalent.

For example:

- 10' - 1" would become 10' - 3" or 10.25'
- 10' - 5" would become 10' - 6" or 10.50'
- 10' - 7" would become 10' - 9" or 10.75'
- 10' - 10" would become 11'


Multiplication then becomes simple: $10.25 \times 10.75 = 110.19$ sq. ft.

When all the individual sections are added together, the total is divided by 100 for the total number of squares. This will be rounded up to the next whole square.

Example house

A house is 40' x 30' x 9' feet high at the eaves.

Front is 40' x 9' or	360 sq. ft.
Back is the same or	360 sq. ft.
Right end is 30' x 9' to the eave line or	270 sq. ft.
Left end is the same or	270 sq. ft.
Total	1260 sq. ft.

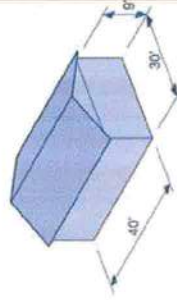

Calculating gable area

Width of the house is 30' with a 12' or 1' overhang. This totals a gable width of 32'. The roof pitch of this house is 5 in 12, which means for every foot of run, the gable rises 5". The run is always half of the total width, in this case 32', so the run is half of that, or 16'.

To convert the 5" to feet, divide it by 12, (5 divided by 12 = .42 ft.)

To figure the height of the gable, multiply the run of 16' by the rise per foot or .42'. $16' \times .42' = 6.72'$.

This is the gable's height at the center.

Multiply the width by the height: $32' \times 6.72' = 215$ sq. ft.

Multiply this by .75 to allow for waste in cutting along the rake. 215 sq. ft. $\times .75 = 161.2$ sq. ft. in one gable. You have two gables, so multiply 161.2×2 which = 322.4 sq. ft. of total gable area.

Add this to the 1260 sq. ft. figured for the walls, above.

1260 sq. ft. + 322.4 sq. ft. = 1582.4 square feet of total siding.

1582.4 sq. ft. divided by 100 sq. ft. (1 square) = 15.82 squares. **Round this up to 16 squares.**

You notice that we did not deduct for openings and always rounded up, so there is no need to add back to the estimate for cutting waste.

16 squares will do this job.

General estimating tips

Estimating for soffit

Soffit material will be used on the front and rear eaves, the gable overhangs, the dormer overhangs and any porch ceilings.

Calculating the eaves

For the front and rear eaves, add the total length of each section and multiply by the width. The width is a straight-line distance from the wall to the tails of the rafters. This would also be done on the ends of the home on a hip roof.

Our sample home in GENERAL ESTIMATING TIPS was 40' long with a 12" overhang on each of its two gables. Total length of the home then, would be 42'. If the overhang is 12" on both the front and the rear eave, then the square footage of soffit needed is $42' \times 1' = 42 \text{ sq. ft.}$

The back is a duplicate of the front so the total is 42 sq. ft. + 42 sq. ft. = 84 sq. ft.

These low eaves will require vented soffit for attic ventilation, so we will order 1 square of vented soffit for this job.

Use the same process of rounding up to the next highest 3" increment as described in general estimating tips. Do the same for any dormer eaves.

Calculating the gable overhangs

For the gable or dormer overhangs (rakes), you must determine the length of each section. These will be angled and the length will be dependent upon the pitch of the roof. The easiest way is to scale them off of the building plan. If you don't have access to the plan, here is the process.

Let's use the same home we used in general estimating tips. The width of this home was 30' with a 12" overhang, front and rear, making the gable width 32'. The run is half this width or 16'.

The height as we calculated earlier was 6.72'. To figure the diagonal, which is the measurement we want, we do the following:

Multiply 16' x 16' and record the answer. ($16' \times 16' = 256'$)

Multiply 6.72' x 6.72' and record the answer. ($6.72' \times 6.72' = 45.16'$)

Add the two answers. ($256' + 45.16' = 301.16'$)

Put this number into your calculator and hit the square root button.

The answer is 17.35'.

This is the length of one side of the gable or soffit overhang.

As there are always two pitched sides to a gable or dormer, multiply the result by 2.

$17.35' \times 2 = 34.7$ linear feet. Round it up to 35 linear feet.

Multiply this by the width of the overhang. Let's assume 12" or 1 ft.

$35 \text{ linear feet} \times 1 \text{ foot} = 35 \text{ square feet.}$ Enter this into your worksheet.

The other gable is the same, so enter 35 square feet for it into the worksheet.

Total soffit material required for both gables is 35 + 35 = 70 sq. ft. This does not have to be vented, so solid soffit is ordered for this section. We will order 1 square of solid (non-vented) soffit for this portion. Continue this same process for all gables and pitched dormers.

Soffits

Measure the width of the eave to be covered. Measure the length of the eave.

Do this for each eave, including the rakes of the gables and dormer eaves.

Eave 1:	(width) x	(length) =	sq. ft. vented soffit
Eave 2:	(width) x	(length) =	sq. ft. vented soffit
Eave 3:	(width) x	(length) =	sq. ft. vented soffit
Eave 4:	(width) x	(length) =	sq. ft. vented soffit
Eave 5:	(width) x	(length) =	sq. ft. solid soffit
Eave 6:	(width) x	(length) =	sq. ft. solid soffit
Eave 7:	(width) x	(length) =	sq. ft. solid soffit
Eave 8:	(width) x	(length) =	sq. ft. solid soffit

Total Vented Soffit: _____ sq. ft.


Total Non-Vented (solid) Soffit: _____ sq. ft.

General estimating tips

Wall surfaces

Measure the height (excluding gables). Measure the width. Do not deduct for doors and windows. Do this for each wall section, including any surface to receive siding.


Wall 1:	(h x w) =	sq. ft.
Wall 2:	(h x w) =	sq. ft.
Wall 3:	(h x w) =	sq. ft.
Wall 4:	(h x w) =	sq. ft.
Wall 5:	(h x w) =	sq. ft.
Wall 6:	(h x w) =	sq. ft.
Wall 7:	(h x w) =	sq. ft.
Wall 8:	(h x w) =	sq. ft.
Wall 9:	(h x w) =	sq. ft.
Wall 10:	(h x w) =	sq. ft.
Total:		sq. ft.

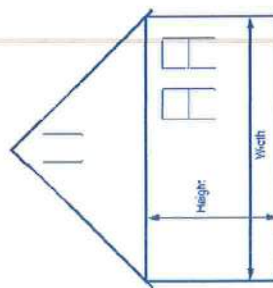

Gable surfaces

Measure the height at the center. Measure the width. Do not deduct for doors and windows. Do this for each gable to receive siding. Multiply the results by .75 (75%).


Gable 1:	(width) x	(height) x .75 =	sq. ft.
Gable 2:	(width) x	(height) x .75 =	sq. ft.
Gable 3:	(width) x	(height) x .75 =	sq. ft.
Gable 4:	(width) x	(height) x .75 =	sq. ft.
Gable 5:	(width) x	(height) x .75 =	sq. ft.
Gable 6:	(width) x	(height) x .75 =	sq. ft.
Total:			sq. ft.

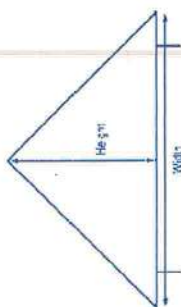

Dormer surfaces

Measure the height of the dormer. Measure the width. Multiply the results by .75 (75%). Multiply the results by 2 to take off both sides of each dormer. Do this for each dormer.

Dormer 1:	(h x w) =	x .75 (x 2) =	sq. ft.
Dormer 2:	(h x w) =	x .75 (x 2) =	sq. ft.
Dormer 3:	(h x w) =	x .75 (x 2) =	sq. ft.
Dormer 4:	(h x w) =	x .75 (x 2) =	sq. ft.
Dormer 5:	(h x w) =	x .75 (x 2) =	sq. ft.
Dormer 6:	(h x w) =	x .75 (x 2) =	sq. ft.
Total:			sq. ft.

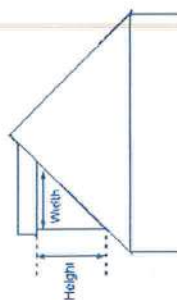

Porch ceilings

Multiply the width of each rectangular area by the length; add totals of each rectangular area.

(width) x	(length) of area 1 =	sq. ft.
(width) x	(length) of area 2 =	sq. ft.
Total Non-Vented (solid) Soffit:		sq. ft.

Important notes

Building Codes

Installers need to be aware of building code requirements in the geographic areas where they are installing, and how the codes relate to the instructions given in this manual. The requirements of local building codes must always be observed because they represent the legal requirements for an installation in a given jurisdiction. However, most local codes are based on the national model building codes. Model codes themselves do not have the force of law until they are adopted by a state or local jurisdiction. In the United States, the primary source of model codes is the International Code Council, which publishes the International Building Code (IBC) and International Residential Code (IRC). In Canada, the primary model code is the National Building Code (NBC), published by the National Research Council of Canada. Most of the model building codes, and thus the local codes based on them, recognize that the manufacturer of a product usually has a good idea of how its product should be installed in order to provide best performance. Therefore, most codes reference the manufacturer's instructions and state that the product must be installed according to the code and the manufacturer's instructions. However, any specific requirement in a local code will usually override any provision of the manufacturer's instructions, especially if the local requirement is more restrictive. Therefore, vinyl siding installations must always conform to local building codes, but the local code may also require that the installation conform to the siding manufacturer's instructions.

Fire safety information

Exterior vinyl building materials require little maintenance for many years. Nevertheless, common sense dictates that builders and suppliers of vinyl products store, handle, and install vinyl materials in a manner that avoids damage to the product and/or the structure. Owners and installers should take a few simple steps to protect vinyl building materials from fire.

To Home and Building Owners: Rigid vinyl siding is made from organic materials and will melt or burn when exposed to a significant source of flame or heat. Building owners, occupants, and outside maintenance personnel should always take normal precautions to keep sources of fire, such as grills, and combustible materials, such as dry leaves, mulch, and trash, away from vinyl siding.

To the Building Trades, Specifiers, Professionals, and to Do-it-Yourself Installers: When rigid vinyl siding is exposed to significant heat or flame, the vinyl will soften, sag, melt, or burn, and may thereby expose material underneath. Care must be exercised when selecting underlayment materials because many underlayment materials are made from organic materials that are combustible. It is important to ascertain the fire properties of underlayment materials prior to installation. All building materials should be installed in accordance with local, state, and federal building code and fire regulations.

Residing over asbestos siding

Asbestos siding is a regulated material, and the appropriate environment agency or local building code official should be contacted before residing over this product.

Storage and transportation

When transporting vinyl siding to a job site, make certain to keep the cartons flat and supported along their entire length. At the job site, take the following precautions when storing vinyl siding:

- Store the cartons on a flat surface and support the entire length of the cartons.
- Keep the cartons dry.
- Store the cartons away from areas where falling objects or other construction activity may cause damage.
- Do not store the cartons in stacks more than six boxes high, and make sure the stacks are stable.
- Do not store the cartons in any location where temperatures may exceed 130 degree F/54.4 degree C (e.g. on blacktop pavement during unusually hot weather or under dark tarps or plastic wraps without air circulation).

Disposal

Dispose of all scrap or excess trim in a manner that is consistent with local and state rules and regulations. For information on recycling leftover vinyl siding scrap, visit the American Chemistry Council's website at www.americanchemistry.com/plastics and search for "vinyl siding recycling."


Fasteners

Fastener choices

Use aluminum, galvanized steel, or other corrosion-resistant nails, staples, or screws when installing vinyl siding. Aluminum trim pieces require aluminum or stainless steel fasteners. All fasteners must be able to penetrate not less than 3/4" into framing or furring. Review your local building codes for variations that may apply to specific geographic areas. With steel studs, the use of self-trapping sheet metal screws must be used.

Nails


Nail heads should be 5/16" minimum in diameter. Shank should be 1/8" in diameter.

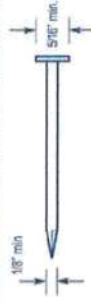

Screw fasteners

Screw fasteners can be used if the screws do not restrict the normal expansion and contraction movement of the vinyl siding panel on the wall. Screws must be centered in the slot with a minimum 1/32" space between the screw head and the vinyl. Screws must be able to penetrate not less than 3/4" into framing or furring and should be:

- Size #8, truss head or pan head.
- Corrosion-resistant, self-tapping sheet metal type.

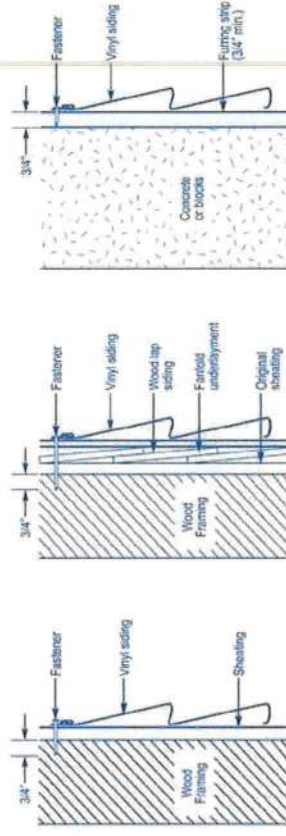

New construction


Residing

Over concrete or blocks

Staples

If staples are being used instead of nails or screws, they must:

- Not be less than 16-gauge semi-flattened to an elliptical cross-section.
- Penetrate not less than 3/4" into framing or furring.
- Be wide enough in the crown to allow free movement of the siding (1/32" away from the nailing hem).

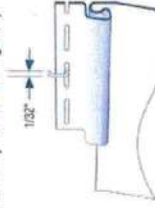

Use of staples when installing siding

- Be sure to observe any limitations with respect to the wind load design pressure rating when the siding is installed with staples.

Accessories

How to determine the number of pieces required:

Starter trim 10'	Measure structure perimeter. Convert to decimal, divide by 10 and round up. # of pieces needed: _____
Window/door drip cap 10'	Measure tops of all window and door cap openings. Convert to decimal, divide by 10 and round up. # of pieces needed: _____
Undersill trim 10'	Measure bottom of all areas where siding must be cut horizontally (at the top of wall and under all door and window openings). Convert to decimal, divide by 10 and round up. # of pieces needed: _____
Dual undersill trim 12' 6"	Measure bottom of all areas where siding must be cut horizontally (at the top of wall and under all door and window openings). Convert to decimal, divide by 12.5 and round up. # of pieces needed: _____
F-channel 12' 6"	Measure span where all soffits return to wall. Convert to decimal, divide by 12.5, and round up. # of pieces needed: _____
J-channel 12' 6"	For open eaves, multiply the pieces calculated above by 2. Measure around all openings (doors, windows and gable ends). Convert to decimal, divide by 12.5 and round up. # of pieces needed: _____
Outside corner post 10'	Measure length on all outside corners. Convert to decimal, divide by 10 and round up. # of pieces needed: _____
Inside corner post 10'	Measure length of all inside corners. Convert to decimal, divide by 10 and round up. # of pieces needed: _____
Vertical base flashing 10'	Measure bottom of sidewall where vertical siding is being installed. Convert to decimal, divide total by 10 and round up. # of pieces needed: _____
Vinyl fascia 12' 6"	Measure span of all roof lines to determine total footage of fascia required. Convert to decimal, divide by 12.5 and round up. # of pieces needed: _____
H-channel 12' 6"	Measure span from inside wall to end of roof line (typically 45°). Convert to decimal, divide by 12.5 and round up. # of pieces needed: _____
3-1/2" lineal trim 12'	Measure around all openings (doors, windows and corners) where the lineal is to be installed. Convert to decimal, divide by 12 and round up. # of pieces needed: _____
5" lineal trim 12'	Measure around all openings (doors, windows and corners) where the lineal is to be installed. Convert to decimal, divide by 12 and round up. # of pieces needed: _____
Lineal starter trim 12'	Equal quantity of Lineal starter is required for the amount of lineal ordered. # of pieces needed: _____
Quarter round corner starter 12'	Measure all quarter round corner starter where the corner bead is to be installed. Convert to decimal, divide by 12 and round up. # of pieces needed: _____
6" Fluted corner 10'	Measure all corners where the piece is to be installed. Convert to decimal, divide by 10 and round up. # of pieces needed: _____
6" Traditional corner 10'	Measure all corners where the piece is to be installed. Convert to decimal, divide by 10 and round up. # of pieces needed: _____

KAYCAN

9

General installation tips

Before you begin

These instructions have been specially written to provide you with a simple, straightforward, step-by-step guide for installing your Kaycan vinyl siding. In fact, the best installation advice we can give is that you read through these instructions carefully before beginning your project. Because proper preparation is the key to a smooth installation job.


Remember to always exercise caution when on a construction site.

Tool checklist:

- Tool Checklist:
- work table
 - chalk line
 - safety glasses*
 - *NOTE: Protective eyewear should be worn when cutting, sawing, or nailing.
 - tape measure
 - square
 - ladders and/or scaffolding
 - hammer
 - tin snips
 - utility knife
 - level
 - radial saw with a reversed fine-tooth blade

Some specialized tools include:

- snap-lock punch
- nail-slot punch
- trim cutter
- siding removal tool

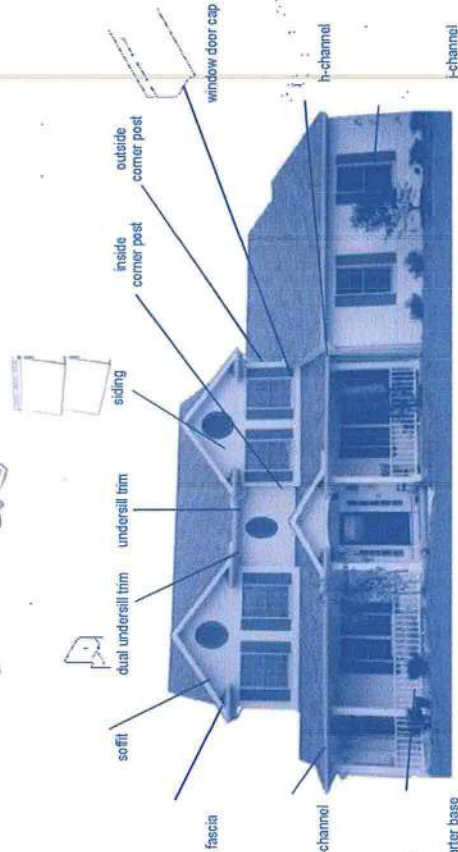

Accessories needed

	starter base	window door drip cap	undersill trim	dual undersill trim	f-channel	j-channel	outside corner post	inside corner post	vertical base h-channel flashing	vinyl fascia
Horizontal siding	✓	✓	✓	✓	—	✓	✓	✓	—	—
Vertical siding	—	—	—	—	—	✓	—	—	—	—
Soffit	—	—	—	—	—	—	—	—	—	—
Fascia	—	—	✓	✓	—	—	—	—	—	✓

KAYCAN

10

General installation tips

Important installation tips

Before getting started, it is important to review several rules of thumb for vinyl siding application. The following rules, which come up throughout this guide, are critical for proper vinyl siding installation. The following are absolute "must-do's" for every siding installation.

1. Installed panels must move freely from side to side. Don't nail too tightly. Always allow a minimum of 1/32" space between the back of the head and the nailing hem. Space fasteners 12" - 16" apart on center.
2. When installing a siding panel, push up from the bottom until the lock is fully engaged with the piece below it. Without stretching the panel, reach up and fasten it into place.
3. When finishing the top of the wall perforate the cut edge using snap-lock punch approximately every 8", ensuring the "tabs" face outward.
4. Leave 1/4" clearance at all openings and accessory channel stops.
5. This allows for normal expansion and contraction. When installing in temperatures below 40° F, leave 3/8".
6. DO NOT CAULK the space between the panels and the J-channel, outside and inside corners and any other trims. Do not caulk overlapping joints between siding panels.
7. NEVER NAIL THROUGH THE FACE OF THE SIDING! Face nailing is driving a fastener through the panel outside of the center of a nail slot.
8. Center fasteners in nail slots. Fastening at the end of the slot will cause permanent damage to the siding panel. If you need to lengthen the nail slot, you can do so with a nail-slot punch.
9. Drive fasteners in straight. Nailing at an angle will distort siding panels and cause buckling.
10. Be careful not to stretch panels. Apply slight upward pressure until the lock is fully engaged, then secure allowing panels to move freely without strain.
11. Overlap horizontal siding panels 1". Excessive overlap can restrict free movement and cause product failure.
12. Use fasteners long enough to penetrate a minimum of 3/4" into the nailable base.
13. In residing, turning or removal of uneven original siding may be necessary. Keep in mind that siding can only be as straight and stable as what lies under it.

Materials

Sheathing/Backboard

Vinyl siding should be applied over a sheathing that provides a smooth, flat surface. Consult local building codes for sheathing requirements. Vinyl siding should never be applied directly to open studs without sheathing.

As an alternative, installation of specific types of contoured foam underlayment for various styles of vinyl siding are available.


Water Resistant Barrier

Vinyl siding should be installed over a continuous water resistant barrier to stop the intrusion of incidental water.

Consult your local building code for requirements in your area.

Flashing

Code-compliant flashing should be integrated with the water Resistant barrier and applied around windows, doors, and other openings. Flashing should also be applied to inside and outside corners, and the intersection of walls and roofing to prevent water infiltration.

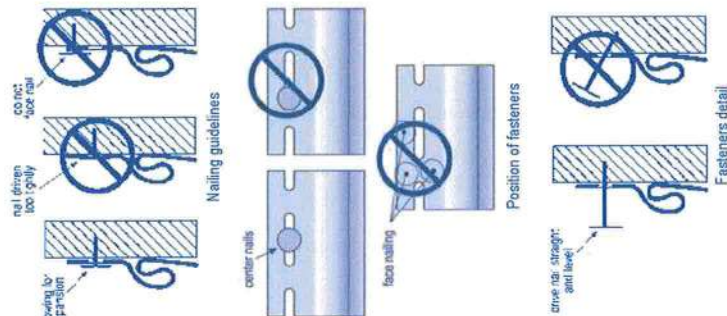


Preparing to install

Preparing your house

Proper surface preparation is one of the most important parts of your siding installation job. All exterior wall surfaces must be even, so that your new vinyl siding will be straight, and look sharp.

1. Remove all shutters, downspouts and fixtures. On older homes, replace any rotten wood and securely nail all loose boards, siding and wood trim. Tie back all shrubbery and trees when plantings are close to the house. Remove any old caulking around windows and doors.
2. Flashing: Use aluminum trim coil or other material which will not absorb water. Apply flashing below, on the sides of, and above (in that order) any openings where water might penetrate. This will help in directing water away from the opening.
3. Installing Furring: Furring or strapping must be applied to create an even base for siding. Apply 1" x 3" (minimum size) wood furring, not more than 16" on centers. Shim low spots to create an even surface. For horizontal vinyl siding, install furring vertically. For vertical siding, install furring horizontally. Place furring along all sides of door and window frames, corners, and top and bottom of areas to be sided. As an alternative, solid sheathing can be applied directly over the old surface to create a smooth base, or over furring to provide even support for the vinyl siding.
4. Housewrap: If required by building codes, apply a weather-resistant barrier over the sheathing. We recommend an approved breather-type code housewrap.
5. Insulation: The ideal time to increase the insulation value of sidewalls is before installing siding. Simply install insulating sheathing (extruded polystyrene, foil faced polyisocyanurate or foil faced beaded extruded polystyrene) over existing wall sheathing, over or between the furring strips.
6. Laying the groundwork: Determine a starting point for your siding — it should be the lowest point. Measure at corners, and pull a chalk line across the wall to ensure a level starting position. Plumb corners, and shim if necessary, to ensure they are vertical.

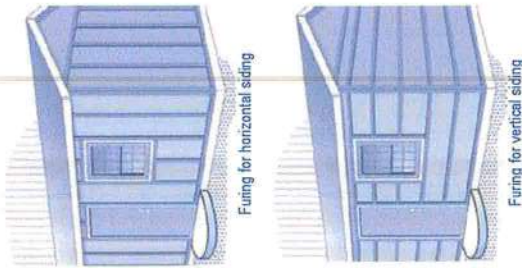

Preparing the Walls

Important notes: Water Resistant Barrier

Vinyl siding has always been designed as an exterior cladding, not a water resistant barrier. Vinyl siding is designed to allow the material underneath it to breathe; therefore, it is not a watertight covering. Because of its design and application, it provides a supplemental rain screen that enhances the water resistant barrier system by reducing the amount of water that reaches the underlying water Resistant barrier.

Preparing the Walls

A flat, level wall surface is necessary for proper installation of vinyl siding.

Install flashing before starting to apply the siding. Unless already installed, a water resistant barrier should be applied to the house prior to installing vinyl siding. Always consult local building code for requirements in your area.

New Construction

- Tip: To reduce the possibility of the floor-plate compression, drywall, roofing, or other heavy building materials should be installed or stored throughout the house prior to the installation of vinyl siding. Floor-plate compression can result in buckled siding at the intersection of the floor and the wall.

Residing

- Nail down loose boards of existing siding, and replace any rotten ones. Do not install vinyl siding over rotting wood.
- Scrape off loose caulk and re-caulk around windows, doors, and other areas to protect from moisture penetration.
- Remove all protrusions such as gutters, downspouts, and light fixtures.
- Check all walls for evenness and install furring strips where necessary. When installing furring strips, please take appropriate measures to establish a smooth and continuous surface.

Note: In cases where the lower portion of a horizontal siding panel must be trimmed so that it may be installed over steps, porches, etc., the panel should be built out ("furred") for proper angle and rigidity. Undersill trim can be used to seal the cut edge of the panel and then secured to the wall.

KAYCAN

KAYCAN

Installing accessories

Before the siding itself can be hung, a number of accessories must be installed first, including starter strips, corner posts, window flashing, trim, and J-channels over the roof lines.

Starter trim


- In order for the siding to be installed properly in a level fashion, the starter strip at the bottom of the wall must be level.
- Delineate the lowest point of the wall that will be sided; from that point, measure up 1/4" less than the width of the starter trim and partially drive a nail at one corner.
- Attach a chalkline; go to the next corner and pull the line taut.
- Make sure the line is level by using a line level or a 4' level.
- Snap the chalkline and repeat the procedure around the entire house.
- Optional method to determine the position of the starter trim in new construction and some existing applications: Measure down from the soffit at one corner of the house to the top of the foundation and subtract 1/4" less than the width of the starter strip. Make a mark on the wall and record the measurement. Transfer the measurement to the other corner of the wall. Snap a chalk line in between the corners at the marks. Repeat the procedure around the entire house.
- Using the chalkline as a guide, install the top edge of the starter strip along the bottom of the chalkline, nailing at 10" intervals. Allow space for the corner posts, J-channels, etc.
- Keep the ends of starter trims at least 1/4" apart to allow for expansion.
- Nail in the center of the starter strip nailing slots.

Notes:


When using insulation/backerboard, for the starter trim, if necessary, to accommodate thickness. For a vertical siding starter strip, see vertical siding section. In certain situations, it may be necessary to use J-channel as a starter strip; remember to drill minimum 1/8" diameter weep holes no more than 24" apart.

Outside and inside corner posts


- A water resistant material should be used to flash the inside and outside corners a minimum of 10" on each side before installation of the corner.
- Place the corner post in position, allowing a 1/4" gap between the top of the post and the eave or soffit.
- Position a nail at the top of the upper slot on both sides of the corner post, leaving a 1/32" gap between the nail heads and the corner posts. The corner post hangs from these nails.
- The balance of the nailing should be in the center of the slot, 8" to 12" apart, again leaving 1/32" between the nail head and the corner post. This allows for the expansion and contraction to occur at the bottom.
- The corner post should extend 3/4" below the starter strip. Make sure the posts are plumb (i.e., vertically straight).
- If more than one length of corner post is required, overlap the upper piece over the lower piece by cutting away 1" of the nailing flange on the top piece. Overlap 3/4", allowing 1/4" for expansion. This method will produce a visible joint between the two posts, but will allow water to flow over the joint, reducing the chance of water infiltration.

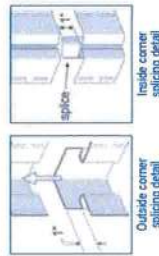


Outside corner splicing detail

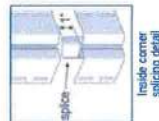


Inside corner splicing detail

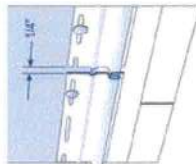


Starter trim installation weather-resistant barrier

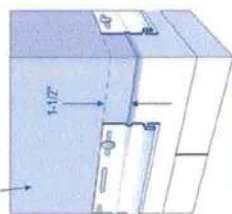

Starter trim at corners weather-resistant barrier

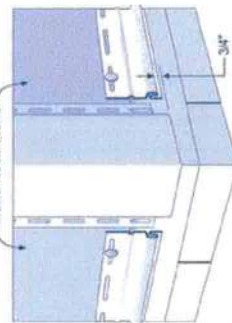

Starter trim and outside corner post

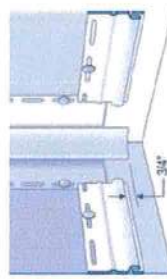

Starter trim and inside corner post

Installing accessories

Windows, doors and roof lines flashing

The following instructions should be followed when applying window flashing to an existing window:

- Apply a continuous bead of sealant adjacent to the sill of the existing window. For windows with nailing flanges, the sealant should be applied to the nailing flange in a manner that covers the nails and nail slots (figure A).
- Apply a minimum of 9" wide horizontal sill flashing level with the bottom edge of the existing window by pressing the flashing into the sealant bead at its top edge.
- Cut the sill flashing long enough to extend a minimum of 9" beyond each jamb.
- Fasten the sill flashing at the bottom and side edges (figure B).
- Apply a continuous bead of sealant adjacent to the side jambs of the window. For windows with nailing flanges, the sealant should be applied to the nailing flange in a manner that covers the nails and nail slots.
- Continue the bead of sealant at the jambs vertically a minimum of 8 1/2" above the head of the window to allow for bedding the top portion of the jamb flashing into the sealant in the next step (figure C).
- Install the jamb flashing by pressing the flashing into the sealant beads at the window jambs. Extend the bottom edge of the jamb flashing approximately 1/2" short of the sill flashing edge, and extend the top edge approximately 8 1/2" beyond the head of the window, where the head flashing will be placed next (figure D).
- Fasten the jamb flashing along the edges further most from the window.
- Apply a continuous bead of sealant adjacent to the head of the installed window. For windows with nailing flanges, the sealant should be applied to the nailing flange in a manner that covers the nails and nail slots (figure E).
- Install the head flashing by pressing the bottom edge of the flashing into the sealant bead previously applied across the mounting flange.
- Extend the ends of the head flashing approximately 1" beyond the jamb flashing at each end. Fasten the head flashing into place along the top edge (figure F).

Note:

Sealant should be compatible with window, flashing, and water resistant barrier materials. Contact sealant manufacturer for job-specific recommendations.

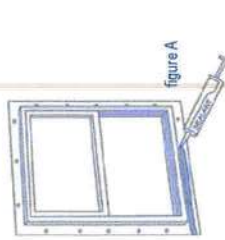


figure A

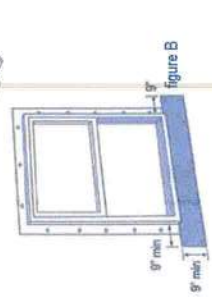


figure B

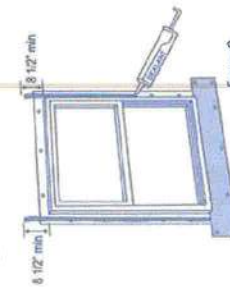


figure C

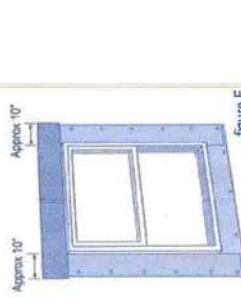


figure D

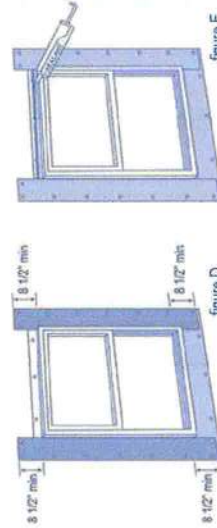


figure E

Flashing new window installations

Refer to window manufacturer's instructions and ASTM E2112, Standard Practice for Installation of Exterior Windows, Doors and Skylights for the proper flashing installation method for the window type and wall configuration on the project.

KAYCAN

KAYCAN

Installing accessories

J-channel installation

J-channel is used around windows and doors to receive the siding. Follow the steps below when applying trim.

- Cut and bend the tab of the top piece of J-channel down to provide flashing over the side J-channel.
- Fold the bottom end of the side piece of J-channel inward at the bottom of the window, to fit over the existing J-channel to prevent water from entering under the sill.
- Cut the side J-channel members longer than the height of the window or door, and notch the channel at the top.
- Miter cut the free flange at a 45° angle and bend the tab down to provide flashing over the side members. A similar miter and tab may be provided at the bottom of the window, depending on the sill's condition. The J-channel should fit snug to the window.
- To trim the bottom of windows, and at the eave, J-channel can be used with the undersill molding inside the J-channel. The J-channel and undersill combination will secure the cut siding panel and help to keep the alignment straight. Dual undersill molding combines both functions into one part. Cut and secure dual undersill similarly to using J-channels.

J-channel over roof lines

Install the flashing before the J-channel to prevent water infiltration along the intersection of a roof and wall.

- Keep the J-channel approximately 1/2" from the roof line. Chalk a straight line up the roof flashing to guide J-channel installation. Tip: You can use another J-channel laid over the shingles as a spacer to create the straight line desired.
- Overlap the J-channel (lapping the upper piece over the lower piece) if it is necessary to use more than one piece.
- Extend the J-channel past the edge of the roof, channeling water into the gutter, in order to ensure proper runoff.
- With dark shingles, or a south or west exposure, it is recommended to either use a metal J-channel or to install the vinyl J-channel as far away from the roofing as is aesthetically acceptable, having first ensured that there is sufficient flashing behind the J-channel to prevent water infiltration.
- Fasten the nail, screw, or staple that is closest to the roof line at the far end of the nail hem slot, to ensure that siding will expand away from the J-channel.


Note:

Vinyl J-channels should not be in direct contact with roofing shingles, since the shingles may transfer enough heat to the vinyl J-channel to cause its distortion.


J-channel installation in a gable

Before applying siding to the gables, the J-channel should be installed to receive the siding at the gable ends:


- Where the left and right sections meet at the gable peak, let one of the sections butt into the peak with the other section overlapping.
- A miter cut should be made on the face flange of this piece for better appearance.
- Fasten the J-channel every 8" to 12".
- If more than one length of J-channel is required to span a wall surface, be sure to overlap the J-channels by 3/4".

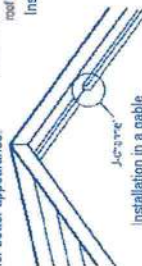


Installation in a gable

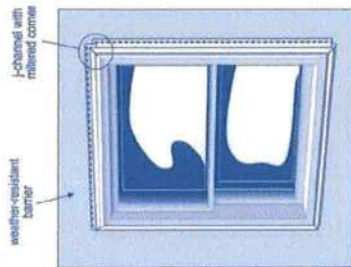

Window detail

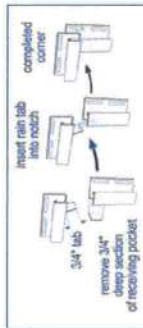

Corner detail A - Square corner

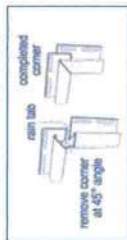

Corner detail B - Mitered corner




Installation over roof line


Horizontal siding installation

Installing panels


- The first course (row of panels) should be placed in the starter trim and securely locked along the entire length of the siding panel. Make sure the panel is securely locked before fastening.
- Fasten the panels in the center of the nailing slots. Allowance should be made for expansion and contraction by leaving a 1/4" gap between the siding and all corner posts and channels (increase to 3/8" when installing in temperatures below 40° F. If the panels are 20 feet or longer, increase the gap to 3/8").
- Do not drive the head of the fastener tightly against the nail slot. Leave 1/32" between the fastener head and the vinyl (about the thickness of a dime).
- Do not force the panels up or down when fastening. Panel locks should be fully engaged; however, the panels should not be under vertical tension or compression when they are fastened.
- Since vinyl siding moves as the temperature changes, make certain that the vinyl panels can move freely in a side-to-side direction once fastened.
- Check every fifth or sixth course for horizontal alignment. Also check siding alignment with adjoining walls.
- When panels overlap, make sure they overlap by one half the length of the notch at the end of the panel, or approximately 1".
- Stagger the siding end laps so that no two courses (rows of panels) are aligned vertically, unless separated by at least three courses (rows of panels).
- Always overlap joints away from entrances and away from the point of greatest traffic. This will improve the overall appearance of the installation.

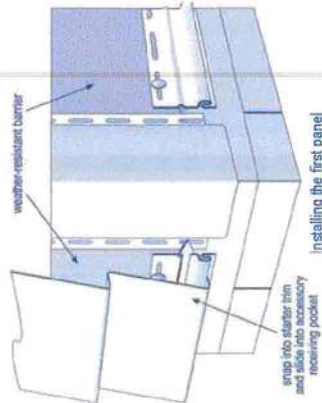

Installing the first panel

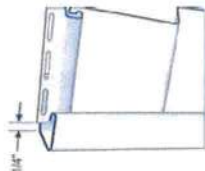

J-channel detail

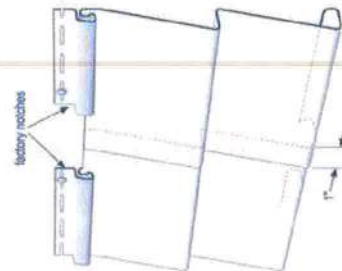

Siding panel overlap

Fitting siding around fixtures

Use a commercially available trim ring to fit siding to a penetration such as a faucet or railing attachment, following the manufacturer's installation instructions. If a commercial trim ring is not available for the application, refer to the figure below, which illustrates how to fit the siding to the penetration. In addition, the following tips are suggested:

- If hand-fitting to the fixture, always begin a new course of siding at the fixture to avoid excess lap joints.
- Cut an opening 1/4" bigger than the fixture or the trim ring.
- When cutting, match the shape and contour of the obstruction.

Horizontal siding installation


Fitting under windows

To mark the section to be cut, perform the following:

- Hold the panel under the window and mark the width of the window opening on the panel. Add approximately 1/4" to both sides to allow for expansion and contraction of the siding. These marks represent the vertical cuts.
- Lock a small piece of scrap siding into the lower panel next to the window. This will be used as a template for the horizontal cuts. Mark it 1/4" below the sill height.
- Transfer the horizontal measurement to the panel, which will be installed under the window. Measurement may not be the same on both sides of the window.
- Cut the panel with tin snips and a utility knife.

The cut panel is now ready for installation under the window. Perform the following:

- Using a snap lock punch, punch the vinyl siding along the cut edge every 5" so the raised tab is on the outside face.
- Install undersill trim under the window, as a receiver for the cut siding. Undersill trim is used any time the top lock has been removed from the siding. Furring may be needed to maintain the face of the panel at the desired angle.
- Install the siding panel, making sure the tabs (from the snap lock punch) lock into the undersill trim.

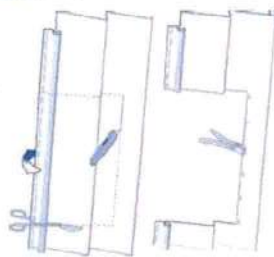


Cutting and preparing the panel


Sidewall flashing at roof lines

- Install the siding panel, making sure the tabs (from the snap lock punch) lock into the undersill trim.
- Run the siding until the last full course under the roof area.
- Cut a diverter from aluminum trim sheet, making sure it sits on the nail hem of the last full course.
- Also make sure to dip it behind all J-channels and roof flashing (similar to flashing the bottom of window detail).
- As an alternative to the diverter, create a "kickout" from metal flashing.
- Cut the next piece of siding, making sure the vertical lap falls behind the roof flashing and roof J-channel.
- Cut a small piece of siding that will be placed on top of the previous piece of siding and sits in the roof J-channel.
- Install the remaining course of siding. Water running behind the panel will be directed by the diverter into the butt of the panel, draining out in the weep holes.

Note: "Kick-out flashing" is an additional flashing strip that extends beyond the edge of the fascia that is required in some cold-climate localities.

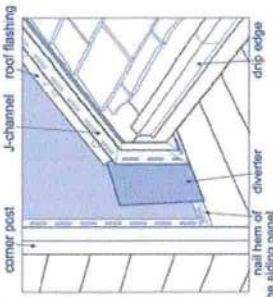

Sidewall flashing

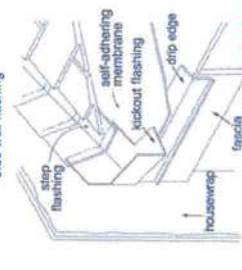


Kickout flashing

Horizontal siding installation

Under eave installation


- Nail undersill trim along the top of the wall, flush with the eave of the house. Furring may be necessary to maintain the proper pitch of the topmost siding panel. Should more than one length of undersill trim be required, make a splice as shown by cutting away 1" from the back of the undersill trim and lapping the sections, leaving a 1/4" space between nailing strip sections.
- If topmost siding panel is trimmed near the butt leg, an undersill trim alone may not be sufficient.
- Either combine an undersill trim inside a J-channel, or use an undersill trim molding to hold the siding panel firmly.
- A dual undersill trim molding replaces the need for both a J-channel and undersill molding. Simply place the snap-lock punched top panel in the appropriate receiving pocket to keep the proper siding angle.
- Another alternative to finishing the top panel of a wall is to use a frieze plate and crown molding. Secure frieze plate (either with or without a soffit receiver), no more than 15" on center. Allow 1/4" between adjoining frieze plates.
- Using a nail slot punch, create nail slots every 12" - 16" in the top panel of siding and secure normally. Finish the application by cutting crown moldings to length as needed, and snapping them into the frieze plate receivers.

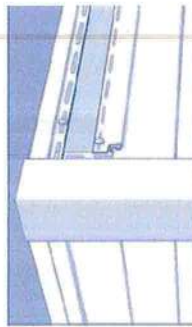


Last full siding panel on the top of the wall




Splicing of the undersill trim

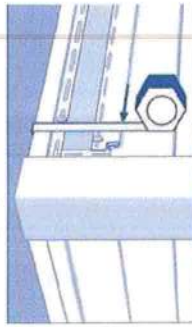

Measuring the height to cover

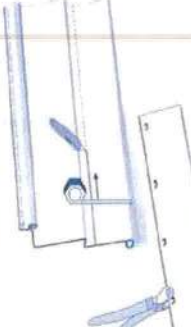


Preparing the top panel

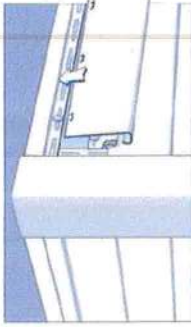


Installing the top panel

Fitting and installing top siding panel

- Measure and cut siding panel to the desired length.
- Determine how much of the top panel must be removed by measuring the distance between the top of the undersill trim and the lock of the panel below, and subtracting 1/4". Be sure to measure several times across the wall as the dimension could change slightly.
- Cut the top siding panel to proper height, removing the nailing strip.
- Using a nail slot punch, create nail slots every 12" - 16" in the top panel of siding and secure normally.
- Finish the application by cutting crown moldings to length as needed, and snapping them into the frieze plate receivers.

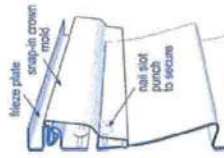

Top panel installation using frieze plate and crown mold

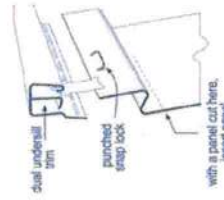

Top panel installation using dual undersill trim

Horizontal siding installation

Finishing a gable end

To install around gable ends, make a pattern that duplicates the slope of the gable:

- Lock a short piece of siding into the gable starter course (i.e., the last course before the gable starts).
- Hold a second piece of siding against the J-channel at the slope of the gable. Mark the slope with a pencil on the short piece of siding. Check the angle template every few courses.
- Remove the short piece and cut along the pencil line as a pattern for the gable angle cuts. Repeat the procedure on the opposite side of the gable.
- It may be necessary to fasten the last panel at the gable peak with a trim nail. Use a 1 1/4" to 1 1/2" nail. This is the only time a nail should be placed in the face of the vinyl siding.

Eaves treatment



The last course of siding may be cut to fit the eaves opening.

- Measure from the soffit to the base of the upper lock on the previous course of panels. Subtract 1/4". Mark this dimension on the panel to be cut, measuring from the bottom edge of the panel. It is a good idea to check the dimension in several locations along the length of the wall.
- Using a snap lock punch, punch the vinyl siding along the cut edge every 6", so the raised tab is on the outside face.
- Push the siding into the underlaid trim that has been nailed in place along the top of the wall. Furring may be needed to maintain the face of the panel at the desired angle. The raised tabs will catch and hold the siding firmly in place.

Optional Eaves and Gable Treatment

Use a two-piece cover/receiver along the rake and eave


Install the receiver flush with the top of the wall. Punch nail slots along the top edge of the panel every 16" (406mm). Use those nail slots to attach the panel to the wall. Snap the cover into place over the nails.

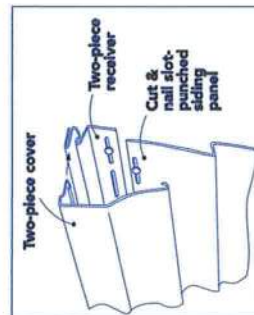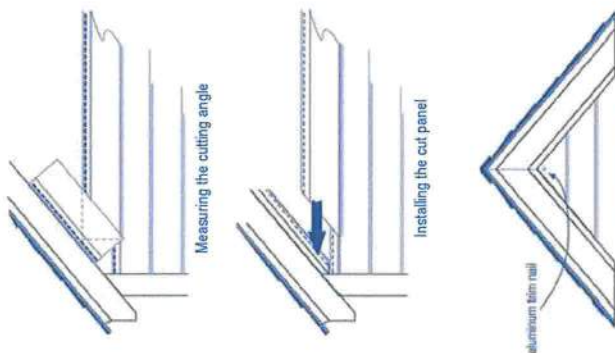


Horizontal siding installation

Transition from horizontal to vertical

- Finish the last course of horizontal siding with the J-channel and/or finish trim. Install a drip cap and a J-channel. The top piece of J-channel must have minimum 3/16" diameter weep holes drilled no more than 24" apart to allow for water runoff.

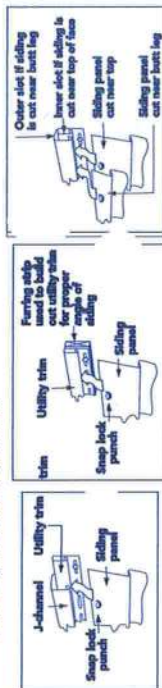

*Snap lock punch should be about 6" on center

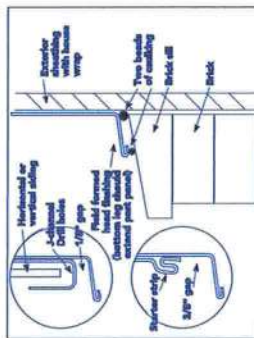

Transition transition from brick to vinyl siding

- Caulk where the sheathing meets the brick or stone exterior. Flashing should be caulked where it meets the brick or stone and a drip cap should be in place.
- Use a J-channel to receive vertical siding; remember to drill minimum 3/16" diameter weep holes no more than 24" apart.
- If horizontal siding is used, a J-channel or starter strip may be used. If a starter strip is used, it is necessary to provide at least 3/16" clearance for proper engagement of the siding.

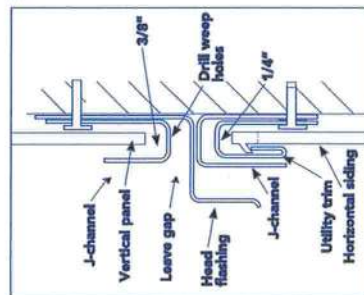


Figure 49

Adirondack vinyl log siding installation

Adirondack starter installation

In order for Adirondack vinyl log siding to be properly installed in a level fashion, the starter at the bottom of the wall must be level.

- Determine the lowest point of the wall that will be sided; from that point, measure up 1/4" less than the width of the starter and partially drive a nail at one corner.
- Attach a chalkline; go to the next corner and pull the line taut.
- Make sure the line is level by using a line level or a 4' level.
- Snap the chalkline and repeat the procedure around the entire house. Using the chalkline as a guide, install the top edge of the starter along the bottom of the chalkline, nailing at 10" intervals. Allow space for the corner posts, J-channels, etc.
- Keep the ends of starter strips at least 1/4" apart to allow for expansion.
- Leave approximately 1/4" between the starter and the corner post.
- Nail in the center of the starter strip nailing slots.

Adirondack J-channels

- Install 1 1/4" J-channels along windows and wall not requiring corner posts.

Follow J-channels installation instructions in the Vinyl Siding Estimating and Installation Guide.

Adirondack outside corner posts


The installation of the Adirondack outside corner posts is important as these corners are an integral part of the wall system.

- A water resistant material should be used to flash the inside and outside corners a minimum of 10" on each side.
- Place the corner post in position, allowing a 1/4" gap between the top of the post and the eave or soffit.
- Position a nail at the top of the upper slot on both sides of the corner post, leaving a 1/32" gap between the nail heads and the corner posts. The corner post hangs from these nails.
- The balance of the nailing should be in the center of the slot, 8" to 12" apart, again leaving 1/32" between the nail head and the corner post. This allows for the expansion and contraction to occur.
- The corner post should extend 3/4" below the starter strip. Make sure the posts are plumb (i.e., vertically straight).
- For a better finished appearance, remove a 3/4" portion of the nail head on both sides of the corner post.


Adirondack inside corner application

Two J-channels must be used when installing Adirondack vinyl log siding in the inside corner of a house.


You must follow the same instructions as for the installation of the outside corner post while using two J-channels installed as shown in the illustration.

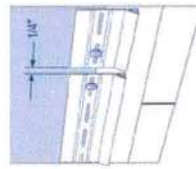


Starter trim installation

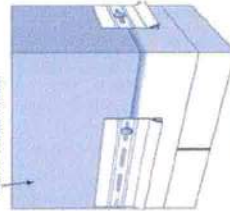

Starter trim at corners

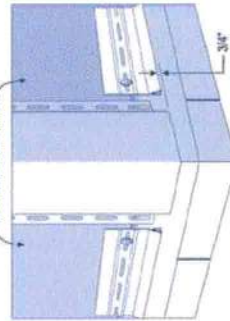

Starter trim and outside corner post

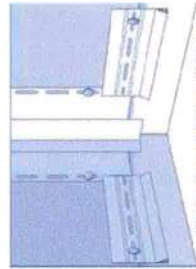

Starter trim and J-channels in an inside corner application

Adirondack vinyl log siding installation

Installing the Adirondack vinyl log siding

As with all vinyl siding installation, the first row of siding is the one that will guide the rest of the wall. Start the installation the right way to have an easy installation.

- Place the first vinyl siding panel into the starter trim and slide the panel into the pocket of the corner post.
- Fasten the panels in the center of the nailing slots. Allowance should be made for expansion and contraction by leaving a 1/4" gap between the siding and all corner posts and channels (increase to 3/8" when installing in temperatures below 40° F).
- Do not drive the head of the fastener tightly against the nail slot. Leave 1/32" between the fastener head and the vinyl (about the thickness of a dime).
- Do not force the panels up or down when fastening. Panel locks should be fully engaged; however, the panels should not be under vertical tension or compression when they are fastened.
- Since vinyl siding moves as the temperature changes, make certain that the vinyl panels can move freely in a side-to-side direction once fastened.
- Check every fifth or sixth course for horizontal alignment. Also check siding alignment with adjoining walls.
- When panels overlap, make sure they overlap by one half the length of the notch at the end of the panel, or approximately 1". The foam insert in the back of the panels should but together.


Always overlap joints away from entrances and away from the point of greatest traffic. This will improve the overall appearance of the installation. Vinyl siding panel seams should be staggered along the installation and should be at least three courses apart.

Installing under window and crown area

Several options are available to secure the topmost panel below the eaves or windows. Depending on where the siding panel has to be cut, you have to follow one of the methods below:


- If the Adirondack panel is cut in a thick section of the panel:
- Cut the siding panel and punch snap locks every 6" to 8".
- Push the panel securely into the top J-channel.
- If the Adirondack panel is cut above or below the thickest section of the panel:
- Place a smaller 5/8" J-channel inside the 1 1/4" J-channel to act as an undersill trim.
- Cut the siding panel to the appropriate dimension and punch snap locks every 6" to 8".
- Push the panel securely into the 5/8" J-channel.
- If the Adirondack panel is cut above the foam section of the panel:
- Install an undersill trim in the top J-channel.
- Cut the siding panel to the right dimension and punch snap locks every 6" to 8".
- Snap lock the siding panel into the J-channel, checking for proper free movement.

At all times the top of the panel going into the undersill trim or 5/8" J-channel must have a series of snap locks on the top.

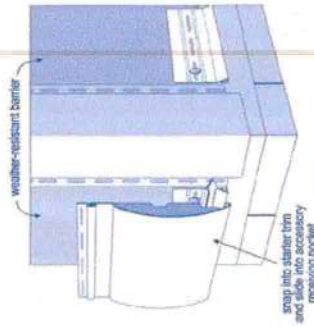


First panel installation

factory notches

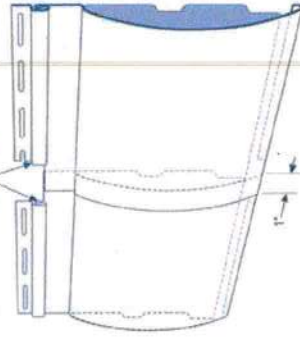

Adirondack panel junction detail

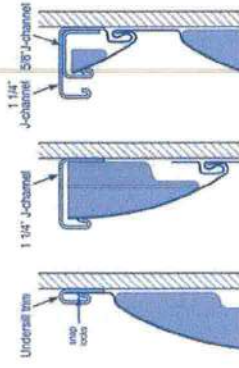

Finishing the top of a wall.

Installing insulated foam backed siding

Snapping a chalk line

Start at the lowest corner of siding or sheathing on the house. Drive a nail partway into the sheathing at a point 3" higher than the lowest corner. (Note: This will place the siding 3/8" below the lowest point.) Stretch a chalk line from this nail to a similar nail at the next corner of the house, being careful to make sure that the line is level. Continue this process around the entire house.

Install the EasyStart strip

Position the EasyStart strip with the top edge on the level chalk line. Fasten the EasyStart strip to the wall. Use shims to fill any hollows which may occur in the wall surface. It is important that the starter strip be installed straight and level. As you add sections of starter strip, always leave 1/4" space between sections to allow for expansion and contraction. Note: Leave approximately 1/4" between the EasyStart strip and the EasyPost outside corner post.

Installing outside corner posts

Corner posts should extend 3/4" past the bottom of the EasyStart strip. Remember to place the topmost fastener at the top of the topmost full nailslot. Center remaining fasteners 8" x 16" apart. Note: For a better finished appearance, remove a 3/4" portion of the nail hem on both sides of the corner post prior to securing.

Installing J-channel

J-channel should be installed all along the top and sides of window and door casings. Cut J-channels the required length plus twice the width of the J-channel face for overlapping the J-channels at each corner. Place the J-channel against the casing and secure it to the wall, allowing for free movement.




To trim the bottom of windows, and at the eave, J-channel can be used with the undersill molding inside the J-channel. The J-channel & undersill combination will secure the cut siding panel and help to keep the alignment straight. Dual undersill molding combines both functions into one part. Cut and secure dual undersill similarly to using J-channels.

For square corners

Start by installing the bottom J-channel, removing a 3/4" notch from each end. Install side J-channels by removing a 3/4" notch from the top, and making a 3/4" drain tab at the bottom. Fold the tab under, and into the bottom J-channel. Install the top J-channel by cutting a 3/4" drain tab at both ends, and bending the drain tabs downward, and into the side J-channels.

For mitered corners

Create mitered corners by cutting 45 degree angles in the bottom end of the side J-channels, and on both sides of the top J-channel. To install, follow the methods described above.

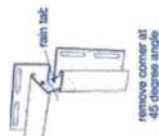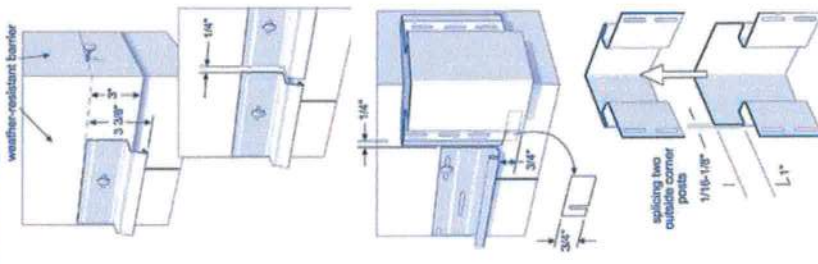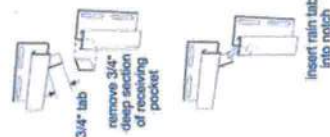

Installing insulated foam backed siding

Installing the foam backed siding panels

Lock the insulated panel into the EasyStart strip and slide the vinyl panel into the pocket of the corner post. The factory panel has a 3/4" foam setback so that only the vinyl will go into the pocket when using a factory cut end. Finish the field cut end of the first course by cutting the panel to proper length, and sliding it into the outside corner post receiving channel allowing 1/4" for movement. (Note: allow 3/8" in all receiving channels if the temperature is under 40 degrees F.) It may be necessary to remove some of the insulation from the back of the panel to allow the panel to be set into the corner posts, or J-channels.

How to seam and overlap

The foam is set back 3/4" from both ends of the Insulated Siding panel. The adhesive begins 2" back from each end of the foam. The correct way to seam two (2) Insulated Siding panels is to slip the vinyl edge of the bottom portion of the seam between the foam and the vinyl on the adjoining panel- then slide the panels together until the proper foam-to-foam contact is achieved.



Installation under window and crown area

Several options are available to secure the topmost Insulated Siding panel below the eaves. Each method will require cutting the panel to the desired width, then using a hot knife, or utility knife to clean enough foam from the back of the cut Insulated Siding panel so that the snap lock punch can be used to properly crimp the Insulated Siding panel as illustrated below right.


Using an undersill molding (A): Build out an undersill molding with a furring strip to the proper dimension. Snap lock the properly fit Insulated Siding panel, and slide into undersill molding checking for proper free movement.

Using a J-channel (B): Snap lock the properly fit Insulated Siding panel, and slide into the J-channel checking for proper free movement.

A Dual Undersill Molding, or Snap-in Crown Molding may also be used to secure the top course of siding. When using a Snap-in Crown Molding, the top of the panel will be nail slot punched, instead of snap-lock punched.

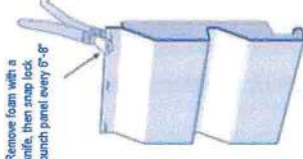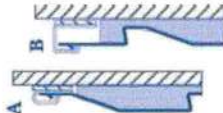

Note: Foam-to-foam contact is critical for proper long term weathering and optimal insulation value.

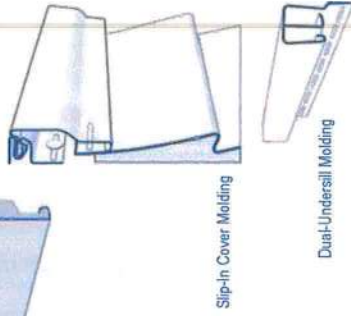

KAYCAN

KAYCAN

Vertical siding installation

Preparation

See section "Preparing to install" before starting.

When installing vertical siding, however, follow these additional preparatory steps:

- Install horizontal furring strips, 12" on center, or a solid nailable sheathing prior to the siding, if needed, to level the surface or provide sufficient material for 3/4" fastener penetration.
- Snap a level chalkline around the base of the sidewalls.
- Typically, the chalkline is positioned so that the bottom of the J-channel that will serve as a vertical starter strip is 1/4" below the lowest point on the wall that will be sided.
- Install J-channel along the chalkline as a receiver for the vertical siding.
- As with horizontal siding, when installing vertical siding it is necessary to install several accessories first, including corner posts and window, door, and roof trim.

Outside and inside corner posts

- Leave 1/4" gap at the top of corner posts.
- Place the first nails in the uppermost end of the top nail slots to hold them in position. Place all other nails in the center of the slots. Nails should be 8" to 12" apart.
- Corner posts should extend 3/4" below the siding. Do not nail tightly; the corner post should move. When installing over a deck or a concrete surface, allow 3/8 of an inch between the bottom of the corner post and the surface.

Bottom receiver




- Position the top edge of a J-channel or vertical base along the previously snapped chalkline. Remember to drill minimum 1/8" diameter weep holes no more than 24" apart.
- Fasten every 8" to 12". Use the center of the nail slots. All vinyl should be fastened securely but not tightly. Sideways movement should not be restricted. Leave 1/4" gaps at the corner posts. Where lengths adjoin, trim the nailing flange 1" and overlap 1/2" to produce a neat joint.

Window, door, and roof trim


Install J-channel at the tops of the sidewalls. At the gable ends, snap a level chalkline along the base of the gable and install J-channel. Overlap where necessary and allow for expansion.

After installing flashing, trim around all windows and doors using J-channel. The following sequence is suggested:

- Cut a J-channel for the bottom of the window, as wide as the frame, and install it.
- Cut side J-channels the length of the frame plus the width of the top and bottom J-channel. Cut and bend tabs into the bottom channel. Install the side channels.
- Cut the top J-channel the width of the frame PLUS the width of the side J-channels. Notch the top J-channel on each end, bend the tabs into the side J-channel, and fasten the top J-channel.
- A miter cut and tab can be provided at the bottom of the window depending on the sill's condition.
- When installing over a deck or a concrete surface, allow 3/8 of an inch between the bottom of the corner post and the surface.

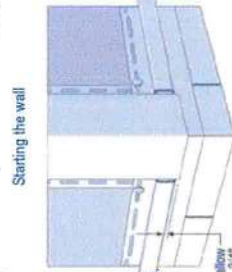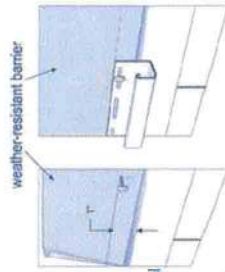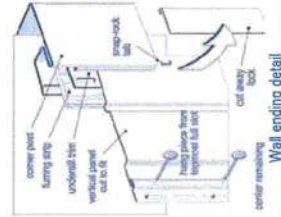

Outside corner detail

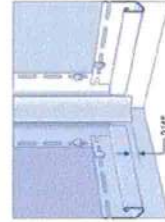


Inside corner detail

Vertical siding installation

Sidewalls starter strip

- Create a vertical starter strip by cutting the nailing hem and adjacent lock off a vertical siding panel. Fasten it inside the receiver channel of the corner post. Be sure this piece is plumb. Leave enough clearance in the pocket of the corner post to allow the siding panel to be attached.
- Install J-channels at top and bottom. Fasten panels 12" on center. Leave 1/4" clearance at top and 3/8" at bottom. Place the first fasteners in the uppermost end of the top nail slots to hold them in position. Place all other fasteners in the center of the slots.
- If it will take more than one course to span the height of the house, terminate the first course into an inverted J-channel, allowing 1/4" for expansion. Install head flashing on top of the J-channel and begin the second course leaving 1/4" gap at the head flashing.

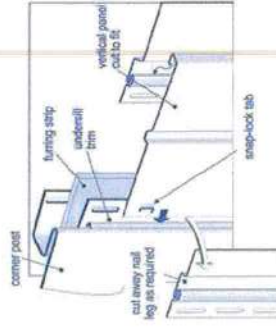

Panels

- Working from the starter strip to the corners, lock each panel and fasten every 12". Vertical panels are terminated into the J-channel installed at top and the vertical base or J-channel installed at bottom.

Horizontal joints

If a horizontal joint is needed, combine J-channels back-to-back with flashing, or use a single J-channel with a minimum 3/4" face drip cap to direct water over the lower wall.



Optional method for gable end sidewalls

- Find the center of each sidewall and use a level or plumb line to install two back-to-back J-channels or an H-channel.
- Leave a 1/4" gap at the top and bottom. These will serve as starter strips in which to lock the vertical siding.

Windows and Doors

- At window and doors, cut the panels (if necessary) to fit the openings, allowing 1/4" for expansion.
- If the panel is uncut or cut down in the "V"-shaped groove of a piece of vertical siding, simply insert it into the J-channel, locking the other side onto the previously applied panel. A furring strip should be installed to prevent panel detachment.
- If the panel is cut on the flat surface, install undersill trim, backed by furring, into the J-channel. The flat surface of the vertical siding should be snap lock punched and fitted into the undersill trim. The panel is further secured above and below the windows and above the door when the panel is fastened in place.

Corners

- Install the undersill trim or J-channel into the receiver of the corner post.
- If the panel is cut in the bottom of the V-groove, insert it into the J-channel. A furring strip should be provided prior to panel insertion. This will prevent the panel from detaching.
- If the panel is cut on the flat surface, install undersill trim, backed by furring, into the J-channel. Punch snap locks along the cut edge of the panel at 6" intervals and snap it into the undersill trim.

Gable Ends

- Begin by fastening J-channel along the inside edge of the roof. Install vertical base on top of previously installed J-channel at the base of the gable.
- Attach either vertical siding starter strip or two back-to-back regular starter strips, centered with the peak of the gable. This area should be flashed prior to installing the starter strips.
- Make a pattern for end cuts along the gable using two pieces of scrap siding. Lock one piece into the vertical strip at the center of the wall. Hold the edge of the other piece against and in line with the roof line. Mark the slope on the vertical piece and cut along that line. Use it as a pattern to mark and cut the ends of all other panels required for this side of the gable end. Make another pattern for the other side of the gable.

Installing soffit and fascia

Please note: Although vinyl soffit's are manufactured with the same exacting standards as all vinyl products; UV inhibitors are not added to the vinyl formulation as soffits are not exposed to direct sunlight. For this reason, vertical or horizontal installation of soffits on walls is not recommended and cannot be guaranteed.

Installing trim - Option A

When fascia is applied without exposed nailing.

With open eave: Secure F-channel to the exterior of the fascia with the top leg resting against the bottom of the board. Secure F-channel on wall, level with the F-channel on the fascia.

With closed eave: Use a J-channel in place of the F-channel at the wall. Secure all channels every 12" on center, in center of nail slots.

Installing trim - Option B

When soffit only is applied, or when fascia panel is secured to underside of wood fascia.

With open eave: Secure F-channel to the wall and to the inside of the fascia board, level with each other. Cut out back of channel to fit around rafters, if needed.

With closed eave: Substitute J-channels for the F-channels.

Secure all channels in the center of the nail slots, 12" on center.

Installing soffit

1. Measure the distance between the inside of the inside and outside trims. Allow 1/4" per side for expansion and cut the panels to length. Insert panels into trims. For eaves over 3/16" in width, you will need to install intermediate nailing supports to keep the soffit from sagging.

2. Interlock panels as you would vertical siding. Closed soffit can be secured every 12" on center.



3. When fascia panel is not being applied, use an F-channel or J-channel at corners of the overhang to properly finish the installation.

4. When soffits meet at a corner, the joint can either be diagonal (mitered) or square (both illustrated). Both methods are made with J-channel or H-channel.


Other Fascia / Soffit Techniques

- A bird box occurs where an eave and rake overhang intersect. This area should be covered with aluminum trim.

- All fascia inside and outside corners integrate a 1" tab.

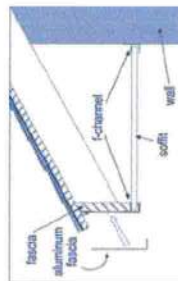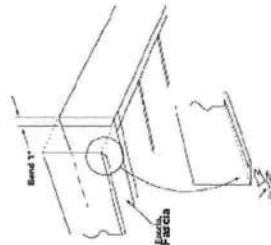

Option A

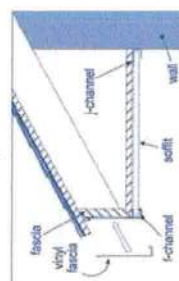


Option B



Diagonal trim use



Straight trim use

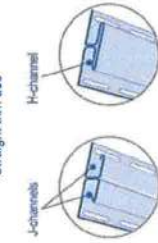

NOTE: Ventilation Requirements:
Proper attic ventilation is important for any home. Consult the local building code for the appropriate requirements for a specific geographic area, and use vented soffit or other vented products as required.

KAYCAN


Installing soffit and fascia

Installing fascia

1. Install an undersill trim at the top of the fascia board.
2. Measure distance from the bottom of the F-channel to the top of the undersill trim, and then subtract 1/4" for clearance. Cut panel to width.
3. Perforate the cut edge using snap-lock punch approximately every 8", ensuring the "tabs" face outward.

4. Hook the leg of the fascia panel over the F-channel, and snap the tabs into the undersill trim. If soffit is not being installed, hook the fascia directly over the fascia board.


An alternative to snap-lock punch attachment is to slide the top of the fascia behind metal drip-edge.

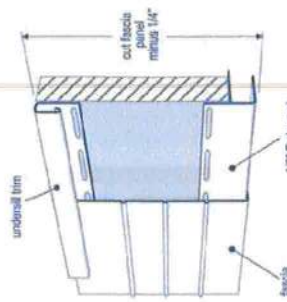

1 1/2" F-channel

Fascia installation

3/4" overlap

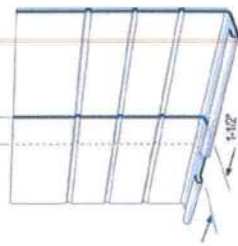


Fascia overlapping

Capping fascia

To make corner caps, cut a piece of vinyl fascia that is 5 1/2" long.

1. Mark the vertical centerline on the back of the piece.
2. Cut a 90° section of the bottom flange from the center, leaving a 45° angle on either side.
3. Use a hand seamer or metal straightedge to fold fascia piece along vertical centerline to make a right-angled corner.

4. Using a snap-lock punch, make tabs just below the top edge of the corner cap, making sure that tabs face outward. Install corner cap by locking the bottom over the existing F-channel and snapping the top edge into the undersill trim.

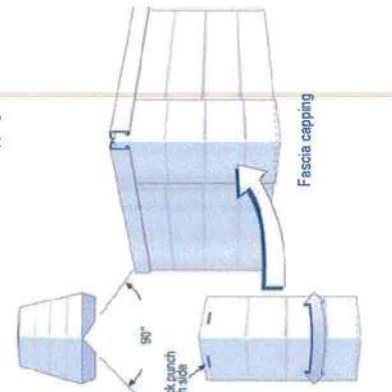

KAYCAN

EverTrim™ installation

Wide corners with lineals

The completed application includes a quarter round corner starter, and two lineals.

Preparation

- Start at the lowest corner of the structure.
- Measure the height of the corner, remember to allow 1/4" clearance from the top of the wall.
- The quarter round corner starter should extend a minimum of 1/4" lower than where the siding will start to allow enough material to cover the corner completely during normal expansion and contraction.

Install quarter round corner starter


- Position the quarter round corner starter along the wall corner. Make sure the quarter round corner starter is plumb and square. Use of a corner level is recommended in siding placement.
- Nail the quarter round corner starter to the wall, securing it from the top of the topmost full nail slot, and then securing and centering the remaining fasteners in the slots. The quarter round corner starter should hang freely to allow for normal movement.
- Continue this process around the entire house.

Installing corner lineals


- Trim lineals to be equal in length to the quarter round corner starter.
 - Remove a 3/4" tab from the nail leg.
 - Slide the lineal into the receiver of the quarter round corner starter. The lineal will automatically seat itself flush to the quarter round.
- NOTE:** It may help to "squeeze" the face of the lineal by applying pressure on the lineal face towards the corner, to fully seat the lineal into the quarter round corner starter.
- Secure the lineal by first positioning a nail in the top of the topmost full nail slot. The lineal should hang freely from this point.
 - Secure the remainder of the lineal using the centers of the nail slots not exceeding 15" on center.
 - Continue the application by securing any siding starters required.

Inside corner application


- Lineals can also be used as inside corners. Various looks can be achieved using 3-1/2" and 5" lineals.
- Begin the installation by securing a lineal snug to the inside corner. Remember to position the first fastener at the top of the topmost full nail slot such that the lineal hangs from it.
 - Place remaining fasteners not exceeding 15" on center.
 - Fasten a lineal starter strip against the secured lineal making sure both the previously installed lineal and starter strip have unrestricted movement.
 - Complete the corner by sliding the remaining lineal into the lineal starter. Hang the lineal from the topmost nail slot, and finish with fasteners not exceeding 15" on center.

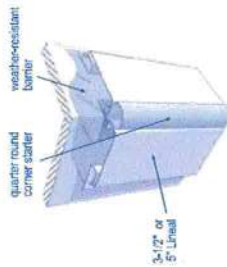

Assembled lineal corner

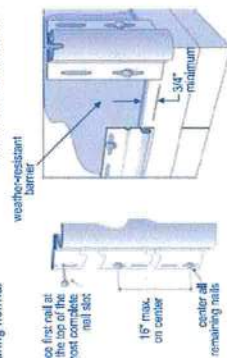


Outside corner detail

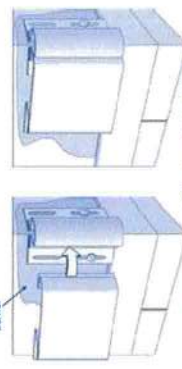

Side lineal installation



Lineal bottom installation detail

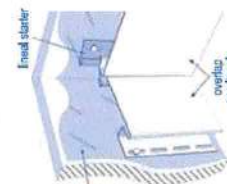

Inside corner detail

EverTrim™ installation


Installing lineal starters

Make sure the wall opening is properly flashed. Use aluminum coil stock or other non-absorbent material to wrap the opening.


- Run wide strips of flashing underneath, up the sides, and across the top in that order, overlapping each corner for the best possible drainage.
- Measure the window and cut starter strips 1/2" shorter than the overall window size. Position the starters allowing 1/4" at both ends. On vertical pieces, position the top nail at the topmost full nail slot (similar to hanging corner pieces).

- Secure remaining slots a maximum of 15" on center. For horizontal starters, simply place fasteners in the center of the slots. Remember that all starters must have unrestricted movement after securing or the performance of the lineal may be affected.

NOTE: Certain styles of windows may have a small channel. In such case, approximate the position to be even with the window channel, and secure the starter. The starter is designed to work even with it flush to the window frame.

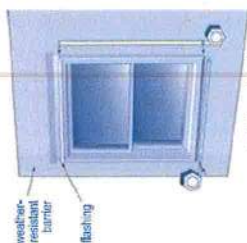

Window detail

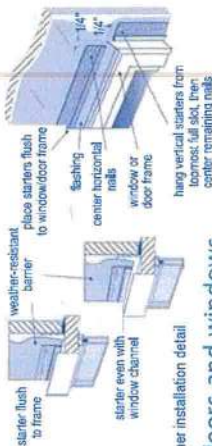

Corner installation detail

End-cuts for lineal installation around doors and windows

Bottom or sash lineal


Both ends of the bottom lineal are cut identically.

- Remove a 3/4" - 7/8" section from the flat edge, and a 3/4" - 7/8" tab from the receiving channel. Removing these pieces allows the side lineals to be installed, and clearance for siding panels.

Side lineal

Side lineals have different cuts at both ends.

- The bottom end will always be miter cut 45° and the miter will always start from the receiving channel. A tab 3/4" deep is removed from the receiving channel for the application of siding panels.
- The upper end can be cut two ways: for a 45° corner or for a butt joint header. When using 45° miter around the entire window, remove a 3/4" - 7/8" tab from both the receiving channel and the flat edge of the lineal. Removing these tabs allows clearance for the application of siding, and for proper water drainage.
- If applying a header using a butt joint, simply square the end.

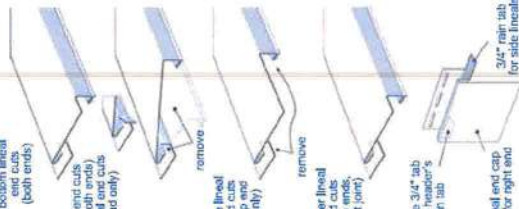

- When using a 45° miter, cut both ends the same way as shown for the bottom end of side lineals EXCEPT do not remove the 3/4" tab from the receiving channel. Instead, make 3/4" deep slots to create 3/4" rain tabs at both ends.
- When applying a butt joint header, square up both ends. Next, make 3/4" rain tabs at both ends of the receiving channel. Finally, remove a 3/4" - 7/8" tab from the flat end for clearing the side lineals and end caps.
- End caps are required for both sides of a butt joint header application. Remove a 3/4" - 7/8" deep tab from the receiving channel at one end, and a minimum of 3/4" from the face and nail slot areas thus creating a rain tab. The length of the cap is dependent of whether a 3-1/2" or a 5" lineal is used.

EverTrim™ installation

Installing lineal

- Determine the look required. Typical installations use both square cuts and 45° miter cuts.
- Use square cuts (butt joint) when applying a 5" lineal as a header over 3-1/2" surrounds, or if the intended look is to emphasize the header.
- Use 45° miter joints in the bottom corners and at the top if the entire opening is wrapped using similar sized lineals. Install lineals by sliding into the starter, then side-to-side to position.

Installing 45° miter joints

- Measure the window and cut lineals allowing for the proper overlap.
- Use a speed square or similar tool to help create consistent 45° cuts. Starting at the bottom of the window, cut a lineal to size.
- Remove 7/8" tabs from both ends of the flat edge of the lineal and in the receiving channel to allow clearance for the side lineals.
- Next, cut the side lineals.
- For 45° corners, cut miters at the bottom of the side lineal only.
- At the top, remove a 3/4" tab from the receiving channel for siding application and water drainage, and proper clearance from the flat edge for the application of the header lineal.




Installing a 5" header over 3-1/2" surrounds

- Measure the window and cut lineals allowing for the proper overlap. Use a speed square or similar tool to help create the 45° miters where required.
- Starting at the bottom of the window, cut a lineal to size. Remove 7/8" tabs from both ends of the flat edge of the lineal and in the receiving channel to allow clearance for the vertical lineals.
- Next, cut the side lineals. Cut miters at the bottom of the side lineal only.
- Remove a 3/4" tab from the receiving channel.
- To create the top header, square both edges to size allowing an extra 1/4" for movement.
- Cut 3/4" rain tabs in the receiving channels. Two end caps will be required to complete the installation.
- End caps for the header can be made from a 5-7" piece of scrap lineal. First, remove the flat edge of the lineal.
- Cut the end cap to length allowing for a 3/4" rain tab.
- Finally, remove a 3/4" tab for the header lineal's rain tab. A completed right end cap will appear like the illustration.




Window corner detail

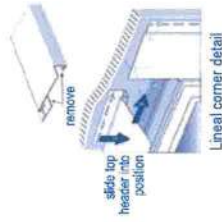

Lineal corner detail

Assembled Lineal corner detail

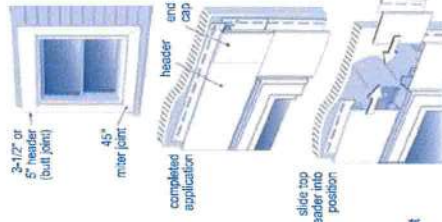


Assembly Lineal corner detail

Vinyl skirting installation


Here's everything you'll need to add that finishing touch to any foundation. Kaycan Vinyl Skirting is engineered to fit together precisely, for a professional installation every time.

Installation is quick and easy

Before you begin your skirting installation, you will need to gather a few household tools: Hammer, chalk line, tape measure, tin snips or aviation snips, and plumb bob.

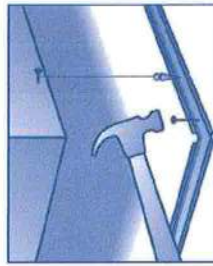


1. Install the vinyl ground channel directly under the outside edge of your home, using galvanized nails. Use a plumb bob to determine exact location.

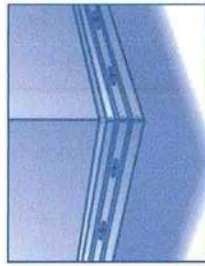


3. To go around corners, bend the back skirting trim at the corners of the home and continue nailing. Do not cut.




5. Snap the front skirting trim into place to hold panels securely. To form corners, do not cut the panels, notch and bend the panels. Follow the special guidelines shown in illustrations 6a and 6b to finish the skirting trim at the corners.

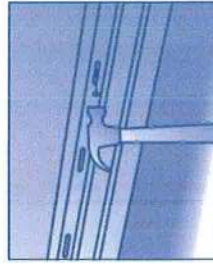

2. Install the back skirting trim. Snap a chalk line at the bottom of your home to mark the position for the back skirting trim. Nail the trim pieces to the home using the nail slots. Make sure you place the nail in the center of the slot and do not hammer tightly.

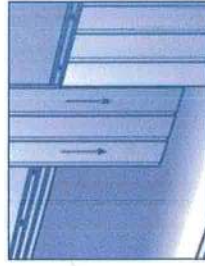


4. Measure the skirting panels to the proper height, subtracting 1/4" for expansion. Cut the panels to size, using tin snips. Slide panels over the back skirting trim and into the vinyl ground channel, interlocking the panels as you install them. To form corners, bend but do not cut the panels.

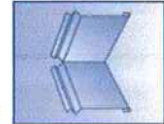

- 6 a) Cutting outside corners.

Determine the location of the corner and cut a 5/16" section from the top edge of the spring lock. In the center, cut a "V" 3/4" deep and 1/16" wide at the top edge, and a small "V" cut at the bottom. Bend the front skirting trim and snap it into the corner.

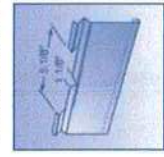

- 6 b) Cutting inside corner.

To cut the front skirting trim for inside corners, cut out a 1" or 2" tab in the top edge of the spring lock and make a small "V" cut through the bottom lip. Bend and snap the trim piece into place.

KAYCAN

KAYCAN

TERMS TO KNOW APPENDIX 1

Bird Box: location where the Eave and the Rake intersect.

Building Codes: a series of ordinances enacted by a state or local governmental entity, establishing minimum requirements that must be met in the construction and maintenance of buildings.

Buttlock: the bottom edge of a siding or soffit panel, or accessory piece, opposite the nailing slots, which locks onto the preceding panel.

Channel: the pocket of the accessory trim or corner post where siding or soffit panels are inserted. Channels also refer to the trim itself and are named for the letters of the alphabet they resemble (e.g., J-channel, F-channel, etc.).

Course: a row of panels, one panel wide, running the length of the house from one side to the other, or, in the case of vertical siding, from top to bottom.

Diverter (Kick Out Flashing): kick-out flashing prevents water from running down a roof and ending up behind the siding on an adjacent wall.

Drip Cap/Head Flashing: an accessory installed to ensure that water is directed away from openings/penetration points

Double Channel Lineal: a siding accessory that joins two soffit panels.

Face: refers to the side of a siding or soffit panel that is showing once the panel has been installed.

Face-nailing: the action of fastening directly onto the "face" side of a panel (instead of using the nail hem slot). This practice is generally not used in vinyl siding installation.


Fascia Board: the trim (mostly wood) that covers the ends of roof rafters.

Fascia Covering: the Fascia Covering (either factory formed or field-fabricated) covers the wood Fascia Board (Figure 66).

Flashing: thin pieces of impervious material installed to prevent the passage of water into a structure from a joint or as part of a water-resistive barrier system.

Furring/Furring Strip: usually a wood strip used to even a surface in preparation for installing vinyl siding. Furring Strips can also be used to attach vinyl siding to a non-nailable surface.

Historic Restoration: is the action or process of accurately revealing, recovering or representing the state of a historic building, as it appeared at a particular period in its history, while protecting its heritage value.

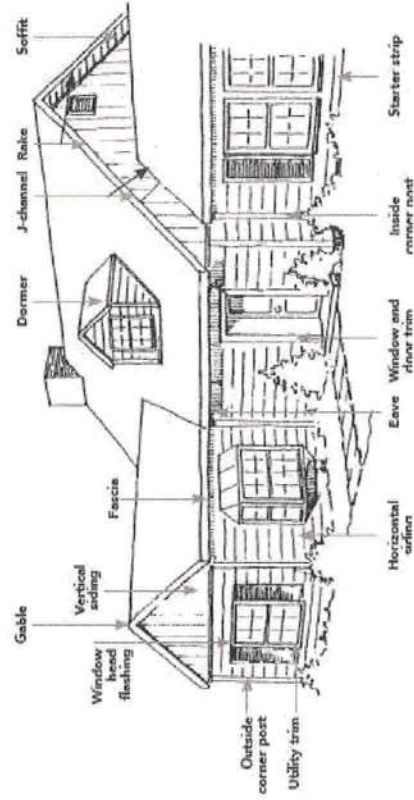

KAYCAN

Cleaning

The beauty of vinyl siding is maintained with little effort.

Vinyl siding cleanup

Although vinyl siding will get dirty, like anything exposed to the atmosphere, a heavy rain will do wonders in cleaning it. Or, it's possible to wash it down with an ordinary garden hose.

If neither rain nor hosing does a satisfactory job, follow these simple instructions:

1. Use an ordinary, long-handled car washing brush. This brush has soft bristles, and the handle follows into the end of the hose. It allows the siding to be washed just like a car. Avoid using stiff bristle brushes or abrasive cleaners, which may change the gloss of the cleaned area and cause the siding to look spotty.
2. To remove soot and grime found in industrial areas, wipe down the siding with a solution made up of the following:
 - a. 1/3 cup powdered detergent (e.g., Tide®, or equivalent powder detergent)
 - b. 2/3 cup powdered household cleaner (e.g., Spic & Span®, or equivalent)
 - c. 1 gallon water.
3. If mildew is a problem, use the solution previously mentioned, but add 1 quart liquid laundry bleach.
4. When washing down your entire house, start at the bottom and work up to the top in order to prevent streaking.

For stubborn stains, refer to the Stain Cleaners below.

Stain cleaners**

Bubble Gum: Fantastik®, Murphy's Oil Soap®, or solution of vinegar (30 percent) and water (70 percent)

Crayon: Lestoil® DAP (oil-based cut) Fantastik®

Felt-tip Pen: Fantastik® or water-based cleaners

Grass: Fantastik®, Lestoil®, Murphy's Oil Soap®, or Window®

Lipstick: Fantastik® or Murphy's Oil Soap®

Lithium Grease: Fantastik®, Lestoil®, Murphy's Oil Soap®, or Window®

Mold and Mildew: Fantastik® or solution of vinegar (30 percent) and water (70 percent)

Motor Oil: Fantastik®, Lestoil®, Murphy's Oil Soap®, or Window® Oil Soft Scrub® Paint Eraser® Pad or Soft Scrub®

Pen Ink: Soft Scrub®

Rust: Fantastik®, Murphy's Oil Soap®, or Window®

Tar: Soft Scrub®

Top Soil: Fantastik®, Lestoil®, or Murphy's Oil Soap®

* Cleaning materials are listed in alphabetical order.

** Kaycan does not endorse proprietary products or processes and makes no warranties for the products referenced herein. Reference to proprietary names is for illustrative purposes only and is not intended to imply that there are not equally effective alternatives.

TERMS TO KNOW APPENDIX 1

Lap: to overlap the ends of two siding panels or accessory pieces to allow for expansion and contraction of the vinyl product.

Lug/Crimp: the raised "ears" or tabs on a siding panel, created by a snap lock punch, which can be used to lock a siding panel into place when the nailing hem has been removed.

Metal Brake: a brake is a metalworking machine that allows the bending of sheet metal.

Miter: to make a diagonal cut, beveled to a specific angle (usually 45°). Sometimes miter cuts are made into an overlapping siding or soffit panel surface, to provide a neater appearance.

Mounting Block: provide multiples uses, including the ability to easily and attractively mount light fixtures, water faucets, receptacles, and the like.

Nail Hem (or Flange): the section of siding or accessories where the nailing slots are located.

Nailing Strip: an additional framing member installed to facilitate soffit installation.

Nail Hole Slot Punch: refer to Figure 7 for illustration and use.

Plumb: a position or measurement that is truly and exactly vertical.

PVC (Polyvinyl Chloride): a common, strong but lightweight plastic used in construction. It is made softer and more flexible by the addition of plasticizers.

Rake (roof): the inclined, usually projecting edge of a sloping roof.

Rake (wall): the board or molding placed along the sloping sides of a gable to cover the ends of the siding.

Scoring: running a utility knife blade, sharpened awl, scoring tool, or other sharp implement across a soffit or siding panel face without cutting all the way through the panel. This weakens the vinyl siding surface in a specific area and allows the panel to be bent and broken off cleanly.

Sealant: A compound used to fill and seal a joint or opening.
Sheathing: can be wood, foam or other materials. It comes in various thicknesses. The most common sheathing is wood, this is either plywood or OSB (oriented strand board).

Shim: a thin, sometimes often tapered piece of material (such as wood, or foam metal, or stone) used to even a surface prior to installing vinyl siding.

Shutter: a solid or lowered movable or stationary cover or fixture for a window.

Snap Lock Punch: refer to Figure 7 for illustration and use.
Soffit: material used to enclose the horizontal underside of an eave and gable.

Starter Strip: an accessory typically used at the bottom of all walls to lock the first course of siding.

Underlayment: water-resistant material placed under vinyl siding panels.

Utility Trim: a piece of trim used any time the top lock has been removed from the siding, to secure a siding panel. Also referred to as "undersill" or "finish" trim, double utility trim is also available.

Water-Resistive Barrier: a material applied between the sheathing and the siding that is intended to resist any water that penetrates through the siding and meets the requirements of ICC AC308.

Weep Holes: openings placed into siding or accessories to allow for water drainage.

Wind Load: the force on a structure arising from the action of wind on it.

Zip Lock Tool: also known as an unlocking tool, refer to Figure 7 for illustration and use.

Vinyl Siding

Estimating & Installation Guide

KAYCAN
www.kaycan.com

Kaycan and all other company names and product names are trademarks or registered trademarks of Kaycan.
©2020 Kaycan. All rights reserved.

KAYEIG20A
101-7363

KAYCAN