






















































































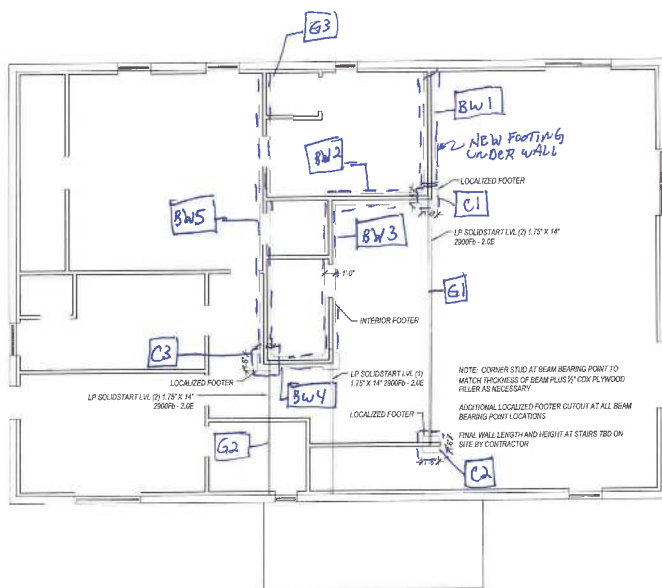


1
S-301

INTERIOR FOOTER AND BEAM PLAN
SCALE: 1/8" = 1'

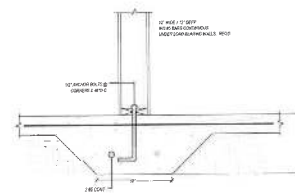

2 INTERIOR FOOTER DETAIL
S-301 SCALE: 1/8" = 1'-0"

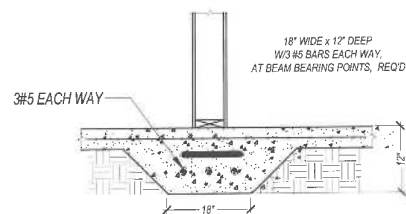

3 LOCALIZED FOOTER DETAIL
S-301 SCALE: 1/8" = 1'-0"

NO.	REV'S/DAS	DATE	2001-01-06	SUBMITTALS	DATE	PREPARED BY	CLIENT	SHEET TITLE	PROJECT	REVISION
		DRAWN	JBP	BUILDING DEPT.		 POURNELLE COMPANY, LLC P: 386.688.7355 - WWW.POURNELLECO.COM	MATT AND LENA BRINKLEY	INTERIOR FOOTER	BRINKLEY RESIDENCE	SUBMIT NO. S-301
		DESIGNED	JBP				645 W. ADKINS STREET	AND BEAM PLAN		
		CHECKED	ATC				STARKE, FL 32091			
		JOB No.	20-001-200							
















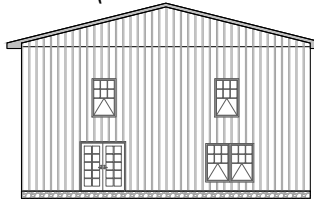









POURNELLE
COMPANY, LLC


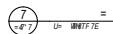





EPOURNELLE
COMPANY, LLC












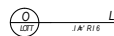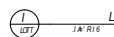



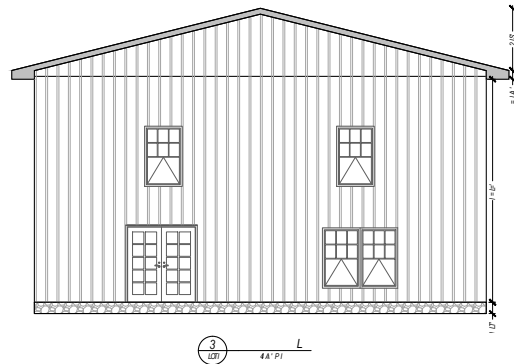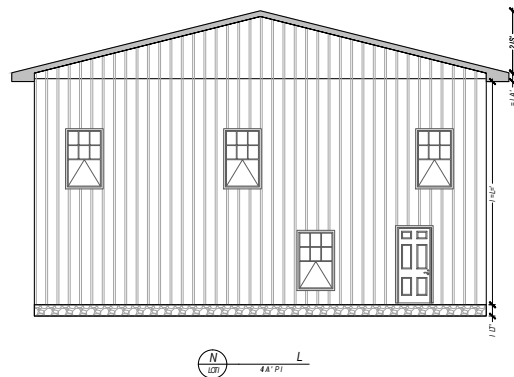
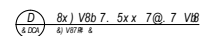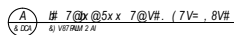



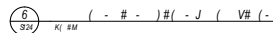



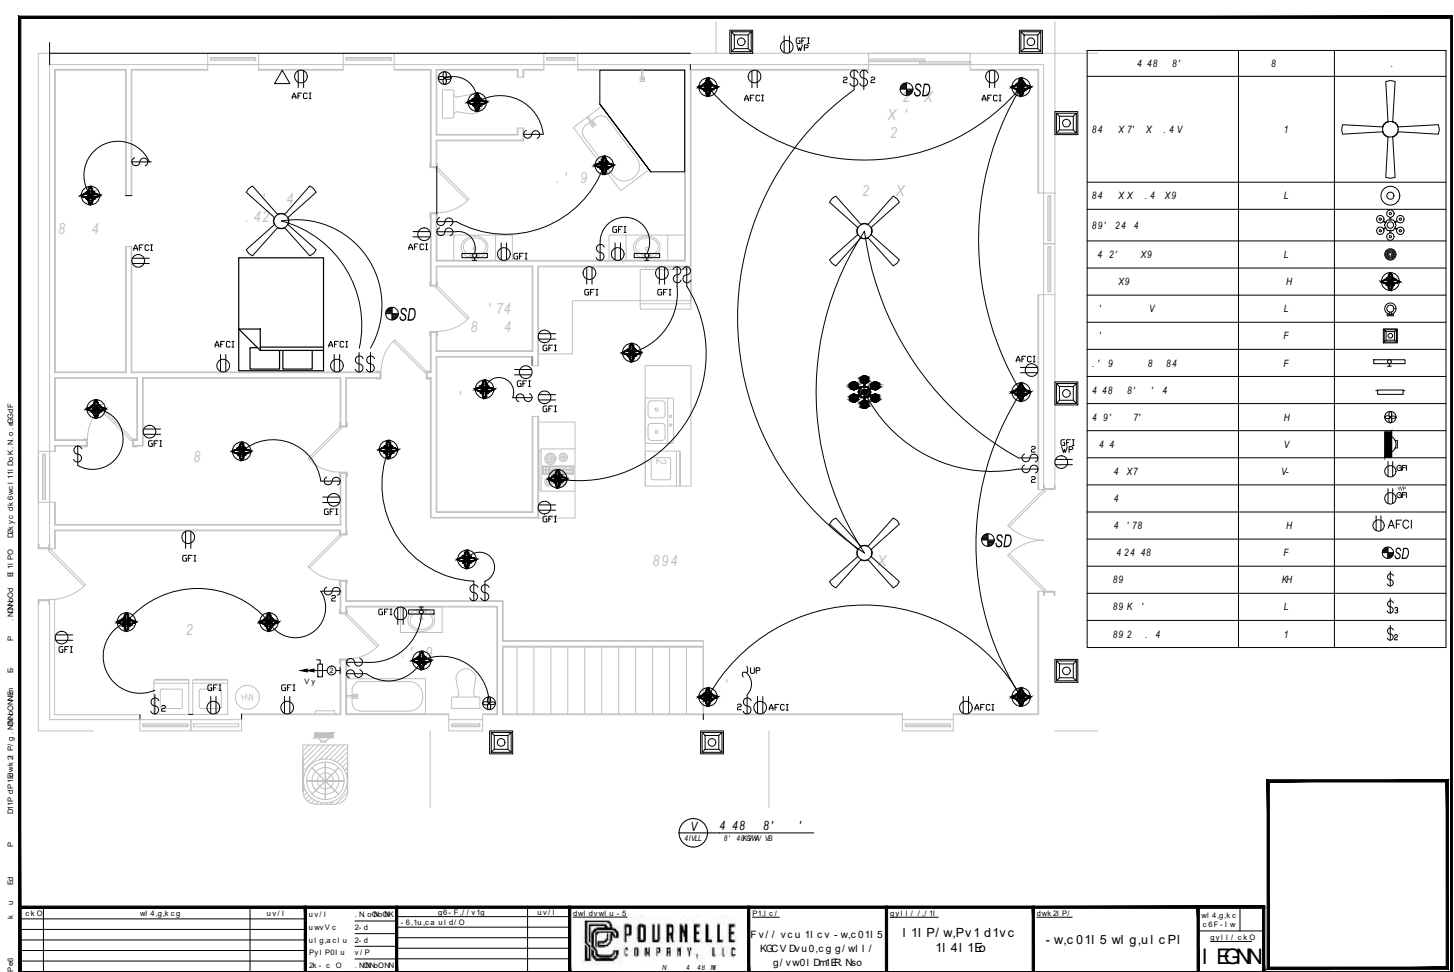


POURNELLE

COMPANY, LLC











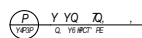







REVISION SCHEDULE		
REV.	DATE	REVISION DESCRIPTION

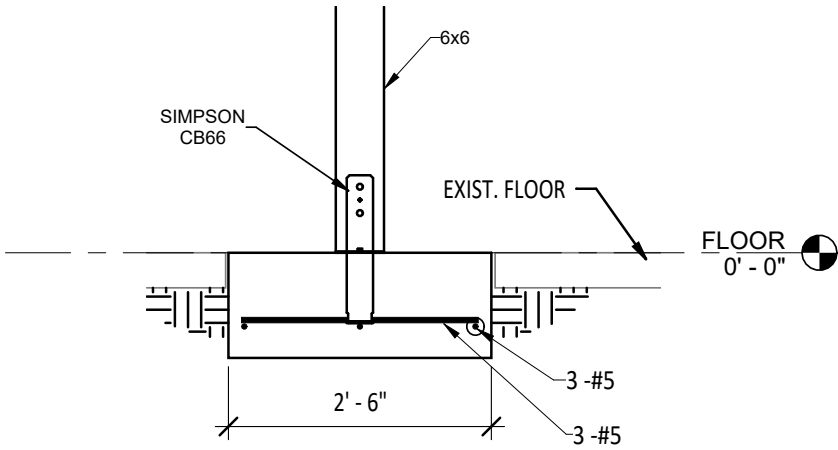

1 COLUMN FOOTING
3/4" = 1'-0"

BRINKLEY REPAIRS		GILL ENGINEERING SERVICES, INC. AUTH #30824 GARY GILL, PE #51942 426 SW COMMERCE DR. 130-M LAKE CITY, FL 32025 386-590-1242	
BRINKLEY			
NEW COLUMN FOOTING			
2205-007	S-001		


REVISION SCHEDULE		
REV.	DATE	REVISION DESCRIPTION

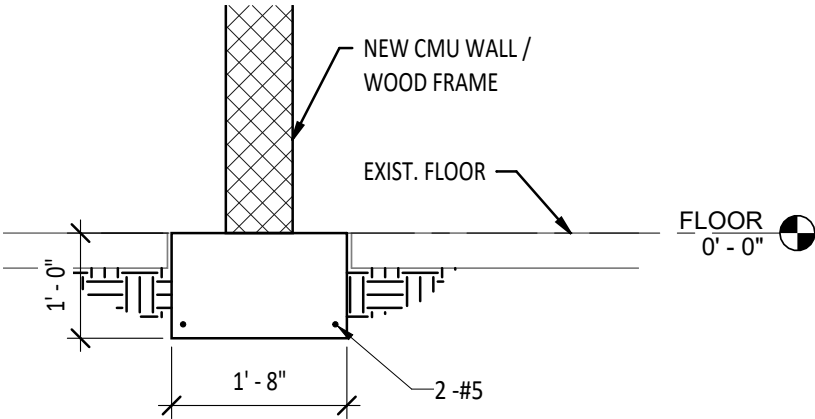

1 WALL FOOTING
3/4" = 1'-0"

BRINKLEY REPAIRS		GILL ENGINEERING SERVICES, INC. AUTH #30824 GARY GILL, PE #51942 426 SW COMMERCE DR. 130-M LAKE CITY, FL 32025 386-590-1242
BRINKLEY		
INTERIOR WALL FOOTING		
2205-007	S-002	


REVISION SCHEDULE		
REV.	DATE	REVISION DESCRIPTION

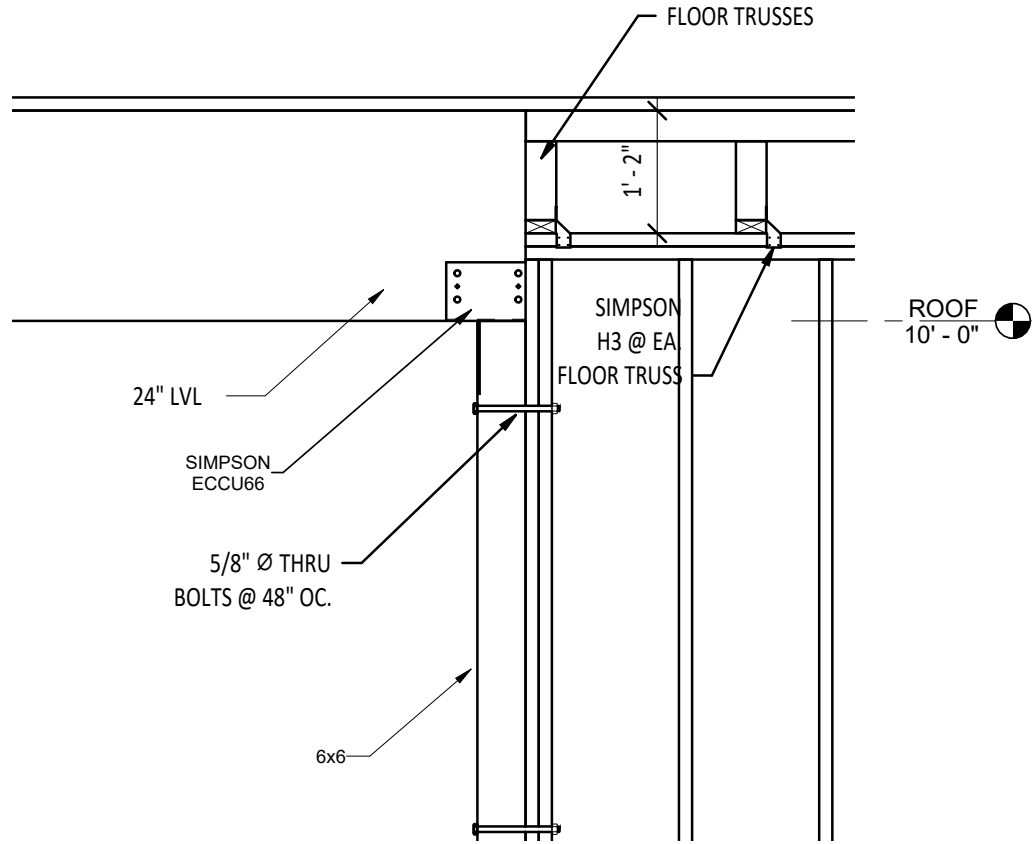

① BEAM CONNECTION
3/4" = 1'-0"

BRINKLEY REPAIRS		GILL ENGINEERING SERVICES, INC. AUTH #30824 GARY GILL, PE #51942 426 SW COMMERCE DR. 130-M LAKE CITY, FL 32025 386-590-1242	
BRINKLEY			
24" LVL BEAM SUPPORT			
2205-007	S-003		

REVISION SCHEDULE		
REV.	DATE	REVISION DESCRIPTION

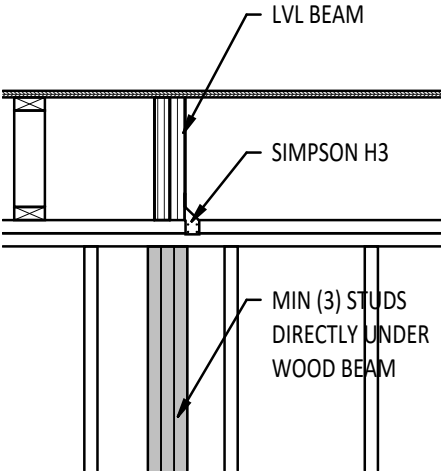

1 BEAM SUPPORT
3/4" = 1'-0"

BRINKLEY REPAIRS		GILL ENGINEERING SERVICES, INC. AUTH #30824 GARY GILL, PE #51942 426 SW COMMERCE DR. 130-M LAKE CITY, FL 32025 386-590-1242	
		BRINKLEY	
WALL REINFORCEMENT			
2205-007	S-004		