


TYPICAL BUILDING FOUNDATION MEASUREMENTS

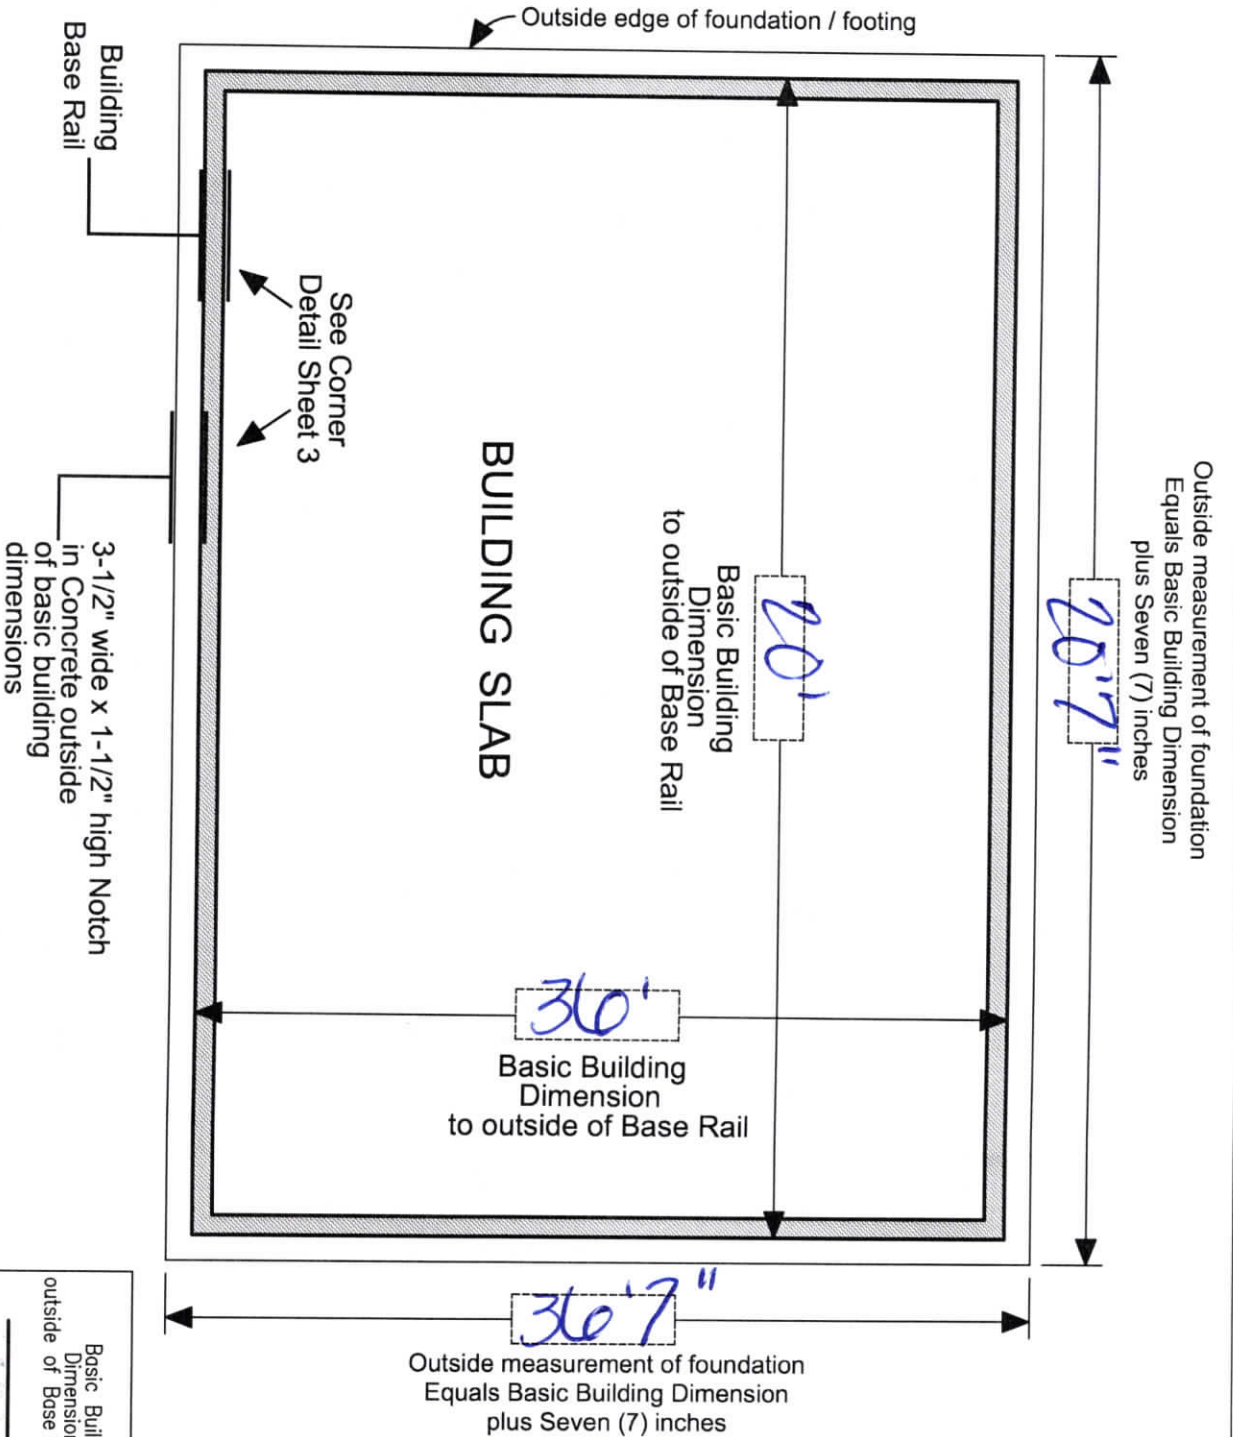



IMPORTANT - NOTES

Record Measurements
in these spaces provided

All basic building dimensions
are to the outside of the
frame Base Rail and DO NOT
INCLUDE the 3-1/2" x 1-1/2"
notch in the concrete footing

See Sheet 3 of 3
for Detail of Building
corner configuration

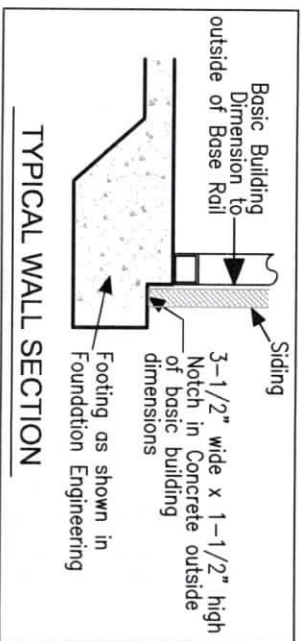

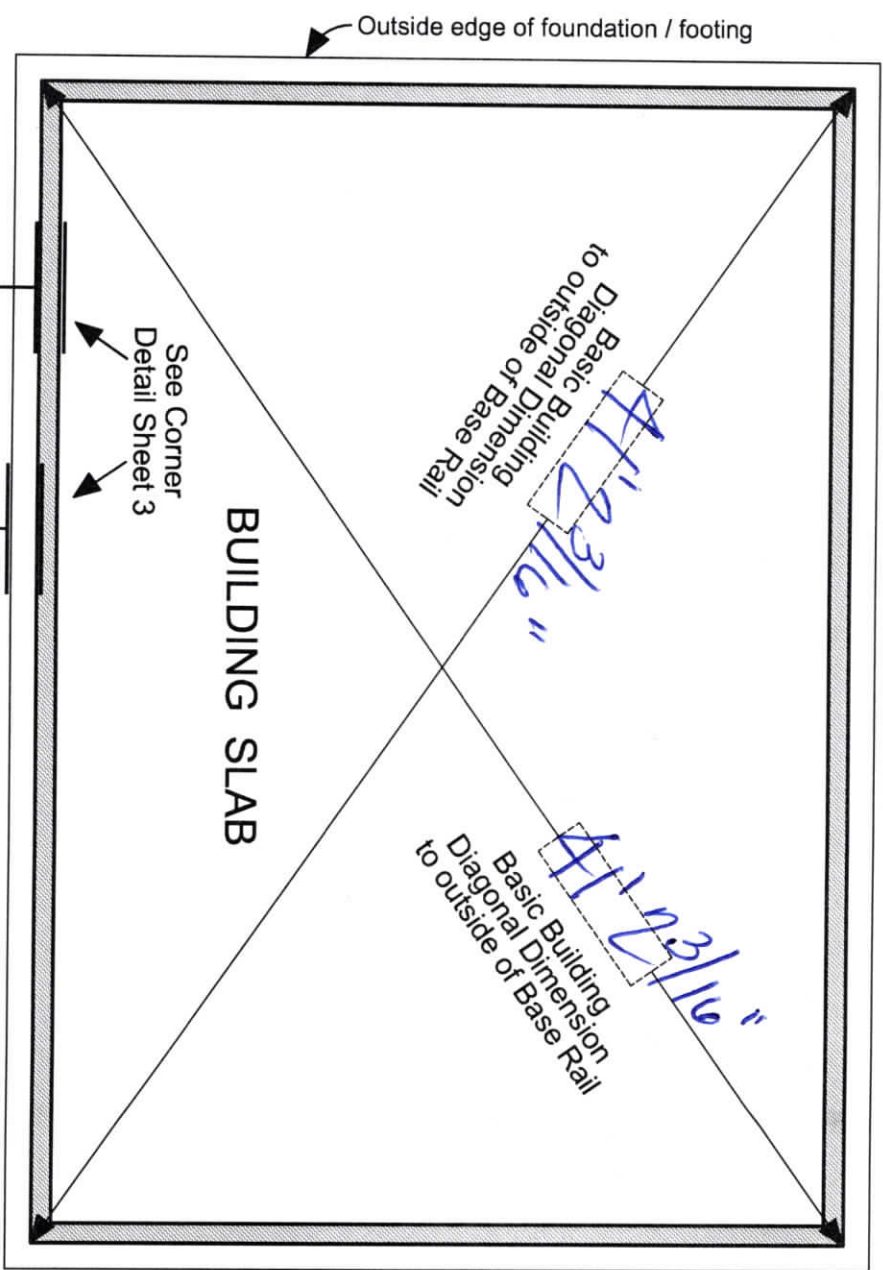


IMPORTANT - NOTES


Record Measurements
in these spaces provided



All basic building diagonal dimensions
are to the outside corner of the
frame Base Rail and DO NOT
INCLUDE the 3-1/2" x 1-1/2"
notch in the concrete footing

See Sheet 3 of 3
for Detail of Building
corner configuration

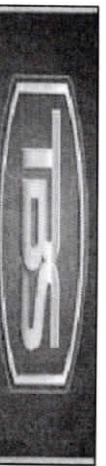

TYPICAL BUILDING FOUNDATION MEASUREMENTS DIAGONALS

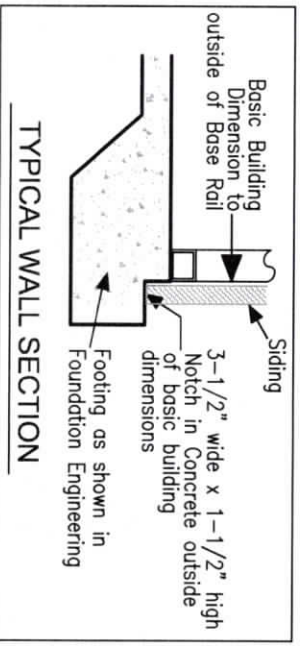

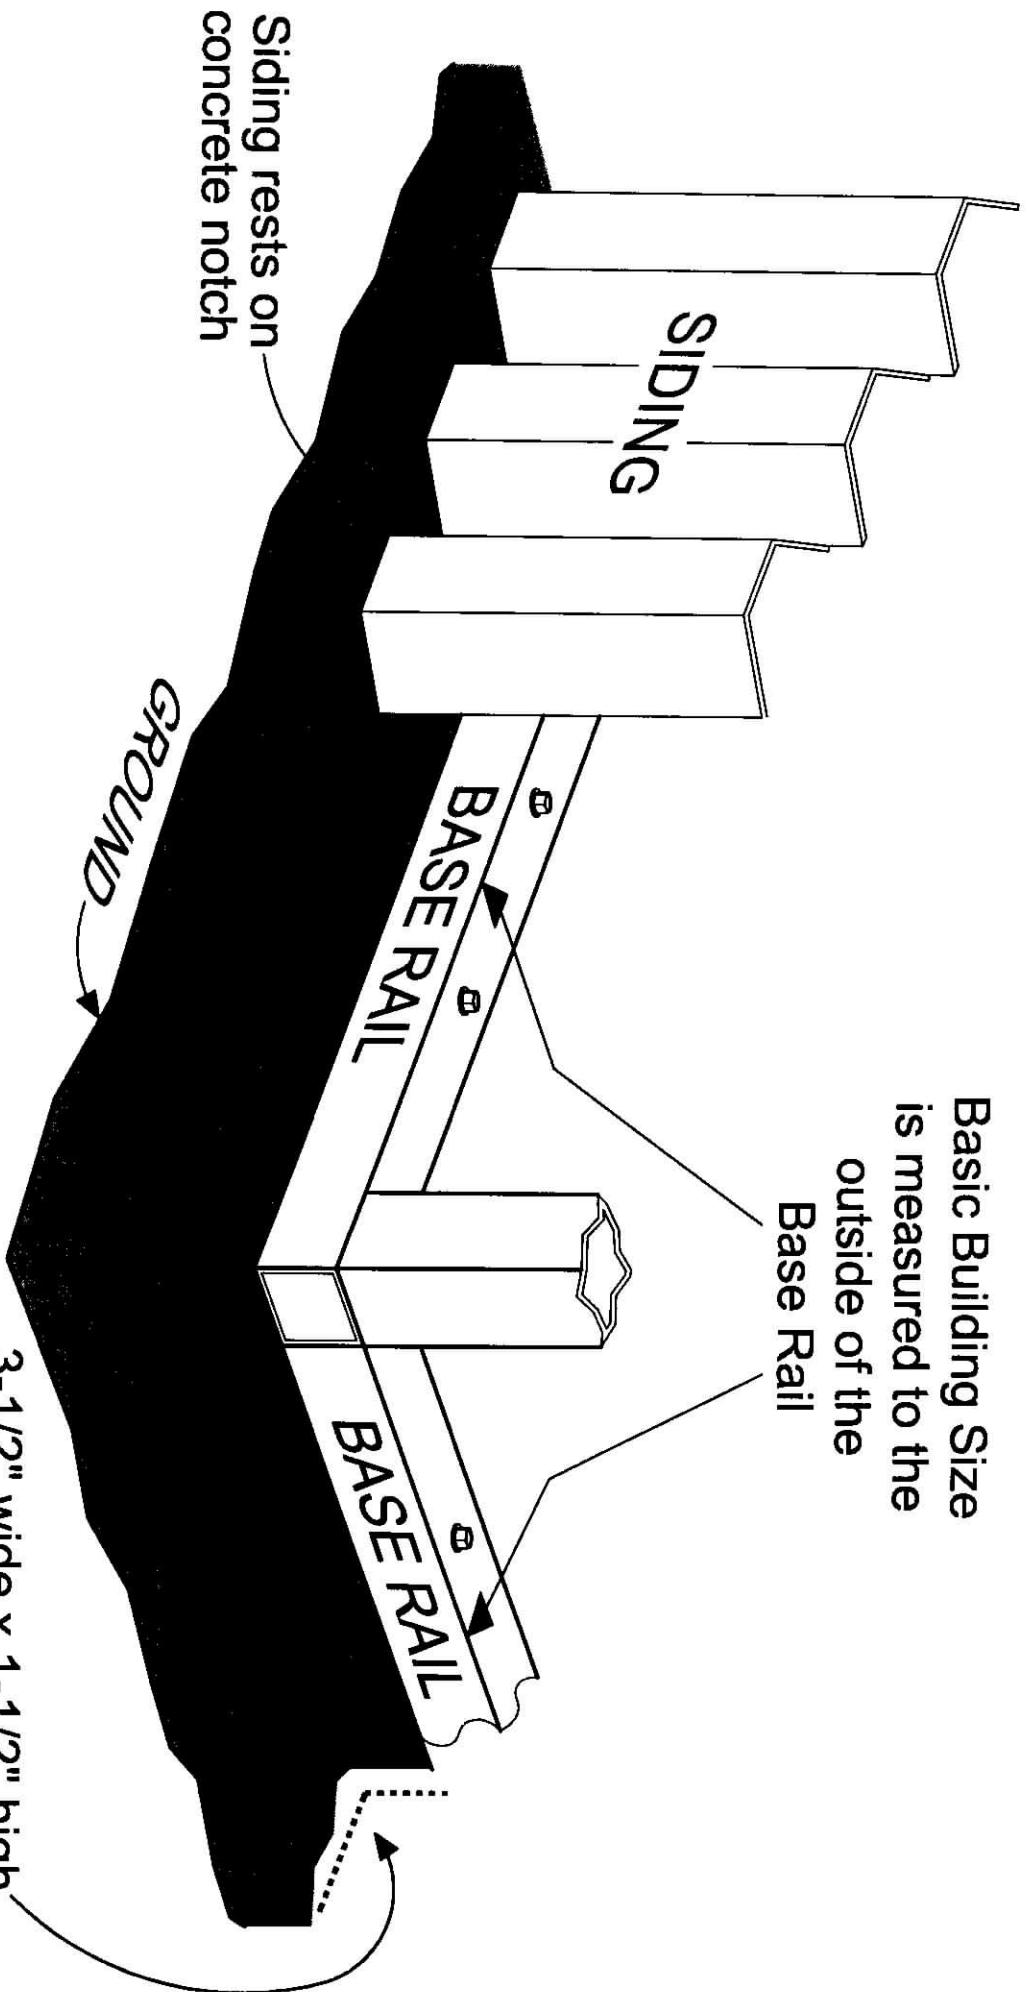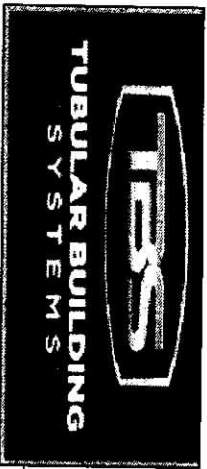

TYPICAL BUILDING CORNER DETAIL