

TABLE 1
SUBWRAFTER FRAME, END POST, GROUND ANCHOR AND PANEL FASTENER SPACING SPECIFICATIONS

RISK CATEGORY	WIND EXPOSURE CATEGORY	ULTIMATE WIND SPEED (MPH)	NOMINAL WIND SPEED (MPH)	MAXIMUM RAFTER/BOW AND END POST SPACING (FEET)	AVERAGE FASTENER SPACING ON-CENTERS ALONG RAFTERS OR PURLINS, AND POSTS OR GIRTS (INCHES)	
					INTERIOR BOWS/RAFTERS	END BOWS/RAFTERS
I, II, III, or IV	B, C, or D	115 TO 150	99 TO 116	5.0	6	6
		151 TO 180	117 TO 139	4.0	6	6

NOTES: 1. SPECIFICATIONS APPLICABLE TO 20 OR 26 GAUGE METAL PANELS FASTENED DIRECTLY TO 14-0.13 GAUGE STEEL TUBE BOW FRAMES.
2. FASTENERS CONSIST OF 1/2" DIA. SELF-DRILLING SCREWS WITH CONTROL SEAL WASHERS.
3. SPECIFICATIONS FOR WIND LOADS ARE BASED ON MEAN ROOF HEIGHT OF 20 FEET OR LESS, AND ROOF SLOPES OF 14° (3.12 PITCH). SPACING REQUIREMENTS FOR OTHER ROOF SLOPES MAY VARY.
4. GROUND ANCHOR REQUIREMENTS ARE 1 @ EACH CORNER AND ONE EVERY OTHER INTERIOR BOW/RAFTER POST LOCATION, AT MAXIMUM OF 10' O.C., AND BOTH SIDES OF OPENINGS WHERE BASE RAIL IS ABSENT.
5. GROUND ANCHORS ARE NOT REQUIRED WITH CONCRETE SLAB CONSTRUCTION.

NOTES

1. SPECIFICATIONS APPLICABLE TO 20 OR 30 GAUGE METAL PANELS FASTENED DIRECTLY TO 4x8x16 GAUGE STEEL TUBE BOW FRAMES.
2. FASTENERS CONSIST OF "A" TYPE SELF-DRILLING SCREWS WITH CONTROL SEAL WASHER.
3. SPECIFICATIONS APPLICABLE ONLY FOR MEAN ROOF HEIGHT OF 20 FEET OR LESS, AND ROOF SLOPES OF 14" (3.12 HORIZONTAL TO 12 VERTICAL) SPACING REQUIREMENTS FOR OTHER ROOF HEIGHTS AND/OR SLOPES MAY VARY.
4. GROUND ANCHOR REQUIREMENTS ARE: (A) EACH CORNER AND ONE EVERY OTHER INTERIOR BOWRAFTER POST LOCATION, AT MAXIMUM OF 10' O.C., AND BOTH SIDES OF OPENINGS WHERE BASE RAIL IS ABSENT.
5. GROUND ANCHORS ARE NOT REQUIRED WITH CONCRETE SLAB CONSTRUCTION.

WINDOW AND DOOR NOTE

EXTERIOR WINDOWS AND GLASS DOORS SHALL BE TESTED BY AN APPROVED INDEPENDENT TESTING LABORATORY, AND BEAR AN IAMA OR WMA OR OTHER APPROVED LABEL IDENTIFYING THE MANUFACTURER, PERFORMANCE CHARACTERISTICS AND APPROVED PRODUCT EVALUATION ENTITY TO INDICATE COMPLIANCE WITH THE REQUIREMENTS OF THE FOLLOWING SPECIFICATION:


THE CONSTRUCTION SHALL BE TESTED IN ACCORDANCE WITH ASTM E 530, STANDARD TEST METHODS FOR STRUCTURAL PERFORMANCE OF EXTERIOR WINDOWS, DOORWAYS, AND WALLS, AND SHALL BE DESIGNED TO WITHSTAND WIND LOADS IN ACCORDANCE WITH THE FOLLOWING:

DESIGN WAS DONE IN ACCORDANCE WITH THE 2020 FLORIDA BUILDING CODE 7TH EDITION (FBC) 2020
 LATEST AMENDMENT'S 2006 INTERNATIONAL BUILDING CODE (IBC), 2008 IBC AND 2012 IBC.

GENERAL NOTES:

1. ALL STEEL SHALL BE 30 103 STEEL.
2. FASTEN MASTER ROOF AND PANEL PANELS TO FRAMING WITH 14" X 2 1/2" SELF DRILLING FASTENERS WITH CONTROL SEAL WASHER & O-RING GASKET.
3. ALL FIELD CONNECTIONS SHALL BE $\frac{1}{2}$ " DIA. SELF DRILLING SCREWS.
4. ALL SHOP CONNECTIONS SHALL BE WELDED.
6. POST TOPS BRACING SHALL BE ON EVERY POST/RAFTER CONNECTION, EXCEPT FOR END WALLS.

DR. KAM A. COH, PH.D., P.E.
F.P.E. 47431.
SONEY PM LLC
CORY LAKE PROFESSIONAL CENTER
10329 CROSS CREEK BLVD., SUITE P
TAMPA, FL 33647
Ph: 727-420-4796
Fax: (813) 972-2846
www.soneytmllc.com


Job # 2173
Drawn By: S.K.
Checked By: R.G.

Issue Date: 08-18-21	
Revisions:	Description
No.	Date
1	11
2	11
3	11
4	11

PREFABRICATED UTILITY STRUCTURE

ELITE METAL MANUFACTURING, LLC
10121 88TH TRACE
LIVE OAK, FL 32060


Ram Goel
President, Goel Group
Goel Group, Inc.

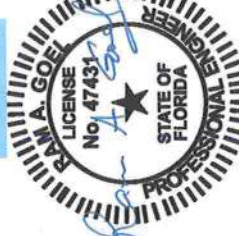

THE FOLLOWING IS COMPLIANT TO THE FLORIDA
BUILDING CODE 2020, 7TH EDITION AND ASCE 7-16 FOR


RAM A. COEL, P.E., # 47431

NOTE:
1. THIS ITEM HAS BEEN SIGNED AND SEALED BY
RAM A GOEL USING A DIGITAL SIGNATURE & DATE.
2. PRINTED COPIES OF THIS DOCUMENT ARE NOT
CONSIDERED SIGNED & SEALED. THIS SIGNATURE MUST
BE VERIFIED ON ANY ELECTRONIC COPIES.

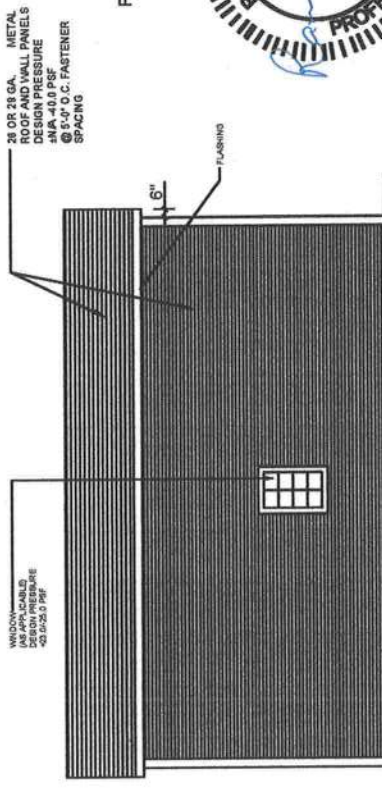

TYPICAL SIDE ELEVATION-HORIZONTAL ROOF

SCALE: NOT TO SCALE

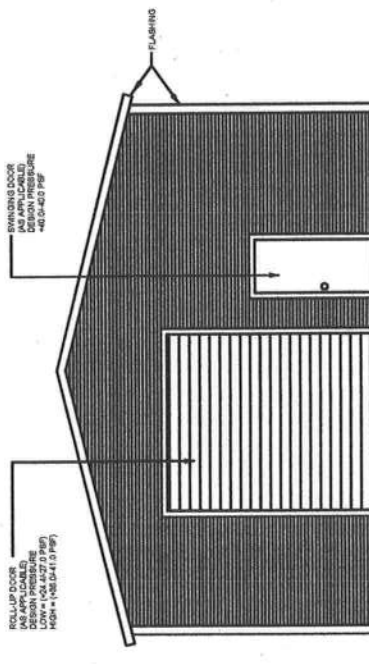

TYPICAL END ELEVATION-HORIZONTAL ROOF

SCALE: NOT TO SCALE

DR. RAM A. GOEL, P.E., P.D., P.E.
F.P.E. 47431
SONEY FM LLC
10329 CROSS CREEK BLVD., SUITE P
www.soneyfmllc.com










Job # 2173
Drawn By: S.K.
Checked By: R.G.

Issue Date: 08-18-21

Rev.	Date	Description

PREFABRICATED UTILITY STRUCTURE
ELITE METAL MANUFACTURING, LLC
10121 88TH TRACE
LIVE OAK, FL 32060

2

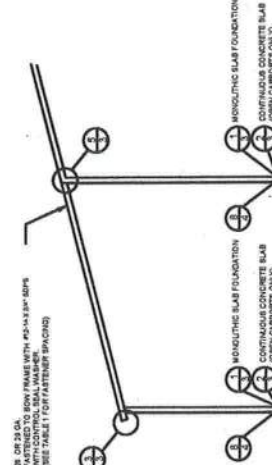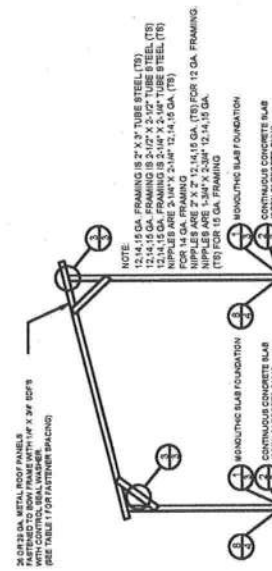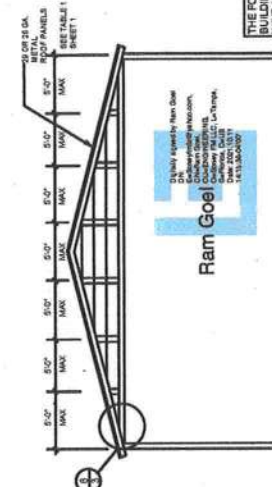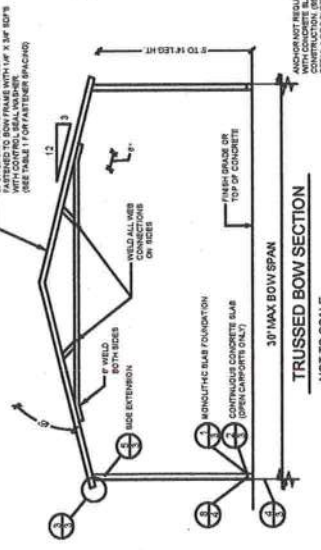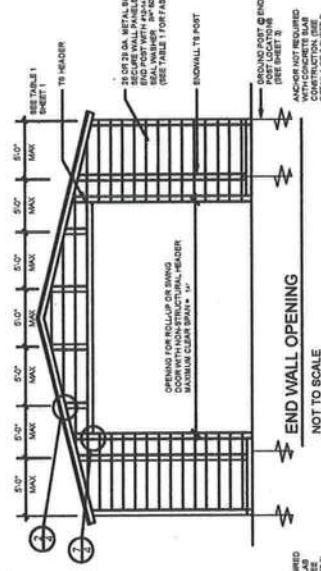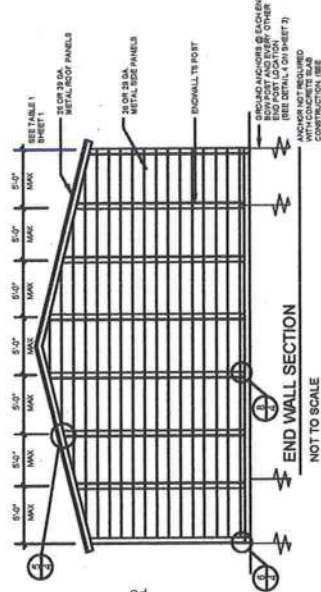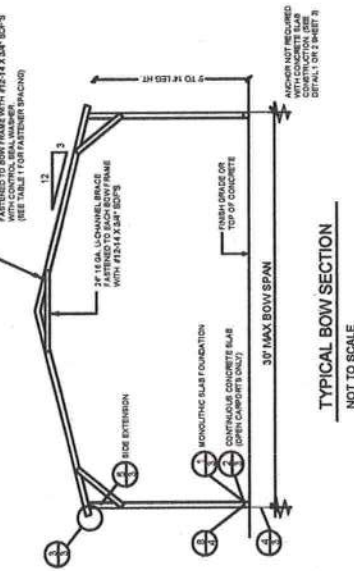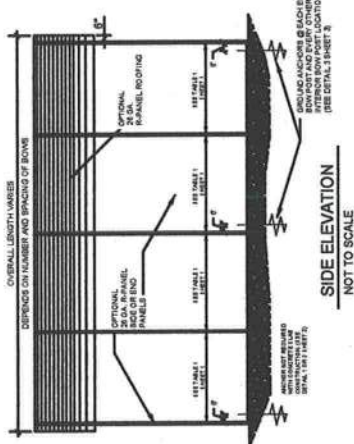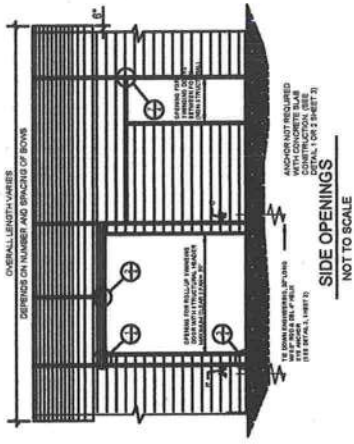

THE FOLLOWING IS COMPLIANT TO THE FLORIDA

NOTE:
1. THIS ITEM HAS BEEN SIGNED AND SEALED BY
A PROFESSIONAL ENGINEER.
2. PRINTED COPIES OF THIS DOCUMENT ARE NOT
CONSIDERED SIGNED & SEALED. THIS SIGNATURE MUST
BE VERIFIED ON ANY ELECTRONIC COPIES.

RAM A. GOEL, P.E. # 47431
SEAL OF THE PROFESSIONAL ENGINEER

THIS ITEM HAS BEEN SIGNED AND SEALED BY
A PROFESSIONAL ENGINEER.
PRINTED COPIES OF THIS DOCUMENT ARE NOT
CONSIDERED SIGNED & SEALED. THIS SIGNATURE MUST
BE VERIFIED ON ANY ELECTRONIC COPIES.

DR. RAM A. GOEL, PH.D., P.E.
F.P.E. 47431
SONEY FM LLC
10329 CROSS CREEK BLVD., SUITE P
TAMPA, FL 33617
PAC (813) 972-2846
WWW.SONEYFM.COM

Job # 2173
Drawn By: S.K.
Checked By: R.G.


Issue Date: 08-18-21

No.	Date	Description


PREFABRICATED UTILITY STRUCTURE

ELITE METAL MANUFACTURING, LLC
10121 88TH TRACE
LIVE OAK, FL 32060


3

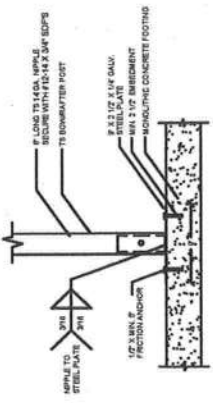


1. CONCRETE BASE RAIL ANCHORAGE
SCALE: NTS

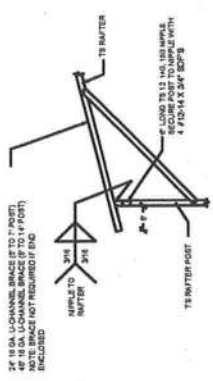



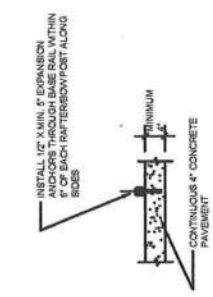



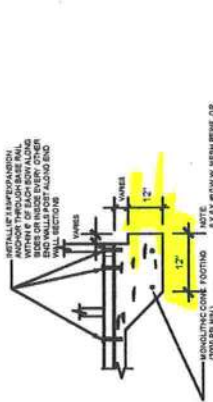




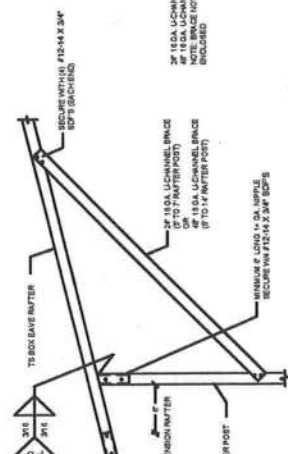



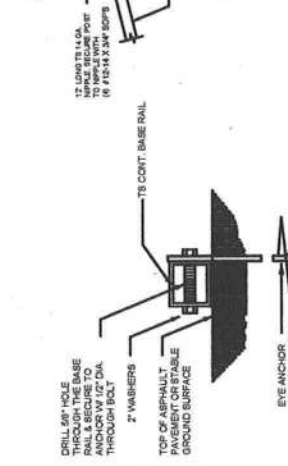



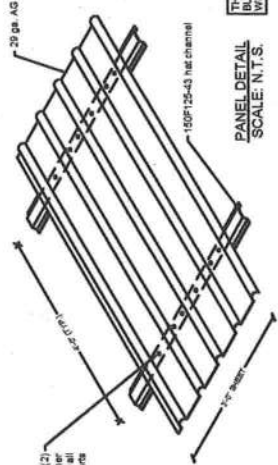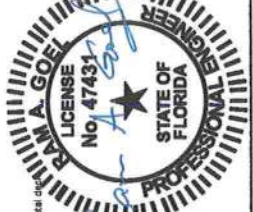

7. PANEL DETAIL
SCALE: N.T.S.

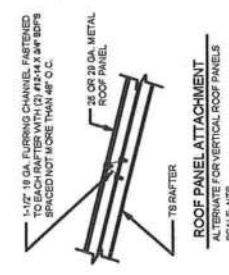


8. ROOF PANEL ATTACHMENT
SCALE: NTS

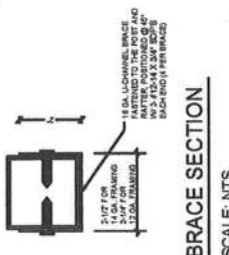


9. BRACE SECTION
SCALE: NTS

NOTE:
1. THIS ITEM HAS BEEN SIGNED AND SEALED BY
RAM A. GOEL, USING A DIGITAL SIGNATURE & DATE.
2. CONSIDERED SEALED. THIS SIGNATURE MUST
BE VERIFIED ON ANY ELECTRONIC COPIES.


THE FOLLOWING IS COMPLIANT TO THE FLORIDA
BUILDING CODE WITH EDITION AND ASCE 7-16 FOR
WIND LOADS OF 130 MPH.

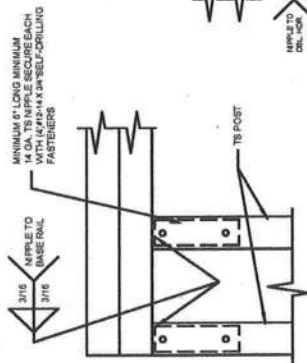


1 RAFTER POST/DBL. HEADER DETAIL
SCALE: NTS

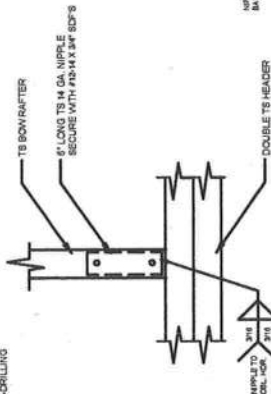


2 RAFTER POST/BASE
BASE RAIL CONNECTION DETAIL
SCALE: NTS

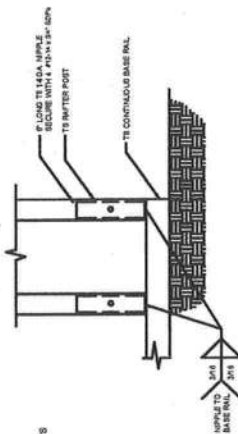


3 RAFTER POST/BASE
BASE RAIL CONNECTION DETAIL
SCALE: NTS

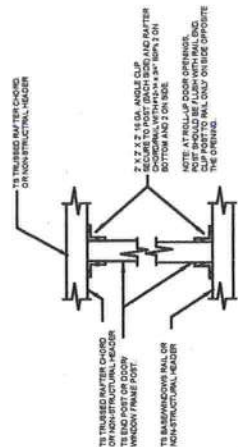


4 POST TO RAIL, TRUSS CHORD, OR NON-STRUCTURAL HEADER CONN. DETAIL

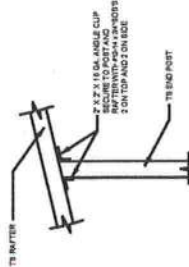


5 END POST/RAFTER CONN. DETAIL
SCALE: NTS

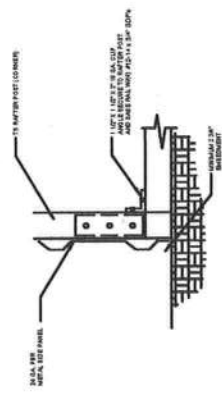



6 END POST/BASE RAIL CONN.
SCALE: NTS

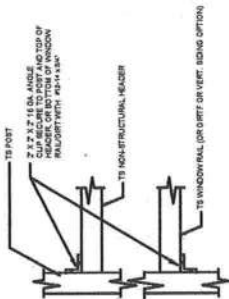


7 NON-STRUCTURAL HEADER, WINDOW RAIL, OR GIRT TO POST CONN. DETAIL
SCALE: NTS

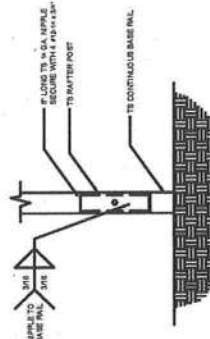

8 POST/BASE RAIL CONN. DETAIL
SCALE: NTS

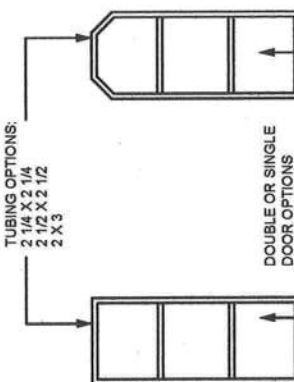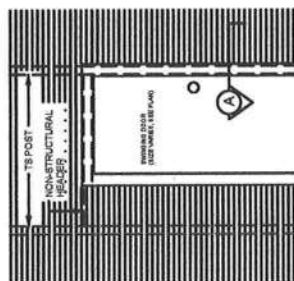

SECTION THROUGH ROLL UP
DOOR HEADER

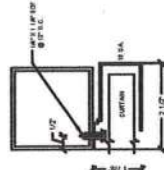


NOTE:

1. THIS ITEM HAS BEEN SIGNED AND SEALED BY
FRAN A. GOEL USING A DIGITAL SIGNATURE & DATE.
2. PRINTED COPIES OF THIS DOCUMENT ARE NOT
CONSIDERED SIGNED & SEALED. THIS SIGNATURE MUST
BE VERIFIED ON ANY ELECTRONIC COPIES.

THE FOLLOWING IS COMPLIANT TO THE FLORIDA BUILDING CODE 2020, 7TH EDITION AND ASCE 7-16 FOR WIND LOADS OF 180 MPH

[illegible]


Ram Goel

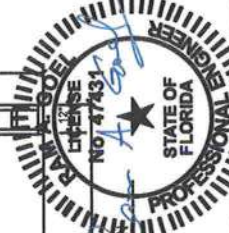



NOTES:
1. THIS ITEM HAS BEEN SIGNED AND SEALED BY DATE.
2. PRINTED COPIES OF THIS DOCUMENT ARE NOT CONSIDERED SIGNED & SEALED. THIS SIGNATURE MUST BE VERIFIED ON ANY ELECTRONIC COPIES.



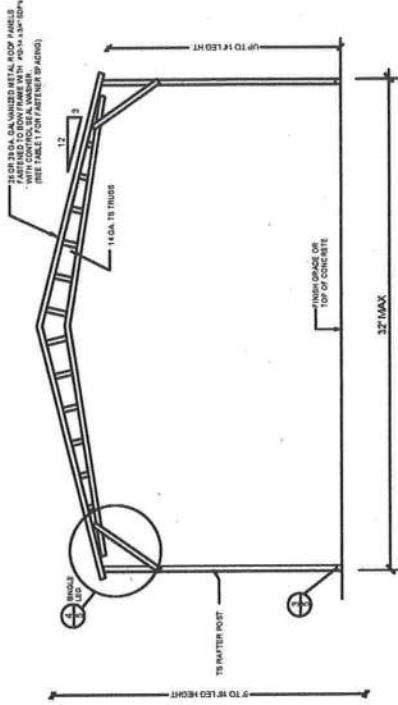


TYPICAL RAFTER/POST END FRAME SECTION
NOT TO SCALE

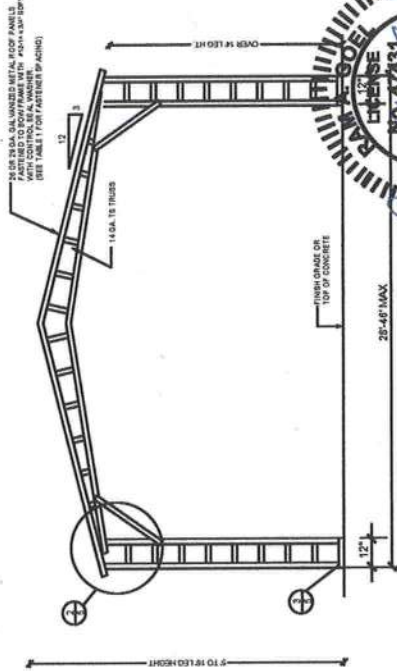




TYPICAL RAFTER/POST END FRAME SECTION
NOT TO SCALE

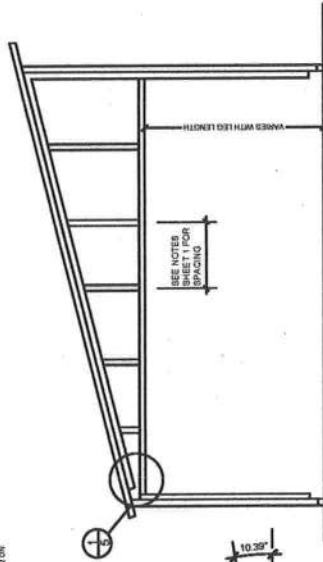


TYPICAL BOX EAVE RAFTER
GABLE END FRAMING SECTION
NOT TO SCALE

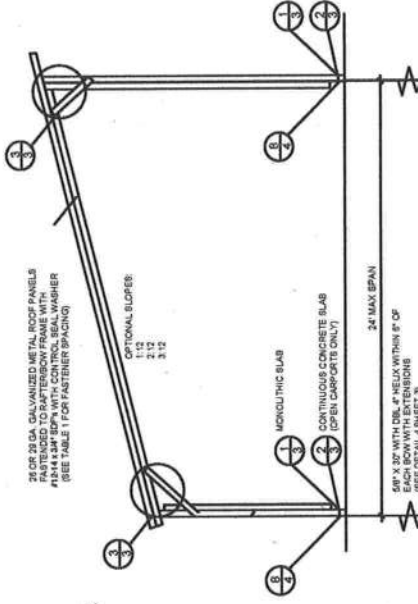


TYPICAL FREE STANDING LEAN-TO
SLAB CONSTRUCTION
(SEE DETAIL 1 OR 2 SHEET 2)

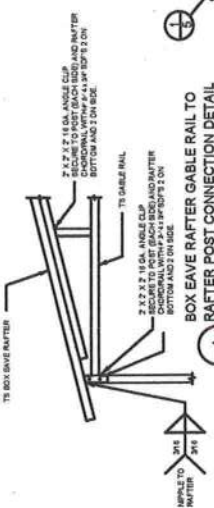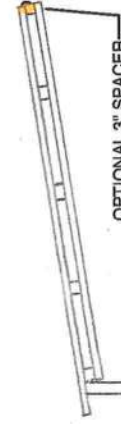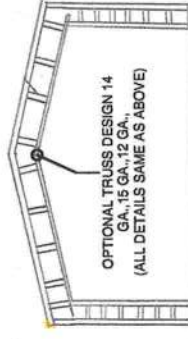


1
SCALE: NTS

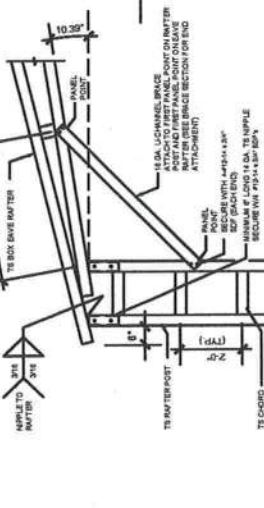

2
SCALE: NTS

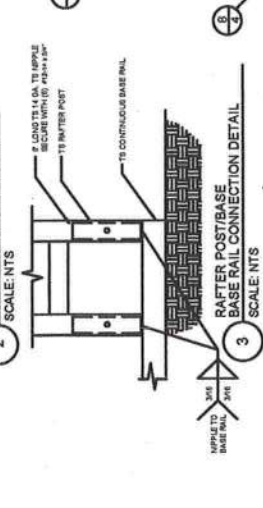

3
SCALE: NTS

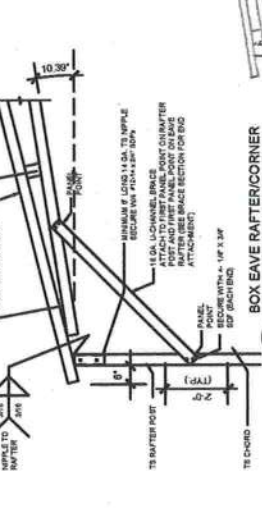

4
SCALE: NTS

DR. RAM A. GOEL, PH.D., P.E.
F.P.E. 47431
SONEY FM LLC
10329 CROSS CREEK BLVD., SUITE P
TAMPA, FL 33647
Ph: 727-420-4796
Fax: (813) 972-2846
www.soneyfmllc.com

Job # 2173
Drawn By: S.K.
Checked By: R.G.

Issue Date: 08-18-21

Revisions:	Date	Description

ELITE METAL MANUFACTURING, LLC
10121 88TH TRACE
LIVE OAK, FL 32060

6

CONCRETE




THE FOLLOWING IS COMPLIANT TO THE FLORIDA
BUILDING CODES AND EDITION AND ASCE 7-16 FOR
WIND LOADS OF 150 MPH.

Ram Goel
Professional Engineer
License No. 47431
State of Florida
141548-0007

NOTE: THIS DOCUMENT IS THE PROPERTY OF THE
ENGINEER. IT IS TO BE USED ONLY FOR THE PROJECT
AND SITE SPECIFICALLY IDENTIFIED HEREIN. IT IS NOT
TO BE REPRODUCED OR TRANSMITTED IN ANY FORM
OR BY ANY MEANS, ELECTRONIC OR MECHANICAL,
INCLUDING PHOTOCOPYING, RECORDING, OR BY
ANY INFORMATION STORAGE AND RETRIEVAL SYSTEM.
VIOLATION OF THESE TERMS SHALL BE CONSIDERED
A VIOLATION OF THE FLORIDA BUILDING CODES AND
PUNISHABLE BY LAW.

NOTE:
1. THIS ITEM HAS BEEN SIGNED AND SEALED BY
2. RAM A. GOEL USING A DIGITAL SIGNATURE & DATE.
3. PRINTED COPIES OF THIS DOCUMENT ARE NOT
CONSIDERED SIGNED & SEALED. THIS SIGNATURE MUST
BE VERIFIED ON ANY ELECTRONIC COPIES.

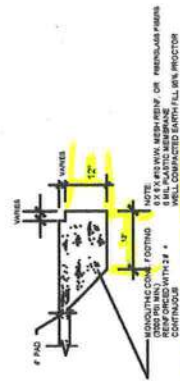

(1) MONOLITHIC FOOTER (TYP.)
SCALE: NTS


CONCRETE SHALL HAVE A MINIMUM COMPRESSIVE STRENGTH OF 3000 PSI AT 28 DAYS.
COVER OVER REINFORCING STEEL
FOR FOUNDATIONS. MINIMUM CONCRETE COVER OVER REINFORCING BARS SHALL BE:
3 INCHES IN FOUNDATIONS WHERE THE CONCRETE IS CAST AGAINST AND
PREMANENTLY IN CONTACT WITH EARTH OR EXPOSED TO THE EARTH OR WEATHER
AND 1 1/2" ELSEWHERE. REINFORCING BARS EMBEDDED IN GROUTED CELLS SHALL HAVE
A MINIMUM CLEAR DISTANCE OF 14" FOR FINE GROUT OR 12" FOR COARSE GROUT
BETWEEN REINFORCING BARS AND ANY FACE OF A CELL. REINFORCING BARS USED IN
MASONRY WALLS SHALL HAVE A MASONRY COVER (INCLUDING GROUT) OF NOT LESS THAN
1 1/2" FOR MASONRY COVER AND 1 1/2" FOR FACE EXPOSED TO EARTH OR WEATHER. 1 1/2" FOR MASONRY
UNITS NOT EXPOSED TO EARTH OR WEATHER.

REINFORCING STEEL:
THE REINFORCING STEEL SHALL BE MINIMUM GRADE 40.

GALVANIZATION:
METAL ACCESSORIES FOR USE IN EXTERIOR WALL CONSTRUCTION NOT DIRECTLY EXPOSED TO
THE WEATHER SHALL BE GALVANIZED IN ACCORDANCE WITH ASTM A 153, CLASS B-2. METAL
PLATE CONNECTORS, SCREWS, BOLTS AND NAILS EXPOSED DIRECTLY TO THE WEATHER SHALL BE
IN STAINLESS STEEL OR HOT DIPPED GALVANIZED.


REINFORCEMENT MAY BE BENT IN THE SHOP OR THE FIELD PROVIDED:
1. ALL REINFORCEMENT IS BENT COLD
2. THE DIAMETER OF THE BEND, MEASURED ON THE INSIDE OF THE BAR, IS NOT LESS THAN 6-BAR
DIAMETERS AND
3. REINFORCEMENT PARTIALLY EMBEDDED IN CONCRETE SHALL NOT BE FIELD BENT.

EXCEPTION: WHERE BENDING IS NECESSARY TO ALIGN BARS WITH A VERTICAL CELL, BARS PARTIALLY
EMBEDDED IN CONCRETE SHALL BE PERMITTED TO BE BENT AT A SLOPE NOT MORE THAN 1" OF
THE HORIZONTAL DISPLACEMENT TO 8" OF VERTICAL BAR LENGTH.

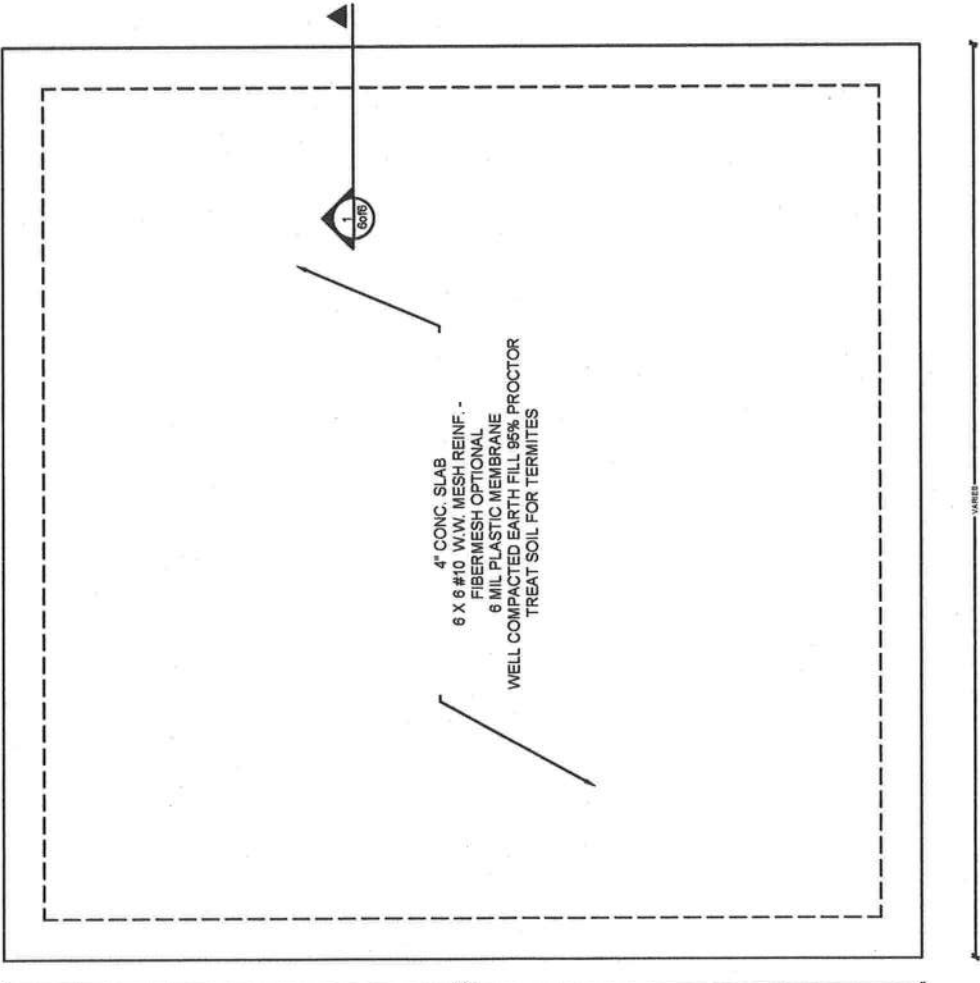

4" CONC. SLAB
6 x 6 #10 W.W. MESH REINF. -
FIBERMESH OPTIONAL
6 MIL PLASTIC MEMBRANE
WELL COMPACTED EARTH FILL 95% PROCTOR
TREAT SOIL FOR TERMITES

OPTIONAL HEADER

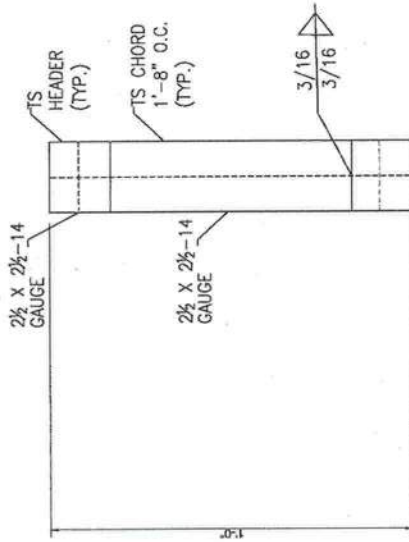

HEADER DETAIL FOR DOOR
OPENINGS 12'-0" < LENGTH < 20'-0"



DR. RAM A. GOEL, PH.D., P.E.
F.P.E. 47431
SONEY FM LLC
10929 CROSS CREEK BLVD., SUITE P
TAMPA, FL 33647
Ph: 727-420-4796
Fax: (813) 972-2646
www.soneyfm.com

Job # 2173
Drawn By: S.K.
Checked By: R.G.

Revisions:	No.	Date	Description

OPTIONAL HEADER
ELITE METAL MANUFACTURING, LLC
10121 88TH TRACE
LIVE OAK, FL 32060











ADDITIONAL BASE RAIL ANCHORAGE OPTION

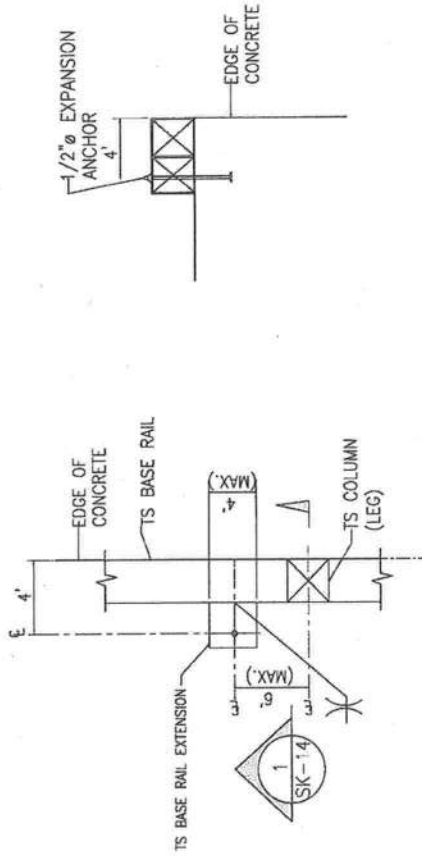

TYPICAL ANCHOR DETAIL WHEN
BASE RAIL IS NEAR EDGE OF CONCRETE
SCALE N.T.S.

SECTION 1
SCALE N.T.S.
SK-14

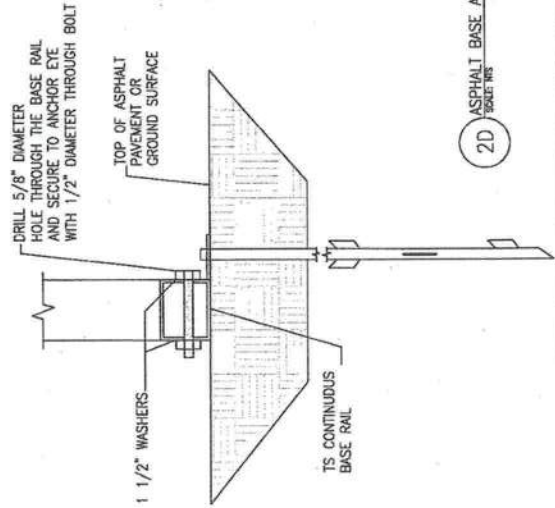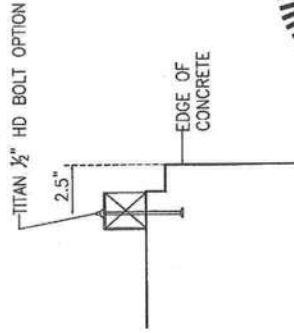

2D ASPHALT BASE ANCHORAGE
SCALE N.T.S.



SONEY FM LLC
DR. RAM A. GOEL, PH.D., P.E.
EPE 47431
10929 CROSS CREEK BLVD., SUITE P
TAMPA, FL 33647
PAC 727-420-4796
FAX (813) 972-2846
WWW.SONEYFM.COM

Job # 2173
Drawn By S.K.
Checked By R.G.

Revision:	Date	Description

ADDITIONAL BASE RAIL ANCHORAGE OPTION
ELITE METAL MANUFACTURING, LLC
10121 88TH TRACE
LIVE OAK, FL 32060




THE FOLLOWING IS COMPLIANT TO THE FLORIDA
BUILDING CODE 2020, 7TH EDITION AND ASCE 7-16 FOR
WIND LOADS OF 180 MPH.






BOX EAVE RAFTER LEAN-TO OPTIONS

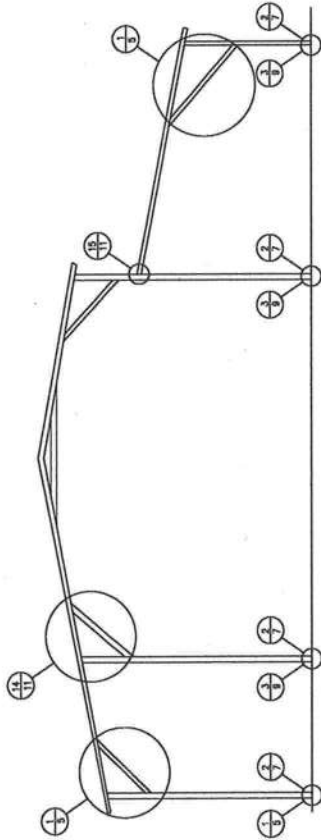

TYPICAL BOX EAVE RAFTER LEAN-TO OPTIONS FRAMING SECTION (BOTH OPTIONS SHOWN)
SCALE: NTS

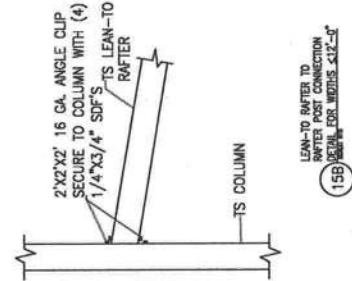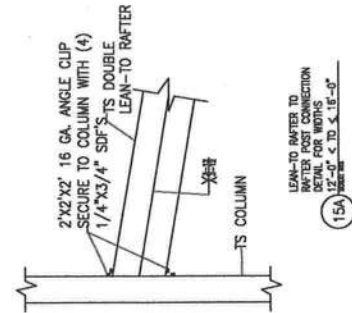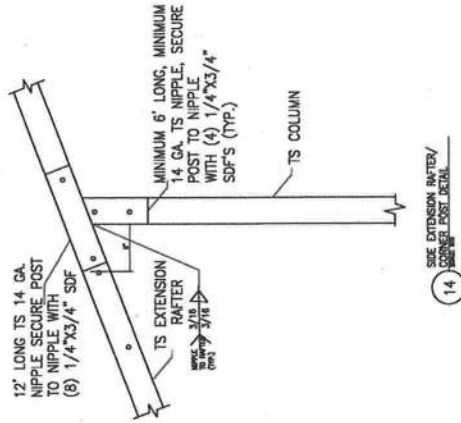

Ram Goel





BOX EAVE RAFTER LEAN-TO OPTIONS
 ELITE METAL MANUFACTURING, LLC
 10121 88TH TRAIL
 LIVE OAK, FL 32060

Issue Date: 08-18-21


Rev.	Date	Description

Job # 2173
 Drawn By: KID
 Checked By: S.G.





BOX EAVE RAFTER LEAN-TO OPTIONS

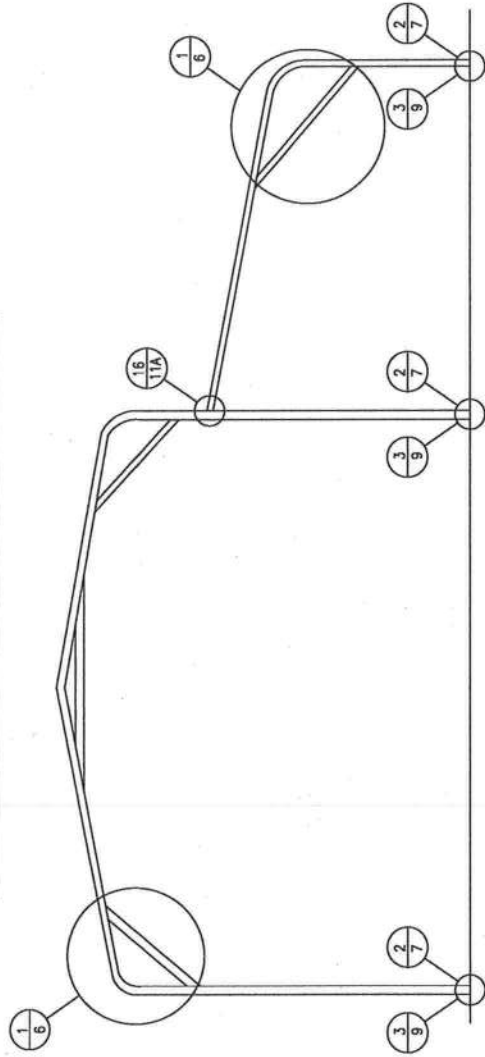


TYPICAL BOX EAVE RAFTER LEAN-TO OPTIONS FRAMING SECTION

SCALE: NTS

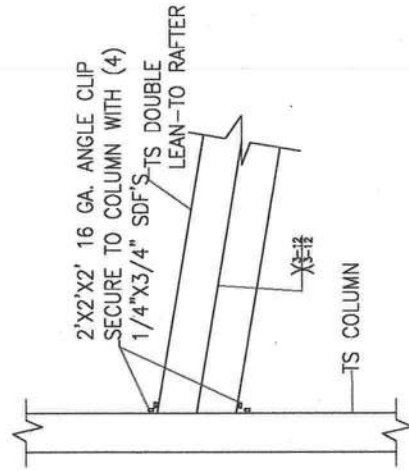

LEAN-TO RAFTER TO
RAFTER POST CONNECTION
DETAIL FOR WIDTHS
12'-0" < TO < 16'-0"

16A
SCALE: NTS

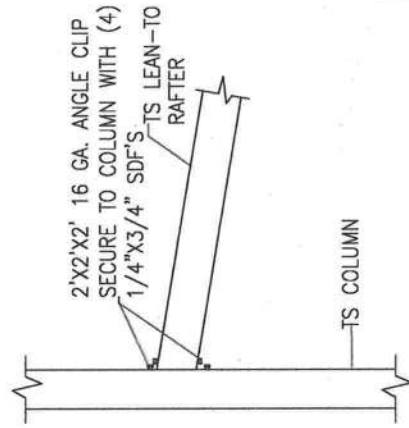

LEAN-TO RAFTER TO
RAFTER POST CONNECTION
DETAIL FOR WIDTHS < 12'-0"

16B
SCALE: NTS







BOX EAVE RAFTER LEAN-TO OPTIONS
ELITE METAL MANUFACTURING, LLC
10121 88TH TRACE
LIVE OAK, FL 32060

10

Richard G. Marceau, P.E. # 64466
PH: 813-388-6090
SONEY FM LLC
CORY LAKE PROFESSIONAL CENTER
10329 CROSS CREEK BLVD., SUITE P
TAMPA, FL 33647
www.soneyfmllc.com



