



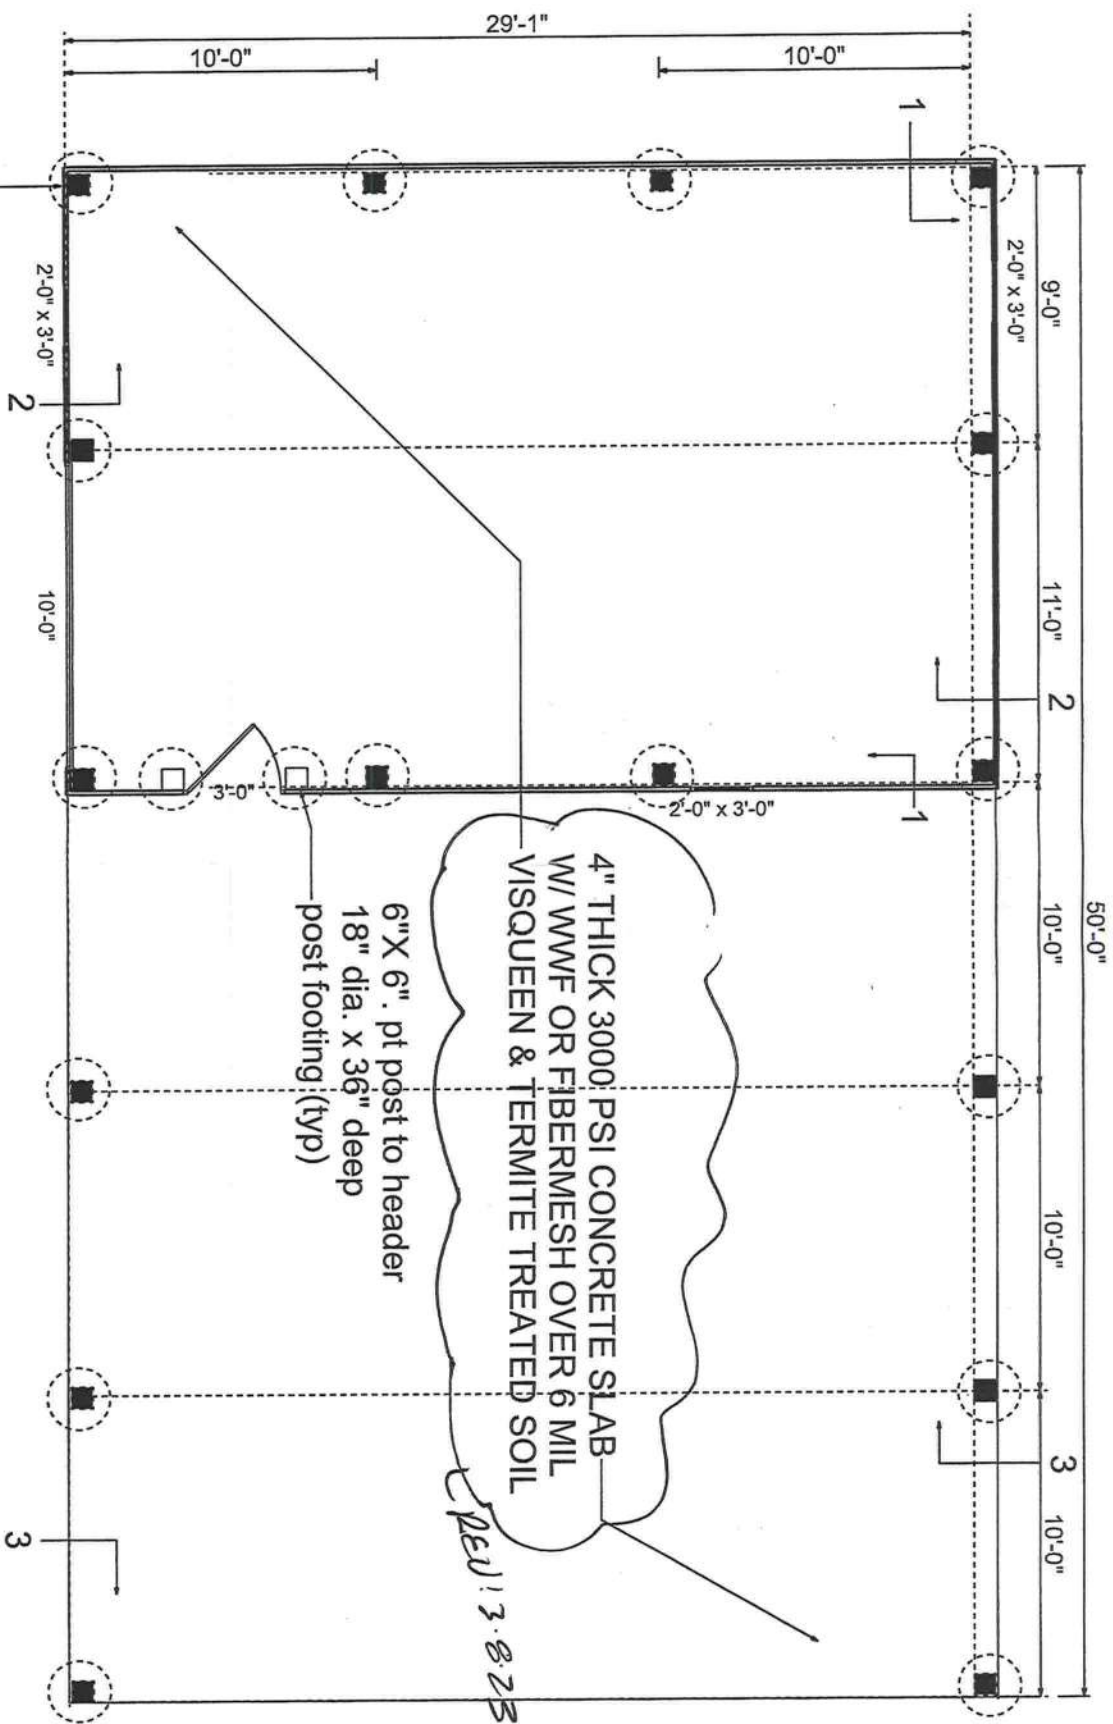

POST FOOTING PLAN VIEW

3/16" = 1'-0"

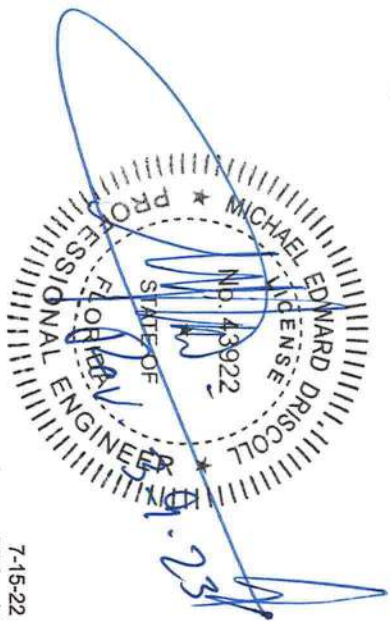



7-15-22
Michael E Driscoll PE
FL Reg # 43922

DRISCOLL ENGINEERING, INC.
CONSULTING ENGINEERS
PO BOX 357577 GAINESVILLE, FL 32606
PH (352) 331-1513 FX (352) 505-3366 CA 8690

DRIGGERS
161 SW RIVER OAK COURT
FT WHITE, FL. DB22-425- boa

SHEET:
2

45445

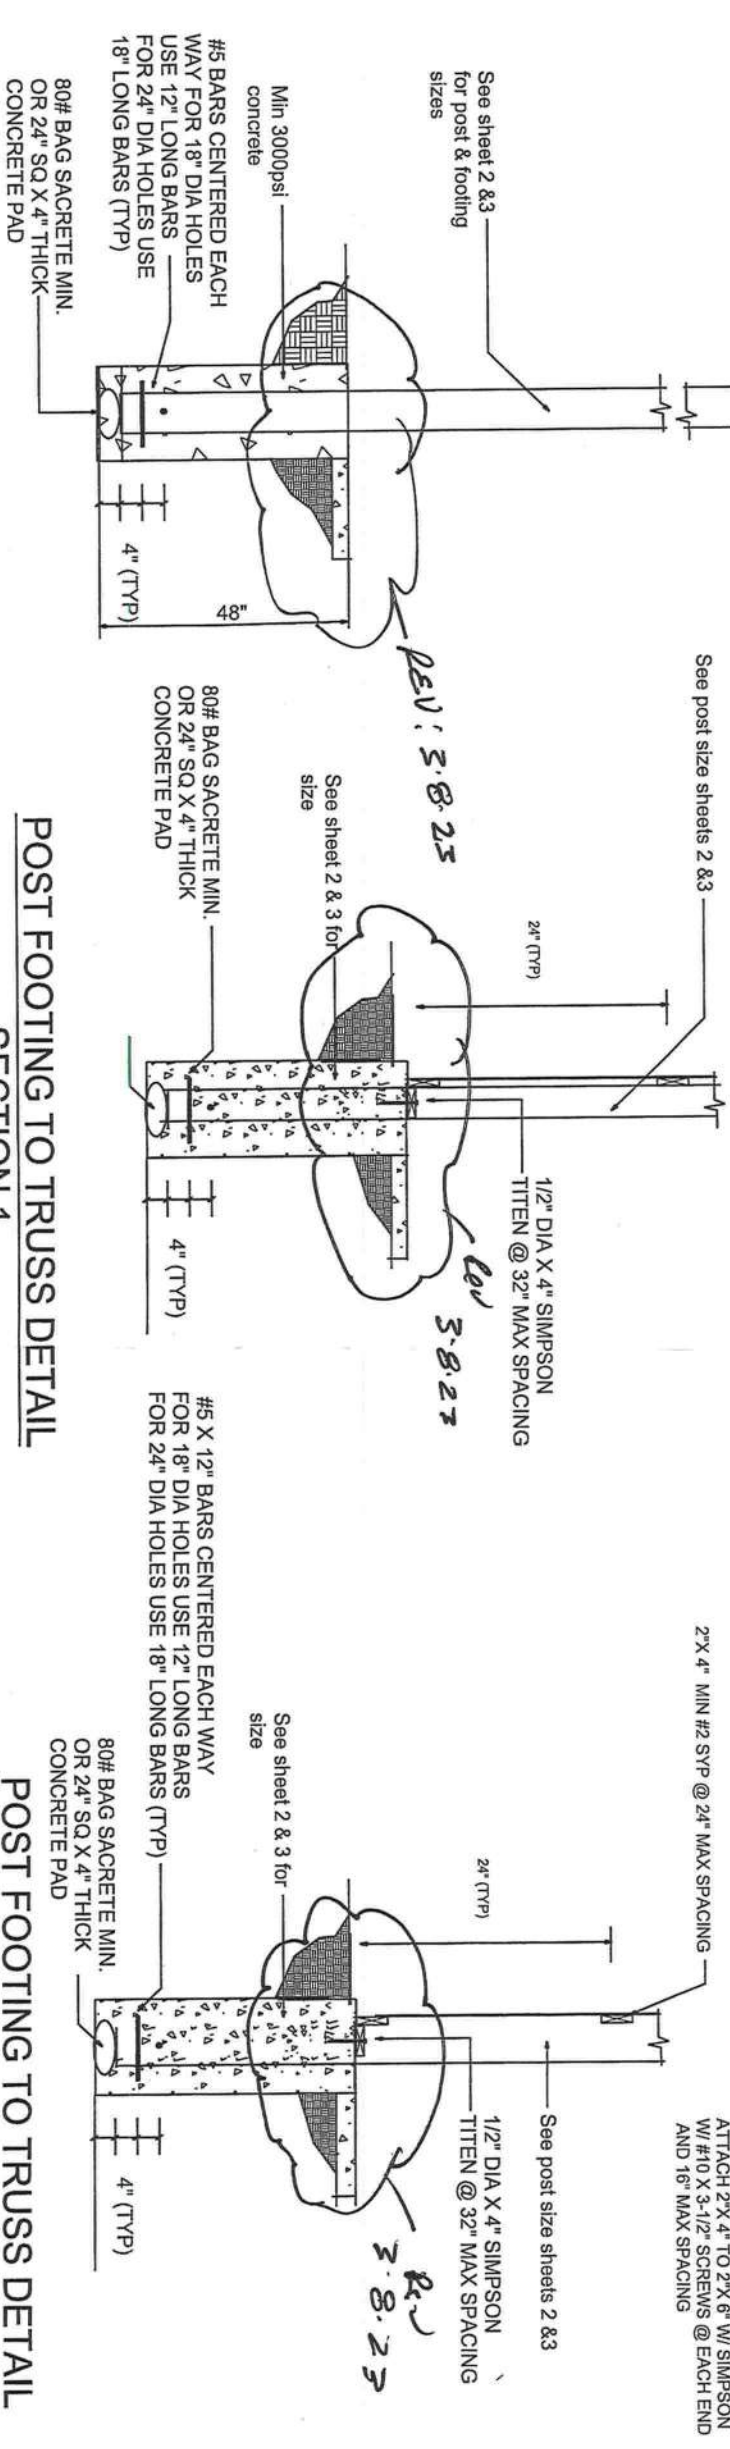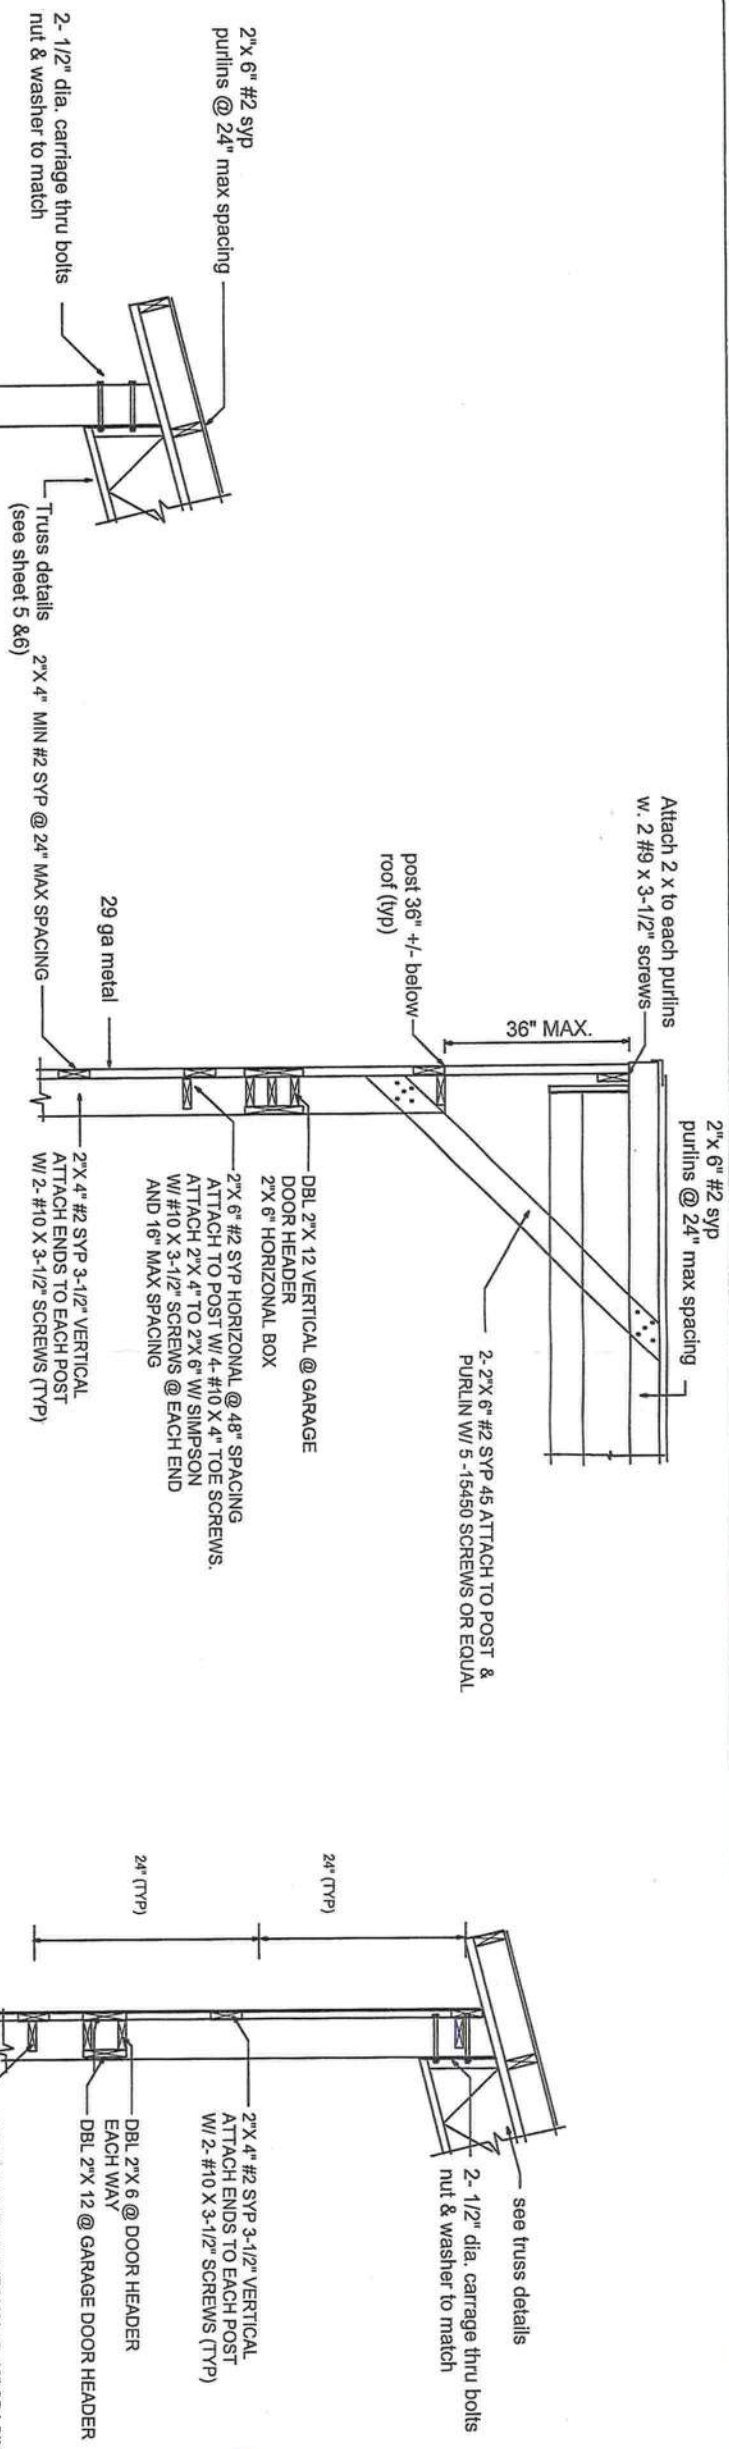

POST FOOTING TO TRUSS DETAIL
SECTION 3

POST FOOTING TO TRUSS DETAIL
SECTION 1

POST FOOTING TO TRUSS DETAIL
SECTION 2

