


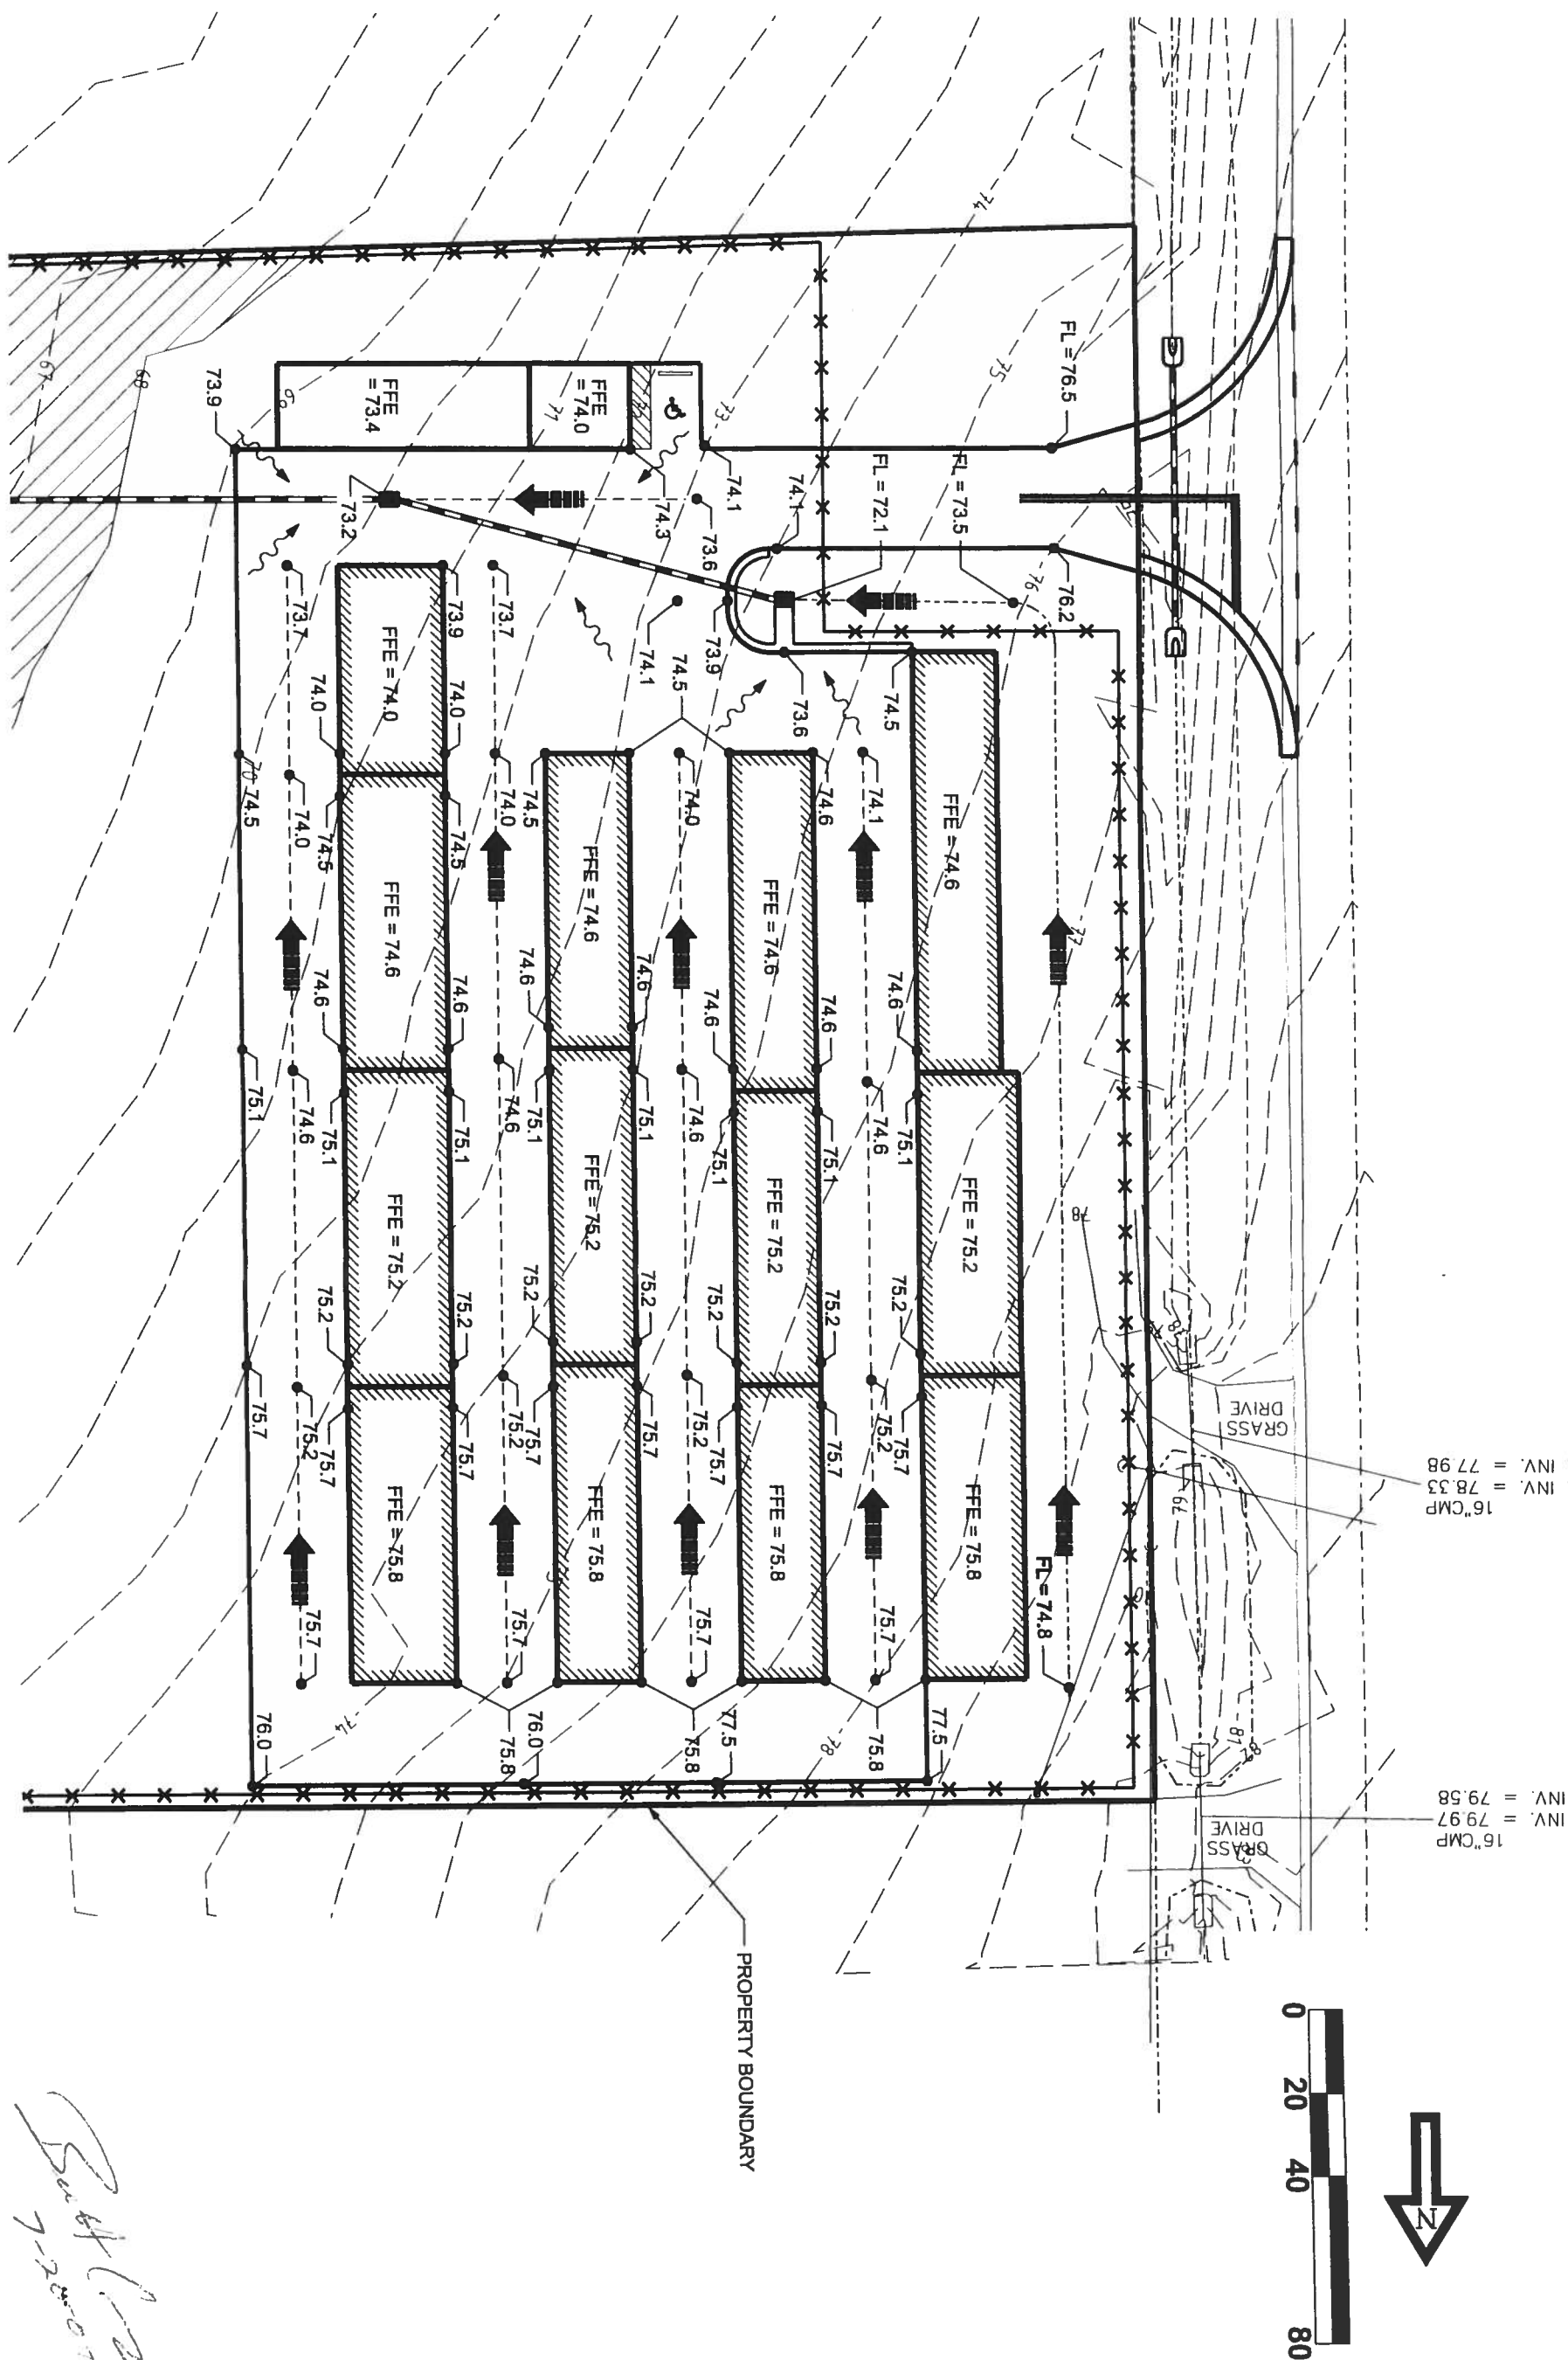

16" CMP
INV. = 78.33
INV. = 77.98

16" CMP
INV. = 79.97
INV. = 79.58

PROPERTY BOUNDARY

GRASS DRIVE

GRASS DRIVE



P.O. Box 187
130 West Howard Street
Live Oak FL, 32064
Phone: (386) 362-3678
Fax: (386) 362-6133

ELLISVILLE MINI STORAGE
GRADING PLAN

PROJECT NUMBER
PF07-030

SHEET
4

DATE	REVISION NOTES