


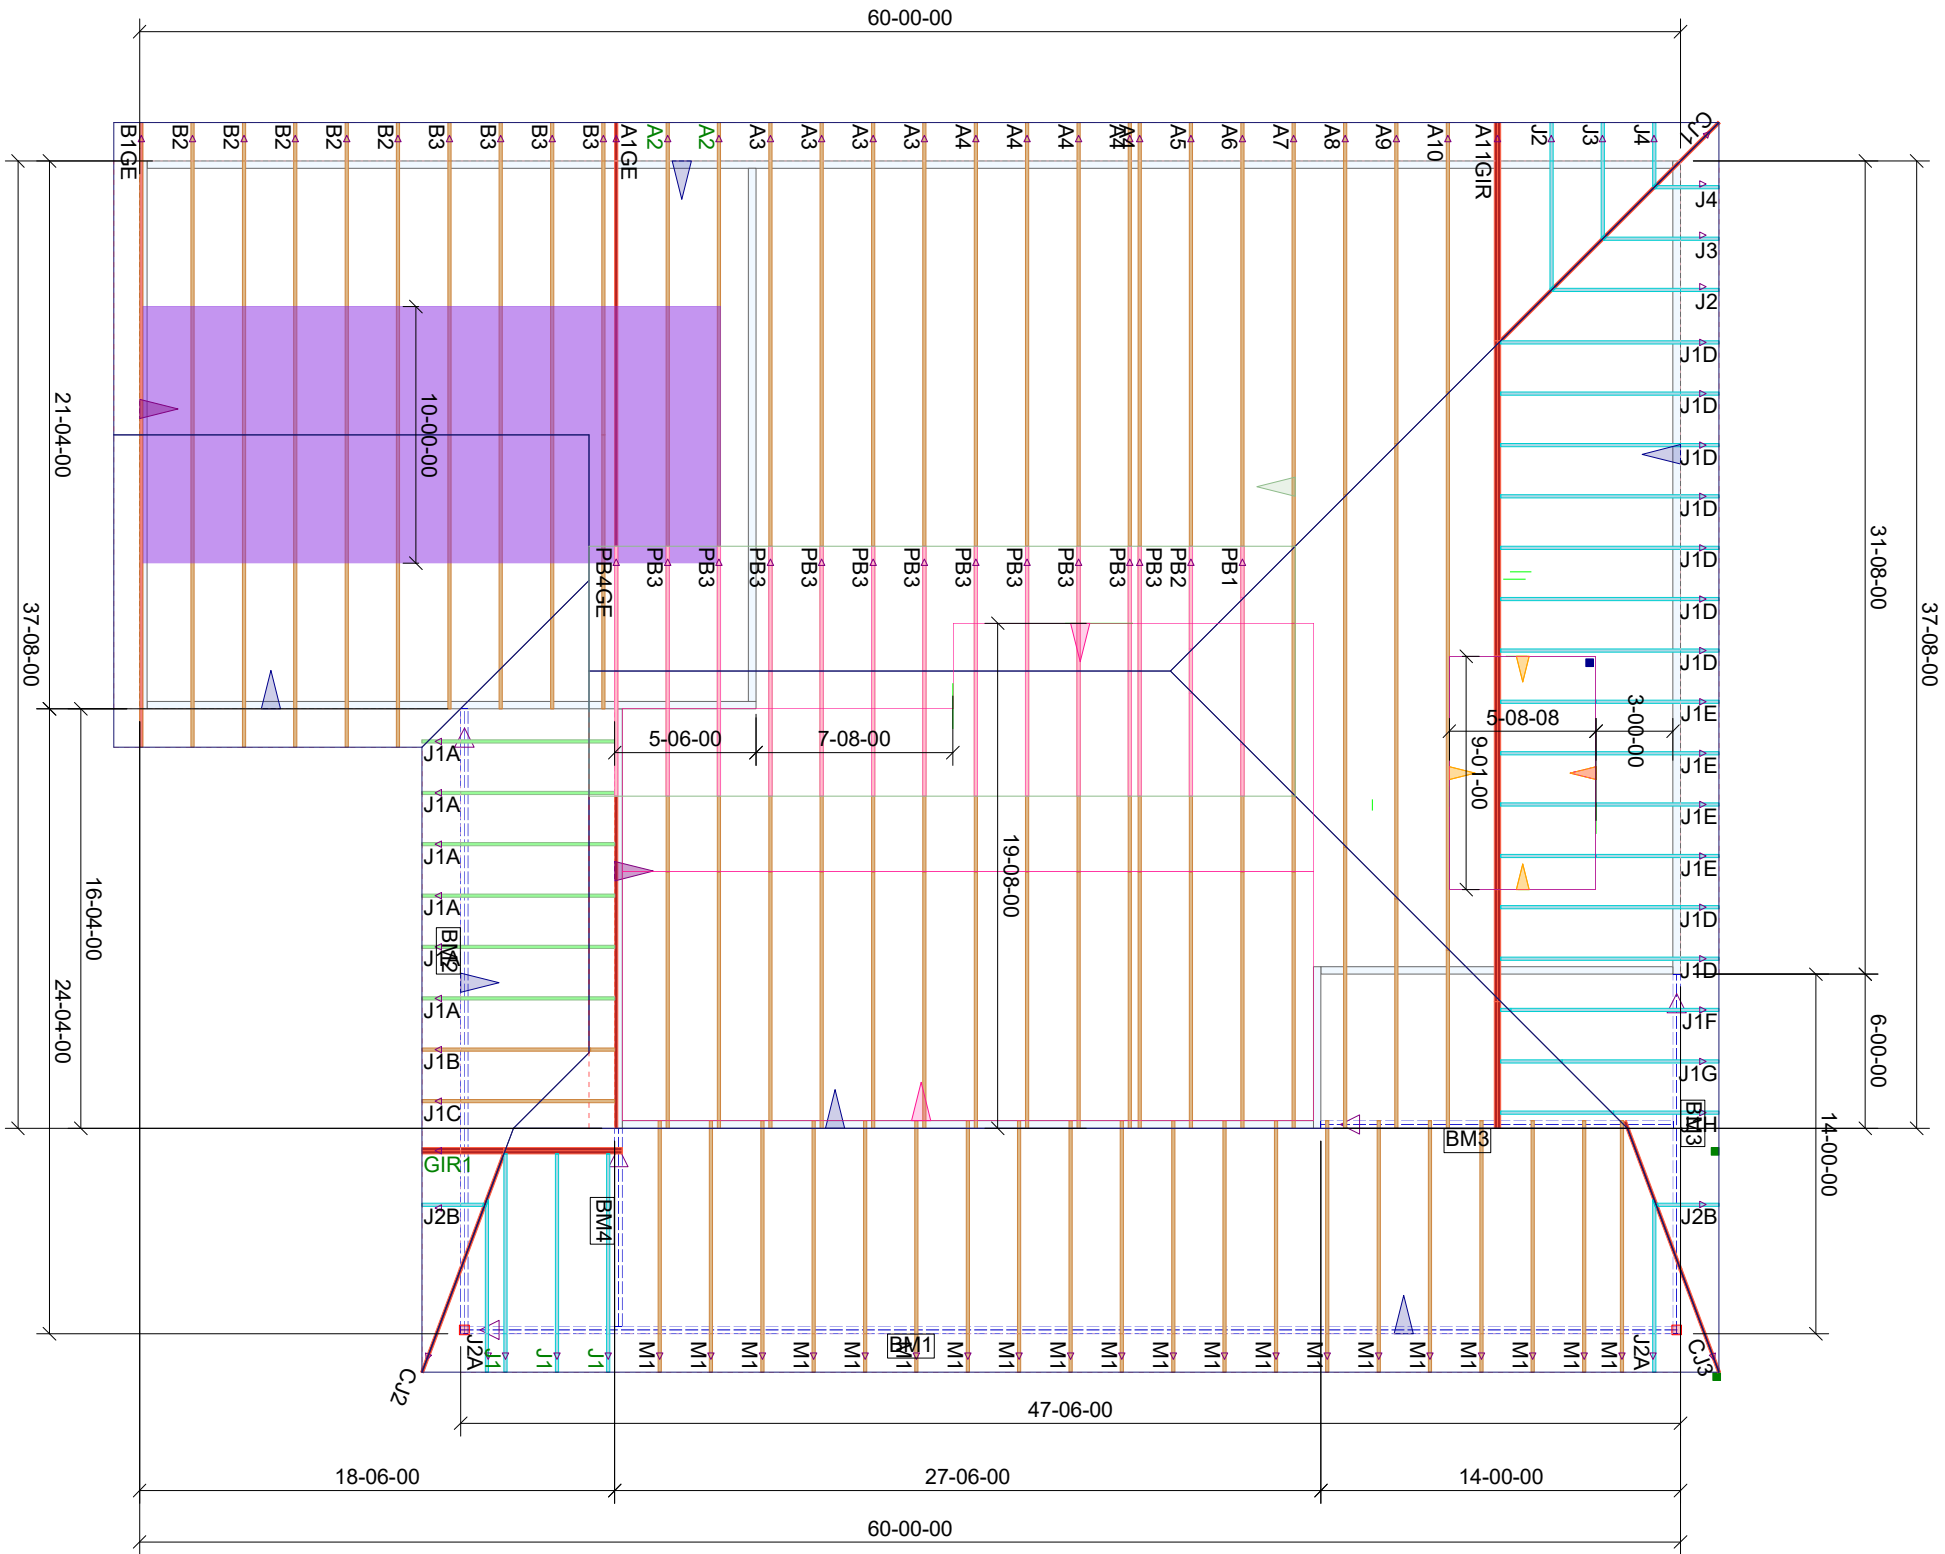

Resae Preston

|   |   |   |
|---|---|---|
| Roof Loading<br>TC Live: 20.00 psf<br>TC Dead: 10.00 psf<br>BC Live: 0.00 psf<br>BC Dead: 10.00 psf<br>Spacing: 2.00 O.C. | Client: LDM Construction<br>Date: 10/8/2020<br>Quote Date: / /<br>Seal Date: / /<br>Designer: Stephanie<br>Ramirez<br>Job Number: 1020-007 | <div data-bbox="1669 2790 1862 2899"><br/>Company Inc.</div> <div data-bbox="1586 2933 1967 3036">Ph. (386) 294-3988<br/>Fax (386) 294-3981<br/>mayotruss@windstream.net</div> |
|---|---|---|