


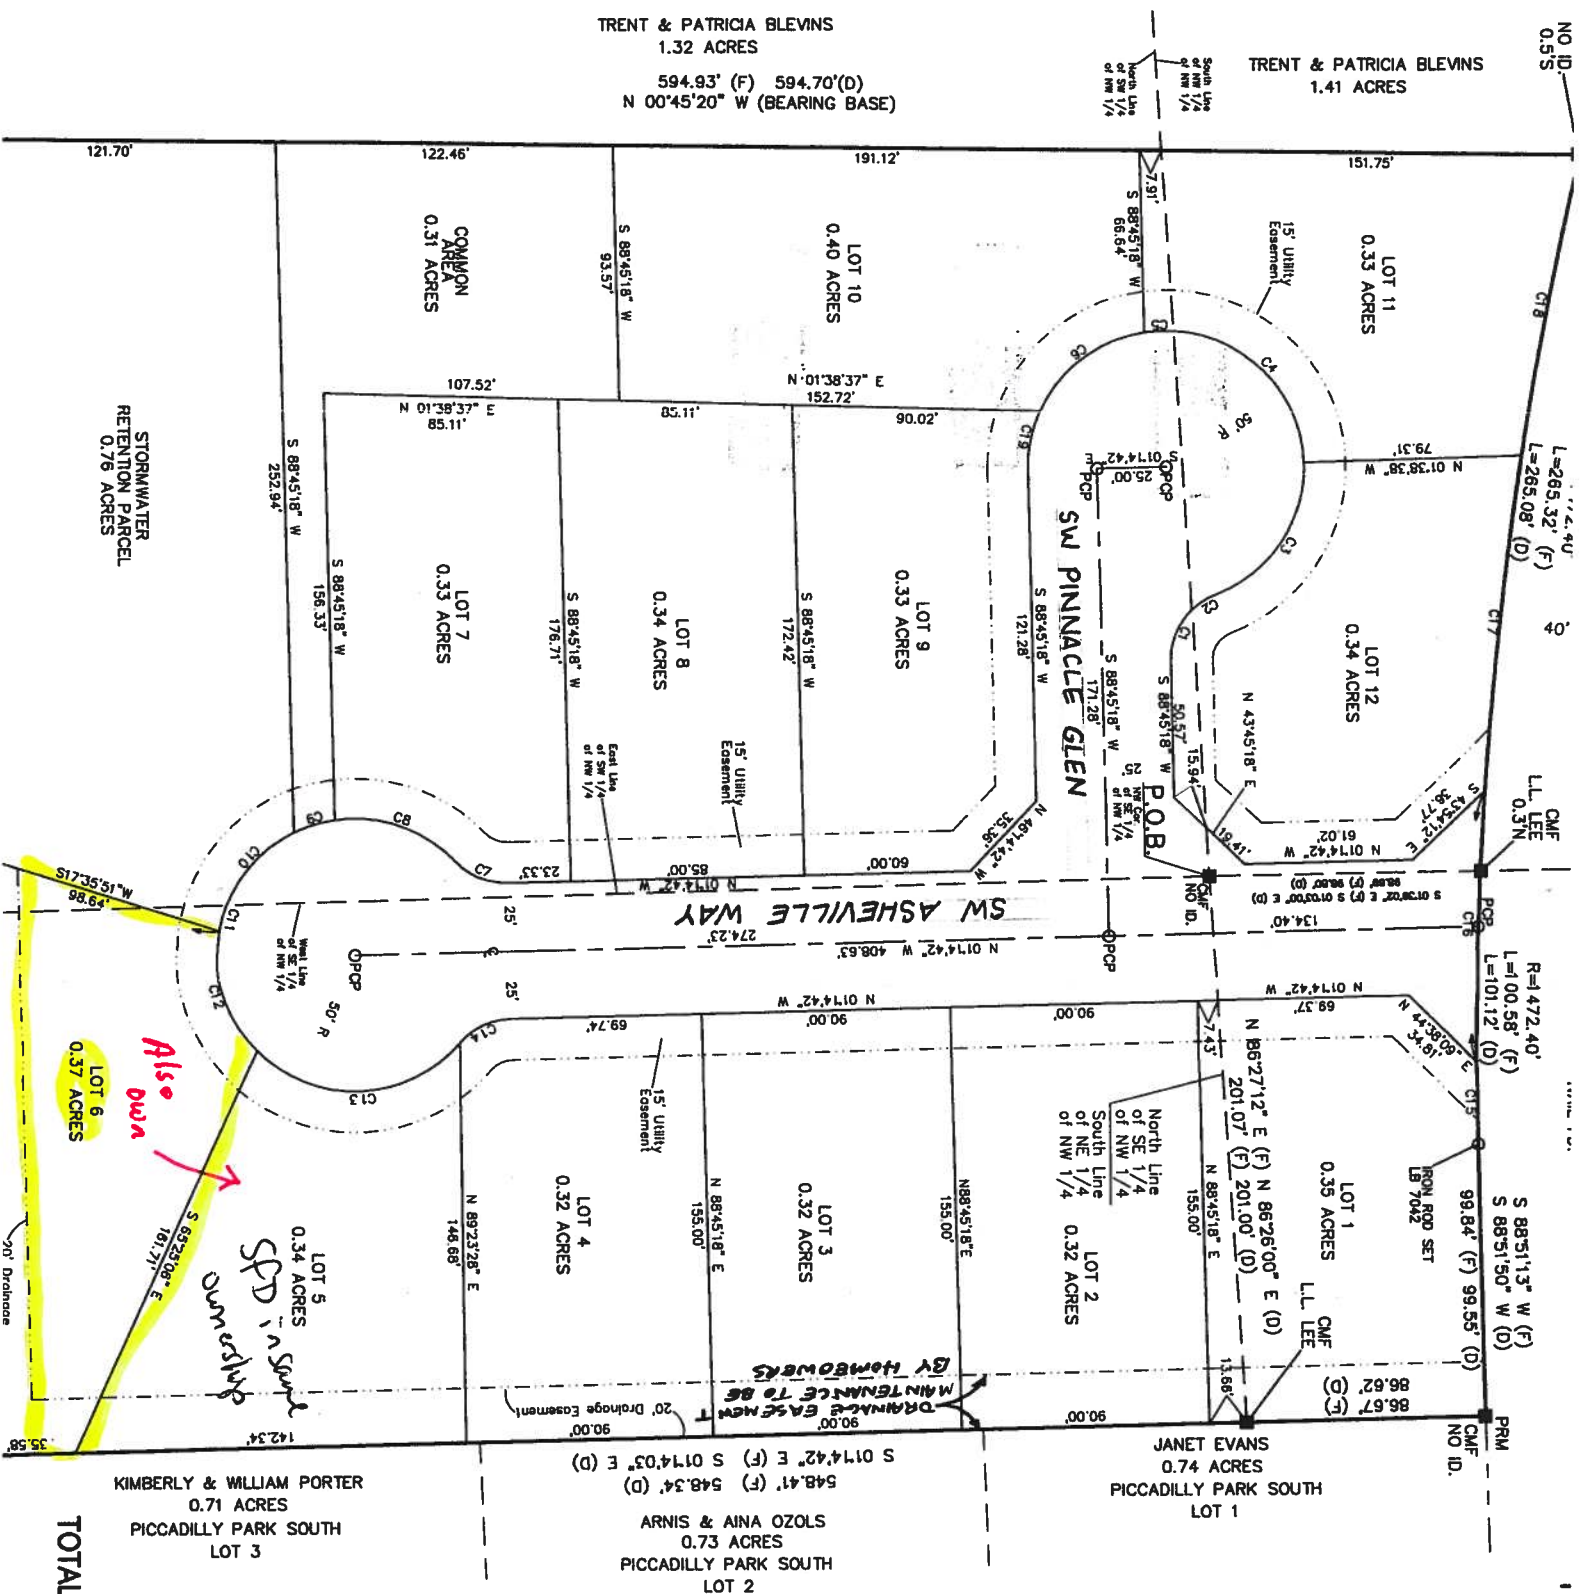

ALLIANCE FOR THE
COLUMBIA COUNTY, FLORIDA

DESCRIPTION: Furnished by Client
BEGIN at the Northwest corner of the SE 1/4 of the NW 1/4 of Section 25, Township 4 South, Range 16 East, Columbia County, Florida, and run N 88°26'00" E along the North line of the SE 1/4 of the NW 1/4 201.00 feet to a concrete monument; thence S 11°4'03" E 461.72 feet to a concrete monument; thence S 88°45'20" W 482.76 feet to a concrete monument; thence N 0°45'20" E 594.70 feet to a concrete monument; thence N 1°03'00" E along the East line of the NW 1/4 of the NW 1/4 a distance of 98.80 feet to the POINT OF BEGINNING.

AND ALSO

TOWNSHIP 4 SOUTH - RANGE 16 EAST

SECTION 25, BEGIN at the NW corner of SE 1/4 of NW 1/4 Township 4 South, Range 16 East, run thence N 86°26' E, 201.00 feet; thence run N 114°03' W, 66.62 feet to the South right-of-way line of State Road 242, run thence S 88°51'50" W, along the South right-of-way line of said road 99.55 feet; continue along said right-of-way line on arc distance of 101.12 feet, run thence S 139°02' E, 98.80 feet to the POINT OF BEGINNING.

ALTOGETHER Containing 6.09 acres, more or less.

[illegible]

DEVELOPER
Frontier Capital, LLC
P.O. Box 3566, Lake City, FL 32056
Contact: Charlie Sparks (386) 755-0808


TOTAL= 6.09 ACRES