


REVISIONS	

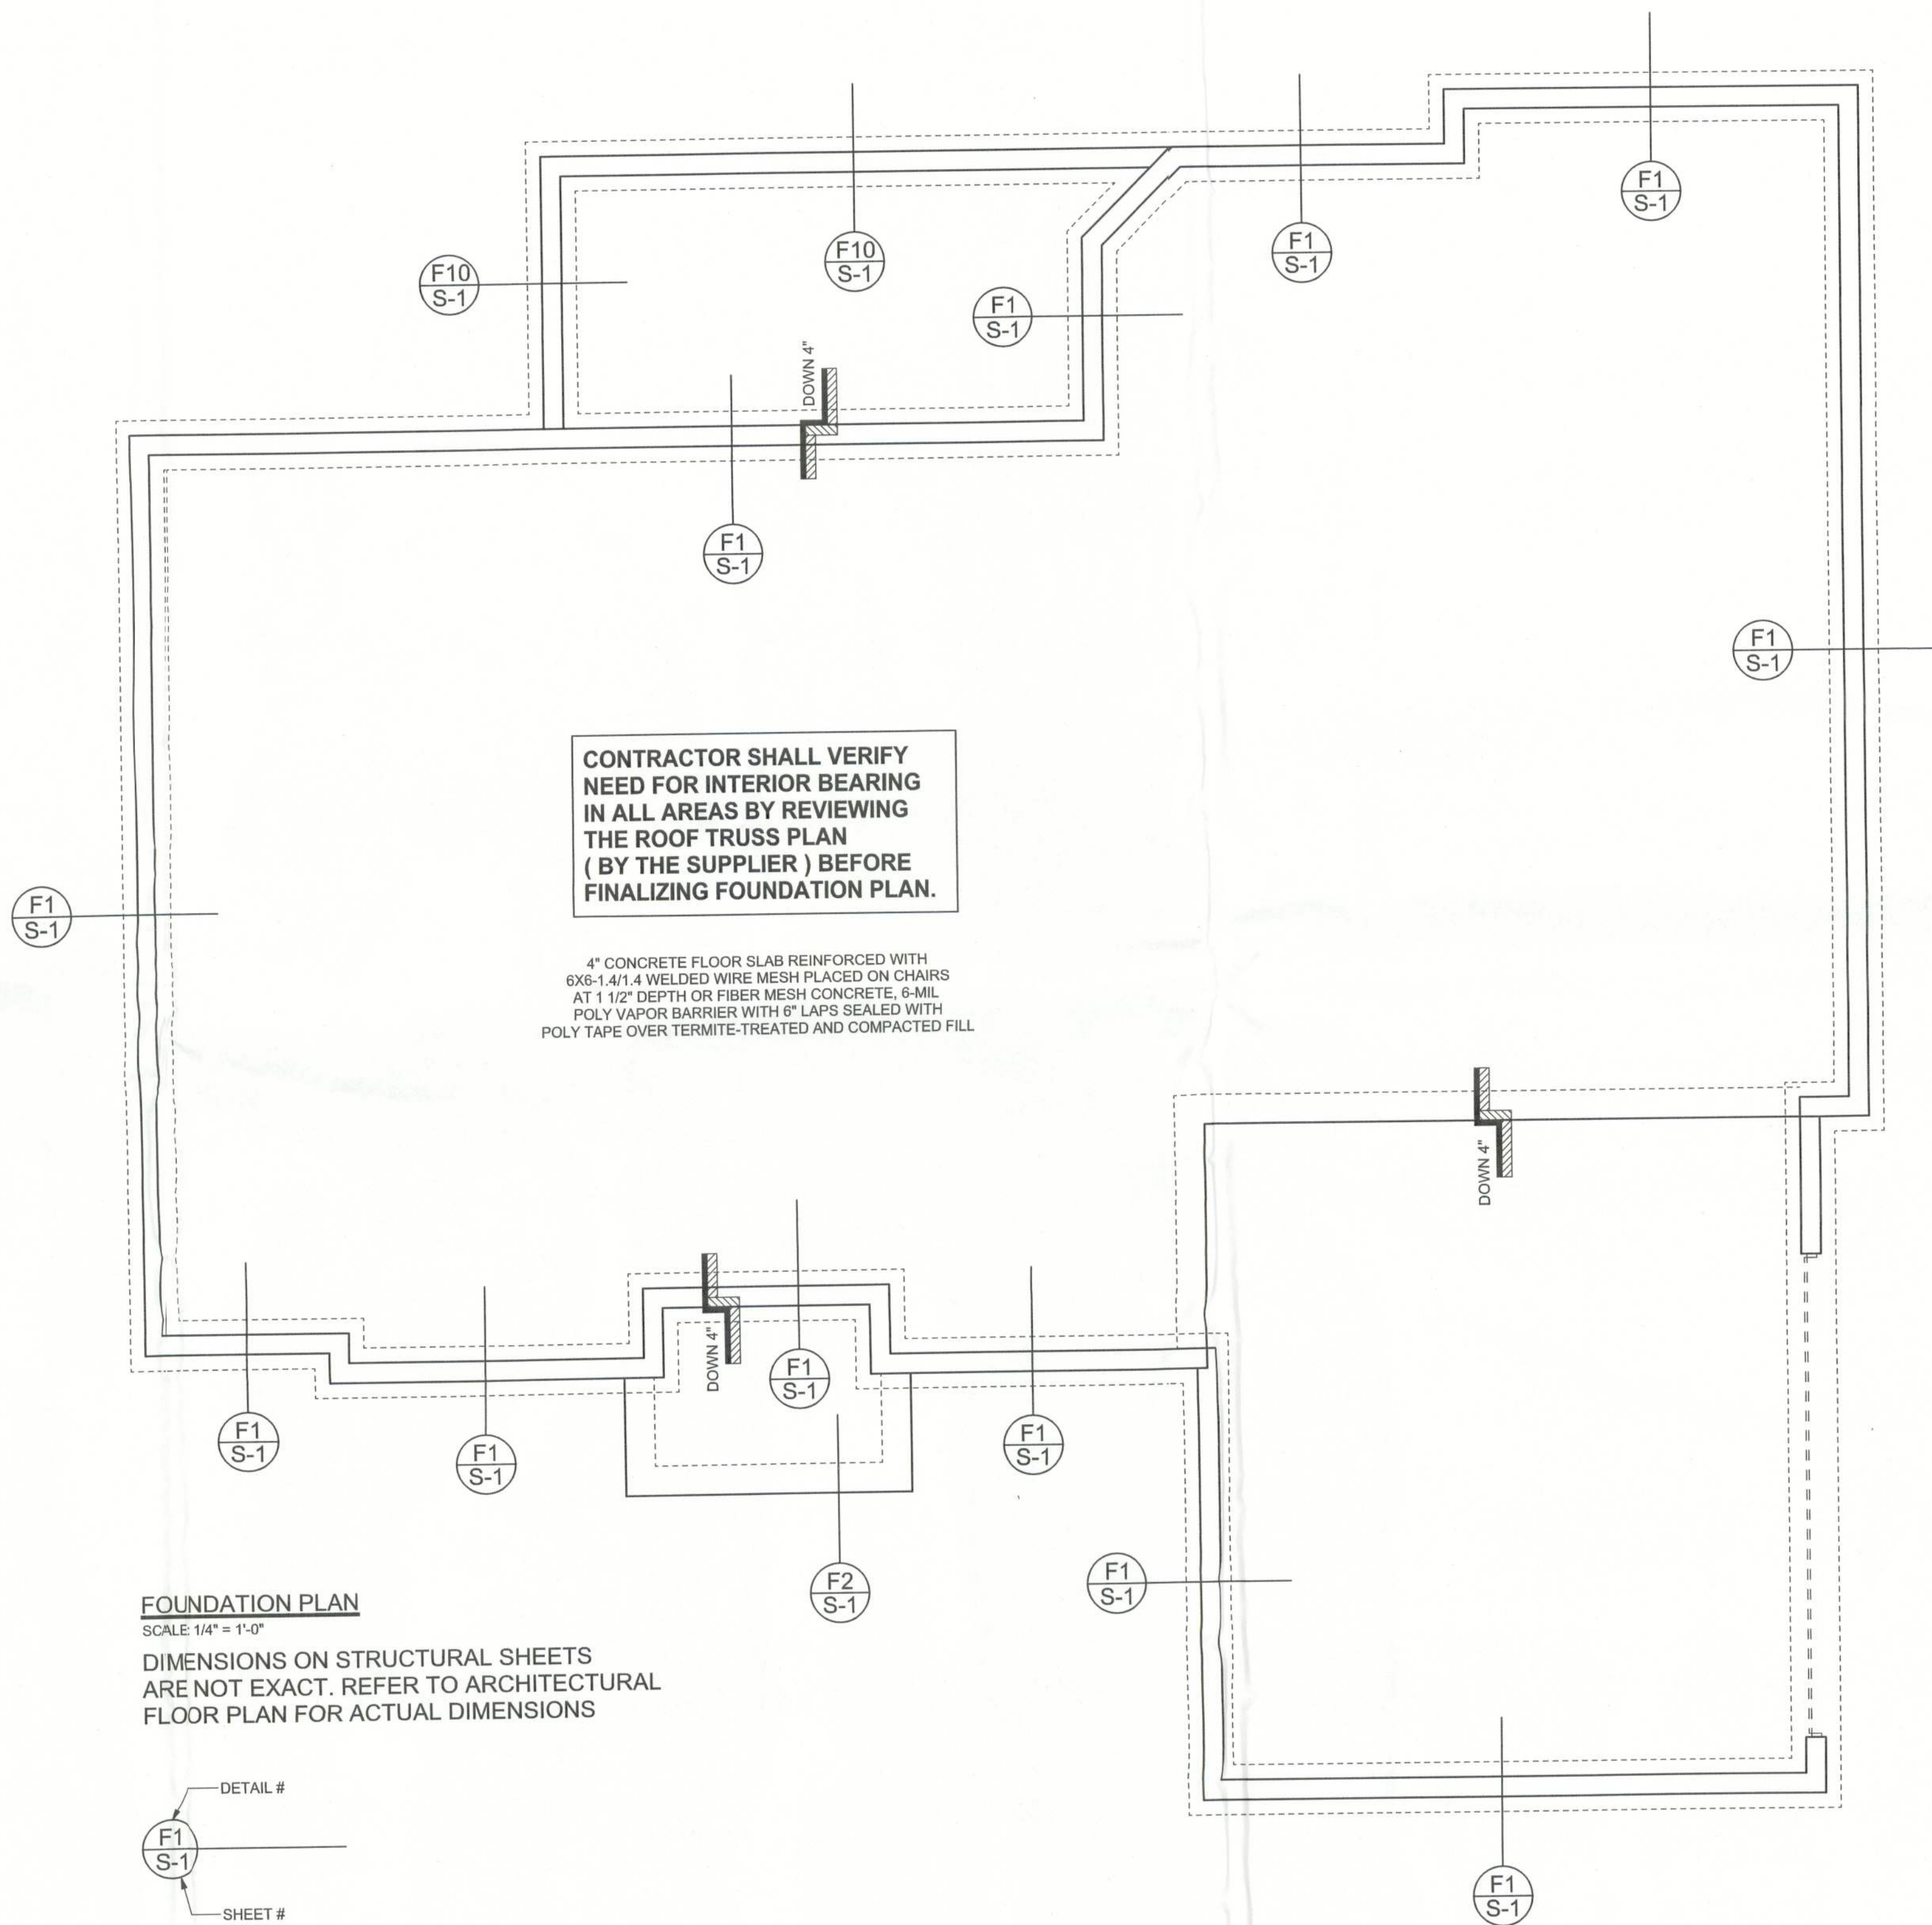

WINDLOAD ENGINEER: Mark Disoway, P.E. No. 53915, P.O. Box 868, Lake City, FL 32056, 386-754-0419

DIMENSIONS: Stated dimensions supercede scaled dimensions. Refer all questions to Mark Disoway, P.E. for resolution. Do not proceed without clarification.

COPYRIGHTS AND PROPERTY RIGHTS: Mark Disoway, P.E. hereby expressly reserves its common law copyrights and property right in these instruments of service. This document is not to be reproduced, altered or copied in any form or manner without first the express written permission and consent of Mark Disoway.

CERTIFICATION: These plans and "Windload Engineering", Sheet S-1, attached, comply with Florida Building Code 2001, Section 1606 wind loads, to the best of my knowledge.

LIMITATION: This design is valid for one building at specified location. In case of conflict, structural requirements, scope of work, and builder responsibilities on sheet S-1 control.

MARK DISOWAY
P.E. 53915

Mark Disoway
26 SEP 05

SEAL

Ewpl, Inc.

The Nathan 4 Bed
Lot 36 Wise Estates S/D

ADDRESS:
Lot 36 Wise Estates S/D
Columbia Counrty, Florida

Mark Disoway P.E.
P.O. Box 868
Lake City, Florida 32056
Phone: (386) 754 - 5419
Fax: (386) 269 - 4871

PRINTED DATE:
September 26, 2005

DRAWN BY: David Disoway CHECKED BY:

FINALS DATE:
26 / Sep / 05

JOB NUMBER:
509232

DRAWING NUMBER
S-2
OF 2 SHEETS