


Brody Pack
2/9/24

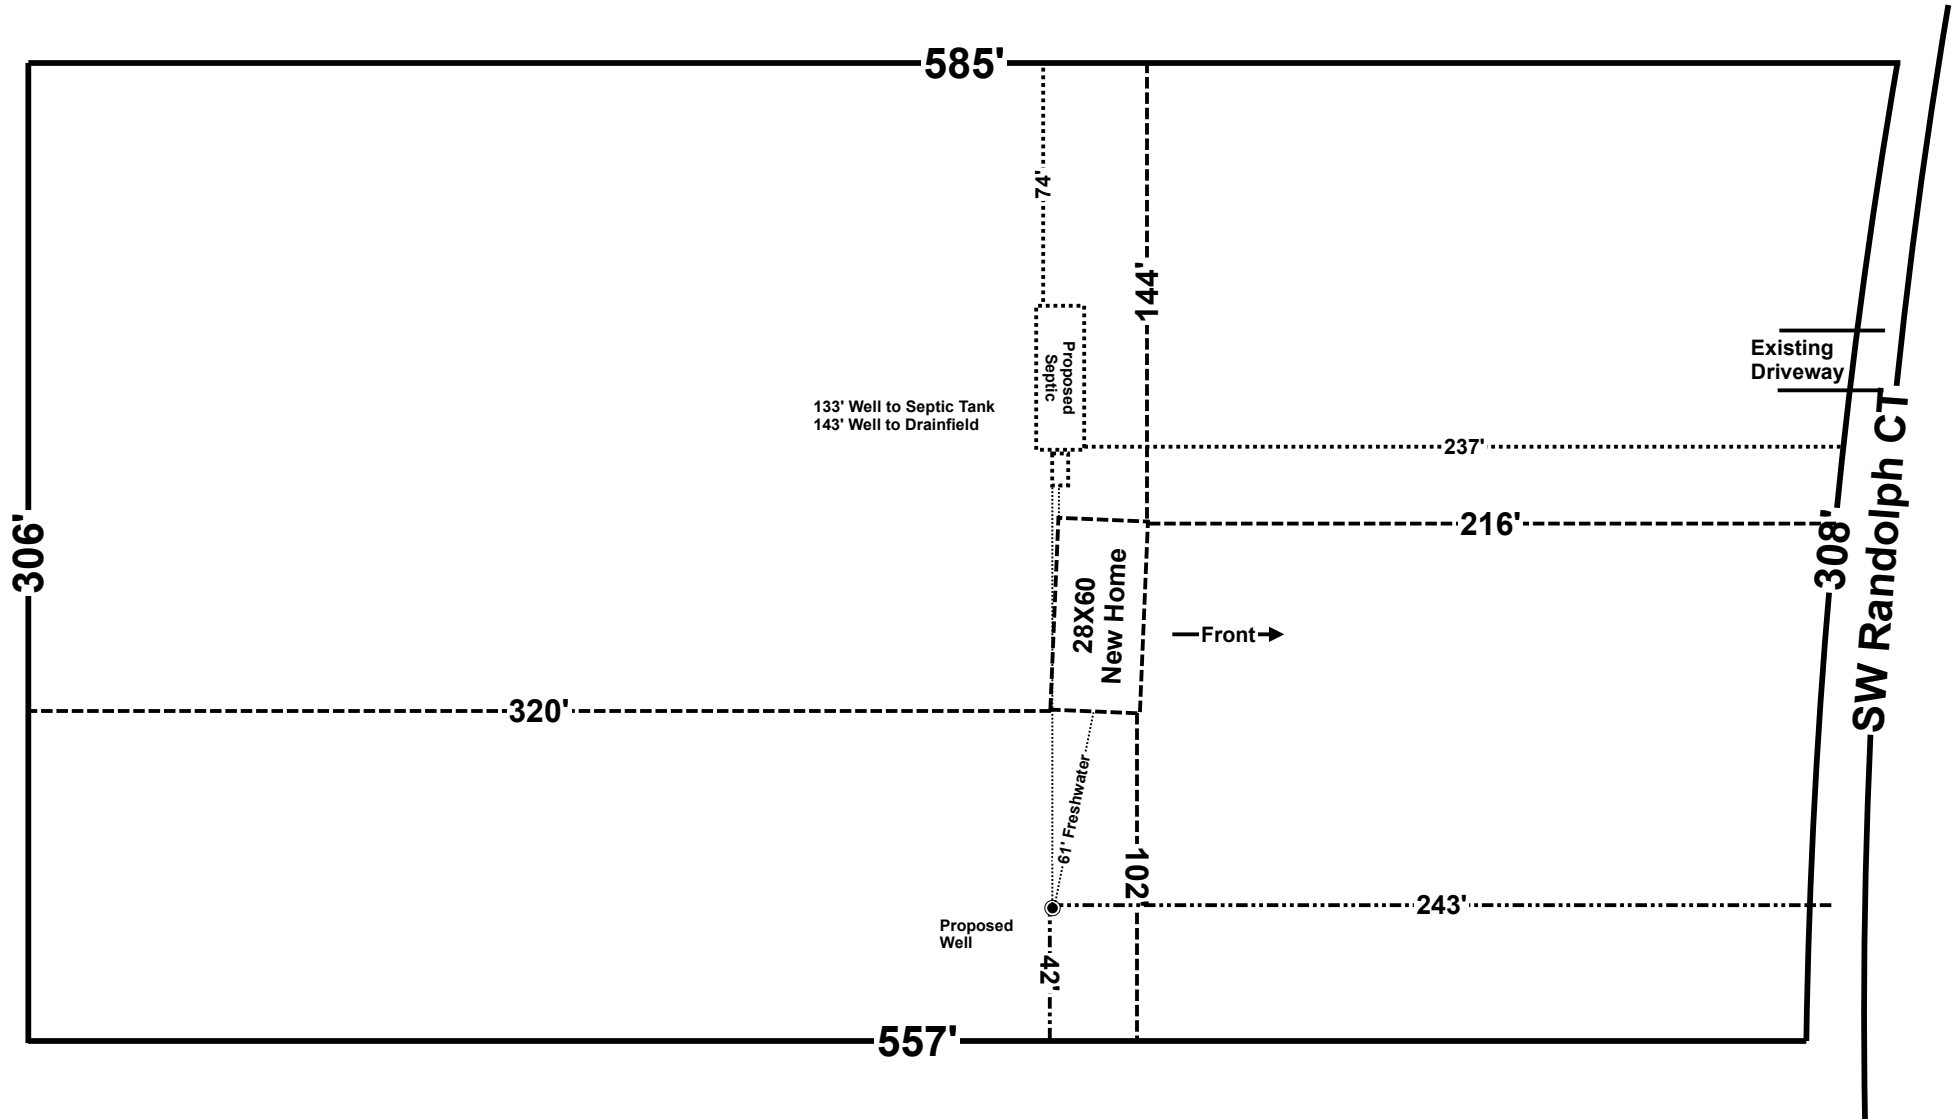

Caleb & Rachel Lower
Part of Parcel: 14-7S-16-04211-013

Scale 1" = 60'
Sandy Pines Lot 13