


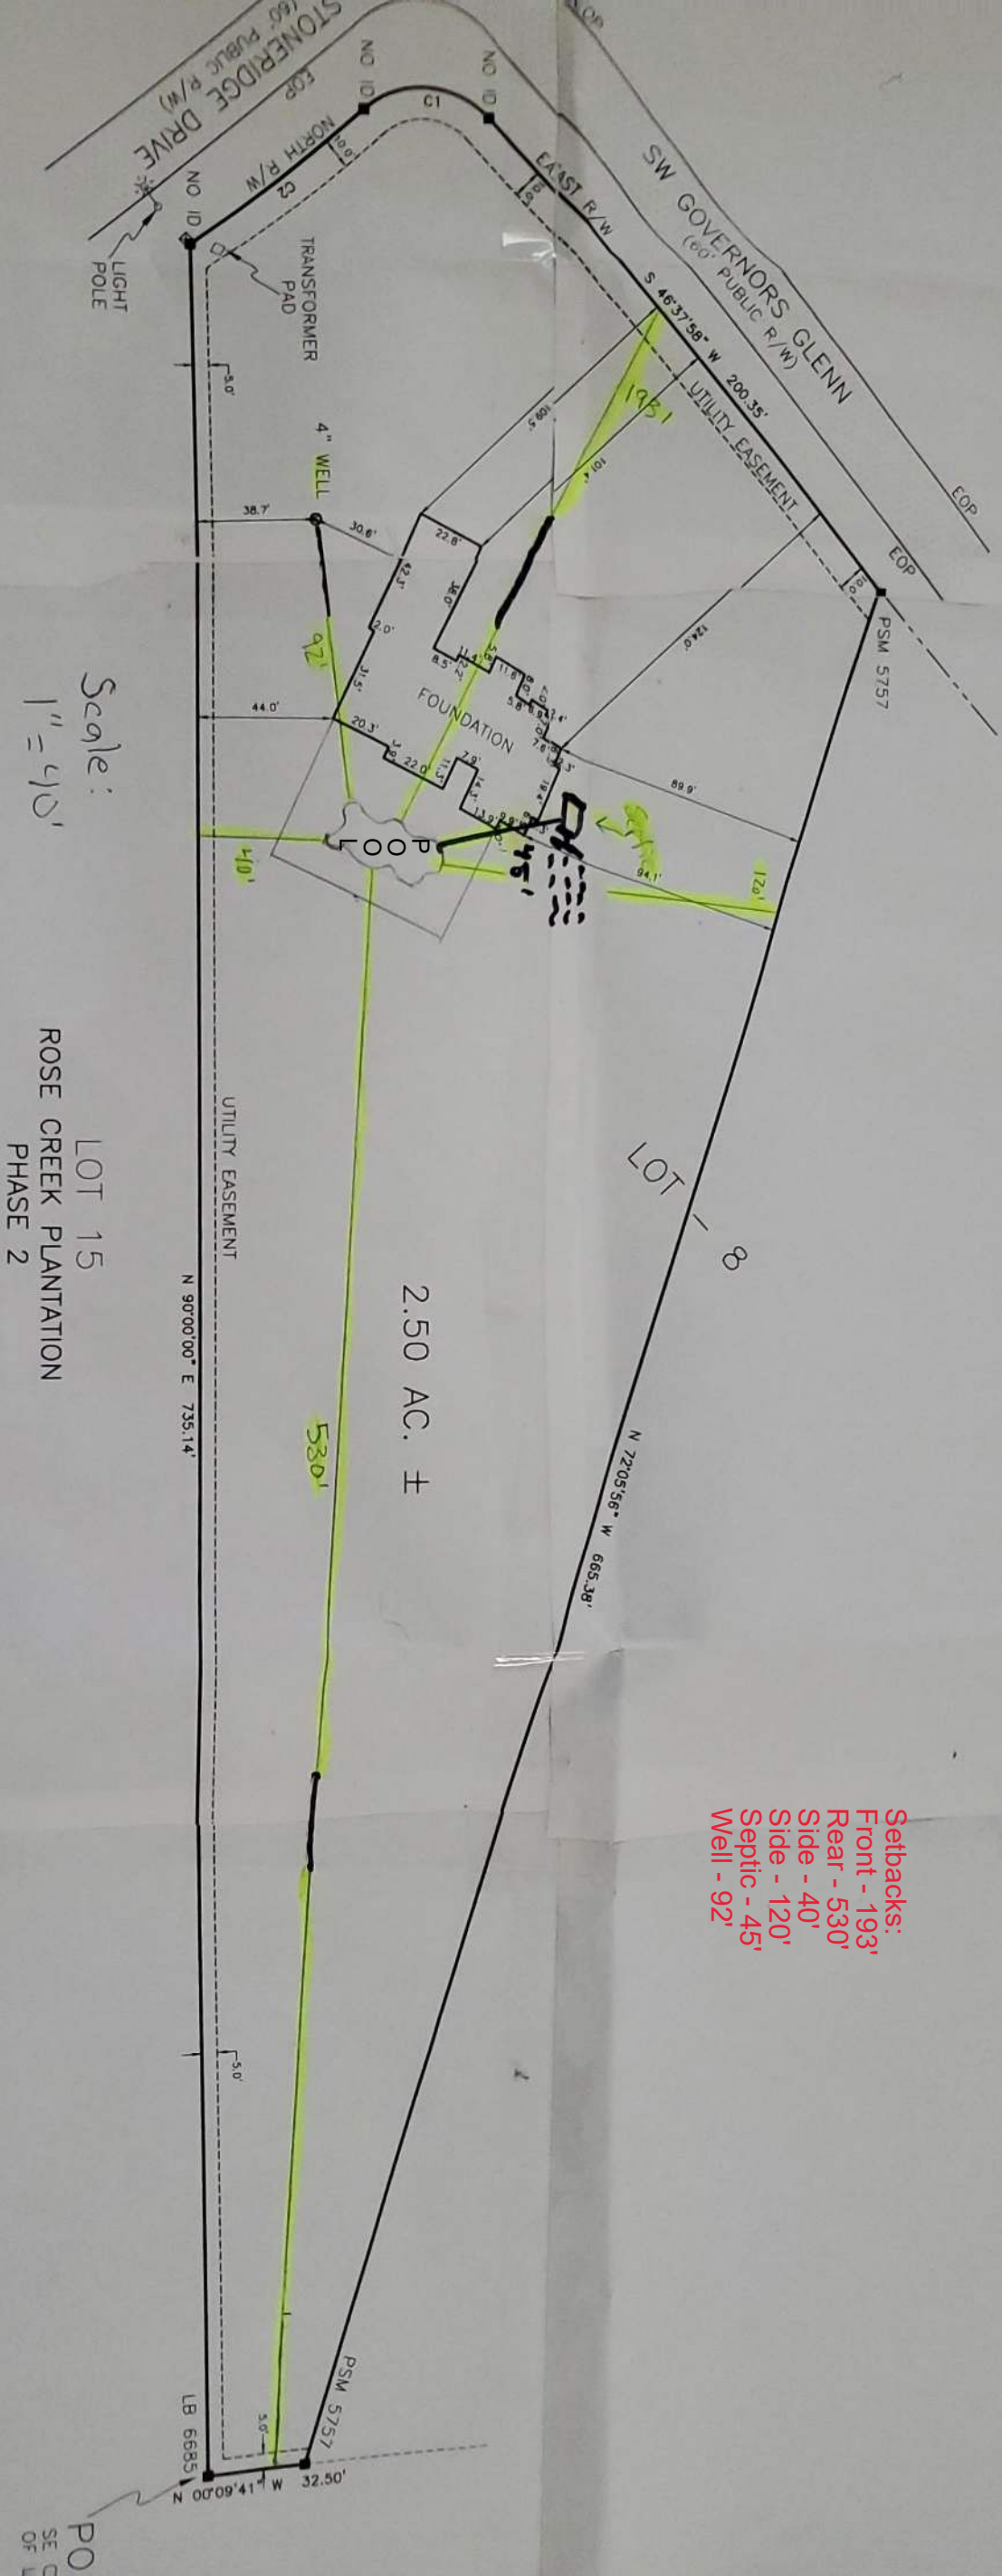

Scale:
1" = 40'

LOT 15
ROSE CREEK PLANTATION
PHASE 2

2.50 AC. ±

Setbacks:
Front - 193'
Rear - 530'
Side - 40'
Side - 120'
Septic - 45'
Well - 92'

CURVE TABLE					
CURVE	RADIUS	DELTA	ANGLE	ARC LENGTH	CHORD BEARING
C1	30.00'	87°52'31"	46.01'	S 02°41'42" W	41.63'
C2	730.00'	5°47'47"	73.85'	N 38°20'40" W	73.82'