


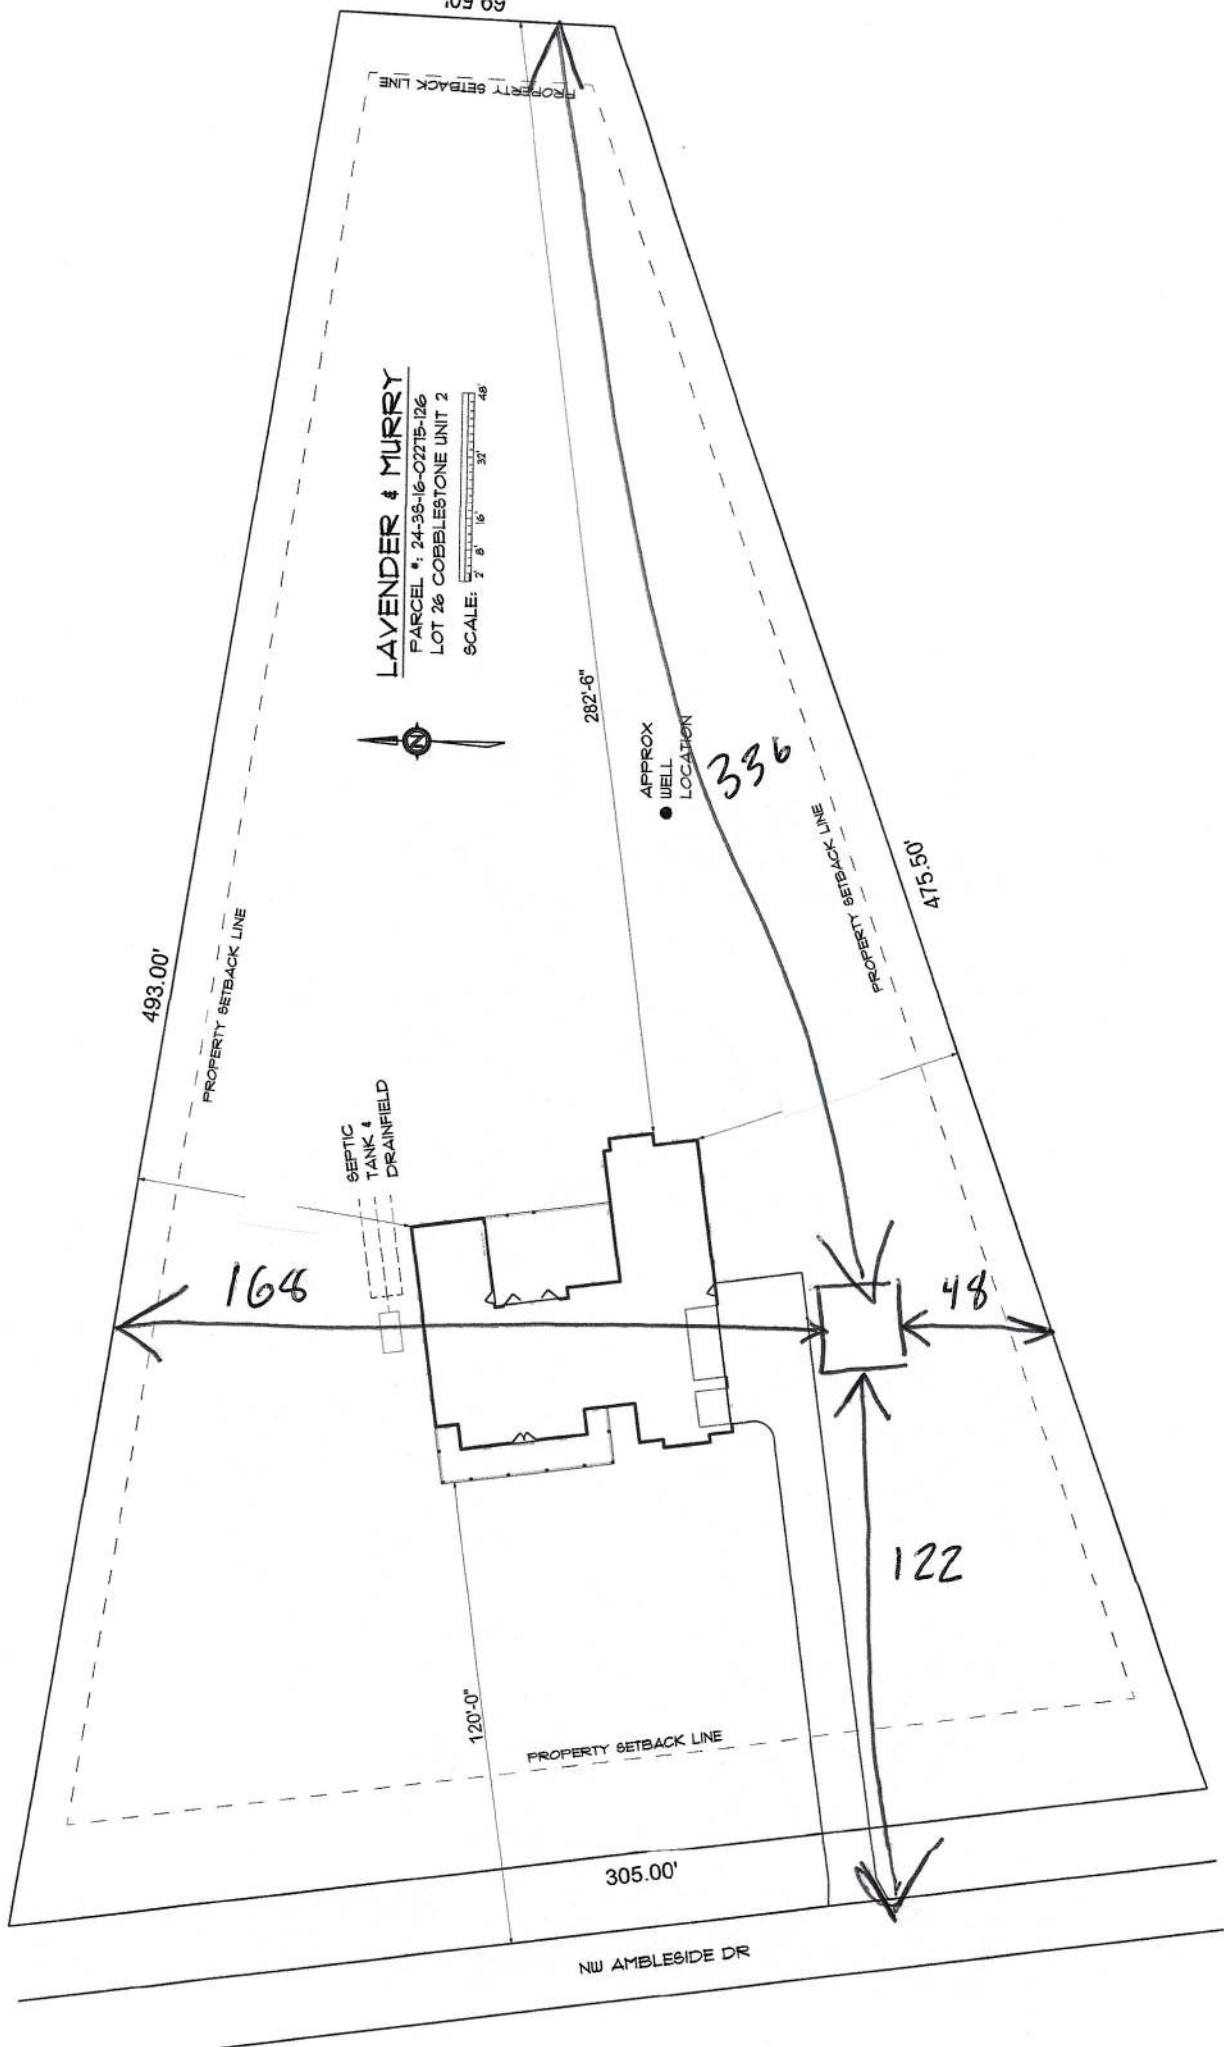

LAVENDER & MURRY

PARCEL #: 24-38-16-02215-126
LOT 26 COBBLESTONE UNIT 2

SCALE: 2" = 6' 16' 32' 48'



282'-6"

APPROX
WELL
LOCATION

336

PROPERTY SETBACK LINE

475.50'

493.00'

PROPERTY SETBACK LINE

SEPTIC
TANK &
DRAINFIELD

164

48

122

PROPERTY SETBACK LINE

120'-0"

305.00'

NW AMBLESIDE DR