

MARION HEIGHTS

A SUBDIVISION OF A PART OF THE NORTH (N 1/2) HALF OF SECTION 19
TOWNSHIP 3 SOUTH, RANGE 17 EAST, COLUMBIA COUNTY FLORIDA

DESCRIPTION

COMMENCE AT THE SOUTHWEST CORNER OF THE N.W. 1/4 OF NE 1/4 OF SECTION 19, TOWNSHIP 3 SOUTH, RANGE 17 EAST, COLUMBIA COUNTY, FLORIDA AND RUN NORTH 1 DEGREE 31 MINUTES WEST ALONG THE WESTLINE OF SAID N.W. 1/4 OF THE NE 1/4 26 FEET FOR A POINT OF BEGINNING AND RUN THENCE NORTH 1 DEGREE 13 MINUTES WEST 1171.2 FEET THENCE NORTH 88 DEGREES 50 MINUTES EAST 426.6 FEET TO THE WEST RIGHT OF WAYLINE OF STATE ROAD NO. 100; THENCE SOUTH 41 DEGREES 45 MINUTES EAST ALONG SAID RIGHT OF WAYLINE 1524.5 FEET TO THE EAST OF SAID N.W. 1/4 OF NE 1/4; THENCE SOUTH 1 DEGREE 20 MINUTES EAST ALONG THE EAST LINE OF SAID N.W. 1/4 OF NE 1/4 452 FEET TO THE SOUTH-EAST CORNER OF SAID N.W. 1/4 OF NE 1/4; THENCE NORTH 89 DEGREES EAST 36.5 FEET TO THE WEST RIGHT OF WAYLINE OF SAID STATE ROAD NO. 100; THENCE SOUTH 41 DEGREES 45 MINUTES EAST ALONG SAID RIGHT OF WAYLINE 542 FEET TO THE CENTER OF A GRADED ROAD; THENCE NORTH 73 DEGREES 44 MINUTES WEST ALONG THE CENTER OF SAID GRADED ROAD 1446.7 FEET THENCE NORTH 89 DEGREES 50 MINUTES WEST ALONG THE CENTER OF SAID GRADED ROAD 428.05 FEET TO POINT OF BEGINNING.

DEDICATION

KNOW ALL MEN BY THESE PRESENTS THAT COLUMBIA DEVELOPMENT CORPORATION, A FLORIDA CORPORATION, OWNERS, HAVE CAUSED THE LANDS HEREON DESCRIBED TO BE SURVEYED, SUBDIVIDED AND LAID OUT AND PLATED TO BE KNOWN AS MARION HEIGHTS, IN WITNESS WHEREOF THE SAID CORPORATION, BY ITS PRESIDENT, HAVE CAUSED THESE PRESENTS TO BE SIGNED IN ITS NAME BY ITS PRESIDENT, ATTESTED BY ITS SECRETARY, AND ITS CORPORATE SEAL TO BE AFFIXED ON THIS 1 DAY OF NOVEMBER, 1955. THE STREETS, BOULEVARDS AND EASEMENTS AS SHOWN, ARE HERE DEDICATED TO THE PUBLIC.

SIGNED Harry Shaw PRESIDENT

ATTEST Marion D. Powell SECRETARY

WITNESSES Paul Goodman
B. Moore

ACKNOWLEDGMENT

STATE OF FLORIDA
COUNTY OF COLUMBIA
I HEREBY CERTIFY THAT ON THIS 1 DAY OF NOVEMBER A.D. 1955 BEFORE ME, A NOTARY PUBLIC, PERSONALLY APPEARED R. E. SHAW AND MARION D. POWELL, RESPECTFULLY PRESIDENT AND SECRETARY COLUMBIA DEVELOPMENT CORPORATION, OF FLORIDA, TO ME WELL KNOWN AND KNOWN TO ME TO BE THE INDIVIDUALS AND OFFICERS WHO EXECUTED THE FOREGOING DEDICATION AND DID SERVELLY ACKNOWLEDGE THE EXECUTION THEREOF TO BE THEIR FREE ACTS AND DEEDS AS SUCH OFFICERS THEREINTO DULY AUTHORIZED AND THE OFFICIAL SEAL OF SAID CORPORATION IS DULY AFFIXED THERETO AND THE SAID DEDICATION IS THE ACT AND DEED OF SAID CORPORATION. WITNESS MY HAND AND OFFICIAL SEAL THE LAST AFORESAID DATE.

SIGNED [Signature]
Notary Public, State of Florida
My Commission Expires 57

SURVEYORS CERTIFICATE

I HEREBY CERTIFY THAT I AM A DULY AUTHORIZED LAND SURVEYOR AND THAT SURVEY OF THE LANDS HEREON DESCRIBED WAS MADE UNDER MY DIRECT-ION AND HAS BEEN SUBDIVIDED AS SHOWN ON THE PLAT HEREON DELINTEED AND THAT PERMANENT REFERENCE MONUMENTS HAS BEEN PLACED AT EACH LOT CORNER (4x4x16" CON. BLOCKS)


SIGNED B. Moore
B. B. MOORE, LAND SURVEYOR CER. NO. 439

APPROVED BY COUNTY COMMISSIONERS
COLUMBIA COUNTY, FLORIDA

SIGNED Robert H. Bedenbaur CHAIRMAN

ATTEST S. H. Roberts CLERK

DATE Nov. 1, 1955

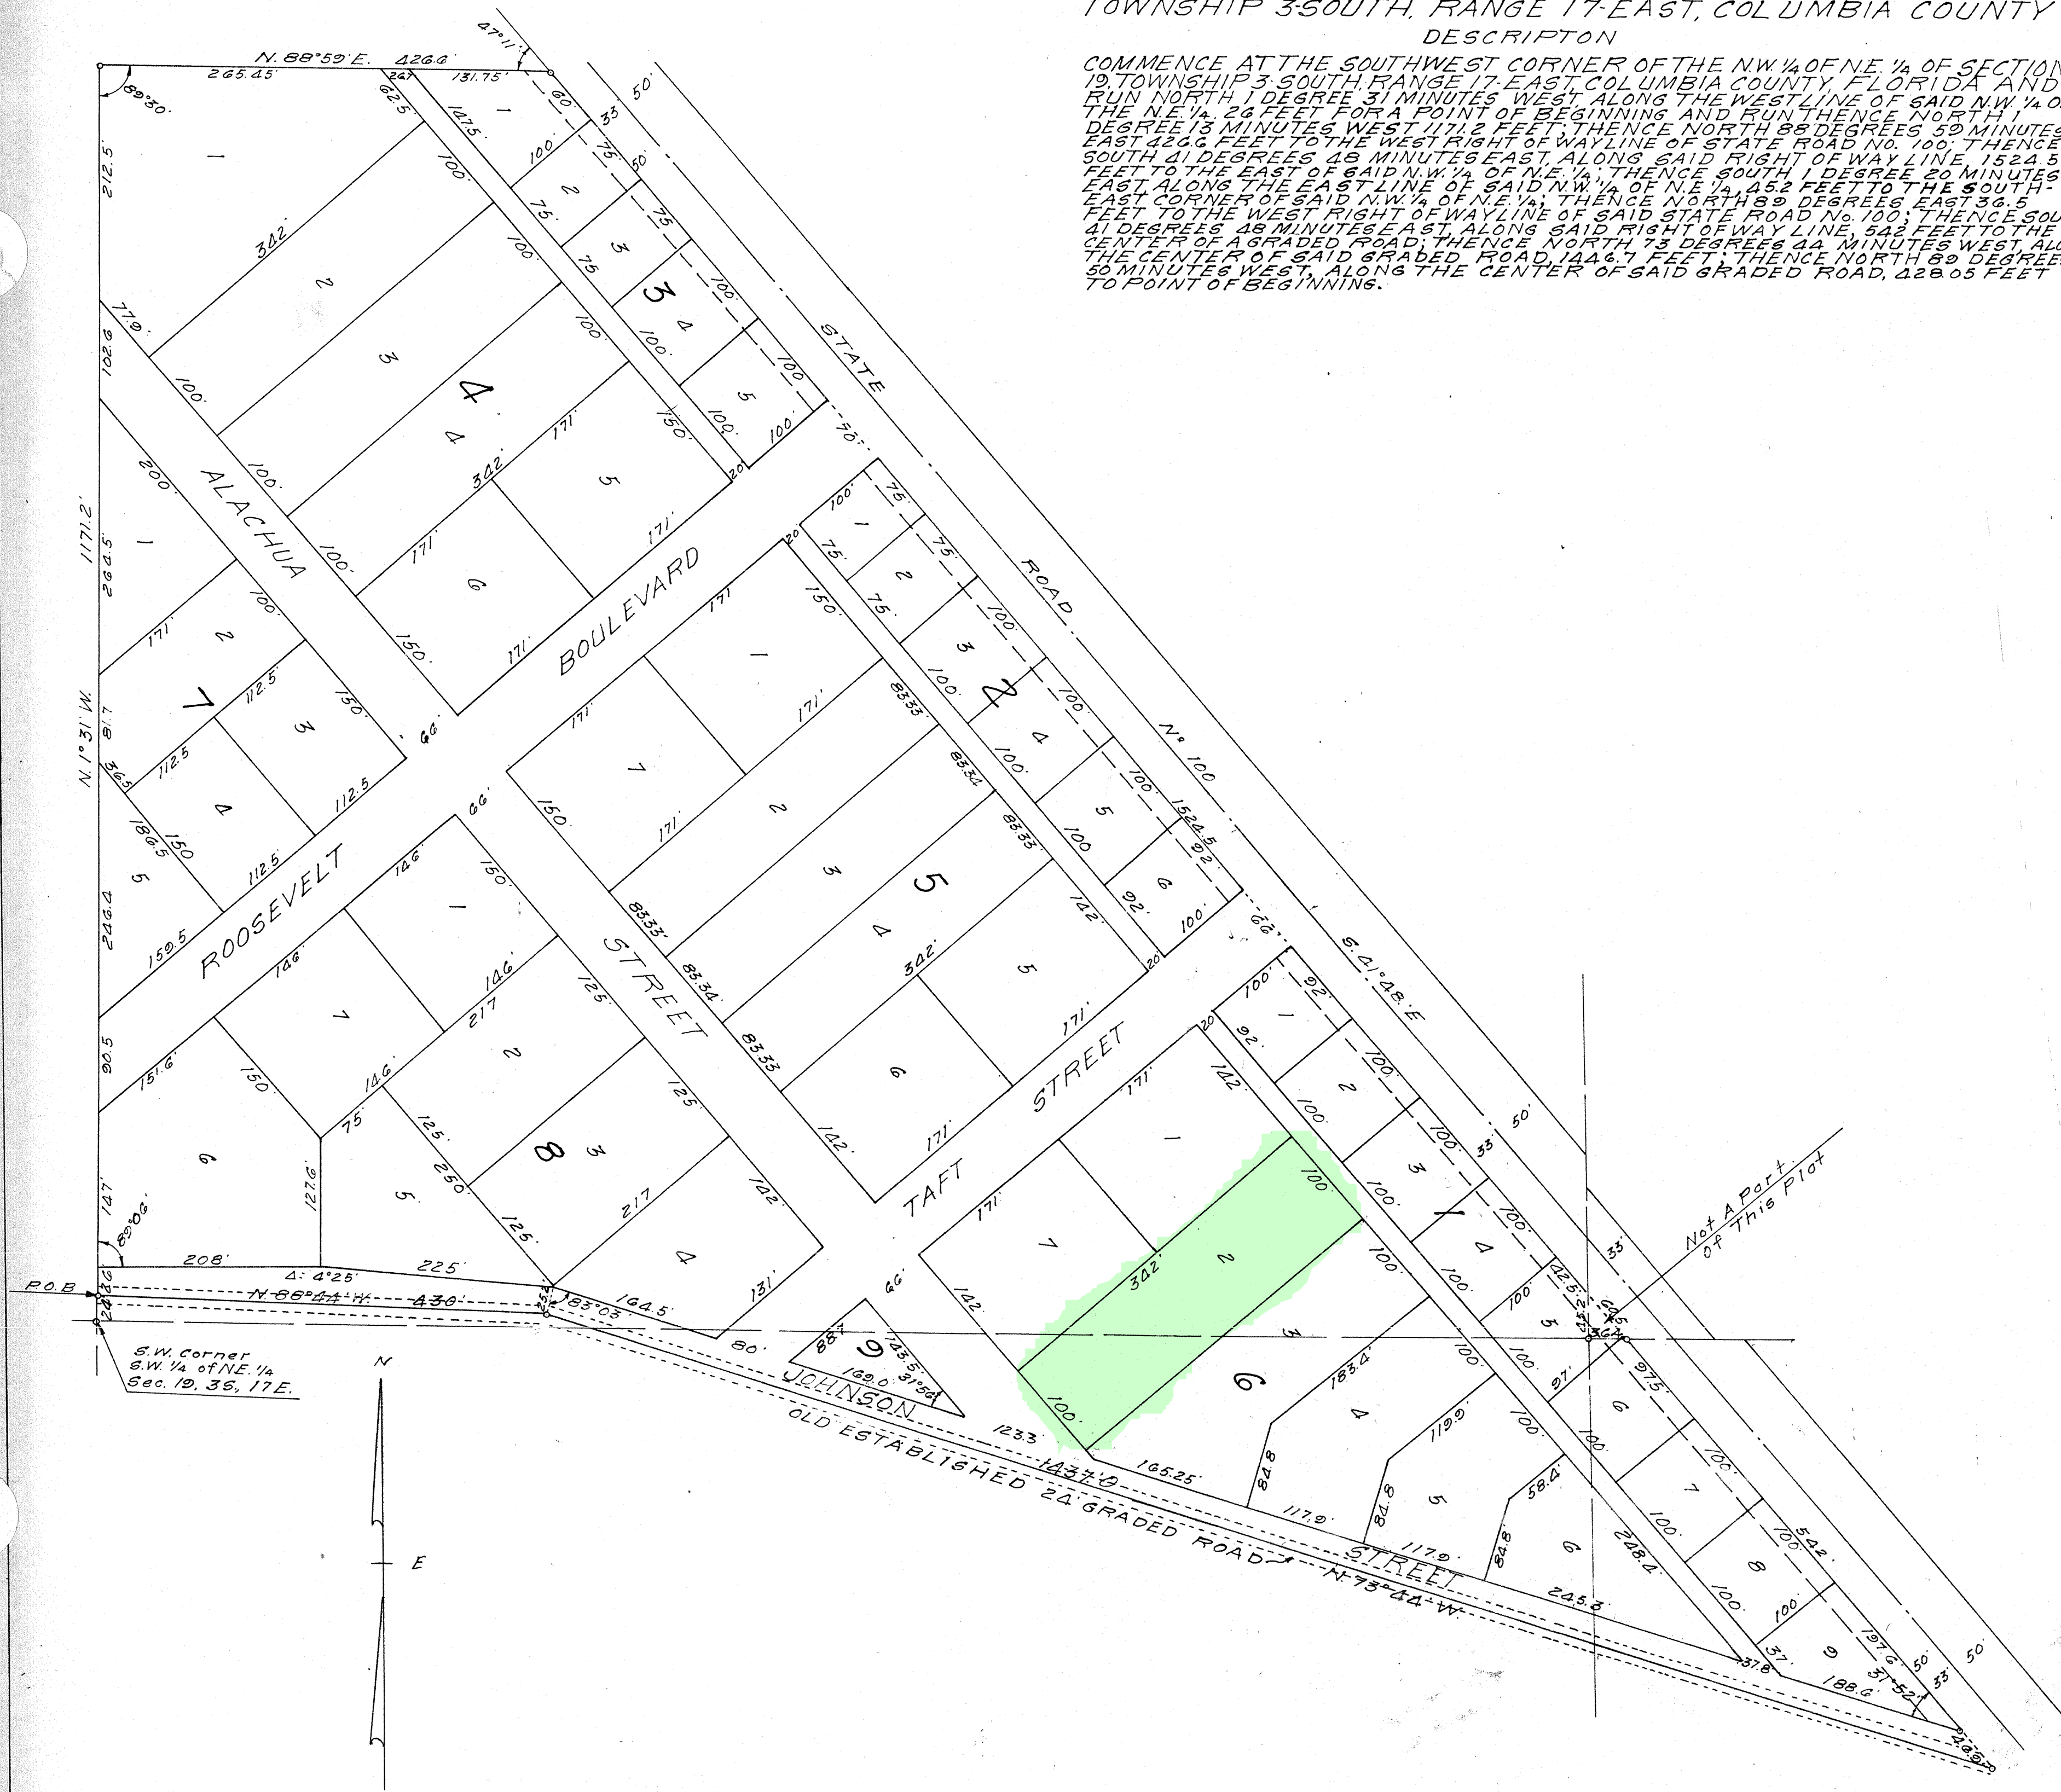

Scale 1" = 100'
Date November 1, 1955