
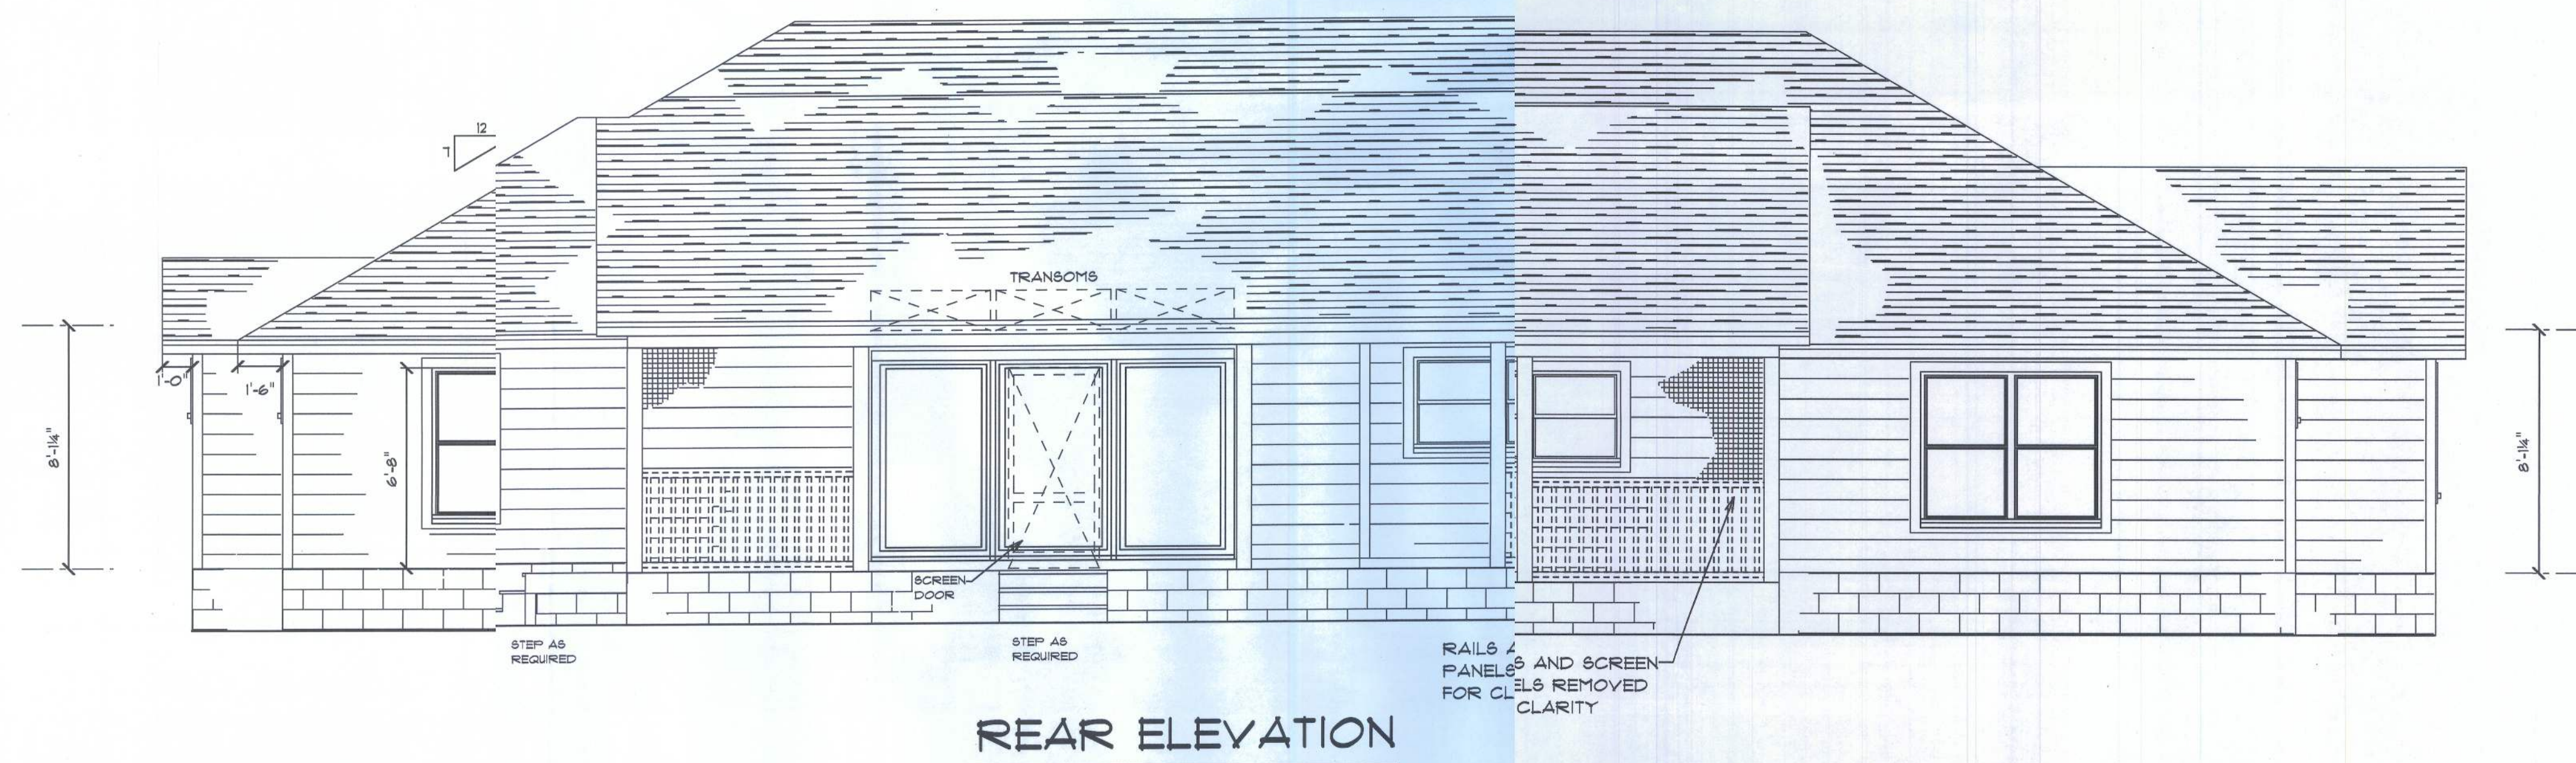


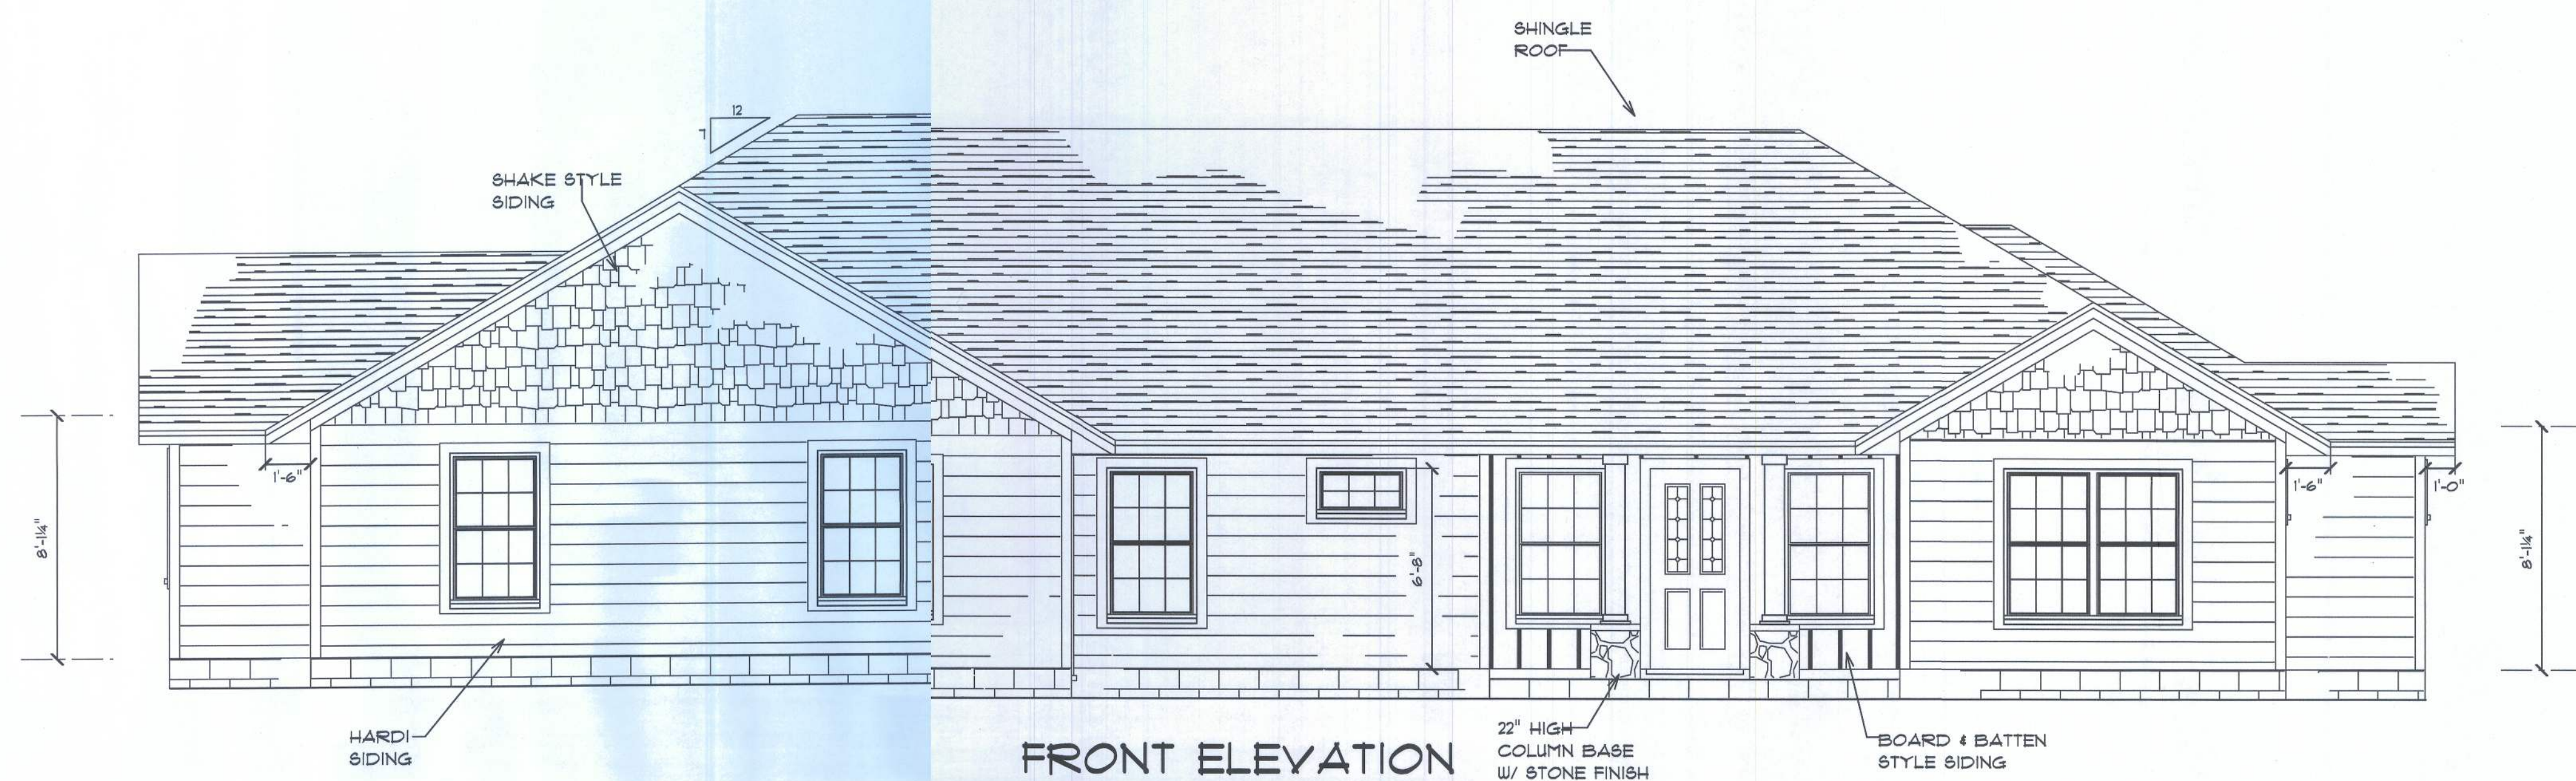

CONFERENCE RESIDENCE

SCALE 1/4" = 1'

DRAWN BY P.A.C.

APPROVED

**COLACINO
DRAFTING&DESIGN
PH. 352-472-3462**

DATE 10/5/10

2