

APPLICABLE CODES
1. 2023 FLORIDA BUILDING CODE


APPLICABLE STANDARDS
1. AISC STEEL CONSTRUCTION MANUAL (15TH EDITION)
2. TMS 402-16: BUILDING CODE REQUIREMENTS FOR MASONRY STRUCTURES
3. AWS D1.1: STRUCTURAL WELDING
4. ASCE 7-22: MINIMUM DESIGN LOADS ON BUILDINGS AND OTHER STRUCTURES
5. ACI 318-19: BUILDING CODE REQUIREMENTS FOR STRUCTURAL CONCRETE

DESIGN LOADS
1. DEAD LOAD = 1.5 PSF
2. ROOF LIVE LOAD = 12 PSF
3. WIND LOAD
A. RISK CATEGORY = II
B. WIND EXPOSURE CATEGORY = C
C. ULTIMATE WIND SPEED = 120 MPH
NOMINAL WIND SPEED = 94 MPH


INSTALLATION NOTES AND SPECIFICATIONS
1. THESE PLANS BELONG EXCLUSIVELY TO THE STRUCTURE, INCLUDING MAIN WIND FORCE RESISTING SYSTEM (MWFRS), COMPONENTS AND CLADDING (C&C), AND BASE RAIL ANCHORAGE. OTHER DESIGN ISSUES, INCLUDING BUT NOT LIMITED TO PROPERTY SET-BACKS, ELECTRICAL, PLUMBING, INGRESS/EGRESS, FINISH FLOOR SLOPES AND ELEVATIONS, OR OTHER LOCAL ZONING REQUIREMENTS ARE THE LIABILITY OF OTHERS.
2. THESE STRUCTURES ARE ENGINEERED AS CAPABLE OF SUPPORTING DEAD LOAD OF THE STRUCTURE AND LIVE AND WIND LOADS. UPGRADES NOT SPECIFICALLY ADDRESSED HEREIN, SUCH AS WINDOWS, DOORS, OR ANOTHER COMPONENT NOT LISTED IN THE BUILDING CODE APPROVED PRODUCT LIST, AND NOT PROVIDED AND INSTALLED BY THE CONTRACTOR, WHICH CAUSE ADDITIONAL LOADS ON THE STRUCTURE SHALL BE AT THE OWNER'S RISK. THE ENGINEER SHALL NOT BE RESPONSIBLE FOR FAILURE OR STRUCTURAL DAMAGE DUE TO THE EXTRA LOAD.
3. ALL STEEL TUBING SHALL BE 50 KSI GALVANIZED STEEL WITH MINIMUM YIELD STRENGTH OF 54 KSI. ALL FASTENERS SHALL BE ZINC COATED HARDWARE.
4. END WALL COLUMNS (POST) AND SIDE WALL COLUMNS ARE EQUIVALENT IN SIZE AND SPACING U.N.O.
5. SPECIFICATIONS APPLICABLE TO 29 GA DUTCH LAP METAL PANELS FASTENED DIRECTLY TO 2.5"x2.5"x14 GA/2.5"x2.5"x12GA TUBE STEEL (TS) FRAMING MEMBERS FOR VERTICAL PANELS. 29 GA METAL PANELS SHALL BE FASTENED DIRECTLY TO 18 GA HAT CHANNELS U.N.O.
6. AVERAGE FASTENER SPACING ON-CENTERS ALONG RAFTERS OR PURLINS, AND POSTS, INTERIOR = 9" AND END = 6" MAX.
7. FASTENERS CONSIST OF #12-14X3/4" SELF-DRILLING SCREWS (SDS), USE CONTROL SEAL WASHER WITH EXTERIOR FASTENERS. SPECIFICATIONS APPLICABLE ONLY FOR MEAN ROOF HEIGHT OF 20'-0" OR LESS, AND ROOF SLOPES OF 14" (3:12 PITCH) OR LESS. SPACING REQUIREMENTS FOR OTHER ROOF HEIGHTS AND/OR SLOPES MAY VARY.
8. ANCHORS SHALL BE INSTALLED THROUGH THE BASE RAIL WITHIN 6" OF EACH RAFTER COLUMN ALONG SIDES AND ENDS.
9. STANDARD GROUND ANCHORS (SOIL NAILS) CONSIST OF #4 REBARS WITH WELDED NUT X 36" LONG AND MAY BE USED IN SUITABLE SOILS. OPTIONAL ANCHORAGE MAY BE USED IN SUITABLE SOILS AND MUST BE USED IN UNSUITABLE SOILS AS NOTED. SOIL NAILS MAY BE USED FOR WIND SPEEDS LESS THAN OR EQUAL TO 145 MPH.
10. RAFTER SPACING IS 5'-0" FOR WIND SPEEDS BETWEEN 110 MPH AND 140 MPH AND 4'-0" FOR WIND SPEEDS BETWEEN 140 MPH AND 170 MPH.
11. WIND FORCES GOVERN OVER SEISMIC FORCES. SEISMIC PARAMETERS ANALYZED ARE:
SOIL SITE CLASS = D
RISK CATEGORY I
R = 3.25 Ie = 1.0 Sds = 0.066 g V = CsW Sdi = 0.053 g

DRAWING INDEX	
PAGE NO.	DESCRIPTION
1	TITLE PAGE WITH INDEX
2	TRUSS DESIGN FOR RAFTER SPAN
3	CONNECTION DETAILS (1-3)
4	BASE RAIL AND FOUNDATION ANCHORAGE
5	RAFTER END WALL, SIDE WALL AND OPENING FRAMING
6	CONNECTION DETAILS (5-17)
7	BOX EAVE RAFTER LEAN-TO OPTIONS
8	CONNECTION DETAILS (19-21)
9	BOX EAVE RAFTER VERTICAL ROOF/SIDING OPTION
10	OPTIONAL HELICAL ANCHORING ON GRADE DETAIL


ENCLOSED METAL BUILDING DESIGN
MAXIMUM 30'-0" WIDE X 100'-0" LONG X 20'-0" HIGH (EAVE)
BOX EAVE FRAME / BOW EAVE FRAME

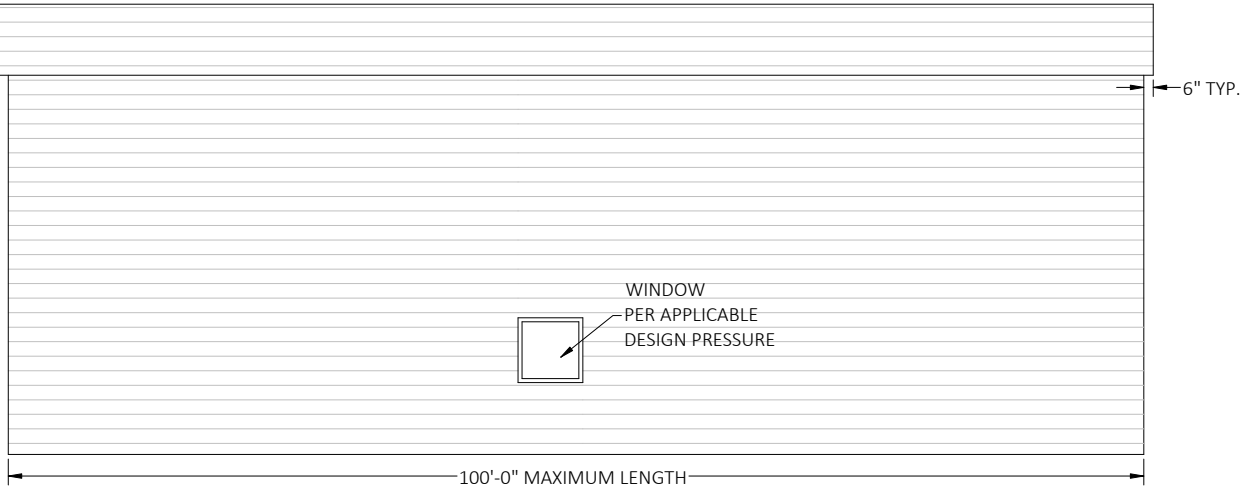

TYPICAL SIDE ELEVATION - HORIZONTAL ROOF

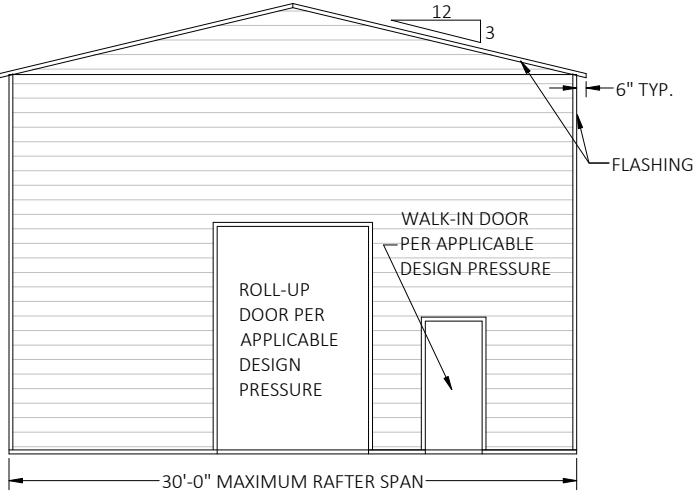


TYPICAL END ELEVATION - BOX EAVE

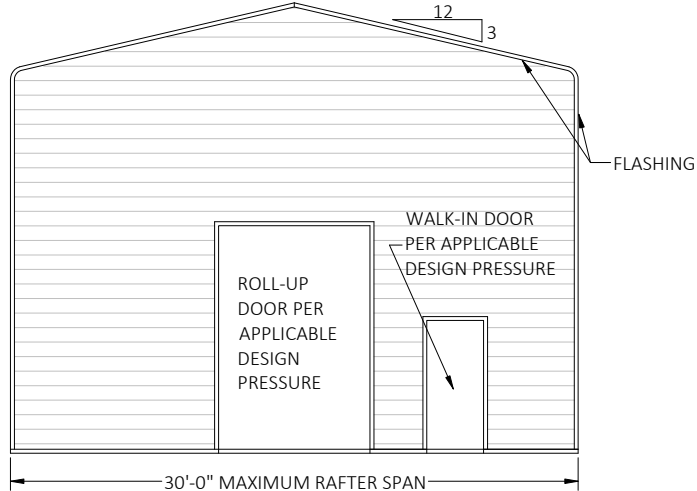


TYPICAL END ELEVATION - BOW EAVE

This item has been digitally signed and sealed by Richard E. Walker, P.E. on the date adjacent to the seal. Printed copies of this document are not considered signed and sealed and the signature must be verified on any electronic copies.

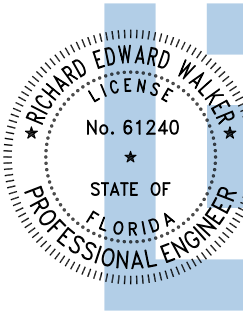

Digitally signed by Richard E Walker
Date: 2024.08.22 15:03:26-04'00'

FLORIDA ENGINEERING LLC
4161 TAMiami TRAIL, UNIT 101
PORT CHARLOTTE, FLORIDA 33952
(941) 391-5980
FLEng.com
Orders@FLEng.com

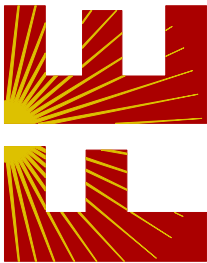

CA CERT. #30782

PROJECT NO. 2423289

CONTRACTOR:
BEST METAL BUILDINGS LLC
484 NW TURNER AVE
LAKE CITY FL 32055

PROJECT ADDRESS:

PERRY
699 SW SABRE AVE.
LAKE CITY, FL. 32024

DESIGN DATE: 08/20/2024

REVISION 1: 08/21/2024

REVISION 2: DATE

DRAWN BY: JS

SCALE: NTS

SHEET:

1 OF 10


THE ENGINEERING ON THESE PLANS IS SITE SPECIFIC FOR (1) STRUCTURE ONLY AT THE PROVIDED ADDRESS(ES).

- MEMBER LEGEND:
- 1. TS COLUMN = 2.5X2.5X14 GA U.N.O.
 - 2. TRUSS MEMBERS = 2.5X2.5X14 GA U.N.O.
 - 3. KNEE-BRACE = 2.5"X2"X18GA CHANNEL
 - 4. PURLIN = 1.125"X18GA HAT CHANNEL
 - 5. TS BRACE = 2.5"X2.5"X14GA TUBE
 - 6. U-BRACE = 2.5"X2"X18GA CHANNEL
 - 7. END WALL COLUMN = (2)2.5X2.5X14GA U.N.O.

TRUSS LAYOUT- BOX EAVE













TRUSS LAYOUT- BOW EAVE

This item has been digitally signed and sealed by Richard E. Walker, P.E. on the date adjacent to the seal. Printed copies of this document are not considered signed and sealed and the signature must be verified on any electronic copies.

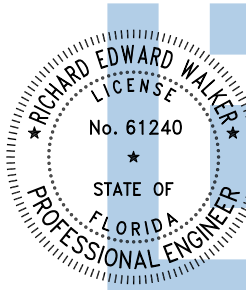

Digitally signed by Richard E Walker

Date: 2024.08.22 15:03:27-04'00'

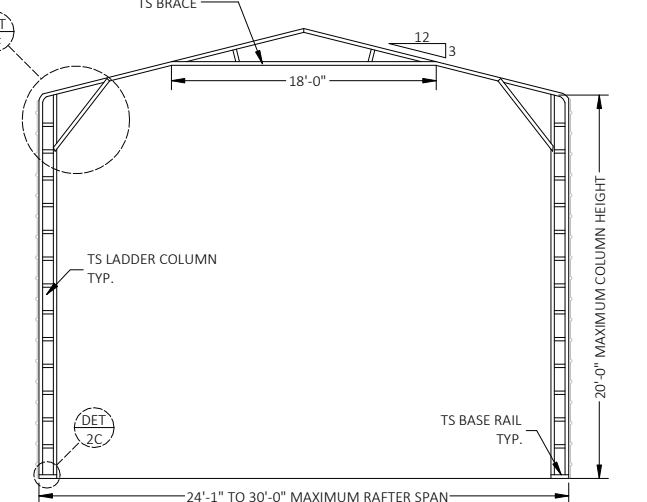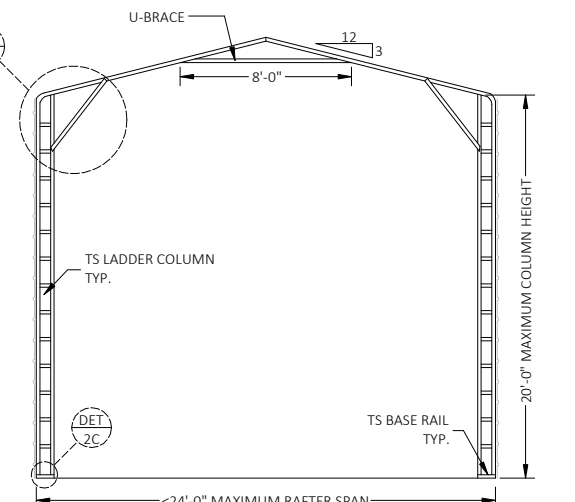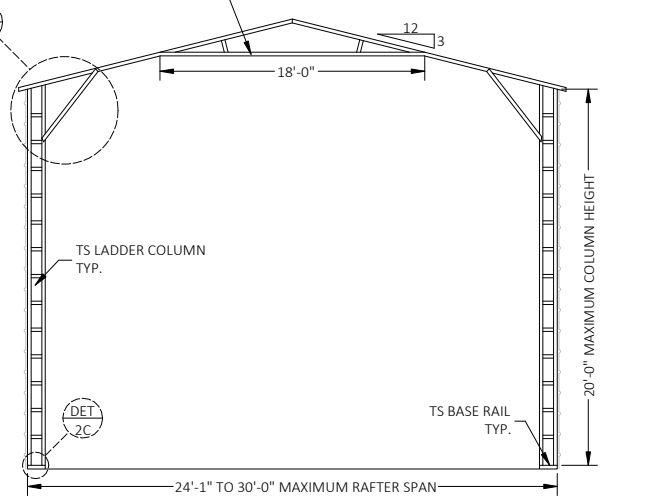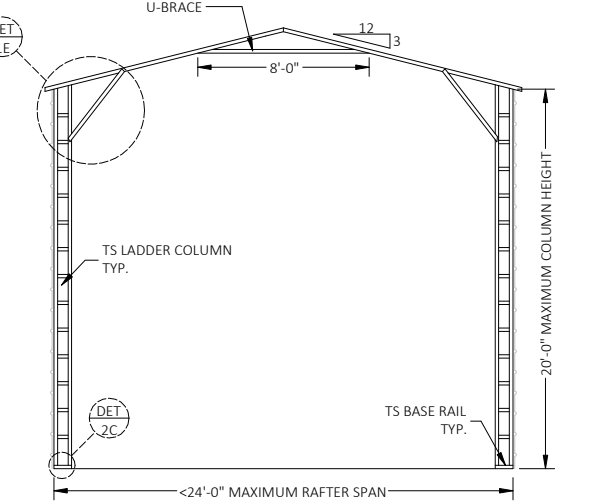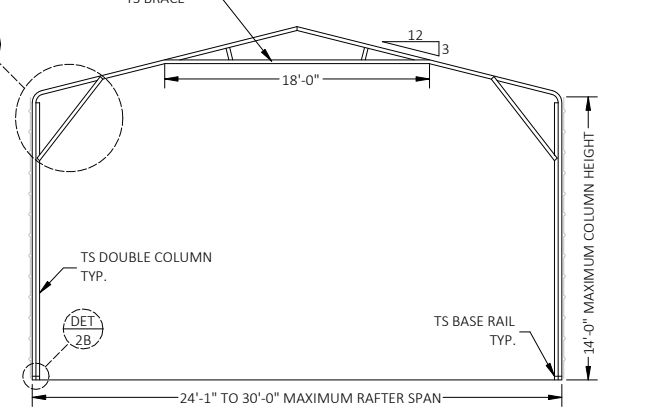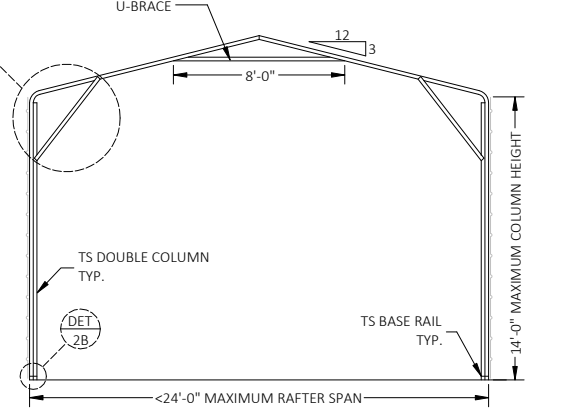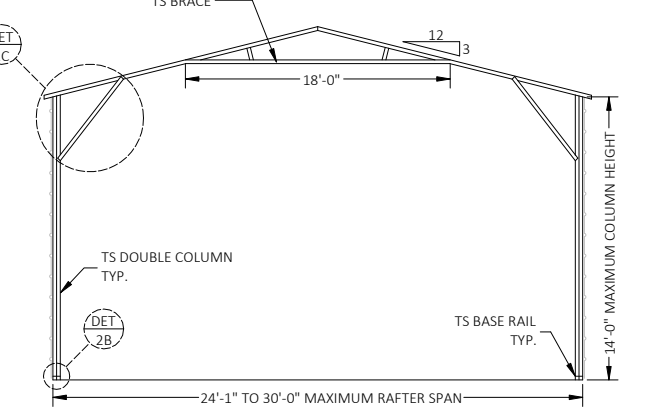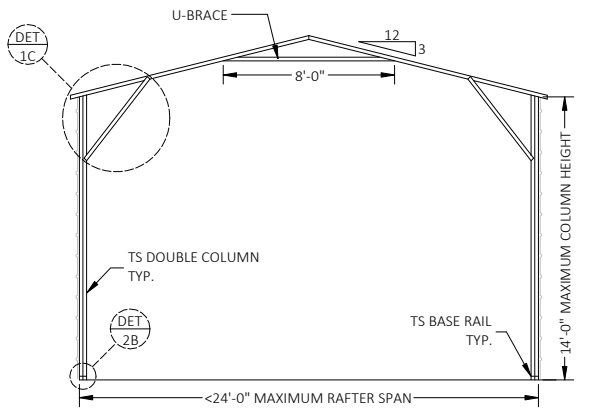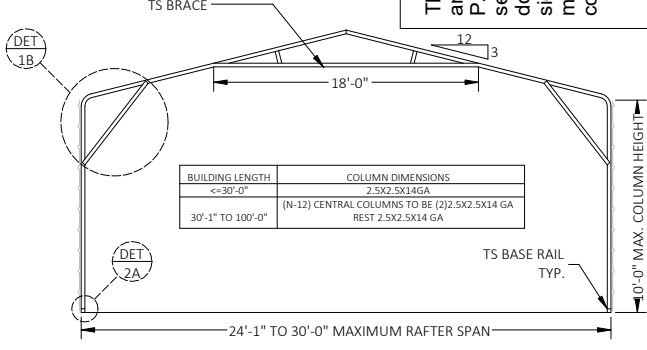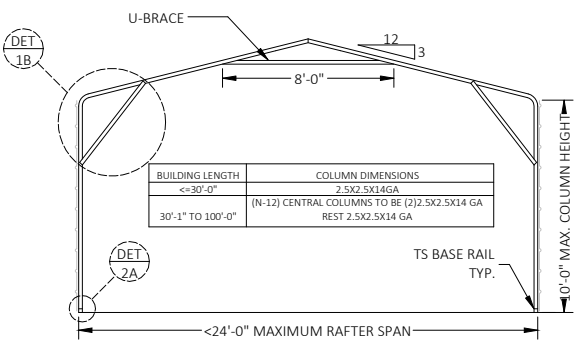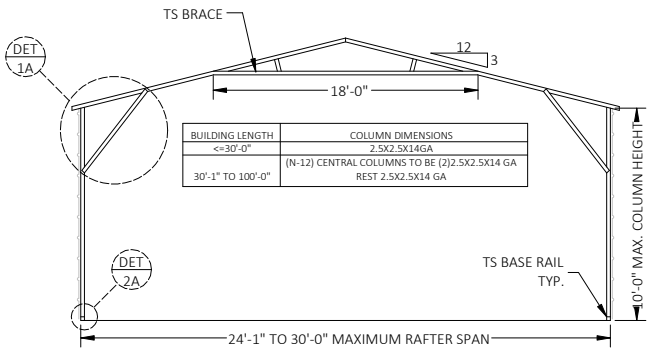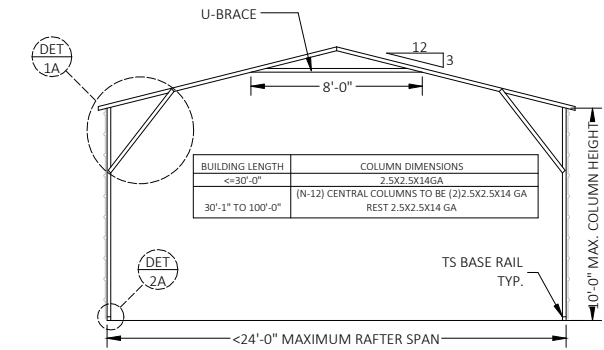

FLORIDA ENGINEERING LLC

4161 TAMiami TRAIL, UNIT 101

PORT CHARLOTTE, FLORIDA 33952

(941) 391-5980

FLeng.com

Orders@FLeng.com

PROJECT NO. 2423289

CA CERT. #30782

CONTRACTOR:
BEST METAL BUILDINGS LLC
484 NW TURNER AVE
LAKE CITY FL 32055

PROJECT ADDRESS:
PERRY
699 SW SABRE AVE.
LAKE CITY, FL. 32024

DESIGN DATE: 08/20/2024

REVISION 1: 08/21/2024











REVISION 2: DATE

DRAWN BY: JS


SCALE: NTS

SHEET:

2 OF 10

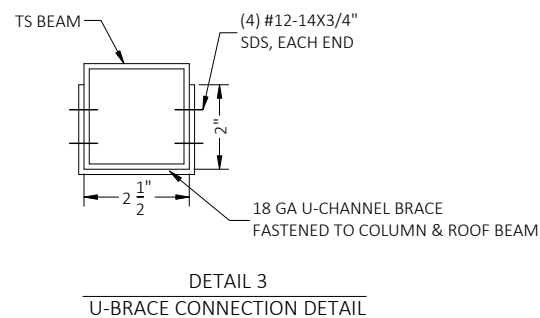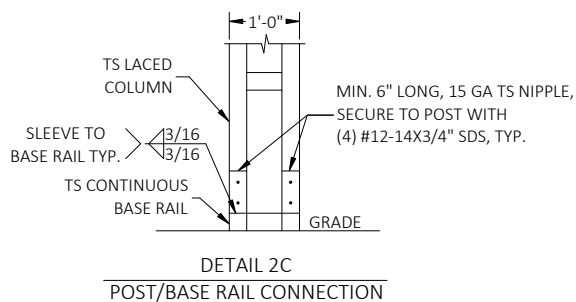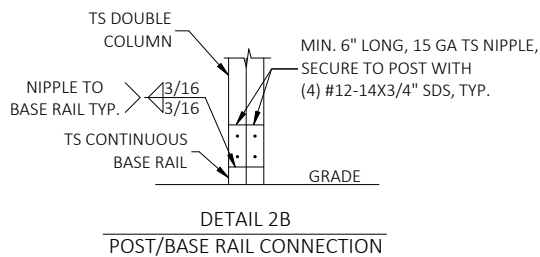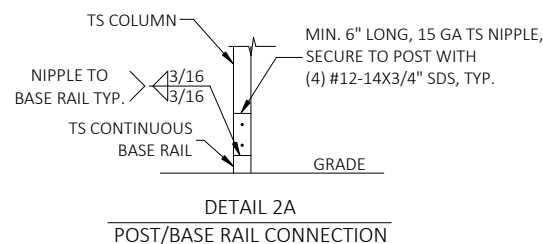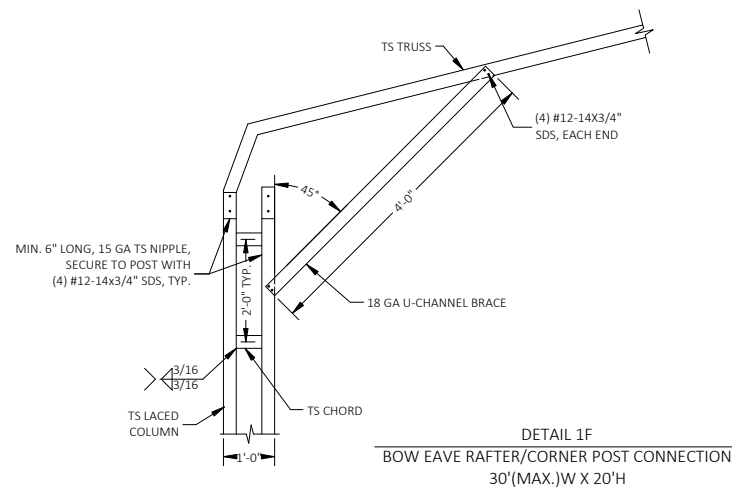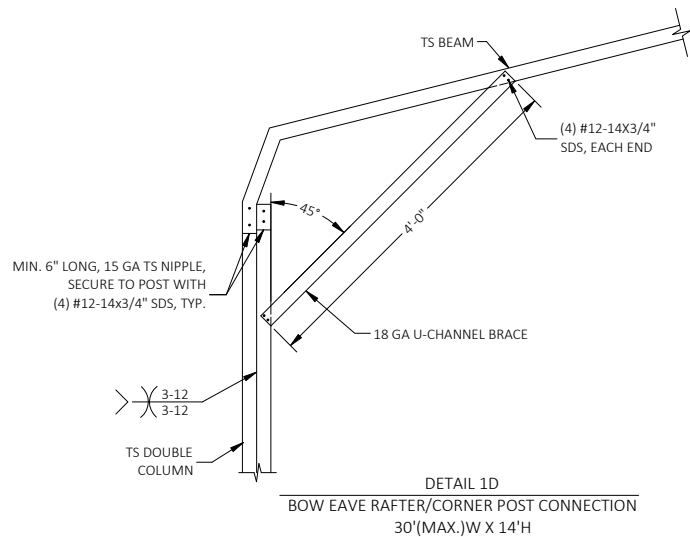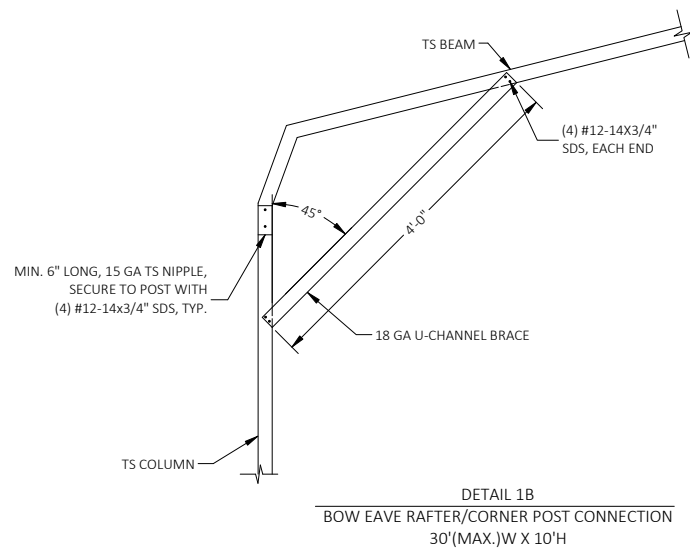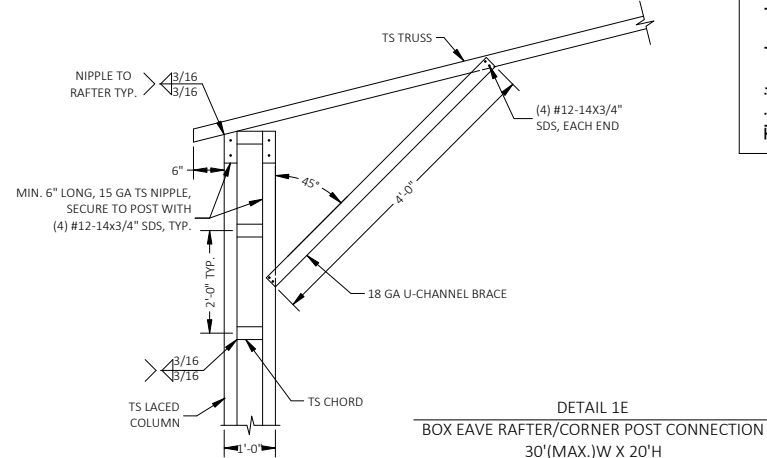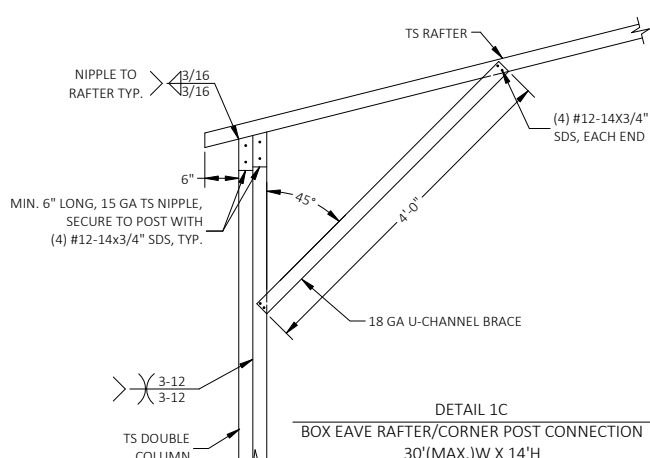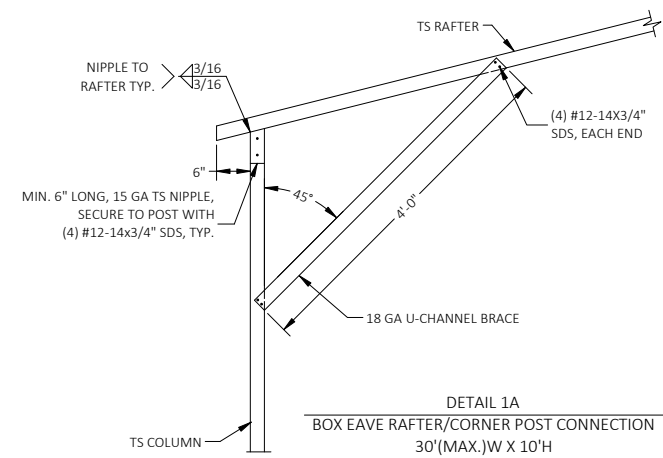


This item has been digitally signed and sealed by Richard E. Walker, P.E. on the date adjacent to the seal. Printed copies of this document are not considered signed and sealed and the signature must be verified on any electronic copies.

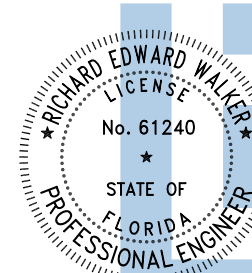

Digitally signed by Richard E Walker
Date: 2024.08.22 15:03:28-04'00'

FLORIDA ENGINEERING LLC
4161 TAMiami TRAIL, UNIT 101
PORT CHARLOTTE, FLORIDA 33952
(941) 391-5980
FLEng.com
Orders@FLEng.com

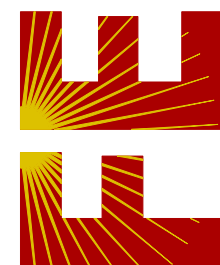

CA CERT. #30782

PROJECT NO. 2423289

CONTRACTOR:
BEST METAL BUILDINGS LLC
484 NW TURNER AVE
LAKE CITY FL 32055

PROJECT ADDRESS:

PERRY
699 SW SABRE AVE.
LAKE CITY, FL. 32024

DESIGN DATE: 08/20/2024

REVISION 1: 08/21/2024

REVISION 2: DATE

SHEET:

DRAWN BY: JS

SCALE: NTS

3 OF 10

1. CONCRETE SHALL HAVE A MINIMUM SPECIFIED COMPRESSIVE STRENGTH OF 3000 PSI AT 28 DAYS.
2. ALL OPEN AREAS OF CONCRETE OUTSIDE OF THE PROPOSED STRUCTURE SHALL BE DESIGNED TO SLOPE AWAY FROM THE STRUCTURE.
3. WHERE CONCRETE SPECIFICATIONS ARE REQUIRED, BY ONE OR MORE REGULATORY AGENCY, THE FOLLOWING SPECIFICATIONS ARE APPLICABLE:
 - a. CONCRETE SHALL CONFORM TO ASTM C94 FOR THE FOLLOWING COMPONENTS:
 - i. PORTLAND CEMENT TYPE 1 - ASTM C 150
 - ii. AGGREGATES - LARGE AGGREGATE 3/4 MAX. - ASTM C 33
 - iii. AIR ENTRAINING +/- 1% - ASTM C 260
 - iv. WATER REDUCING AGENT - ASTM C 494
 - v. CLEAN POTABLE WATER
 - vi. OTHER ADMIXTURES NOT PERMITTED
 - b. CONCRETE SLUMP AT DISCHARGE CHUTE NOT LESS THAN 3" OR MORE THAN 5". WATER ADDED AFTER BATCHING IS NOT PERMITTED.
 - c. PREPARE & PLACE CONCRETE PER AMERICAN CONCRETE INSTITUTE MANUAL OF STANDARD PRACTICE, PART 1, 2, & 3 INCLUDING HOT WEATHER RECOMMENDATIONS.
 - d. MOIST CURE OR POLYETHYLENE CURING PERMITTED.
 - e. PRIOR TO PLACING CONCRETE, TREAT THE ENTIRE SUBSURFACE AREA FOR TERMITES IN COMPLIANCE WITH THE BUILDING CODE (FOR RISK CATEGORY II, III, & IV STRUCTURES ONLY).
 - f. CONCRETE SLAB SHALL BE PLACED OVER A POLYETHYLENE VAPOR BARRIER (SLAB ONLY).

1. THE REINFORCING STEEL SHALL BE ASTM A615 GRADE 60. THE SLAB REINFORCEMENT SHALL BE WELDED WIRE FABRIC MEETING ASTM A185 OR FIBERGLASS FIBER REINFORCEMENT.
2. REINFORCEMENT MAY BE BENT IN THE FIELD OR SHOP AS LONG AS:
 - a. IT IS BENT COLD;
 - b. REINFORCEMENT PARTIALLY EMBEDDED IN CONCRETE SHALL NOT BE FIELD BENT;
 - c. THE DIAMETER OF THE BEND, MEASURED ON THE INSIDE OF THE BAR, IS NOT LESS THAN SIX-BAR DIAMETERS.
3. FOR FOUNDATIONS, MINIMUM CONCRETE COVER OVER REINFORCING BARS SHALL BE PER ACI-318: 3 INCHES WHERE THE CONCRETE IS POURED AGAINST AND TEMPORARY IN CONTACT WITH THE EARTH OR UNPROTECTED FROM THE EARTH OR WEATHER, OTHERWISE 1-1/2 INCHES.

1. FOUNDATION SHALL BE PROTECTED AGAINST FROST USING RIGID FOAM INSULATION (EPS OR EQUIVALENT). FOR NO FROST PROTECTION OPTION, COORDINATE WITH LOCAL BUILDING CODE AND/OR BUILDING OFFICIAL REGARDING REQUIRED FOOTING DEPTH BASED ON FROST LINE DEPTH.

1. FOR VERY DENSE AND/OR CEMENTED SANDS, COARSE GRAVEL AND COBBLES, CALICHE, PRELOADED SILTS AND CLAYS, CORALS, MEDIUM DENSE COARSE SANDS, SANDY GRAVELS, VERY STIFF SILTS AND CLAYS, MEDIUM TO VERY LOOSE DENSE SANDS, FIRM TO STIFF CLAYS AND SILTS, ALLUVIAL FILL USE MINIMUM (2) 4" HELICES WITH MINIMUM 30" EMBEDMENT @ EVERY POST(LEG).

2. THE UPLIFT/BEARING CAPACITY OF EACH ANCHOR MUST BE EQUAL TO OR GREATER THAN 8.5 KIPS.

1. ANCHOR TO BE 3/4" DIA (A529 GRADE 50) WITH 30" MIN. EMBEDMENT & (4) MIN. BARBS AS SHOWN IN DETAIL 3C.

2. FOR VERY DENSE AND/OR CEMENTED SANDS, COARSE GRAVEL AND COBBLES, CALICHE, PRELOADED SILTS AND CLAYS, CORALS, MEDIUM DENSE COARSE SANDS, SANDY GRAVELS, VERY STIFF SILTS AND CLAYS, MEDIUM TO VERY LOOSE DENSE SANDS, FIRM TO STIFF CLAYS AND SILTS, ALLUVIAL FILL USE MINIMUM (2) 3/8" DIA RODS WITH MINIMUM 30" EMBEDMENT @ EVERY POST (LEG).

3. THE UPLIFT/BEARING CAPACITY OF EACH ANCHOR MUST BE EQUAL TO OR GREATER THAN 8.5 KIPS.



DETAIL 3A-III


CONCRETE MONOLITHIC SLAB BASE RAIL ANCHORAGE

* = COORDINATE WITH LOCAL BUILDING CODE AND/OR BUILDING OFFICIAL REGARDING REQUIRED FOOTING DEPTH BASED ON FROST LINE DEPTH.





DETAIL 3A-I

CONCRETE MONOLITHIC SLAB BASE RAIL ANCHORAGE

 


DETAIL 3A-II
CONCRETE MONOLITHIC SLAB BASE RAIL ANCHORAGE

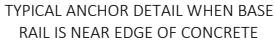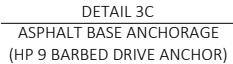

BASE RAIL ANCHORAGE OPTION

This item has been digitally signed and sealed by Richard E. Walker, P.E. on the date adjacent to the seal. Printed copies of this document are not considered signed and sealed and the signature must be verified on any electronic copies.

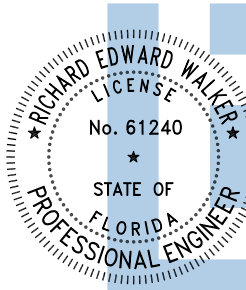

15:03:29-04'00'

(941) 391-5980

FLEng.com
Orders@FLEng.com

CA CERT. #30782

PROJECT NO. 2423289

TRACTOR:
BEST METAL BUILDINGS LLC
484 NW TURNER AVE
LAKE CITY FL 32055

PROJECT ADDRESS:

PERRY
699 SW SABRE AVE.
LAKE CITY, FL. 32024

DESIGN DATE: 08/20/2024

REVISION 1: 08/21/2024


REVISION 2: DATE

SHEET:


DRAWN BY: JS

JS	4 OF 10
NTS	

This item has been digitally signed and sealed by Richard E. Walker, P.E. on the date adjacent to the seal. Printed copies of this document are not considered signed and sealed and the signature must be verified on any electronic copies.

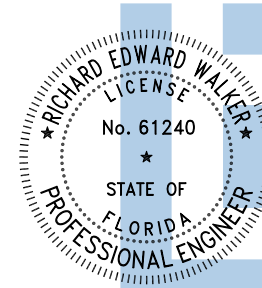


Digitally signed by Richard E Walker
Date: 2024.08.22 15:03:30-04'00'

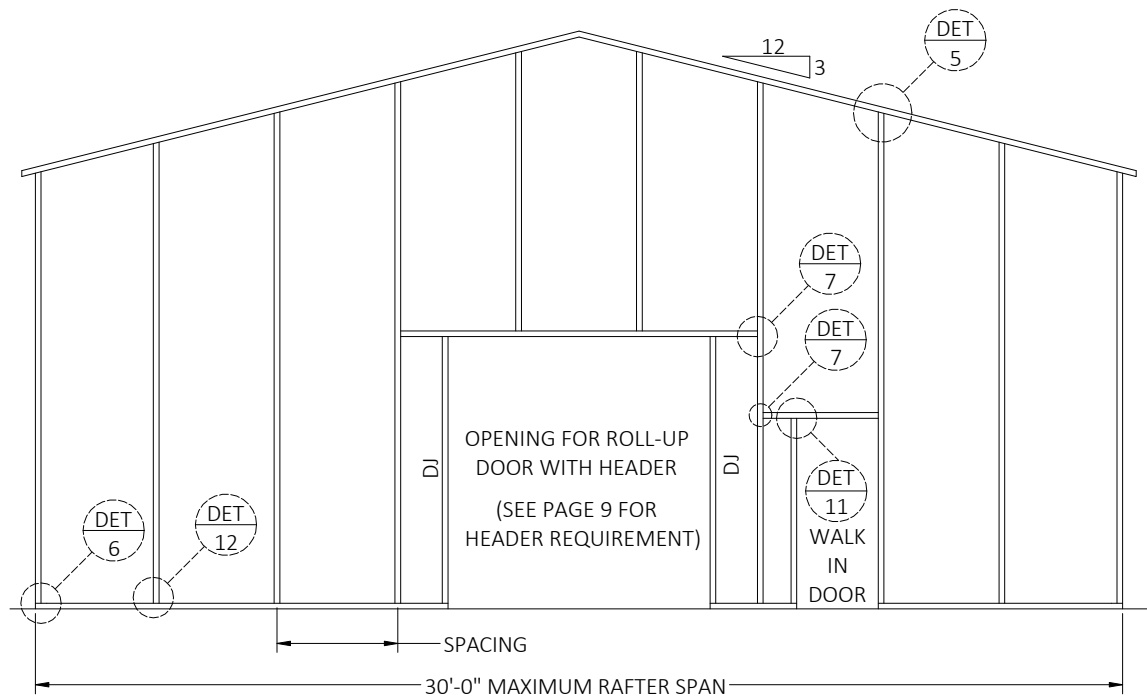

TYPICAL BOX EAVE RAFTER END WALL FRAMING SECTION


SPACING = 5'-0" FOR WIND SPEEDS BETWEEN 110 MPH AND 150 MPH
SPACING = 4'-0" FOR WIND SPEEDS BETWEEN 151 MPH AND 170 MPH

(SEE PG-09 FOR HEADER DETAILS)

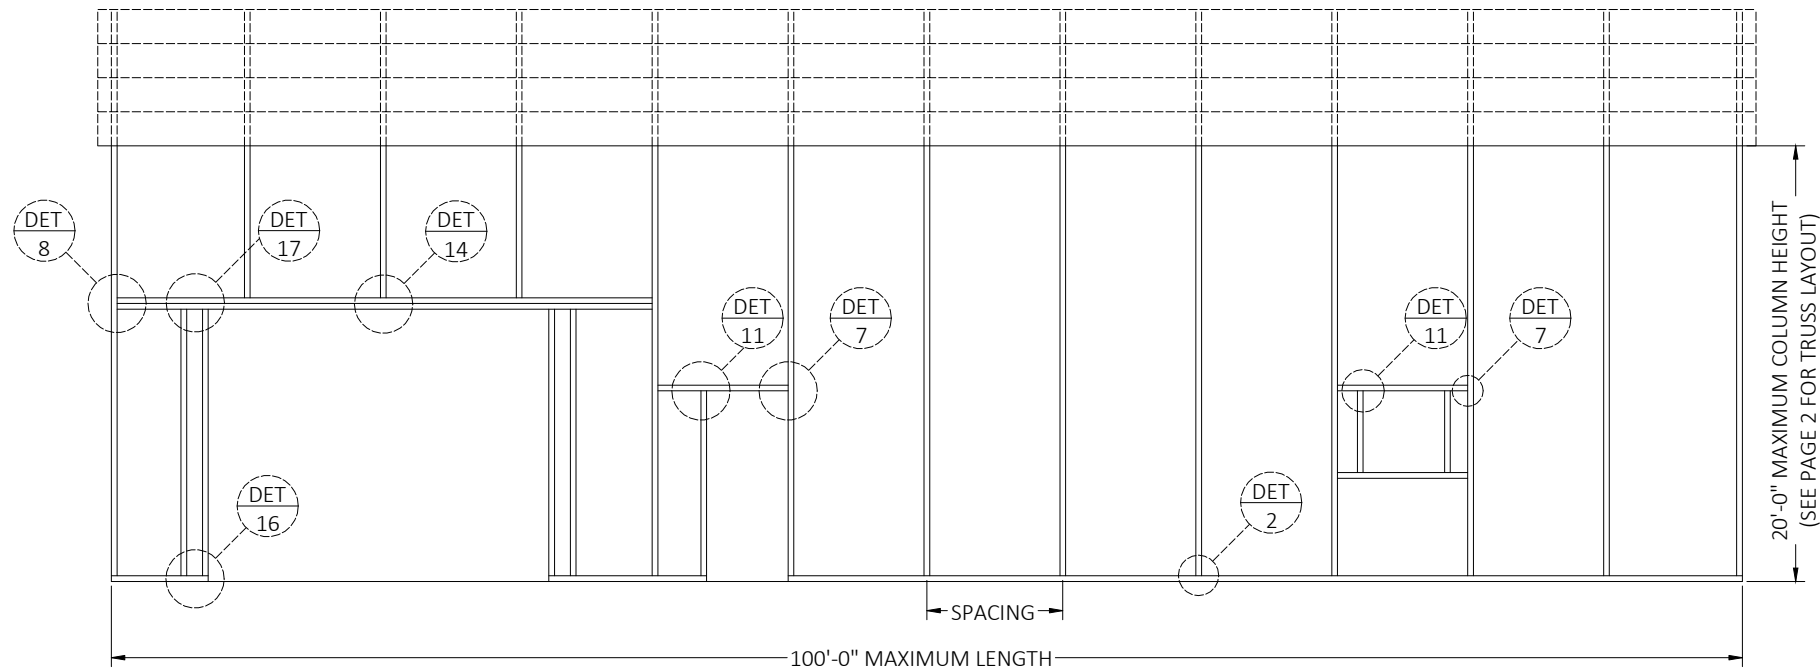

TYPICAL BOX EAVE RAFTER SIDE WALL FRAMING SECTION

SPACING = 5'-0" FOR WIND SPEEDS BETWEEN 110 MPH AND 150 MPH
SPACING = 4'-0" FOR WIND SPEEDS BETWEEN 151 MPH AND 170 MPH

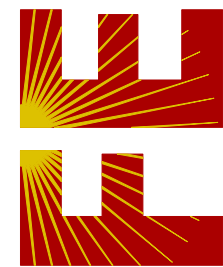


FLORIDA ENGINEERING LLC
4161 TAMiami TRAIL, UNIT 101
PORT CHARLOTTE, FLORIDA 33952
(941) 391-5980
FLEng.com
Orders@FLEng.com

CA CERT. #30782


PROJECT NO. 2423289

CONTRACTOR: BEST METAL BUILDINGS LLC 484 NW TURNER AVE LAKE CITY FL 32055	PROJECT ADDRESS: PERRY 699 SW SABRE AVE. LAKE CITY, FL. 32024	
	DESIGN DATE:	08/20/2024
	REVISION 1:	08/21/2024
	REVISION 2:	DATE
DRAWN BY: JS		SHEET:
SCALE: NTS		5 OF 10


CONNECTION DETAILS

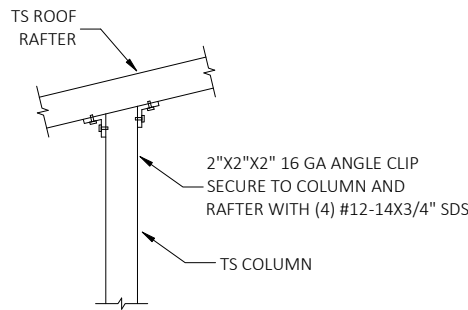


DETAIL 5
END COLUMN/RAFTER CONNECTION

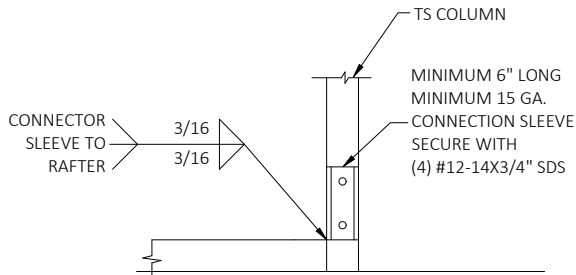


DETAIL 6
END POST/BASE RAIL CONNECTION

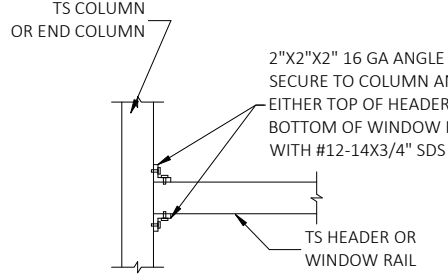


DETAIL 7
HEADER TO COLUMN CONNECTION

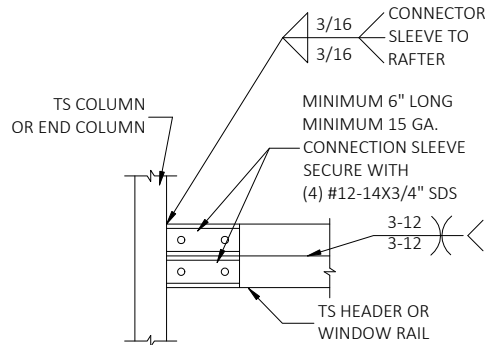


DETAIL 8
DOUBLE HEADER TO COLUMN CONNECTION

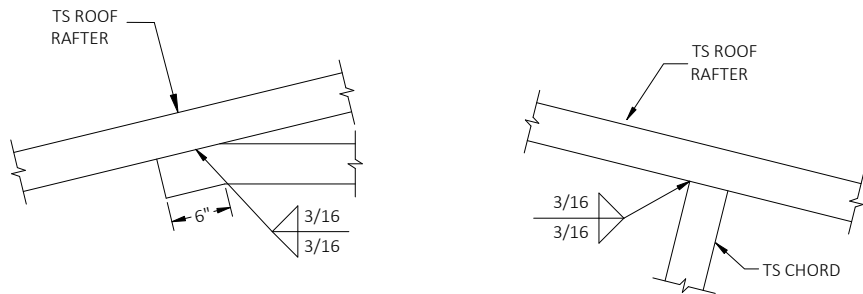


DETAIL 9
COLLAR TIE CONNECTION

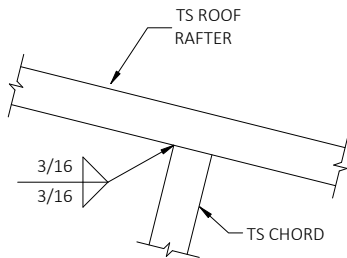


DETAIL 10
RAFTER TO CHORD CONNECTION

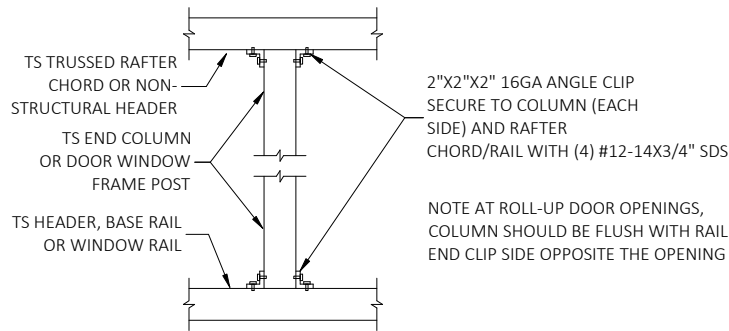


DETAIL 11
POST TO HEADER, BASE RAIL OR WINDOW RAIL CONNECTION
(OPTION-1)

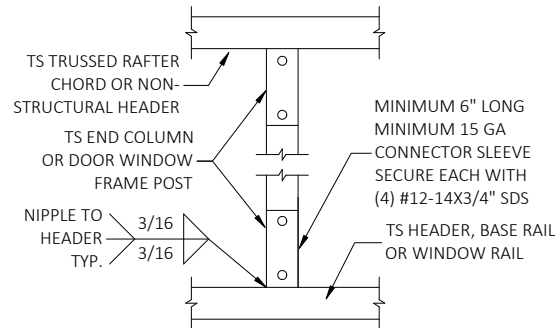


DETAIL 12
POST TO HEADER, BASE RAIL CONNECTION
(OPTION-2)

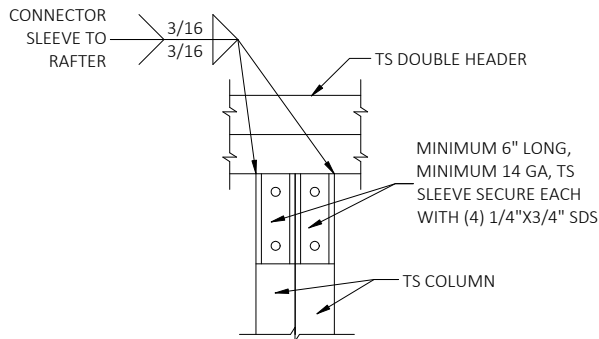


DETAIL 13
DOUBLE HEADER TO COLUMN CONNECTION

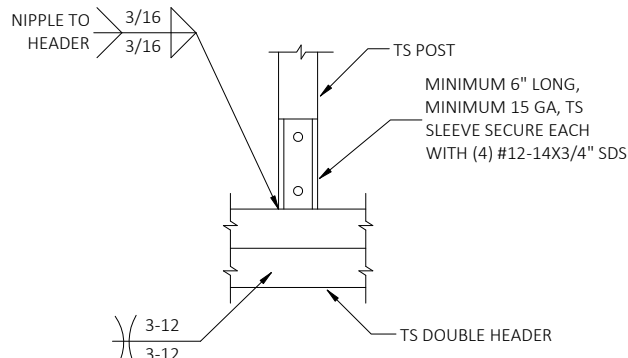


DETAIL 14
POST/DOUBLE HEADER CONNECTION

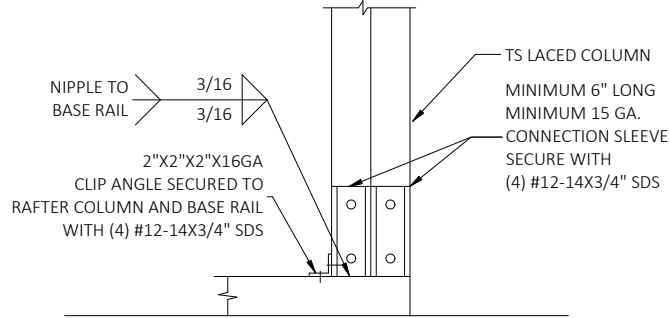

DETAIL 15
POST/BASE RAIL CONNECTION

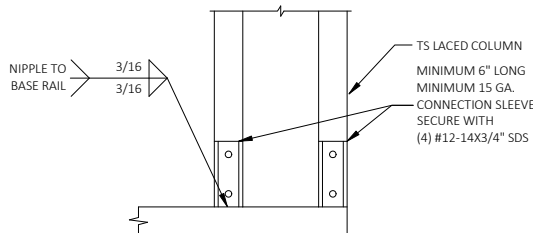


DETAIL 16
POST/BASE RAIL CONNECTION

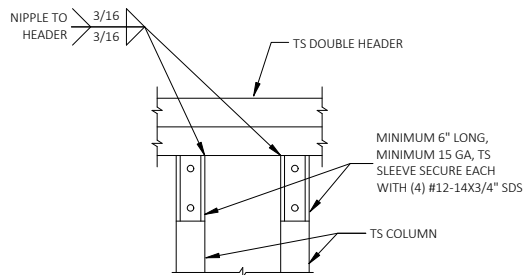

DETAIL 17
POST/BASE RAIL CONNECTION

This item has been digitally signed and sealed by Richard E. Walker, P.E. on the date adjacent to the seal. Printed copies of this document are not considered signed and sealed and the signature must be verified on any electronic copies.

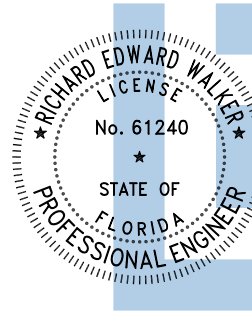

Digitally signed by Richard E Walker
Date: 2024.08.22 15:03:31-04'00'

FLORIDA ENGINEERING LLC

4161 TAMiami TRAIL, UNIT 101


PORT CHARLOTTE, FLORIDA 33952

(941) 391-5980

FLeng.com

Orders@FLeng.com

CA CERT. #30782

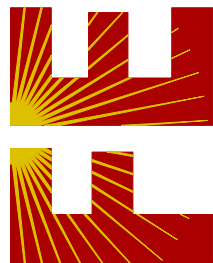

PROJECT NO. 2423289

CONTRACTOR:
BEST METAL BUILDINGS LLC

484 NW TURNER AVE
LAKE CITY FL 32055

PROJECT ADDRESS:

PERRY
699 SW SABRE AVE.
LAKE CITY, FL. 32024

DESIGN DATE: 08/20/2024

REVISION 1: 08/21/2024

REVISION 2: DATE


SHEET:

DRAWN BY: JS


SCALE: NTS

6

OF 10

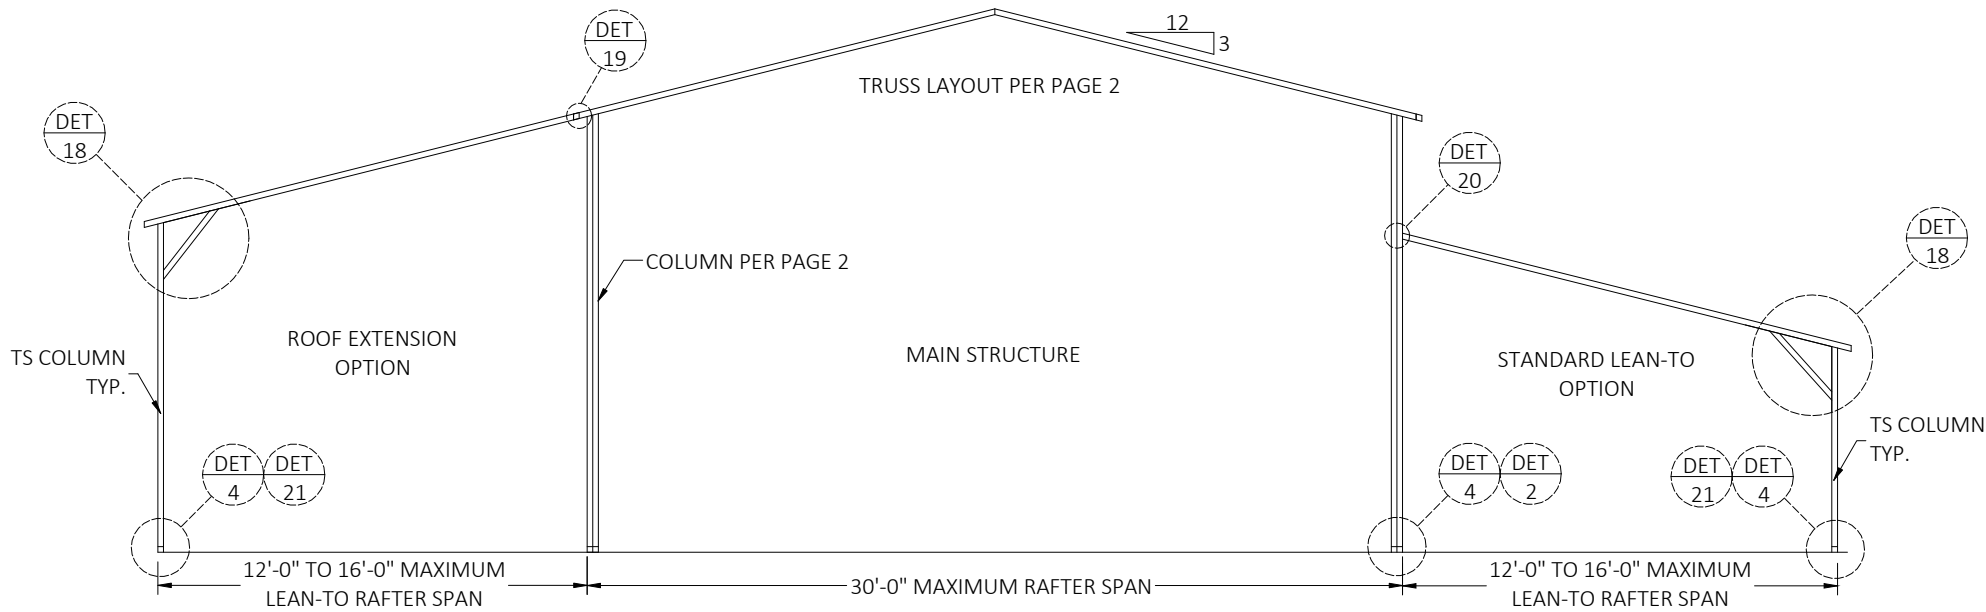


TYPICAL BOX EAVE RAFTER LEAN-TO OPTIONS FRAMING SECTION

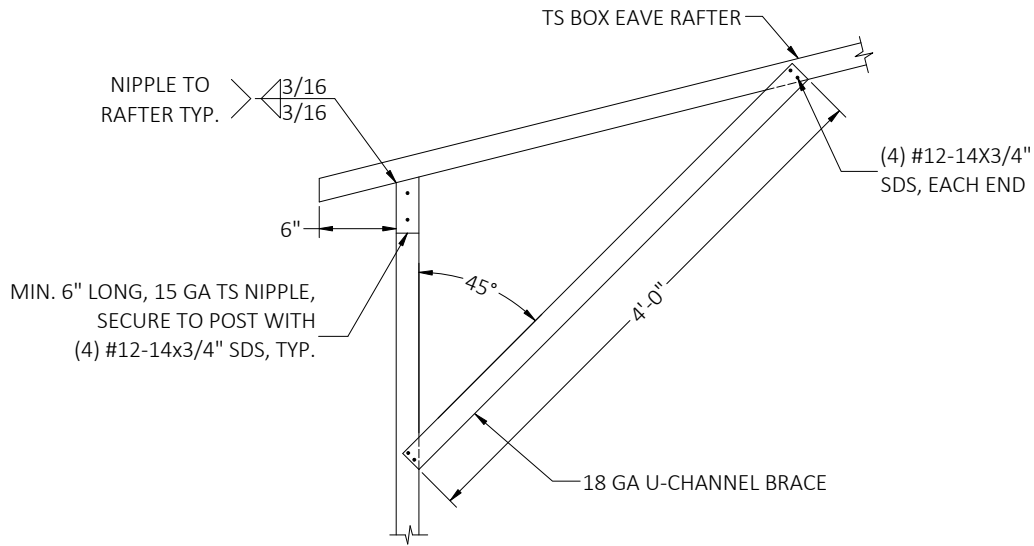

DETAIL 18
LEAN-TO RAFTER/CORNER POST CONNECTION

This item has been digitally signed and sealed by Richard E. Walker, P.E. on the date adjacent to the seal. Printed copies of this document are not considered signed and sealed and the signature must be verified on any electronic copies.

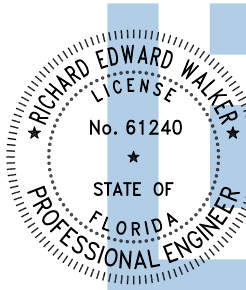

Digitally signed by Richard E Walker
Date: 2024.08.22 15:03:32-04'00'

FLORIDA ENGINEERING LLC

4161 TAMiami TRAIL, UNIT 101


PORT CHARLOTTE, FLORIDA 33952

(941) 391-5980

FLeng.com

Orders@FLeng.com

CA CERT. #30782

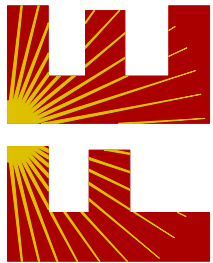

PROJECT NO. 2423289

CONTRACTOR:

BEST METAL BUILDINGS LLC
484 NW TURNER AVE
LAKE CITY FL 32055

PROJECT ADDRESS:

PERRY
699 SW SABRE AVE.
LAKE CITY, FL. 32024

DESIGN DATE: 08/20/2024

REVISION 1: 08/21/2024

REVISION 2: DATE


SHEET:

DRAWN BY: JS


SCALE: NTS

7 OF 10


CONNECTION DETAILS

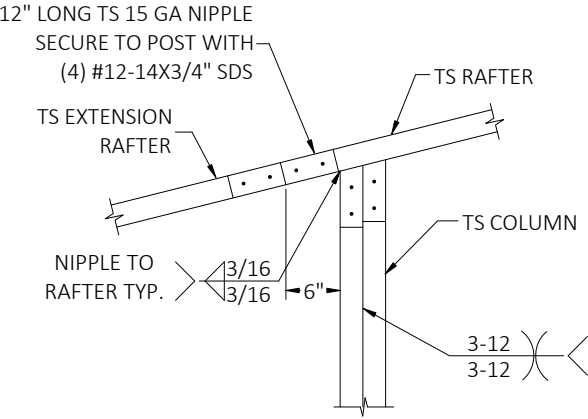


DETAIL 19A
SIDE EXTENSION RAFTER/COLUMN CONNECTION
FOR RAFTER SPANS LESS THAN 12'-0"

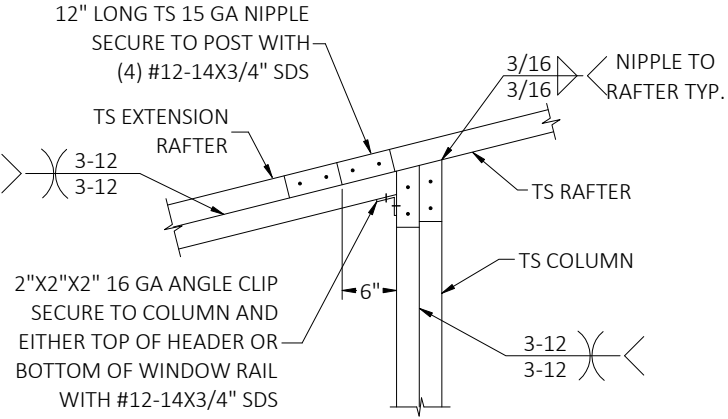


DETAIL 19B
SIDE EXTENSION RAFTER/COLUMN CONNECTION
FOR RAFTER SPANS BETWEEN 12'-0" AND 16'-0"

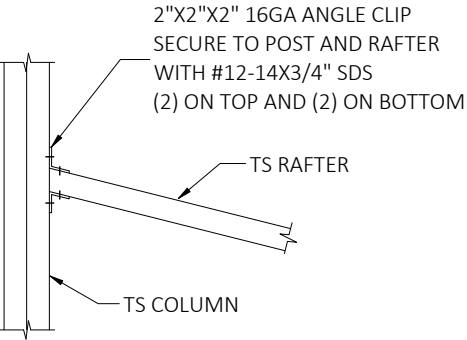


DETAIL 20A
LEAN TO RAFTER/COLUMN CONNECTION
FOR RAFTER SPANS LESS THAN 12'-0"

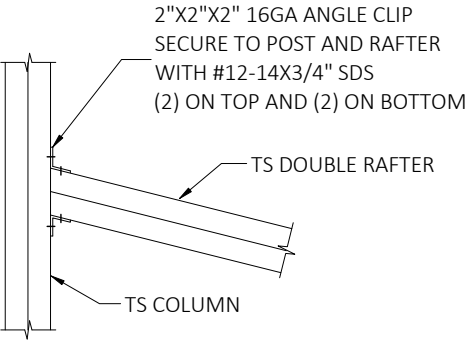

DETAIL 20B
LEAN TO RAFTER/COLUMN CONNECTION
FOR RAFTER SPANS BETWEEN 12'-0" AND 16'-0"

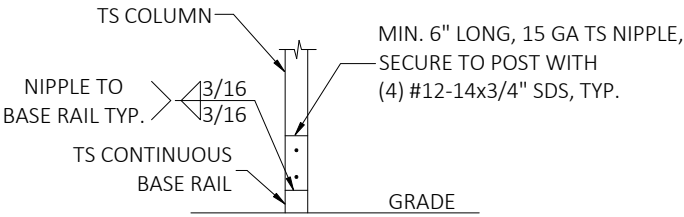


DETAIL 21A
LEAN-TO POST CONNECTION

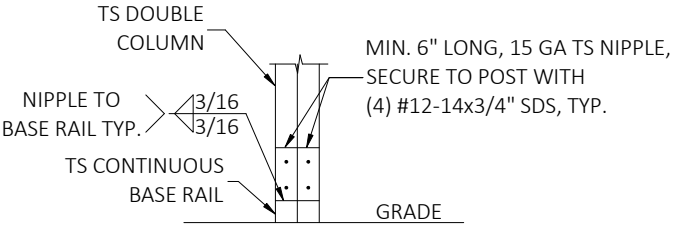


DETAIL 21B
LEAN-TO DOUBLE POST CONNECTION

This item has been digitally signed and sealed by Richard E. Walker, P.E. on the date adjacent to the seal. Printed copies of this document are not considered signed and sealed and the signature must be verified on any electronic copies.

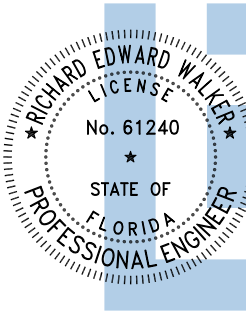

Digitally signed by Richard E Walker
Date: 2024.08.22 15:03:33-04'00'

FLORIDA ENGINEERING LLC
4161 TAMiami TRAIL, UNIT 101
PORT CHARLOTTE, FLORIDA 33952
(941) 391-5980
FLEng.com
Orders@FLEng.com

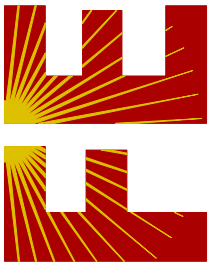

CA CERT. #30782

PROJECT NO. 2423289

CONTRACTOR:
BEST METAL BUILDINGS LLC
484 NW TURNER AVE
LAKE CITY FL 32055

PROJECT ADDRESS:
PERRY
699 SW SABRE AVE.
LAKE CITY, FL. 32024

DESIGN DATE: 08/20/2024

REVISION 1: 08/21/2024


REVISION 2: DATE

SHEET:


DRAWN BY: JS

SCALE: NTS


8 OF 10

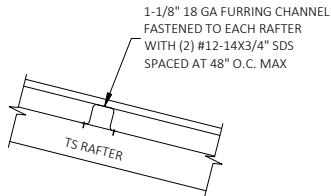

PANEL ATTACHMENT
(ALTERNATE FOR VERTICAL ROOF PANELS)

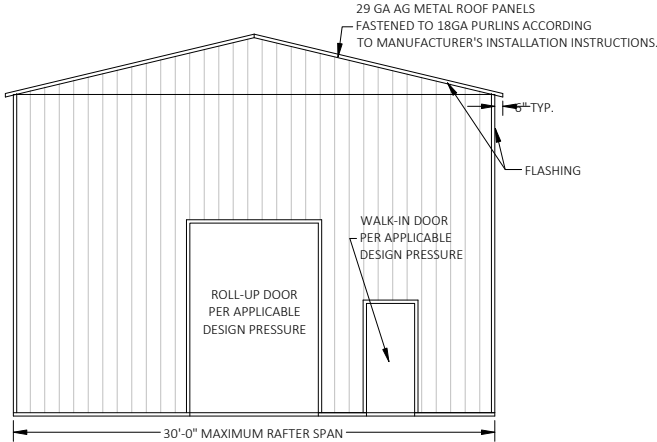


TYPICAL END ELEVATION - VERICAL ROOF/SIDING

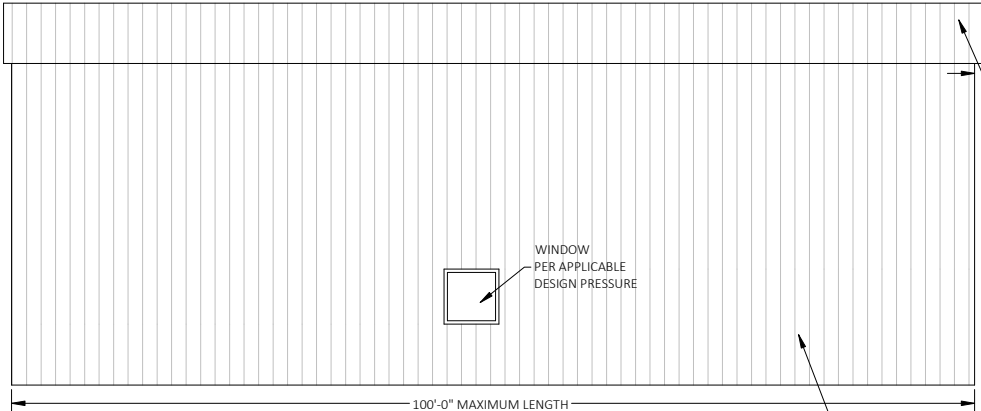



TYPICAL SIDE ELEVATION - VERTICAL ROOF/SIDING

BOX EAVE FRAME RAFTER ENCLOSED BUILDING

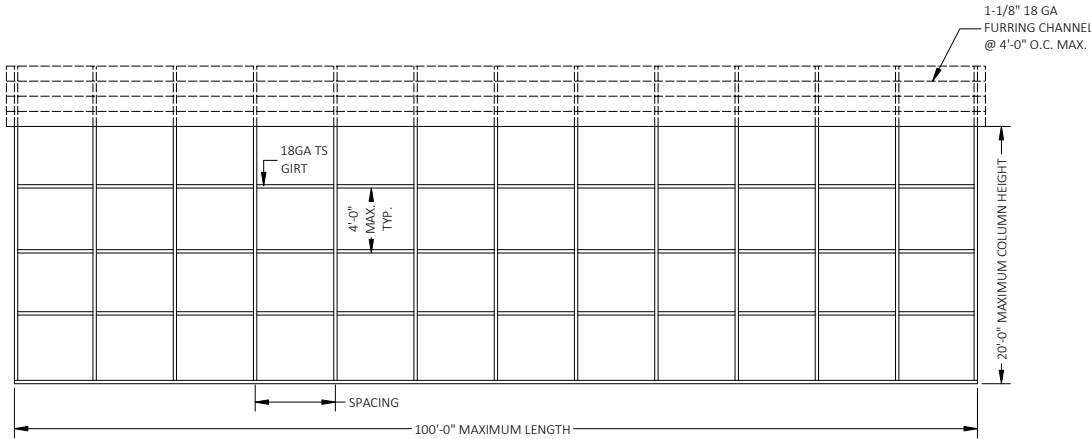

TYPICAL RAFTER/POST SIDE FRAME SECTION

SPACING = 5'-0" FOR WIND SPEEDS BETWEEN 110 MPH AND 150 MPH
SPACING = 4'-0" FOR WIND SPEEDS BETWEEN 151 MPH AND 170 MPH

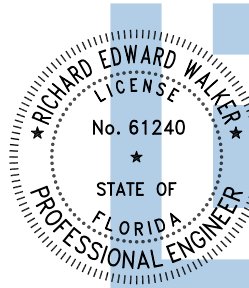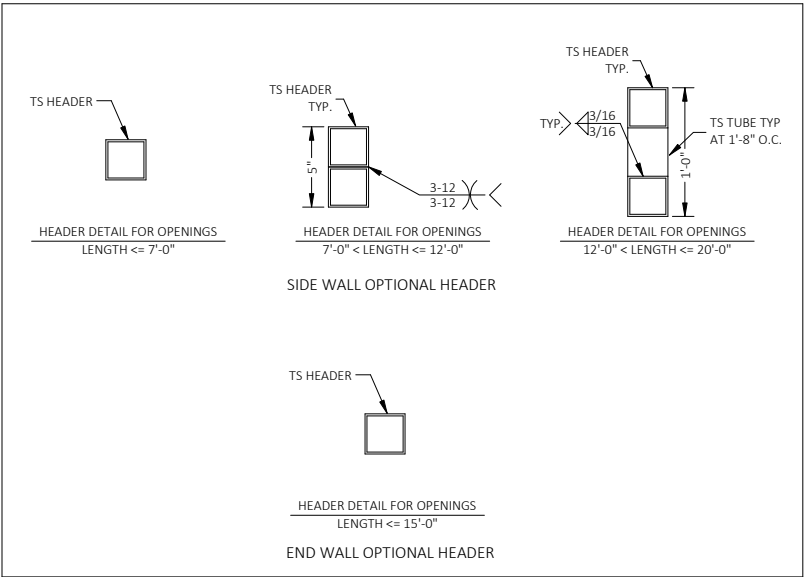

Digitally
signed by
Richard E
Walker

Date:
2024.08.22
15:03:34-04'00'

This item has been digitally signed
and sealed by Richard E. Walker,
P.E. on the date adjacent to the
seal. Printed copies of this
document are not considered
signed and sealed and the signature
must be verified on any electronic
copies.


FLORIDA ENGINEERING LLC
4161 TAMiami TRAIL, UNIT 101
PORT CHARLOTTE, FLORIDA 33952

(941) 391-5980

FLeng.com

Orders@FLeng.com

CA CERT. #30782

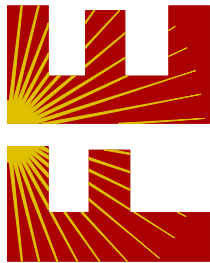

PROJECT NO. 2423289

CONTRACTOR:
BEST METAL BUILDINGS LLC
484 NW TURNER AVE
LAKE CITY FL 32055

PROJECT ADDRESS:

PERRY
699 SW SABRE AVE.
LAKE CITY, FL. 32024

DESIGN DATE: 08/20/2024

REVISION 1: 08/21/2024

REVISION 2: DATE

DRAWN BY: JS

SCALE: NTS


SHEET:

9 OF 10


HELIX ANCHOR NOTES

1. FOR VERY DENSE AND/OR CEMENTED SANDS, COARSE GRAVEL AND COBBLES, CALICHE, PRELOADED SILTS AND CLAYS, CORALS, MEDIUM DENSE COARSE SANDS, SANDY GRAVELS, VERY STIFF SILTS AND CLAYS, USE MINIMUM (2) 4" HELICES WITH MINIMUM 30" EMBEDMENT EVERY 10'.
2. FOR MEDIUM TO VERY LOOSE DENSE SANDS, FIRM TO STIFF CLAYS AND SILTS, ALLUVIAL FILL, USE MINIMUM (2) 4" HELICES WITH MINIMUM 30" EMBEDMENT EVERY 5' OR EVERY POST (LEG).
3. THE UPLIFT/BEARING CAPACITY OF EACH ANCHOR MUST BE EQUAL TO OR GREATER THAN 8.5 KIPS.

OPTIONAL HELICAL ANCHORING ON GRADE DETAIL

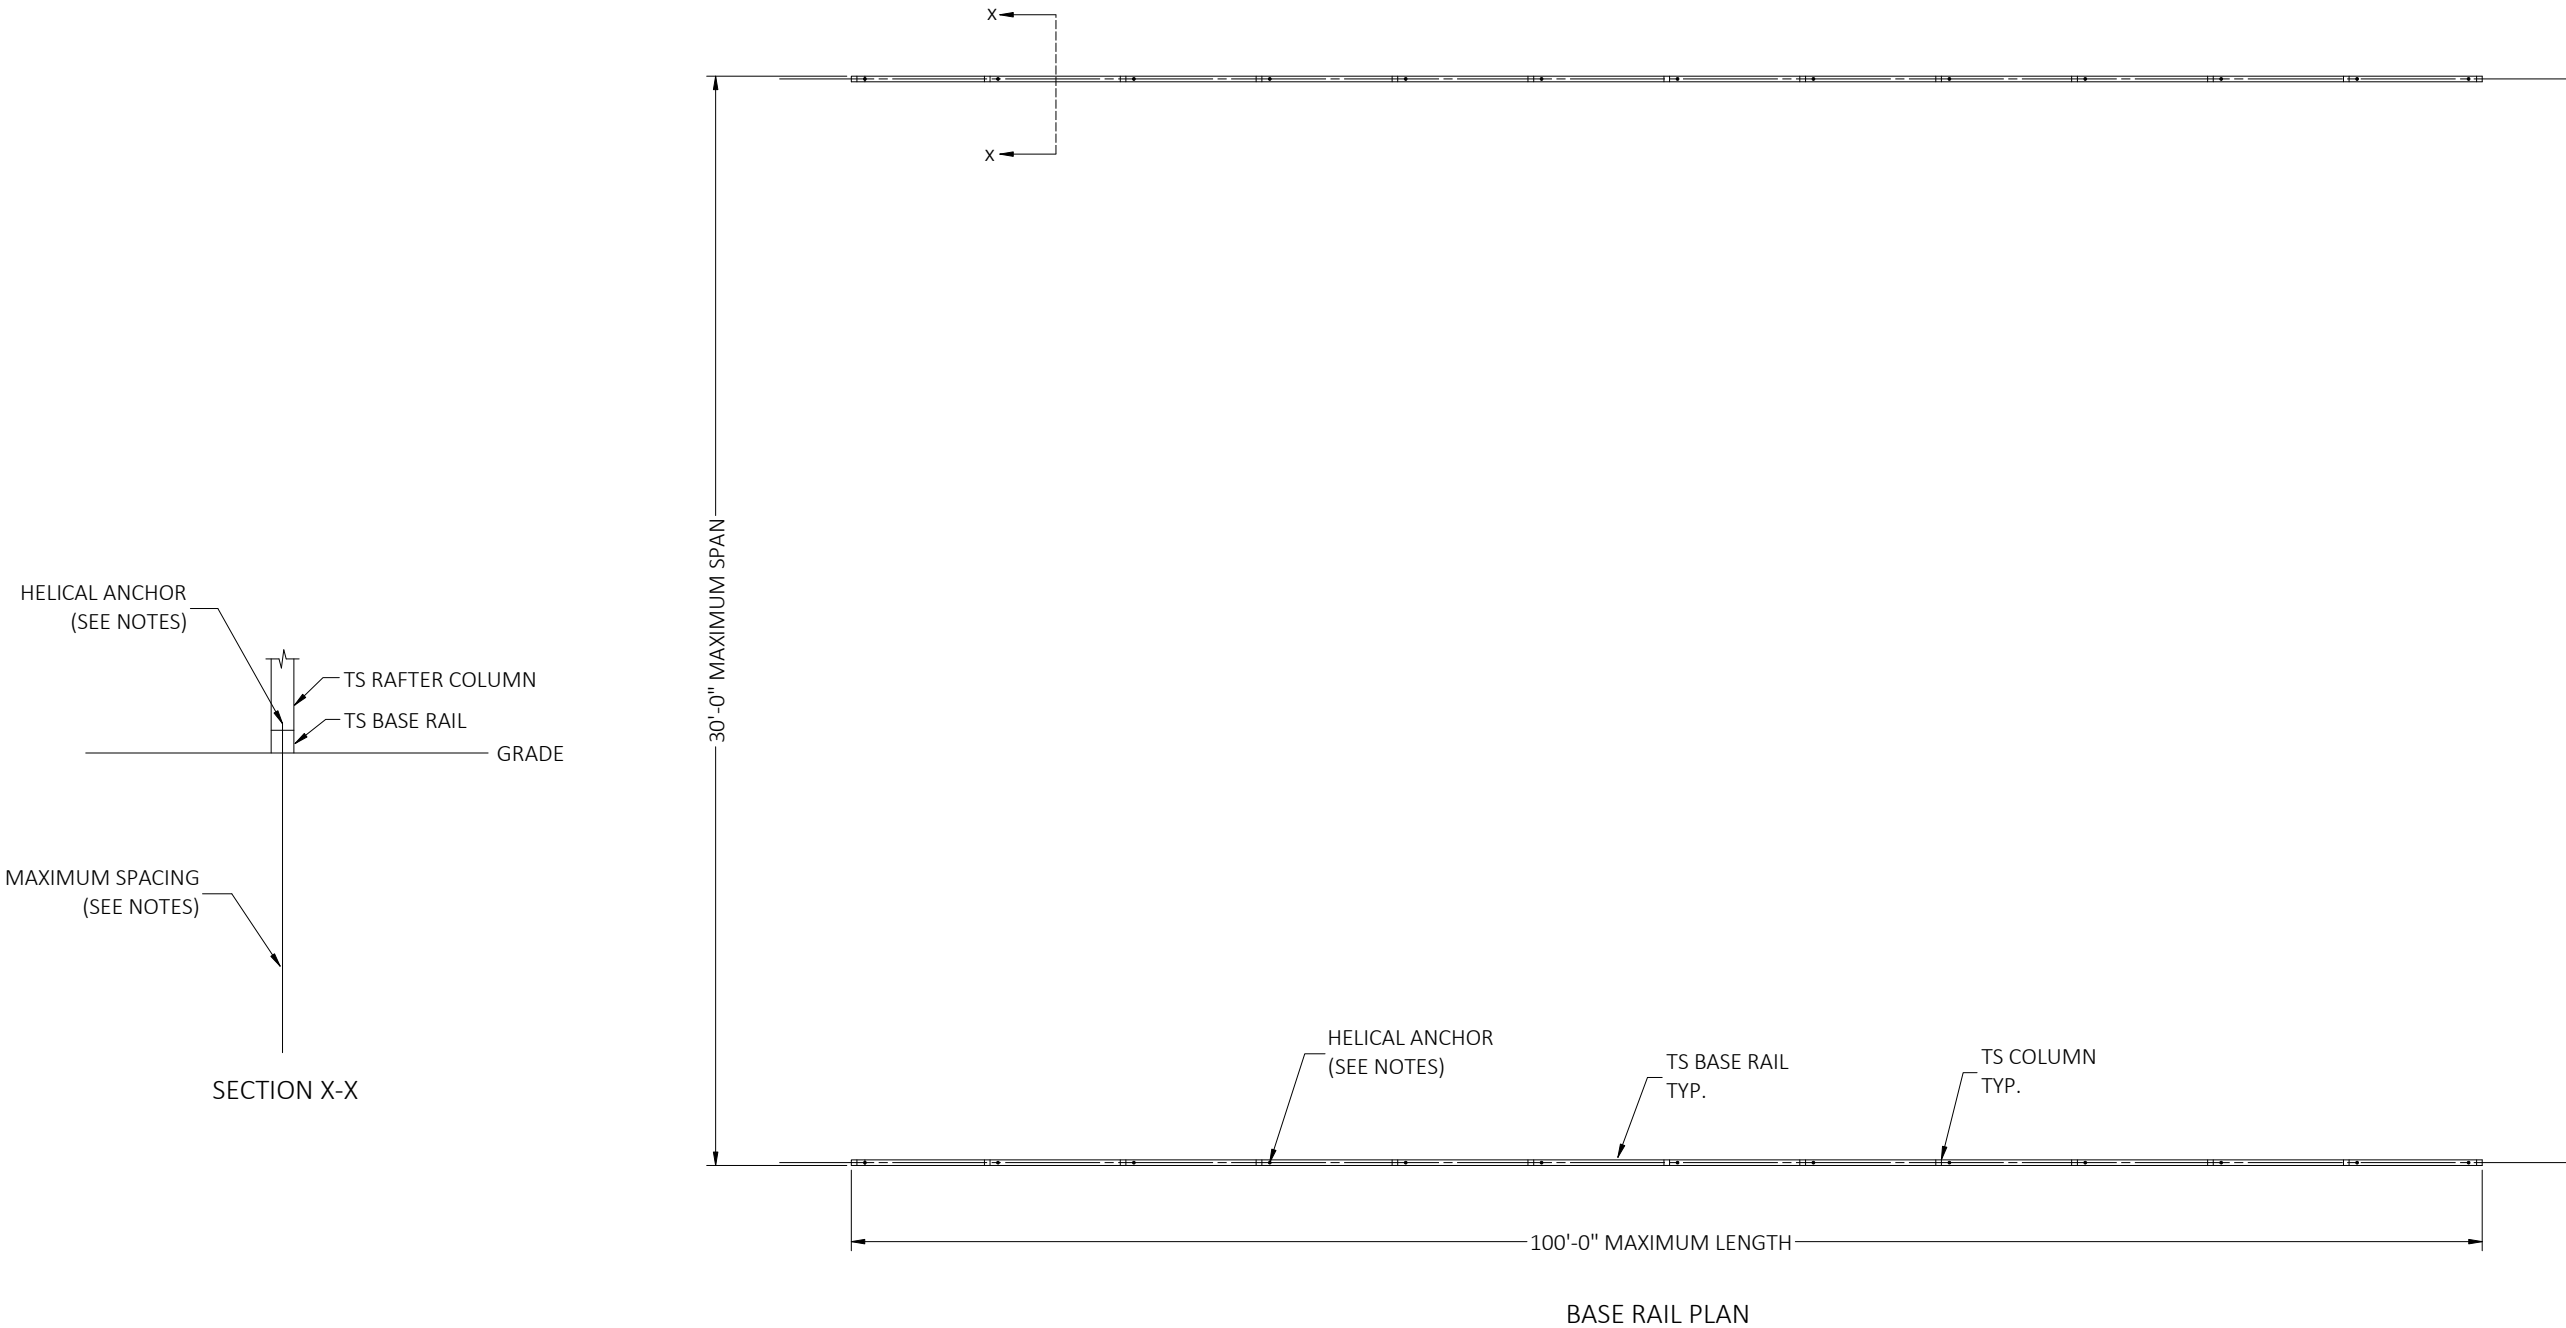

This item has been digitally signed and sealed by Richard E. Walker, P.E. on the date adjacent to the seal. Printed copies of this document are not considered signed and sealed and the signature must be verified on any electronic copies.

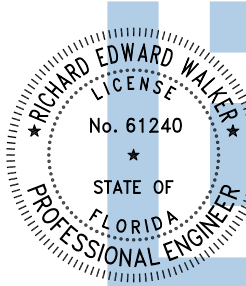

Digitally signed by Richard E Walker

Date: 2024.08.22 15:03:35-04'00'

FLORIDA ENGINEERING LLC

4161 TAMiami TRAIL, UNIT 101


PORT CHARLOTTE, FLORIDA 33952

(941) 391-5980

FLeng.com

Orders@FLeng.com

CA CERT. #30782

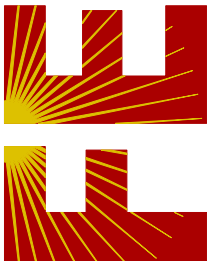

PROJECT NO. 2423289

CONTRACTOR:

BEST METAL BUILDINGS LLC
484 NW TURNER AVE
LAKE CITY FL 32055

PROJECT ADDRESS:

PERRY
699 SW SABRE AVE.
LAKE CITY, FL. 32024

DESIGN DATE: 08/20/2024

REVISION 1: 08/21/2024

REVISION 2: DATE

SHEET:

DRAWN BY: JS

SCALE: NTS

10 OF 10