


A SKETCH IN SECTION 7, TOWNSHIP 2 SOUTH,
RANGE 16 EAST, COLUMBIA COUNTY, FLORIDA.

SCALE: 1" = 30'

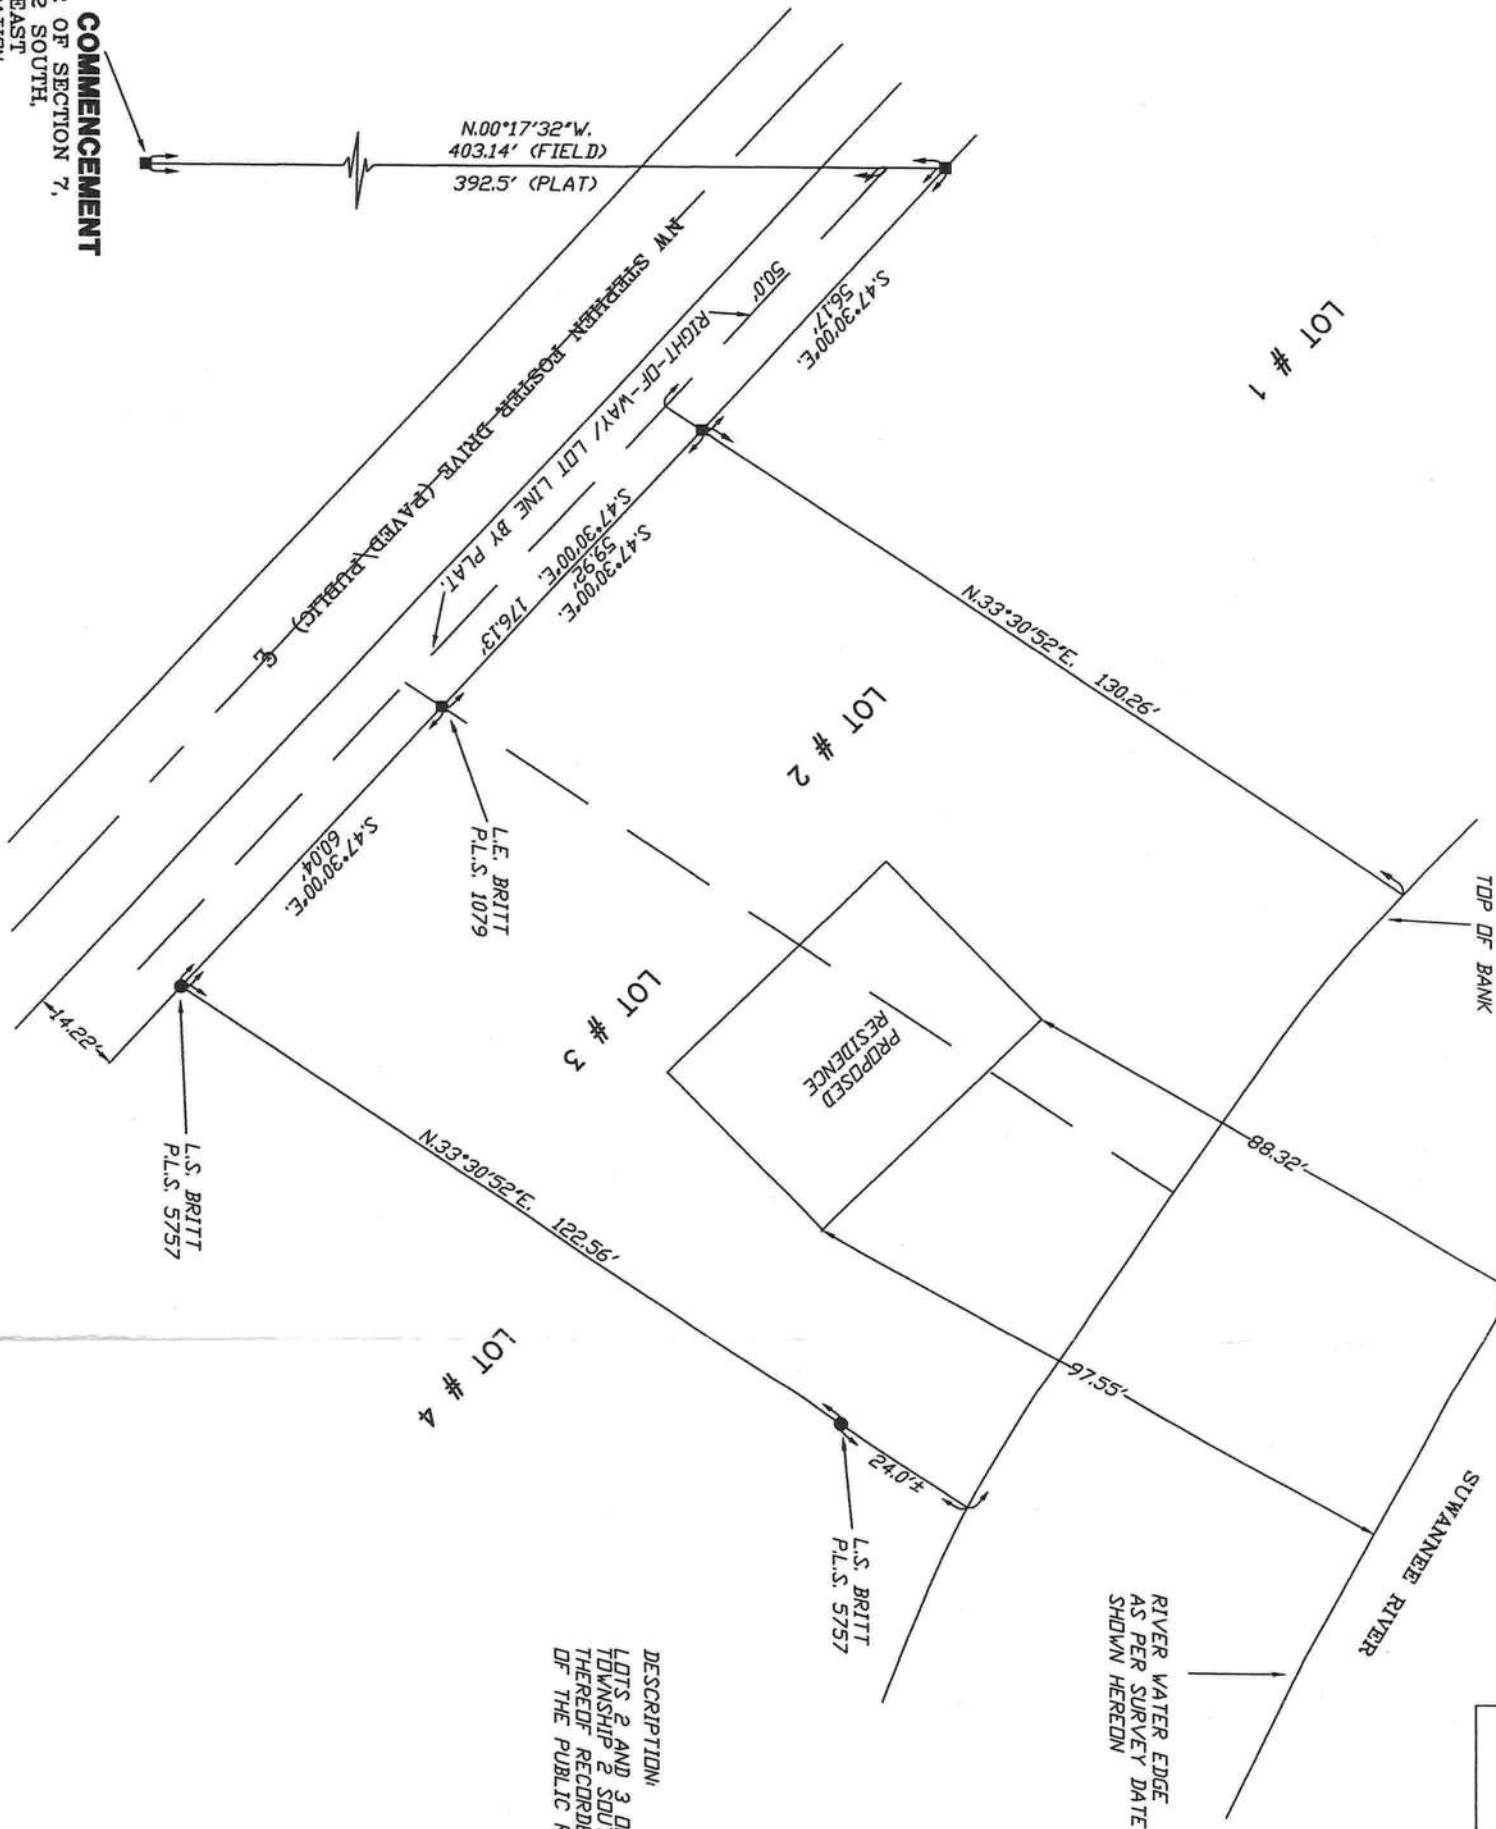

DESCRIPTION:
LOTS 2 AND 3 OF A SUBDIVISION OF PART OF THE SW 1/4 OF THE SW 1/4 OF SECTION 7,
TOWNSHIP 2 SOUTH, RANGE 16 EAST, COLUMBIA COUNTY, FLORIDA, AS PER PLAT
THEREIN RECORDED IN OFFICIAL RECORD BOOK 222, PAGE 128 AND BOOK 241, PAGE 102
OF THE PUBLIC RECORDS OF COLUMBIA COUNTY, FLORIDA.

POINT OF COMMENCEMENT
SW CORNER OF SECTION 7,
TOWNSHIP 2 SOUTH,
RANGE 16 EAST
NO IDENTIFICATION

CERTIFIED TO:

SKIPPER HAIR

SURVEYOR'S CERTIFICATION:

I HEREBY CERTIFY THAT THIS SURVEY WAS MADE UNDER MY RESPONSIBLE CHARGE AND MEETS THE MINIMUM
TECHNICAL STANDARDS AS SET FORTH BY THE FLORIDA BOARD OF PROFESSIONAL SURVEYORS AND MAPPERS
IN CHAPTER 5J-17, FLORIDA ADMINISTRATIVE CODE, PURSUANT TO SECTION 472.022, FLORIDA STATUTES.

07/30/17 FIELD SURVEY DATE

08/10/17 DRAWING DATE

L. SCOTT BRITT, P.S.M.
CERTIFICATION # 5757

NOTE: UNLESS IT BEARS THE SIGNATURE AND THE ORIGINAL RAISED SEAL OF A FLORIDA LICENSED SURVEYOR AND
MAPPER THIS DRAWING, SKETCH, PLAT OR MAP IS FOR INFORMATIONAL PURPOSES ONLY AND IS NOT VALID.



**BRITT SURVEYING
& MAPPING, LLC**

LAND SURVEYORS AND MAPPERS, L.B. # 8016
2086 SW MAIN BLVD, SUITE 112, LAKE CITY, FLORIDA 32025
(386) 752-7163 FAX (386) 752-5573
www.brittsurvey.com
WORK ORDER # L-24735

FIELD BOOK:

PAGE(S):