


FILE COPY

6'-10"
8'-0"
1'-8"

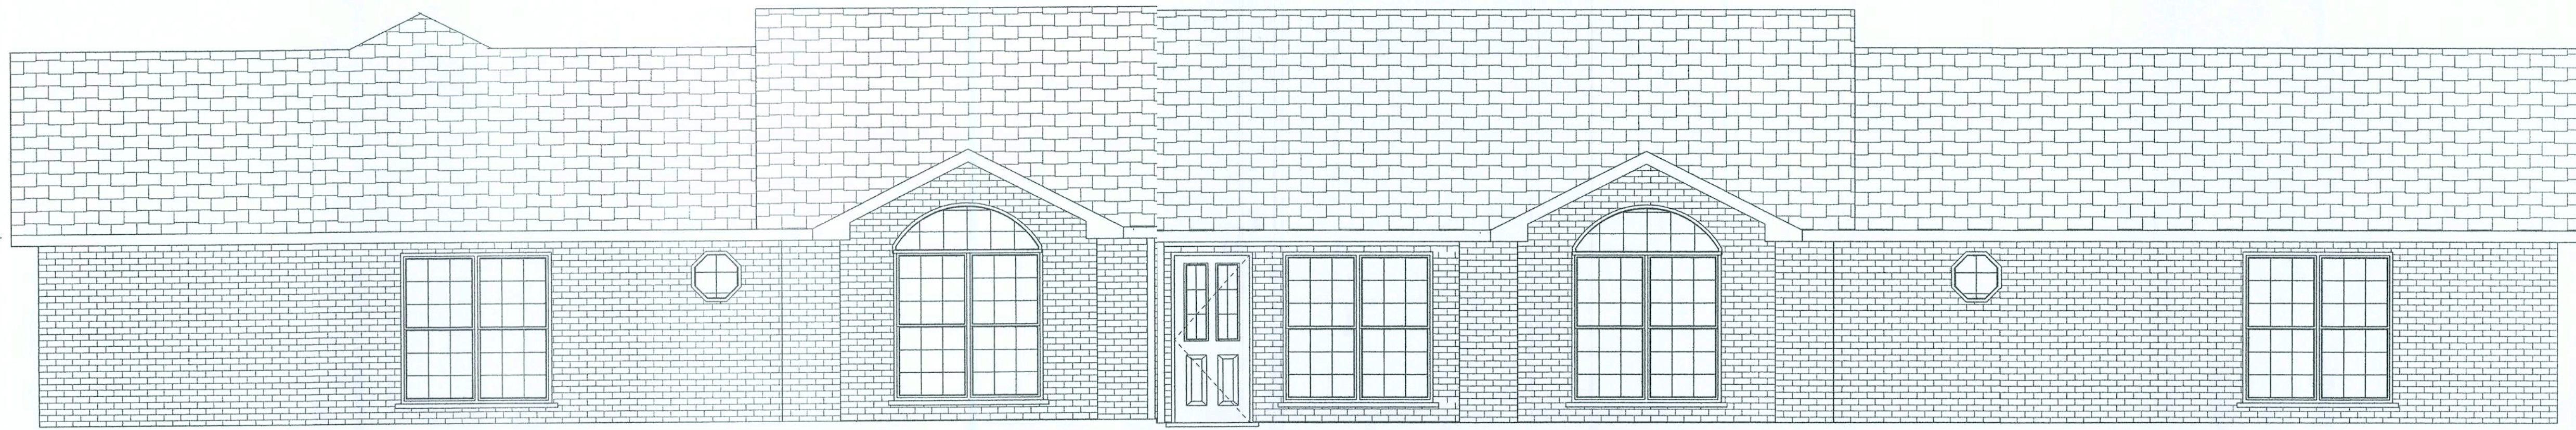


FRONT

8'-0"
1'-0"
1'-6"




REAR

4'-0"
8'-0"
1'-10"

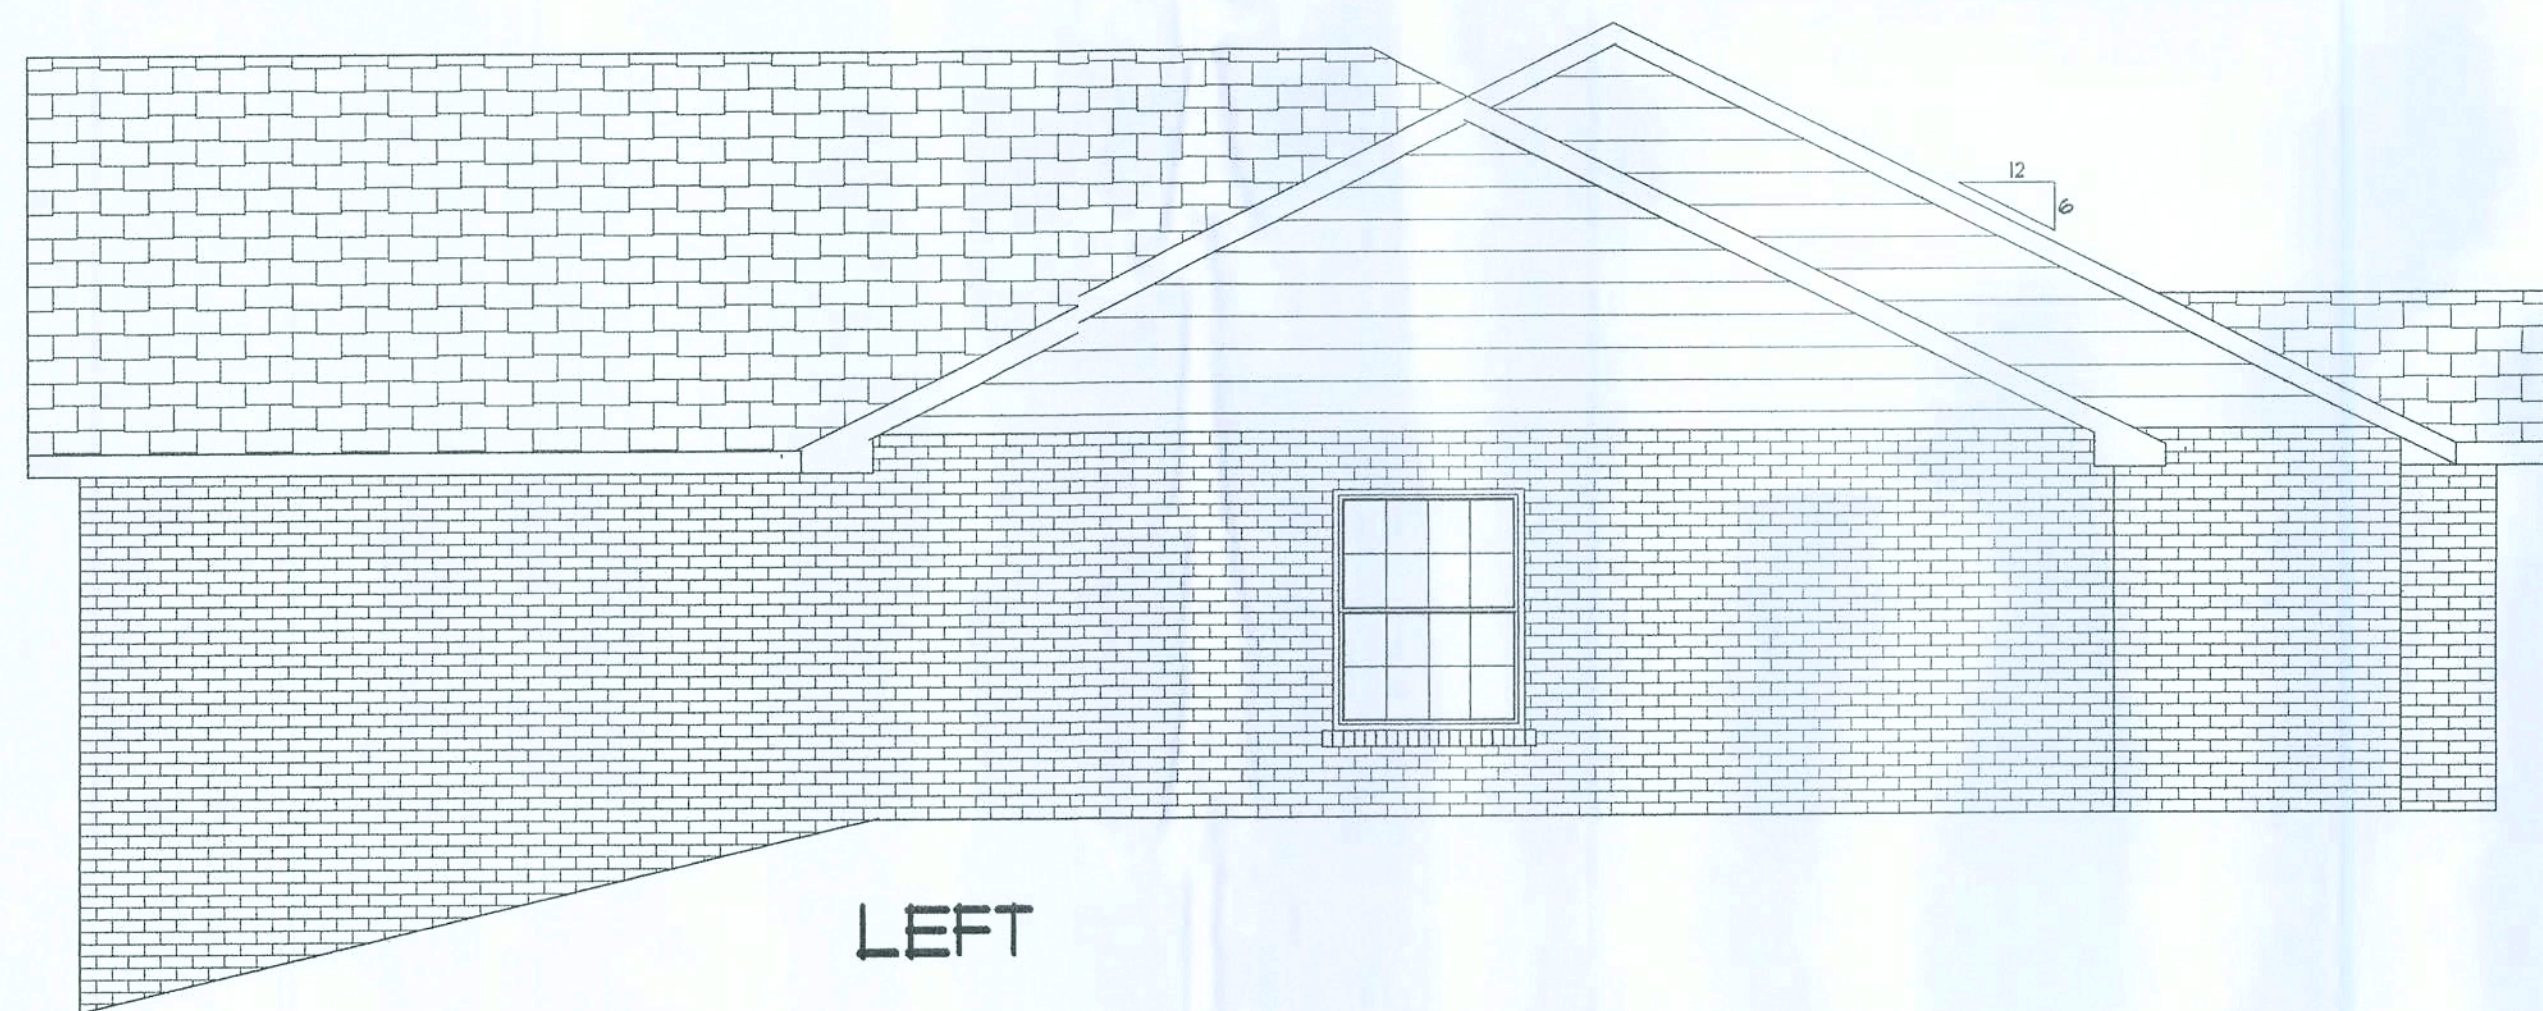

LEFT

8'-0"
2'-10"
5'-8"

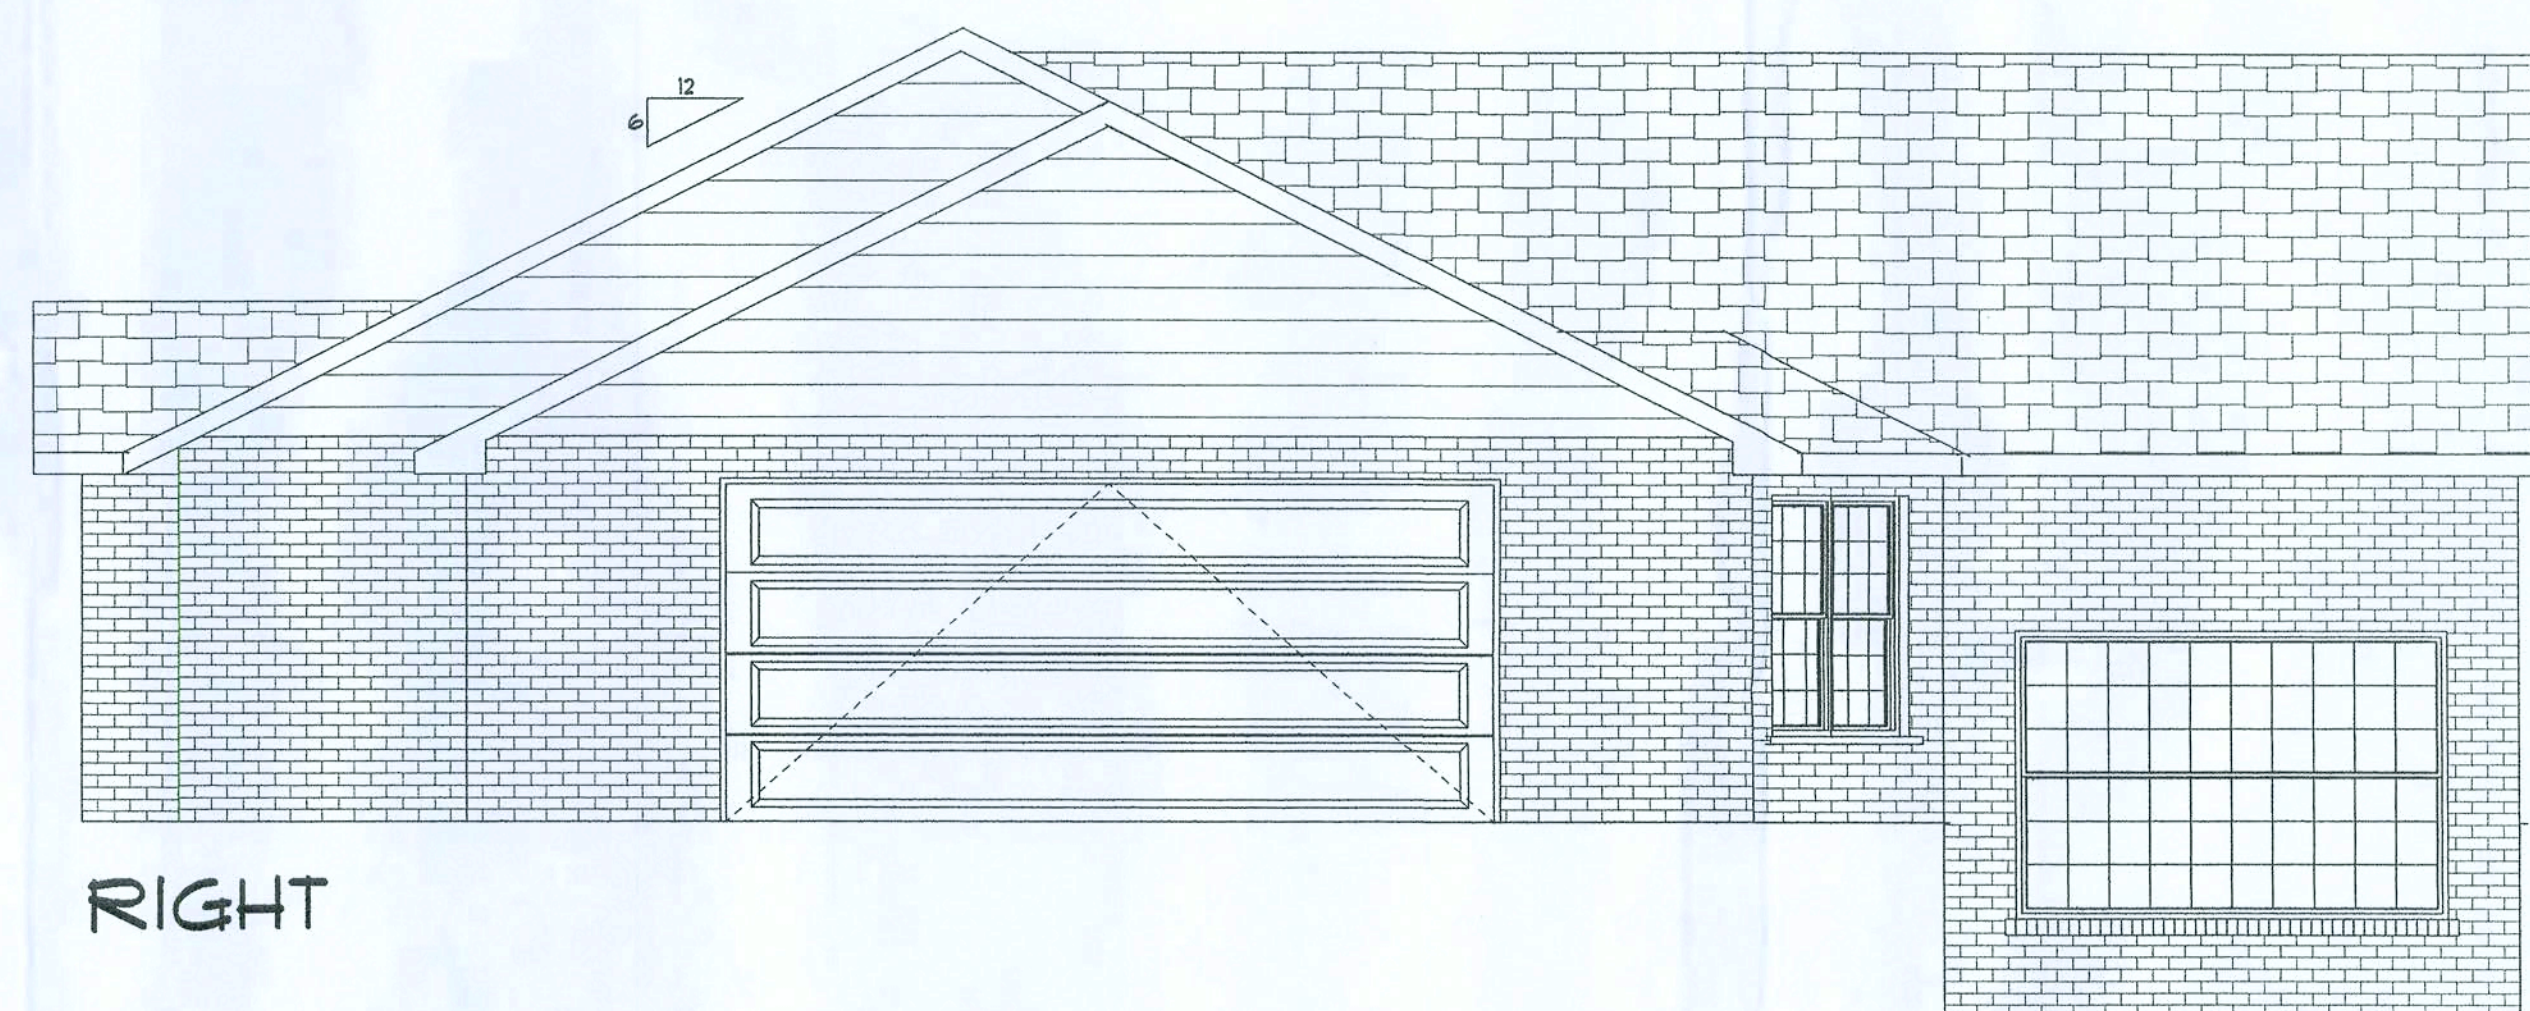

RIGHT

FILE COPY

REVISIONS

NOTES


A CUSTOM ADDITION FOR
MR. & MRS. GREG BOLKOWSKI
MIKE TODD CONSTRUCTION
LAKE CITY FLA.

RESIDENTIAL DESIGN
MIKE TODD
129 NE GOLBURN AVE
LAKE CITY FL
386 155 4381


Mike Todd

JOB NUMBER


SHEET NUMBER

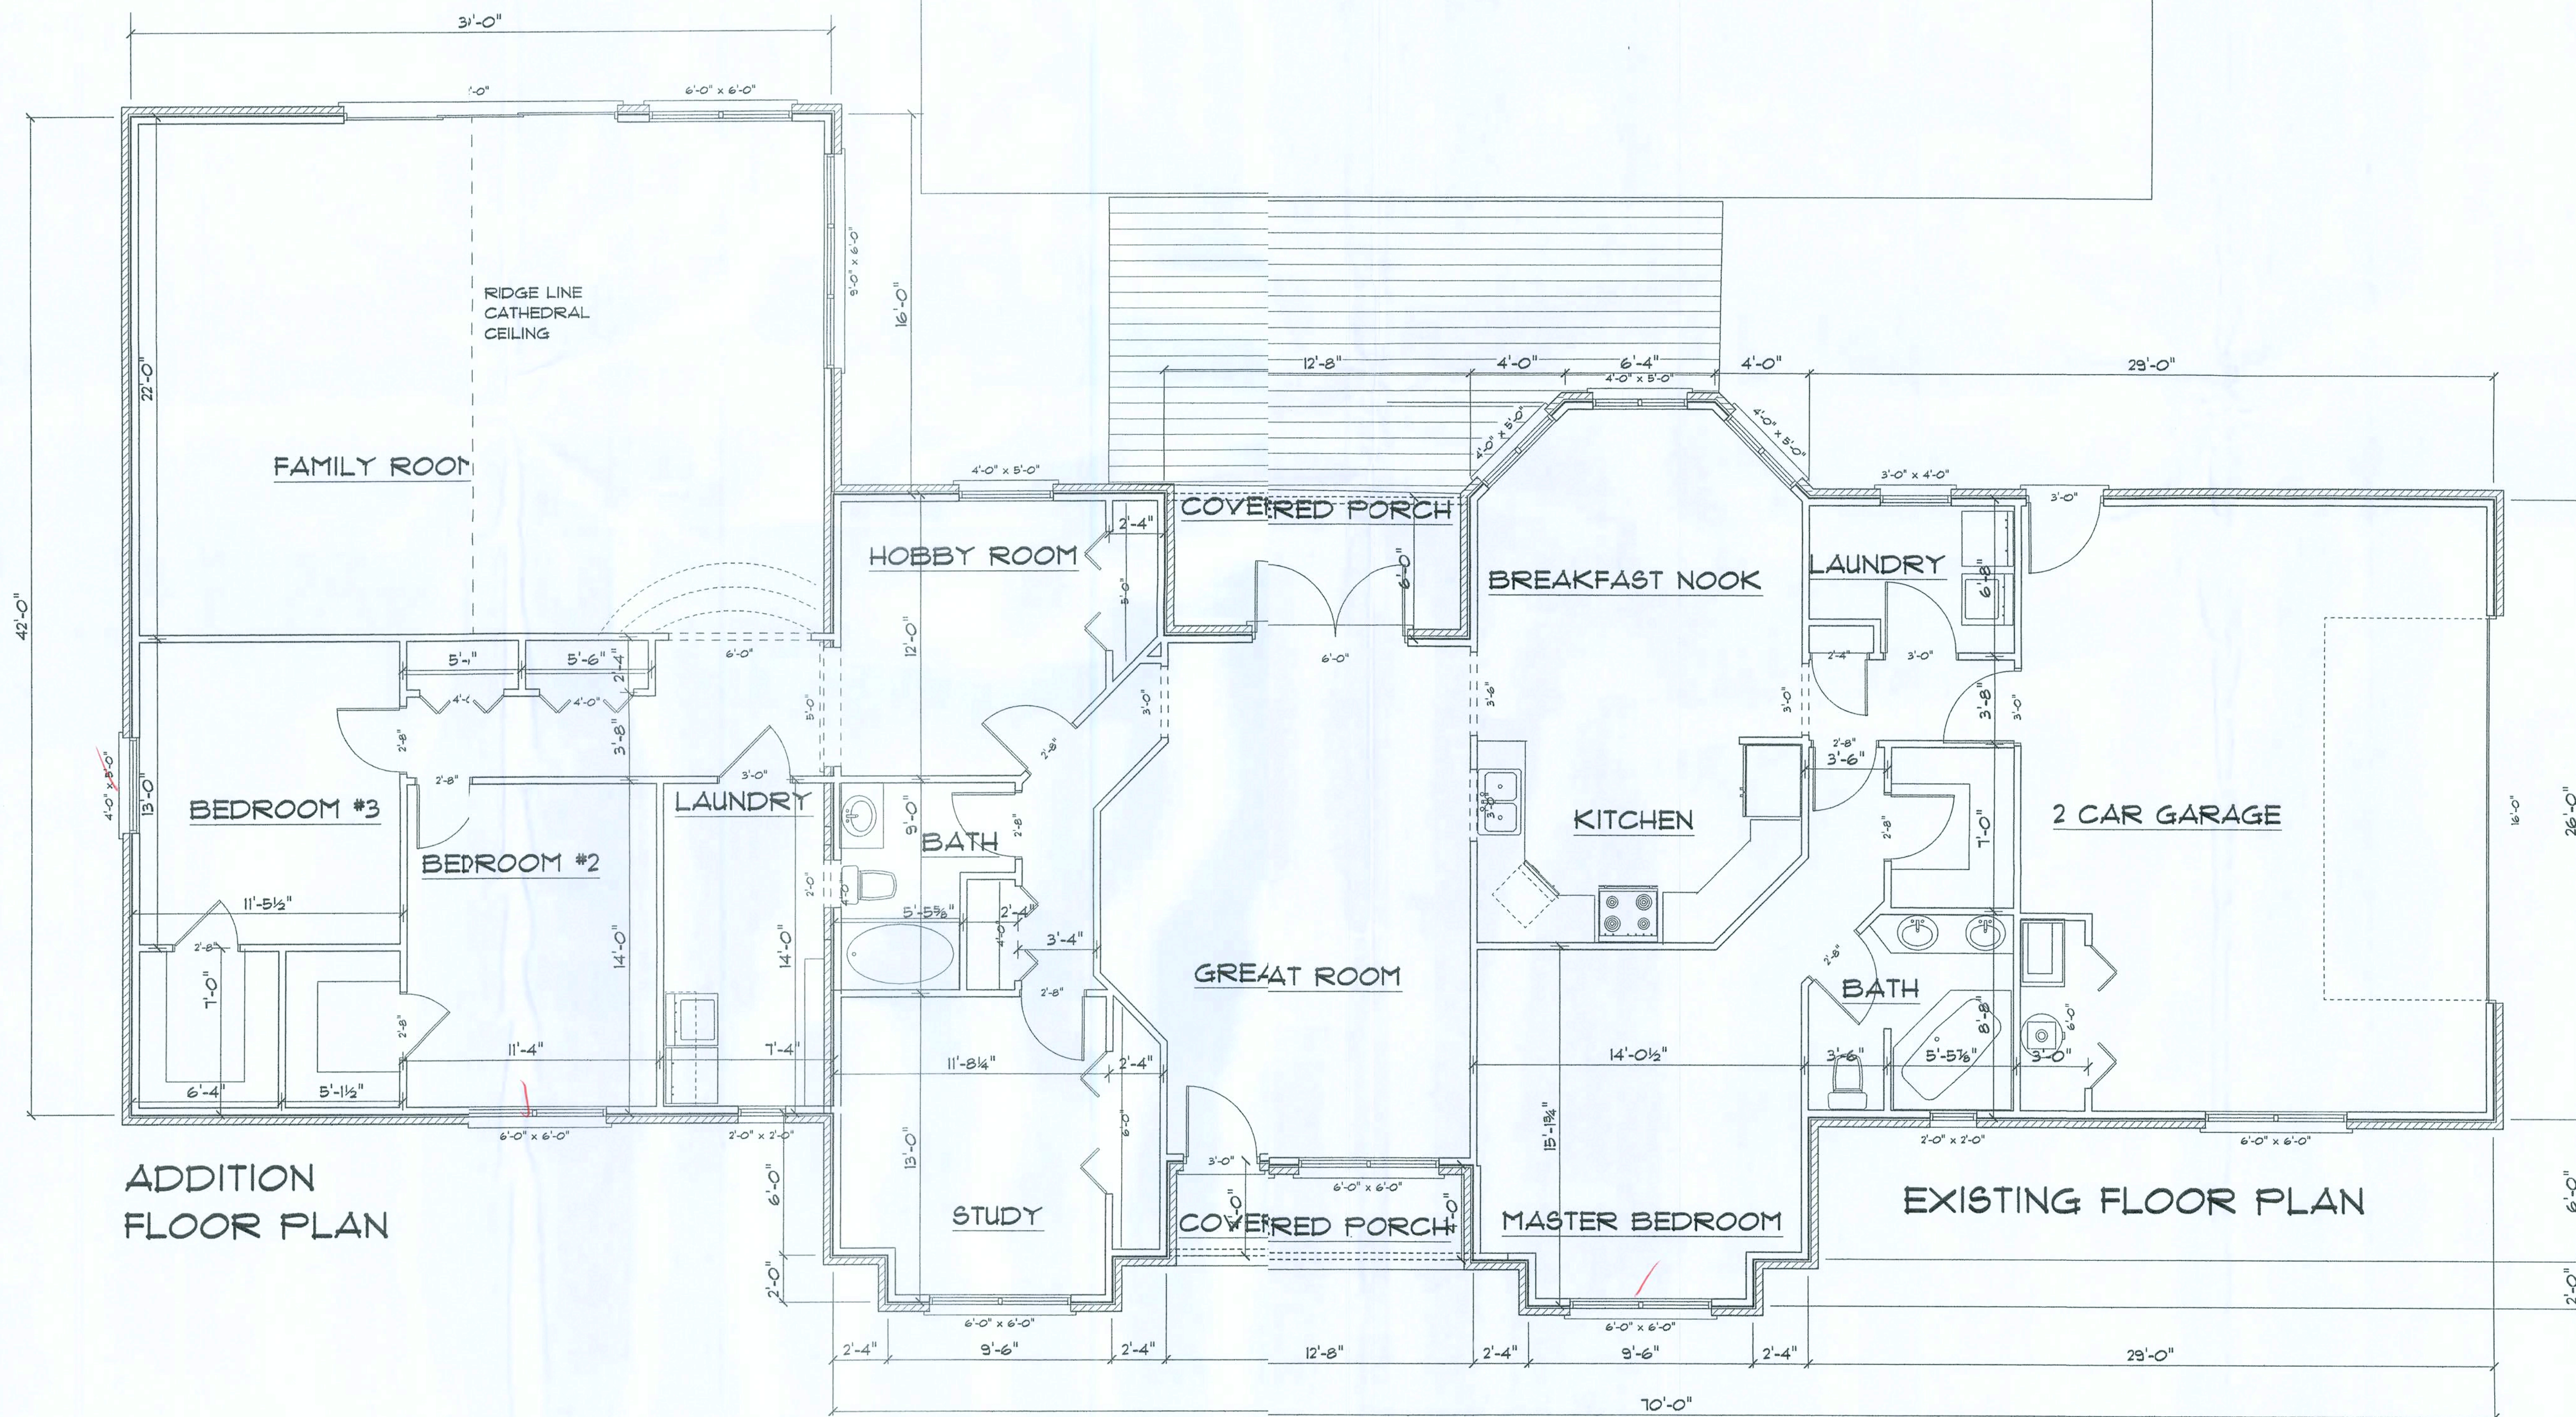

REVISIONS
NOTES Addition 1260 sq ft Existing 1500 sq ft. Conditioned space
A CUSTOM ADDITION FOR MR. & MRS. GREG BOLKOWSKI MIKE TODD CONSTRUCTION LAKE CITY FLA.
RESIDENTIAL DESIGN MIKE TODD 123 NIE COLBURN AVE LAKE CITY FL 386 755 4361
JOB NUMBER
SHEET NUMBER

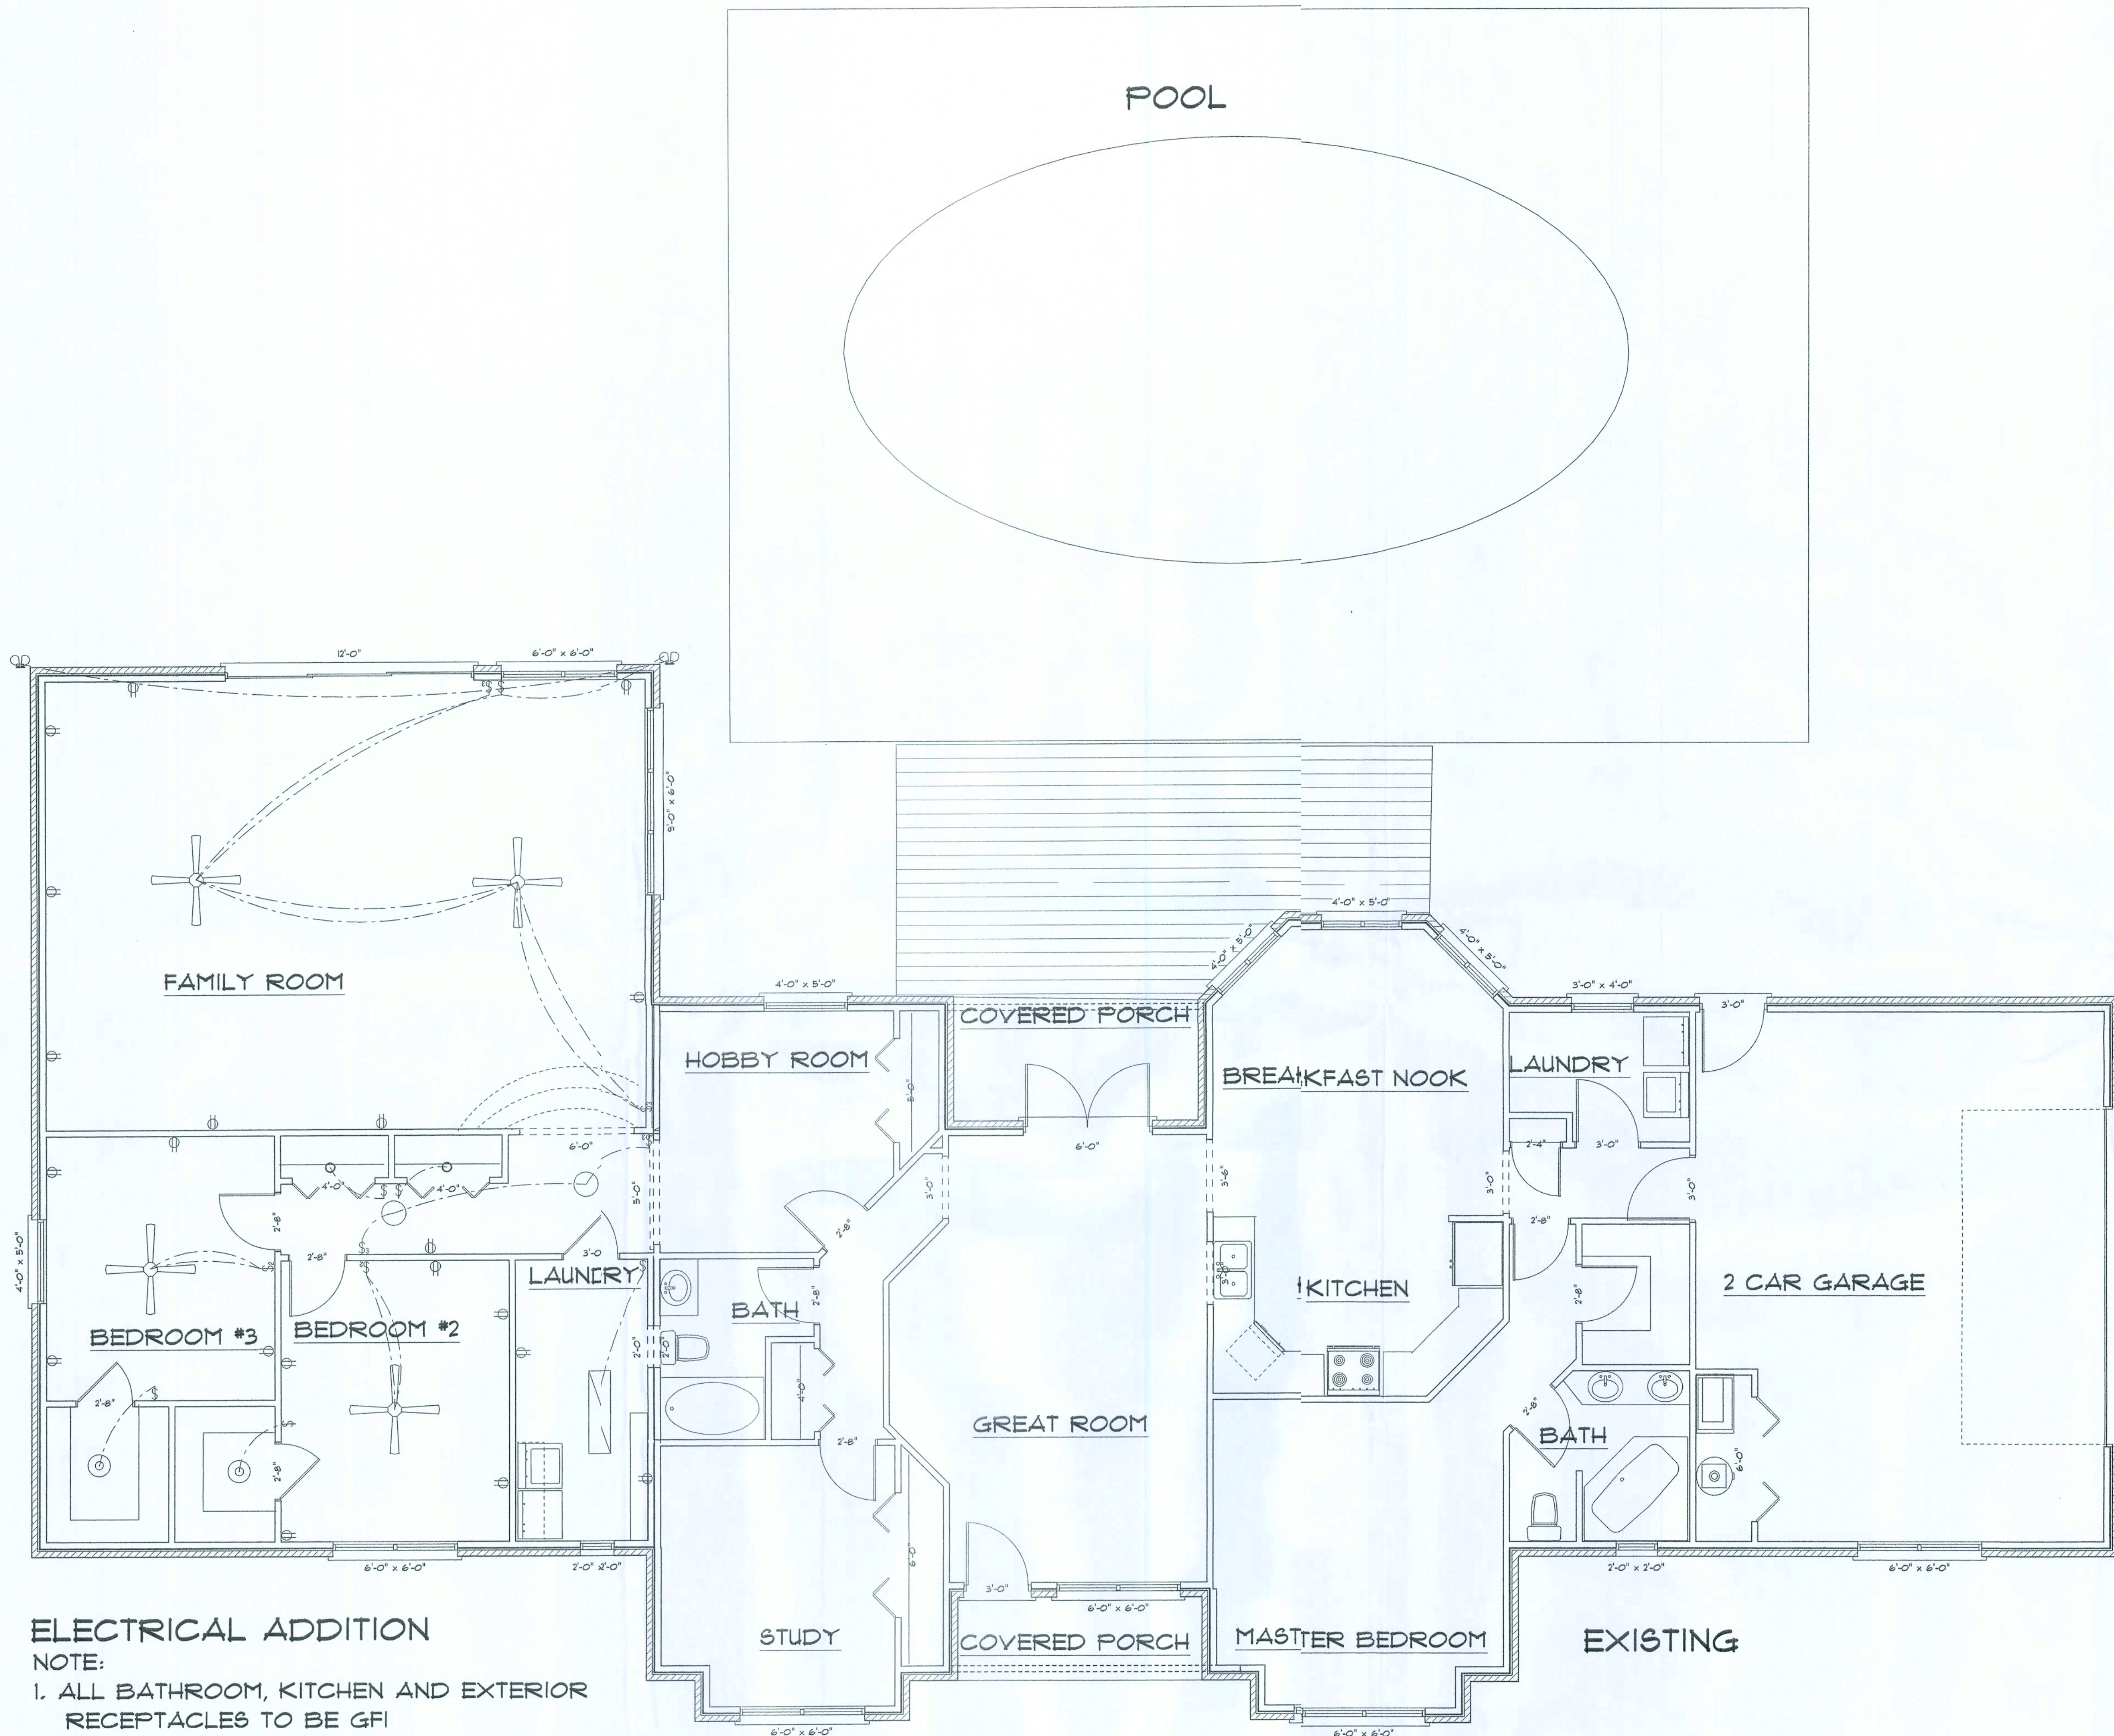


REVISIONS
NOTES
A CUSTOM ADDITION FOR MR. & MRS. GREG BOLKOWSKI MIKE TODD CONSTRUCTION LAKE CITY FLA.
RESIDENTIAL DESIGN MIKE TODD 123 NE COLEBURN AVE LAKE CITY FL 386 755 4387
JOB NUMBER
SHEET NUMBER

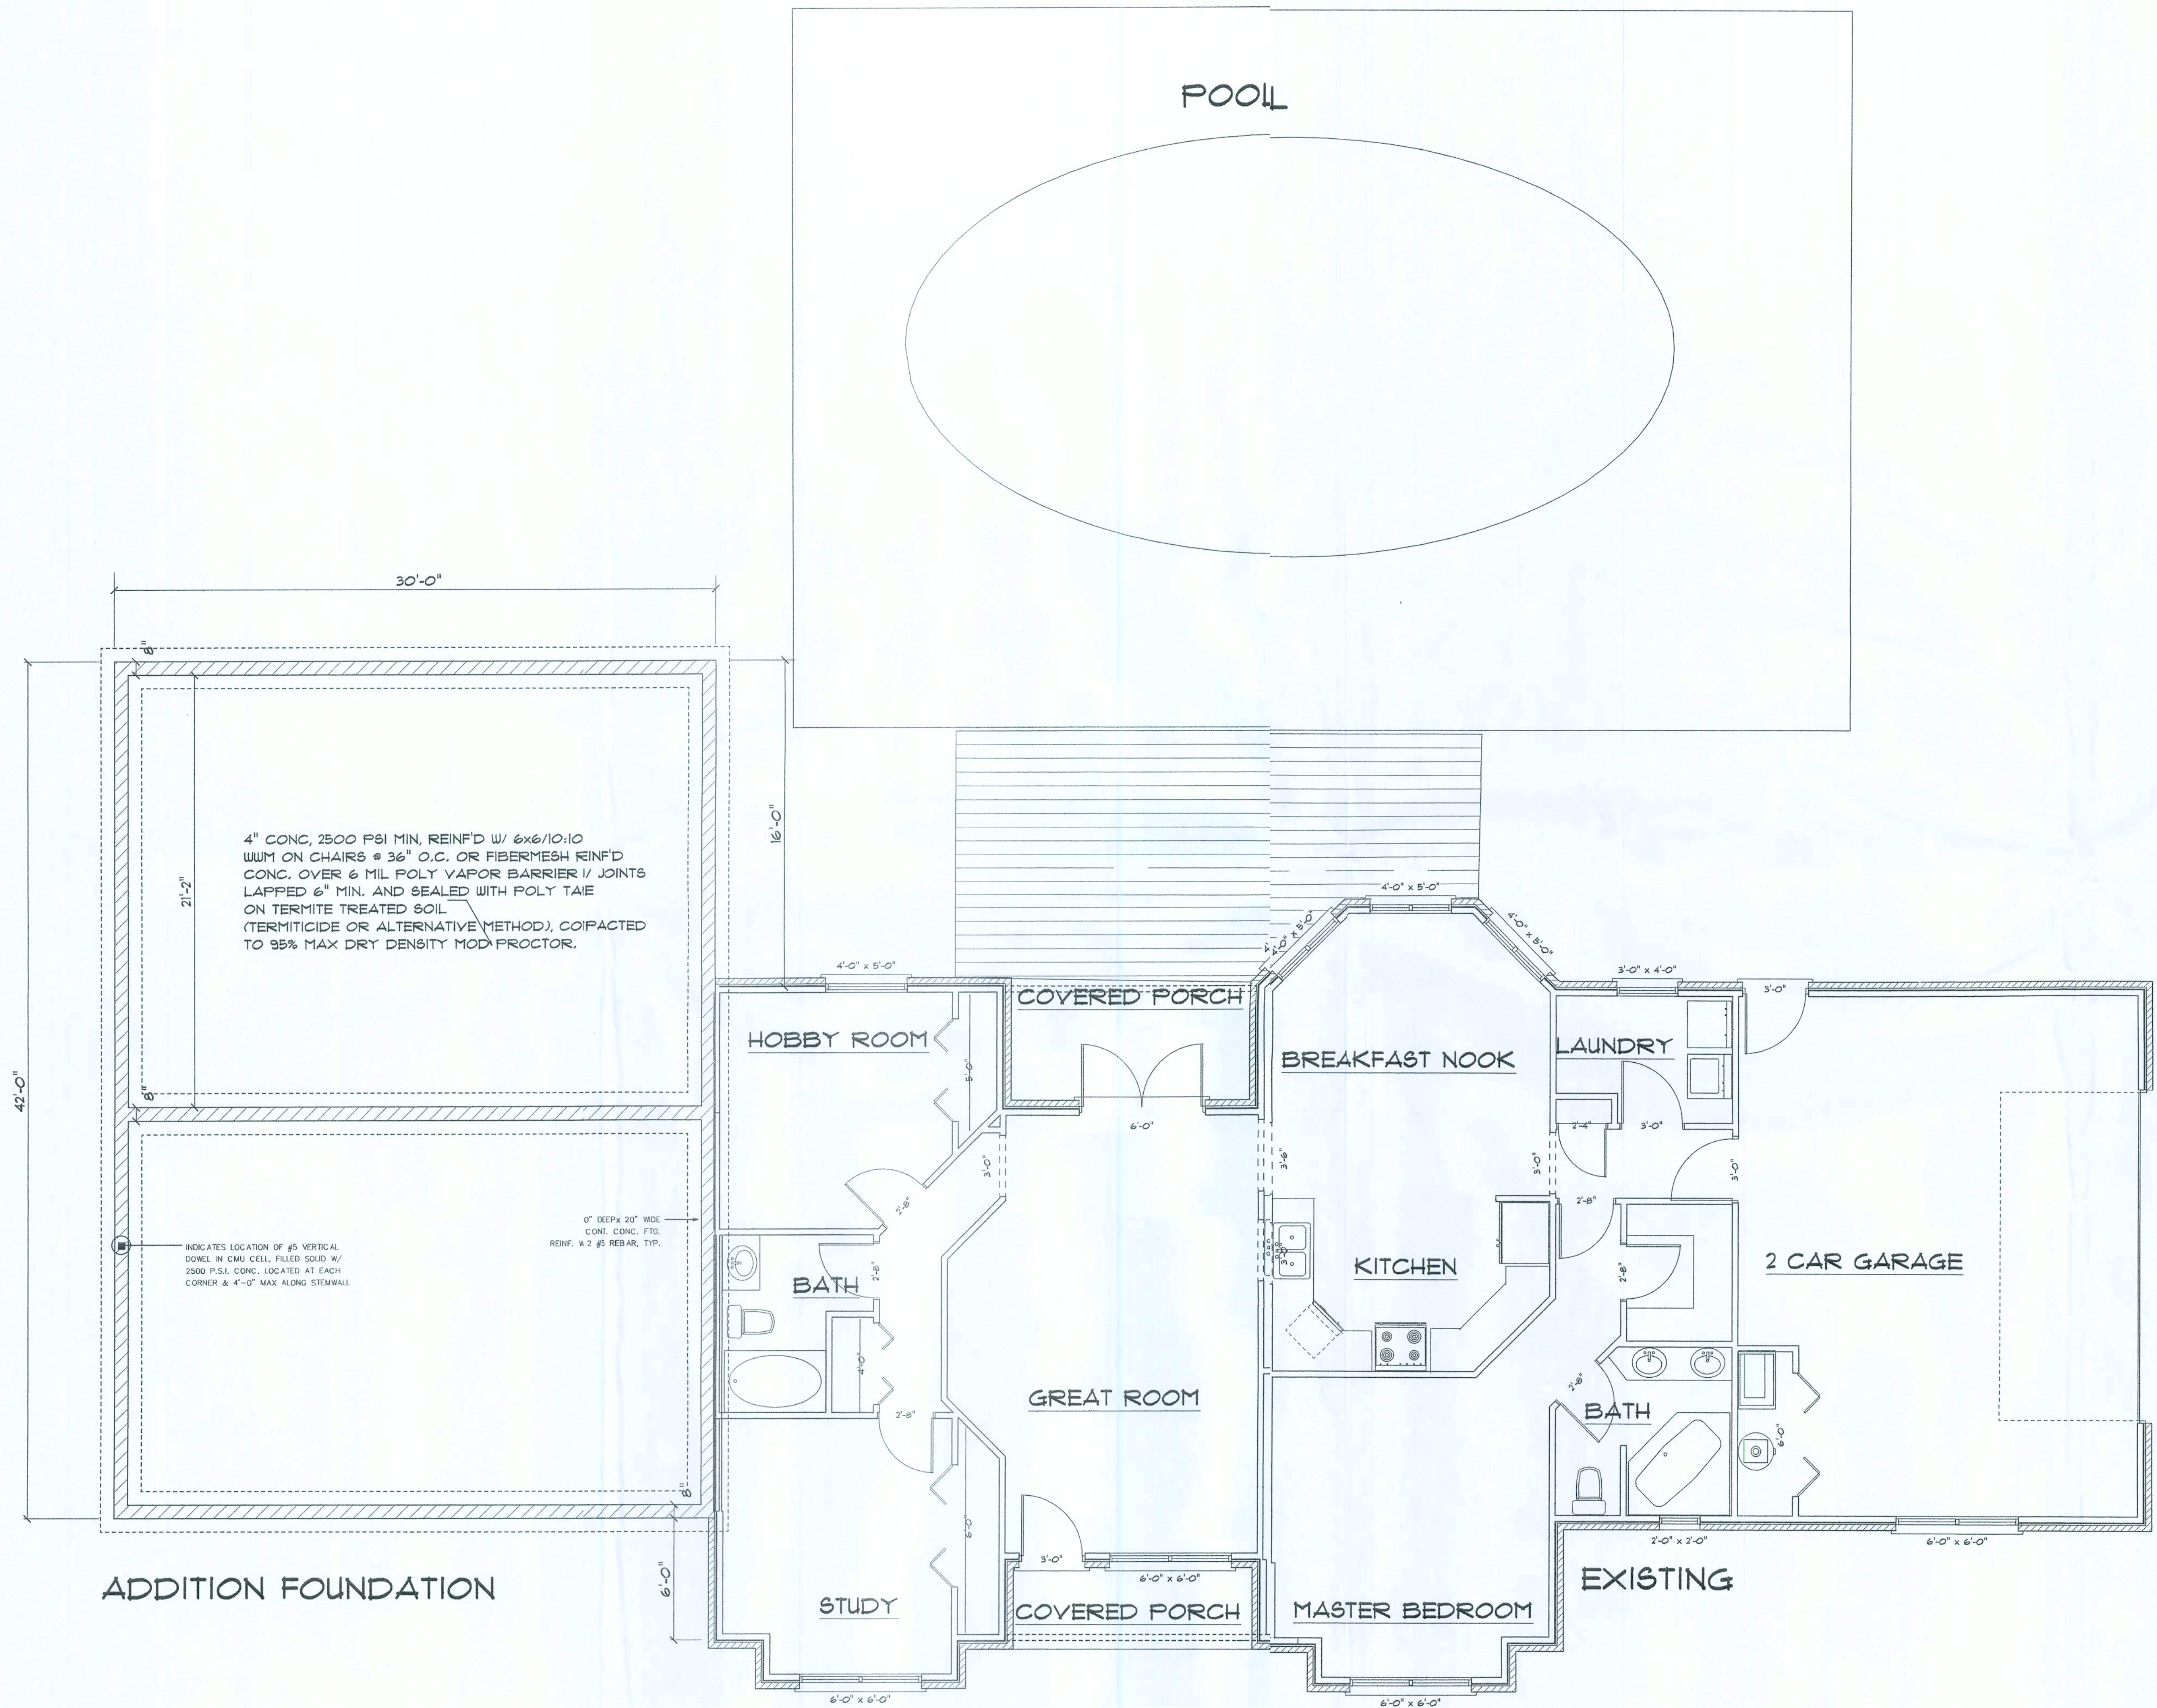


REVISIONS
NOTES
A CUSTOM ADDITION FOR MR. & MRS. GREG BOLKOWSKI MIKE TODD CONSTRUCTION LAKE CITY FLA.
RESIDENTIAL DESIGN MIKE TODD 123 NE COLBURN AVE LAKE CITY FL 386 155 4381
JOB NUMBER
SHEET NUMBER

NOTE:

1. DESIGN SOIL BEARING CAPACITY SHALL BE 1000 PSF.
2. ALL EXTERIOR WALL, DOOR, AND WINDOW OPENINGS OF 2', 3', 4', 5', 6' SHALL BE 2 - 2 X 12 SYP W/ 1/2" OSB REAR WINDOW OPENING OF 9' SHALL BE 2 - 1 3/4" X 11 7/8" 2x6 SYP WITH 3" MINIMUM BEARING EACH END

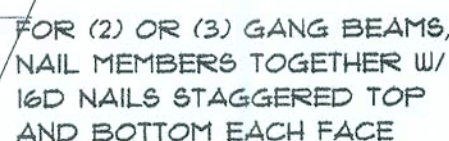

HEADERS SUPPORTING	GARAGE DOOR HEADER OPENING	BUILDING WIDTH (FT.)		
		20' SPAN, *JACKS	28' SPAN, *JACKS	36' SPAN, *JACKS
ROOF, CEILING	9' 3"	2 - 9 1/4" 2	2 - 9 1/4" 2	2 - 9 1/4" 2
1 3/4" 2.0E LVL	16' 3"	2 - 11 1/4" 2	2 - 11 1/4" 2	2 - 14 1/4" 3
BUILT - UP HEADER	18' 3"	2 - 11 1/4" 2	2 - 14 1/4" 3	2 - 14 1/4" 3

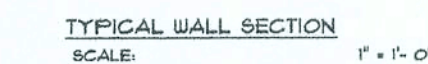

NOTES

RESIDENTIAL DESIGN
MIKE TODD
129 NE COLBURN AVE
LAKE CITY FL
386 755 4387

JOB NUMBER

SHEET NUMBER