


100

59

**A BOUNDARY SURVEY IN,
SECTION 7, TOWNSHIP 6 SOUTH, RANGE 16 EAST,
COLUMBIA COUNTY, FLORIDA.**

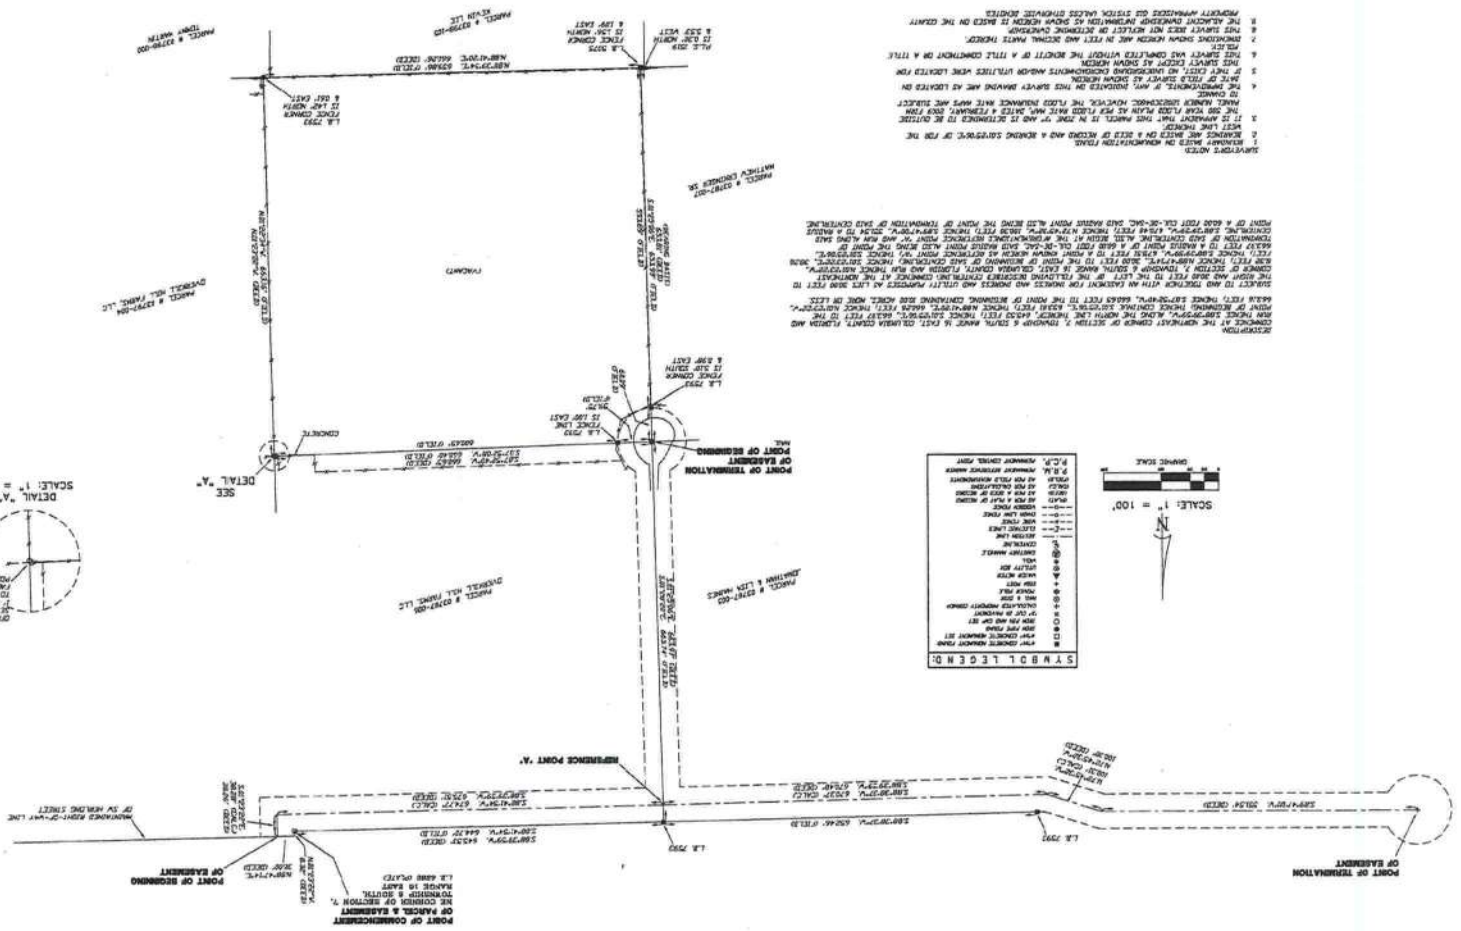

**SHEET
1 OF 1**

CERTIFIED TO:
FOR THE
FIRST AMERICAN TITLE INSURANCE COMPANY
FILE NO. 2001-0001
FILE NO. 1-28083

SECTION CERTIFICATION
I, BRITT SURVEYING & MAPPING, LLC, a limited liability company, do hereby certify that the survey was made under the supervision of a duly licensed surveyor, and that the survey was made in accordance with the provisions of the Florida Statutes, Chapter 349, 

BRITT SURVEYING & MAPPING, LLC
LAND SURVEYORS AND MAPPERS, L.L.C. # 0015
1430 SW MAIN BLVD.
LAKE CITY, FLORIDA, 32025
TELEPHONE: (904) 752-7143 FAX: (904) 752-5973 www.brittsurvey.com