



CONTRACTOR NOTE:
INSTALLATION FOR GARAGE DOOR
TYPES (AS PER TEST *960507-A)

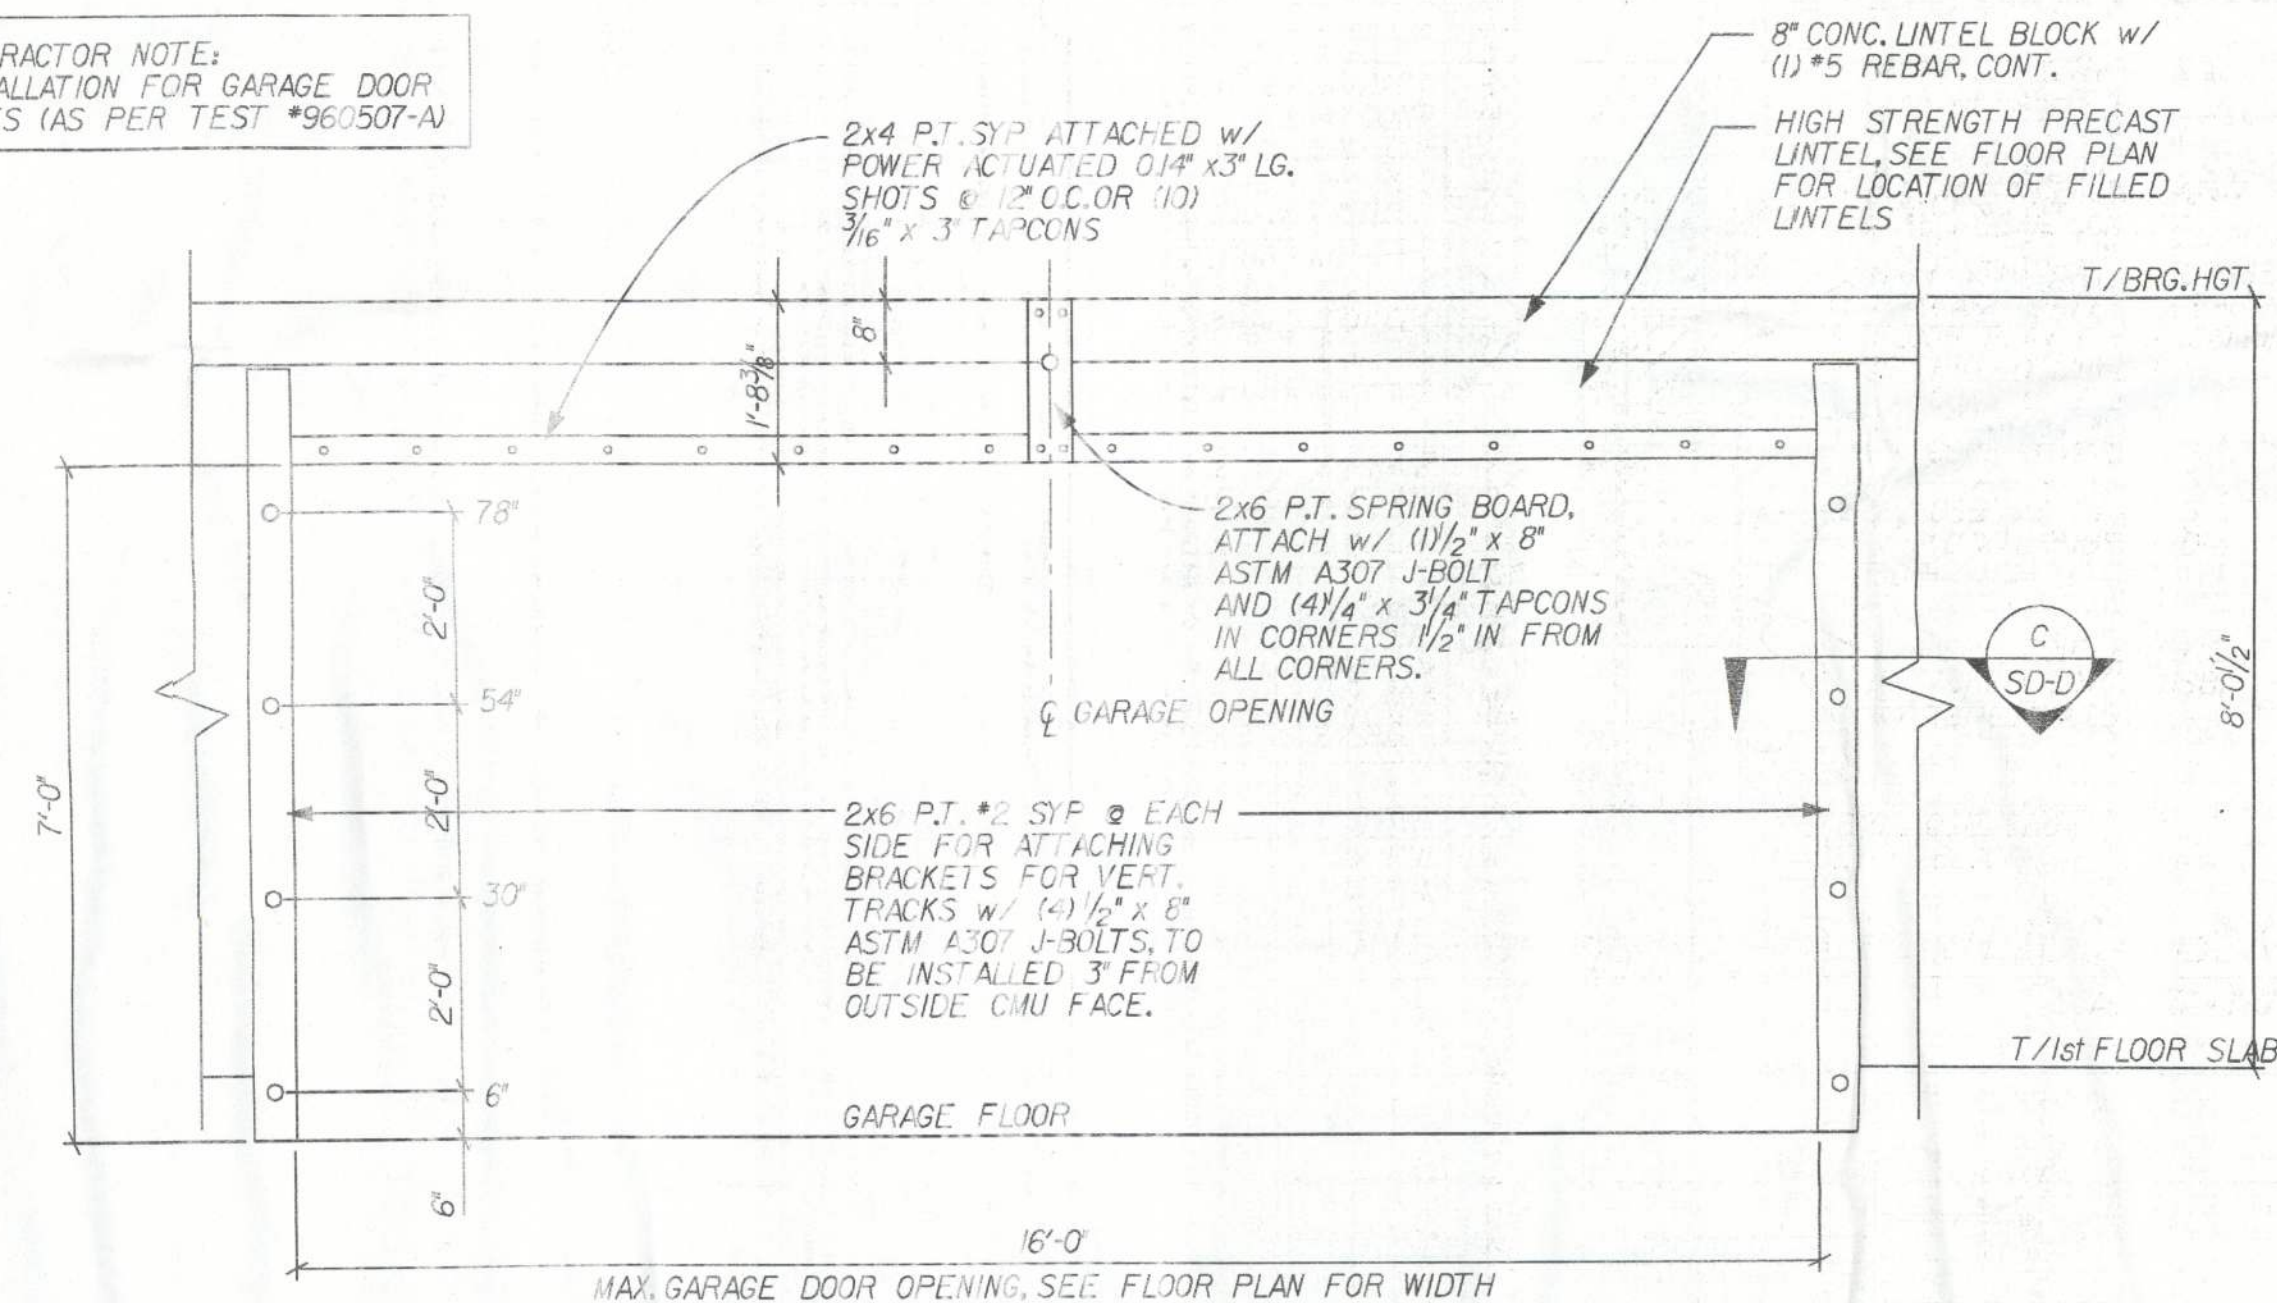

NOTE:
SIDE JAMB ATTACHMENT IS PER ACI 308 CHAPTER 2 AND SECTION 2.4.4
[SUPERCEDES WAYNE DALTON JAMB ATTACHMENT SUPPLEMENT]


REVISED 09-10-09
ADDED J-BOLT, REVISED J-BOLT LOCATIONS

GARAGE DOOR ELEVATION

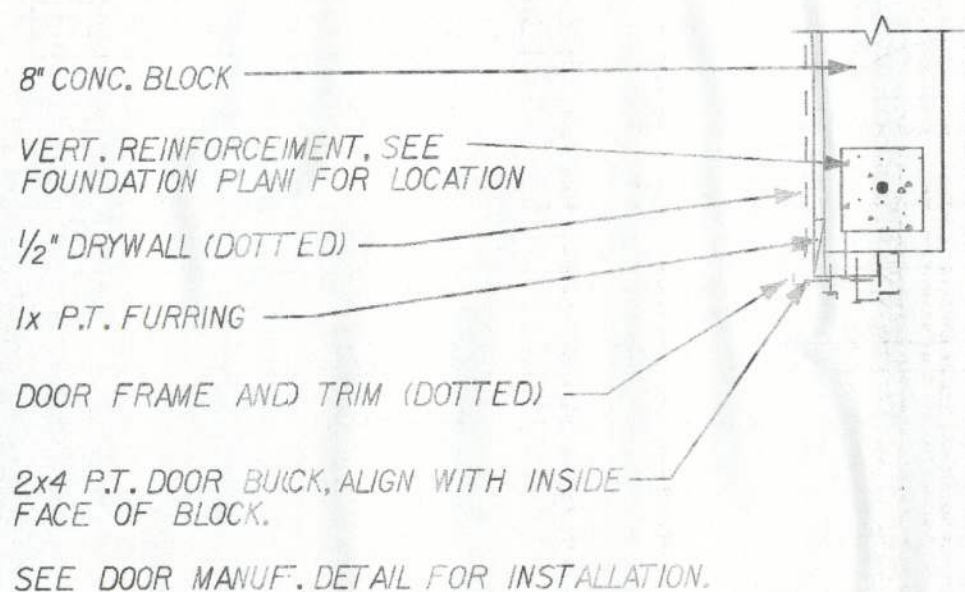


2x DOOR BUCK DETAIL

REVISED: 01-15-09

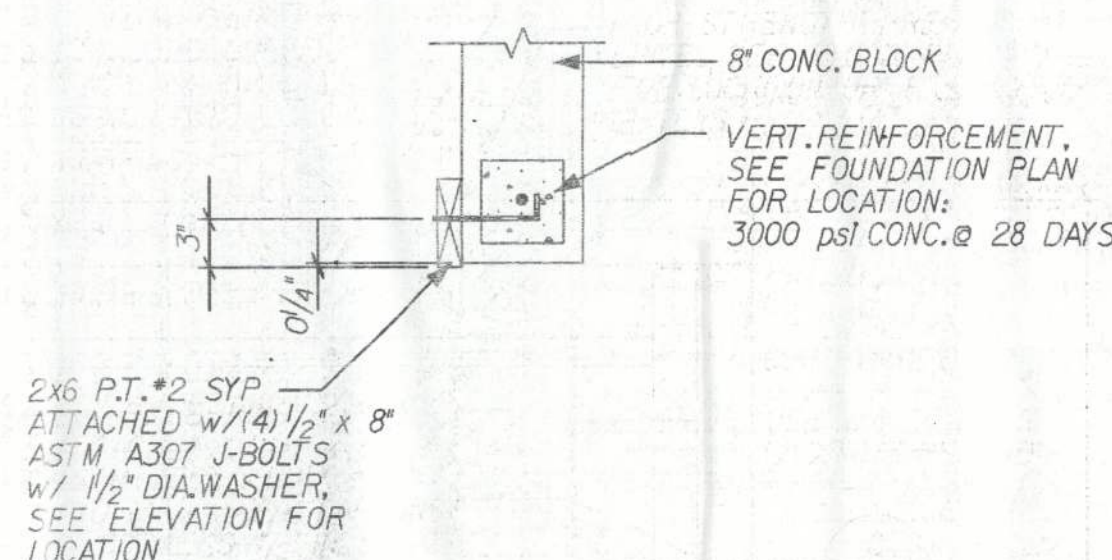


GARAGE DOOR BUCK DETAIL

REVISED 09-10-09
ADDED J-BOLT, REVISED J-BOLT LOCATIONS

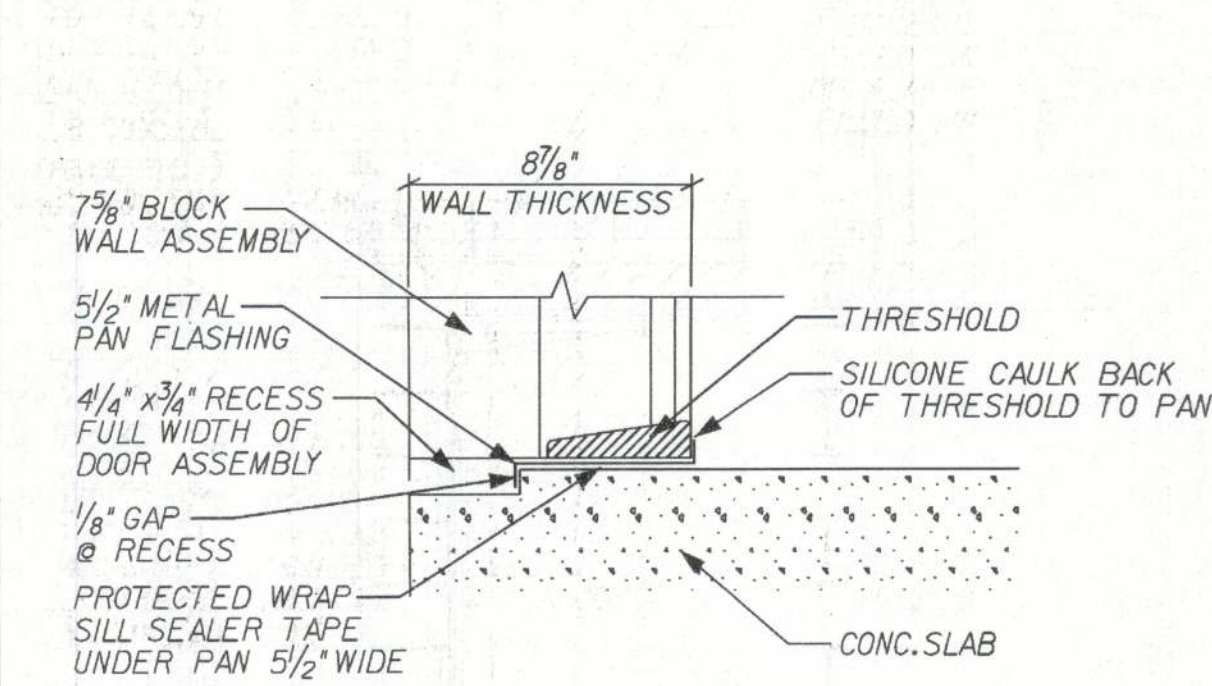


DOOR PAN FLASHING

REVISED: 09-08-09
INCREASED RECESS DIM.

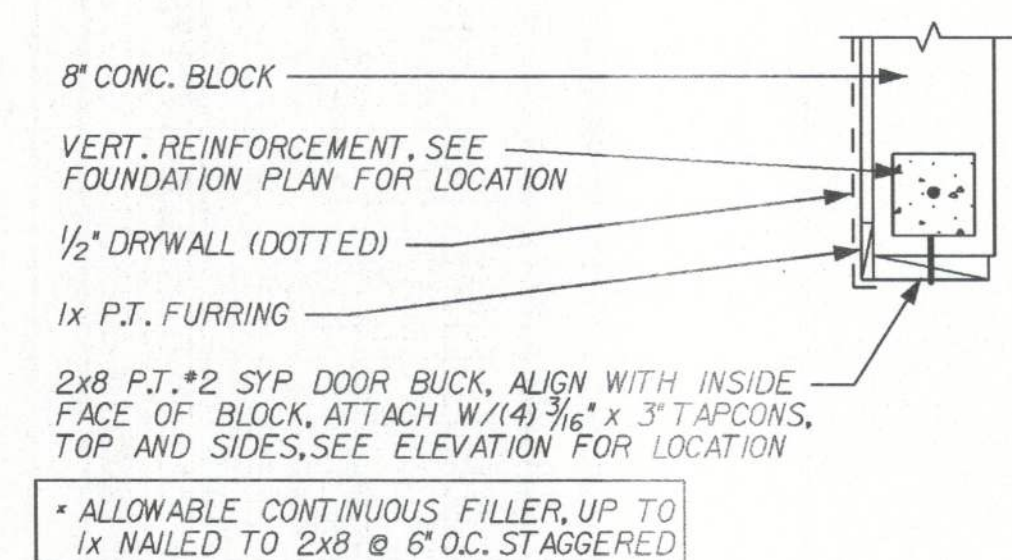


SLIDING GLASS DOOR BUCK DETAIL


REVISED: 01-15-09

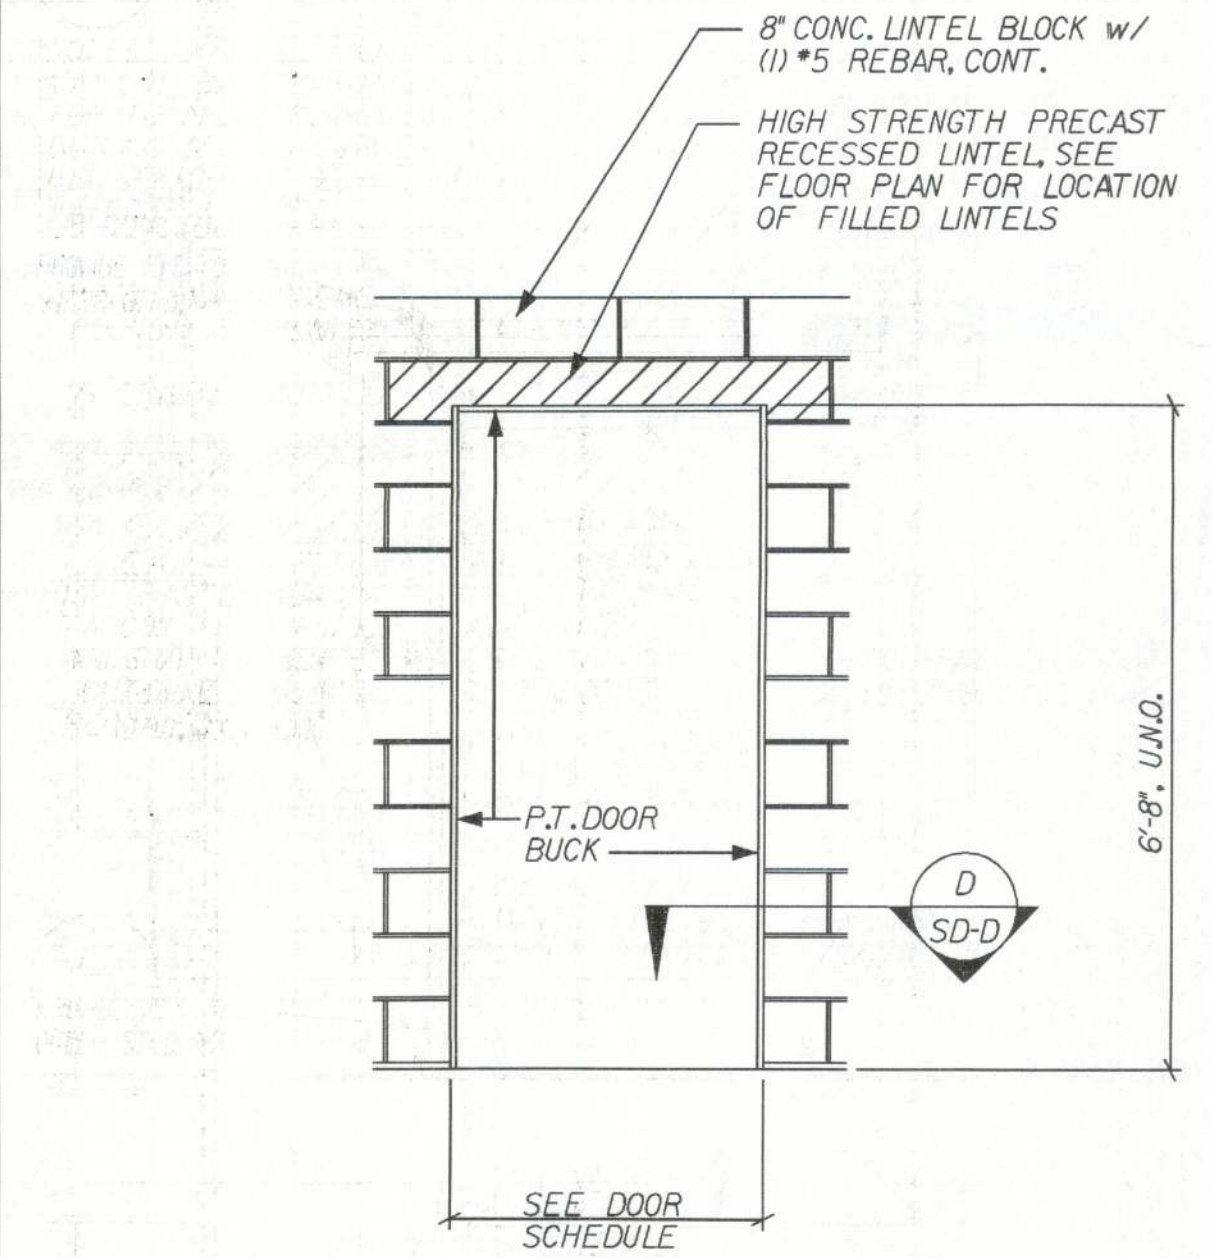

STANDARD DOOR ELEVATION

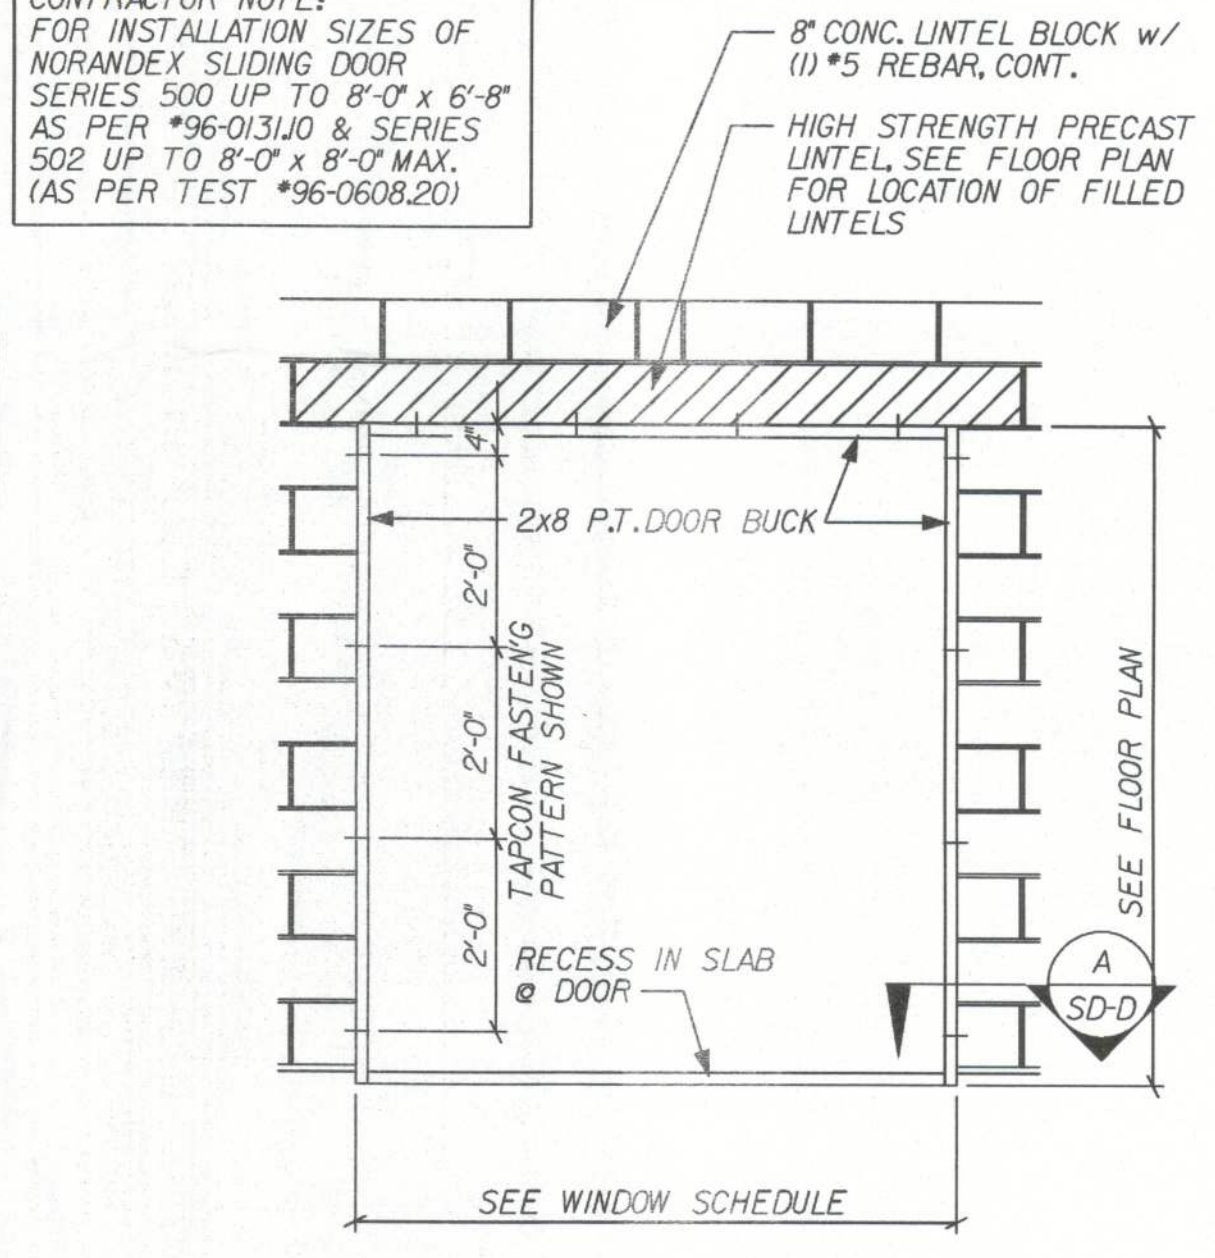


SLIDING GLASS DOOR ELEVATION

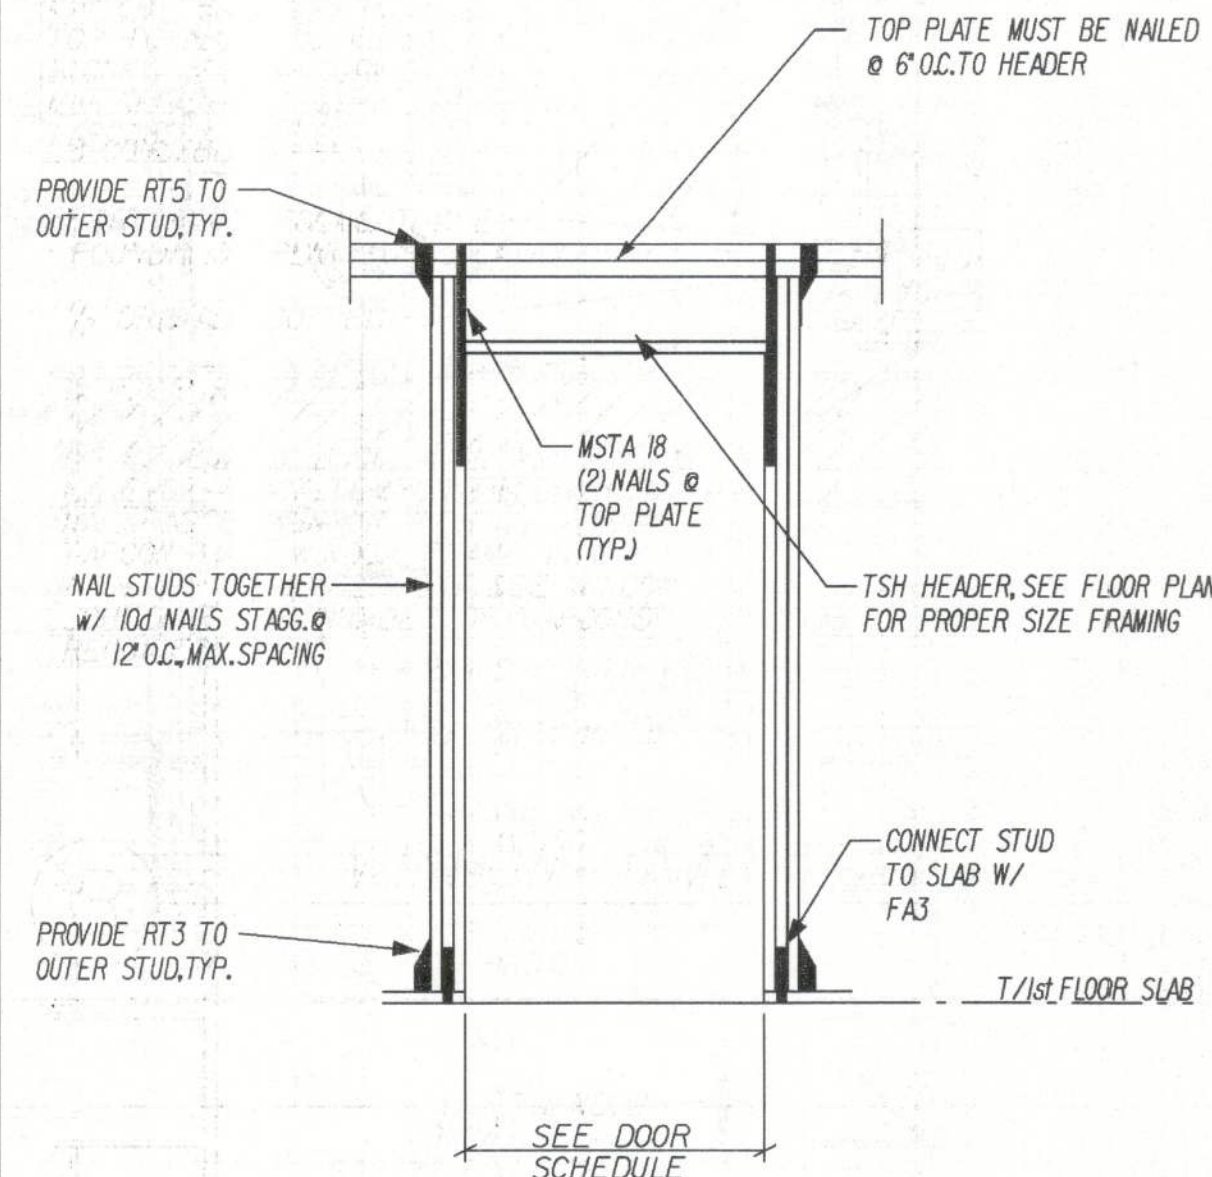

FRM'G @ SHEAR WALL : UPLIFT

REVISED 03-30-11
DELETED CHART, REVISED HEADER

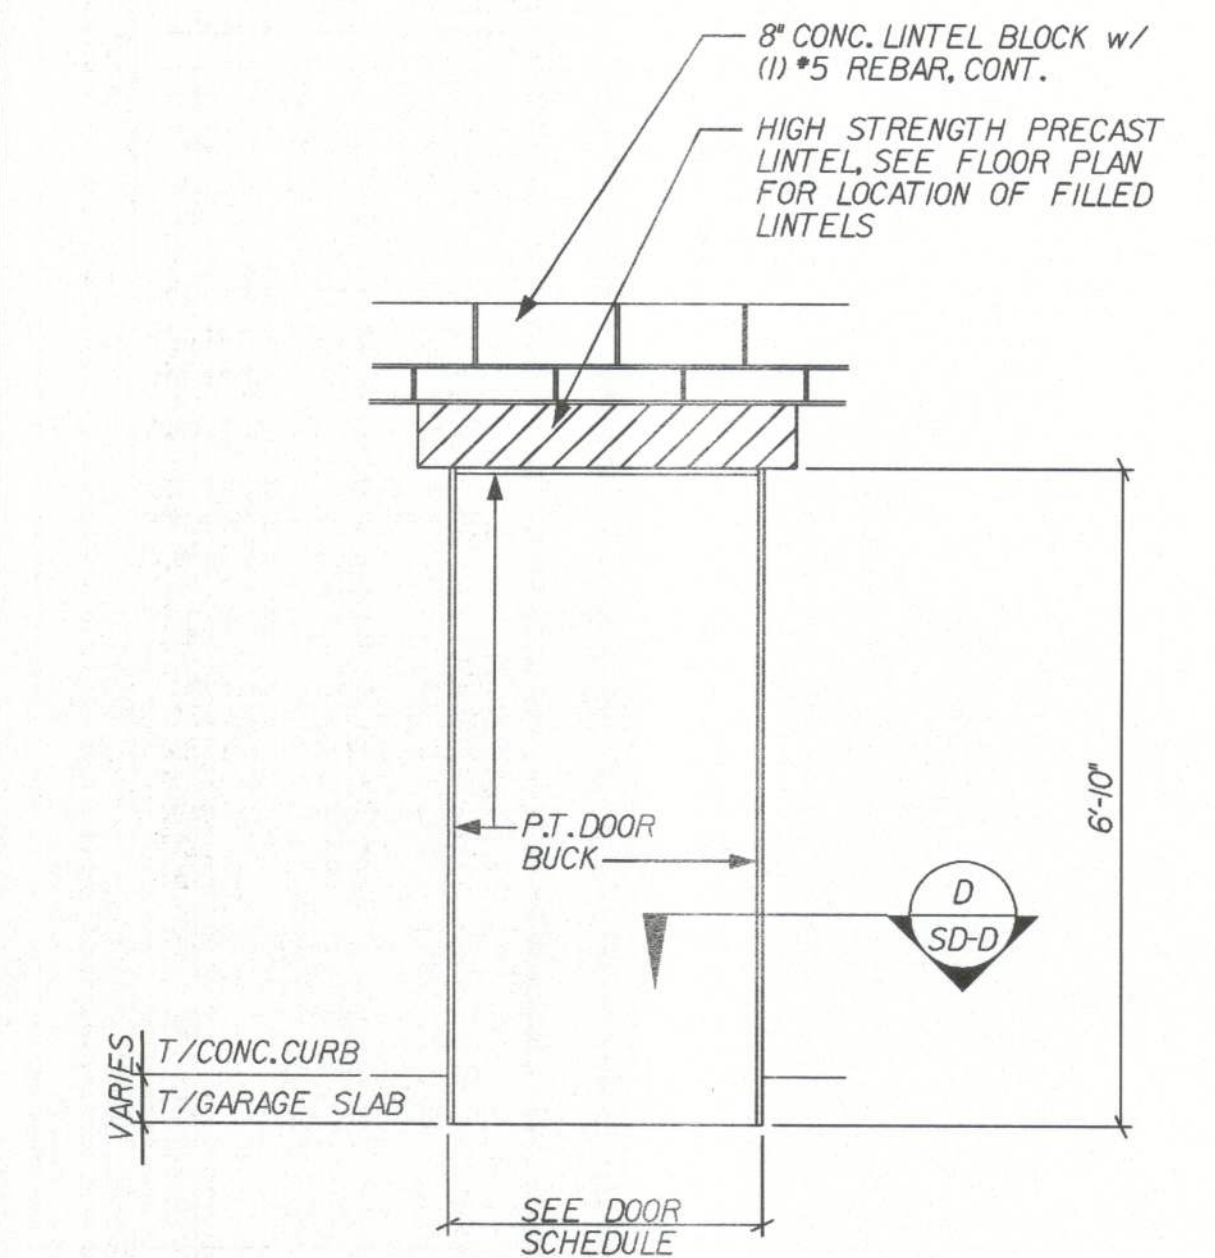

OPTIONAL SERVICE DOOR

FLORIDA
STRUCTURE WAS DESIGNED IN ACCORDANCE
AND MEETS THE REQUIREMENTS OF SECTION
R301 OF THE FLORIDA BUILDING CODE, 2007.
RESISTANCE TO WIND SPEEDS IN EXCESS OF
WITHSTAND ALL APPLICABLE LOADS.
EXPOSURE B, ENCLOSED BUILDING, IMPORTANCE
FACTOR = 1.0

REVISIONS
1
2
3
4
5
6
7
8
9
10

Maronda Homes
4005 Maronda Way
Sanford, FL 32771
(407) 321-0064

DOORS STANDARD DETAILS
DASHWOOD
DRAWN BY: SWE
RELEASE DATE: 07-06-07

Maronda Systems
4005 Maronda Way
Sanford, FL 32771
(407) 321-0064

Tomas Ponce P.E.
License No. 0050068
September 14, 2011

SHEET:

SD-D

FLGSE