

#10 x 1 1/2" MINIMUM EMBEDMENT
(12) PER HEAD & SILL, (5) PER JAMB
ALTERNATE: 3/16" PFH TAPCONS
#1 1/2" MINIMUM EMBEDMENT



NOTES:

8. DOORS SHALL BE PRE-PAINTED WITH A WATER-BASED EPOXY RUST INHIBITIVE PRIMER PAINT WITH A DRY FILM THICKNESS OF 0.8 TO 1.2 MIL.




R.H. OUTSWING

L.H. OUTSWING

* UNITS SHALL BE INSTALLED ONLY AT LOCATIONS PROTECTED BY A CANOPY OR OVERHANG SUCH THAT THE ANGLE BETWEEN THE EDGE OF CANOPY OR OVERHANG TO SILL IS LESS THAN 45 DEGREES. UNLESS UNIT IS INSTALLED IN NON-HABITABLE AREAS WHERE THE UNIT AND THE AREA ARE DESIGNED TO ACCEPT WATER INFILTRATION.


APPROVED AS COMPLYING WITH THE
SOUTH FLORIDA BUILDING CODE
DATE JUN 05 2001
BY Mmanuel Jerez
PRODUCT CONTROL DIVISION
BUILDING CODE COMPLIANCE OFFICE
ACCEPTANCE NO. 01-0314.29

LIMITS UNLESS NOTED, FRAC. : DEC. : ANG. :		C	DADE COUNTY MODIFICATIONS	1/11/00	JD
EXTRUSIONS UNLESS NOTED, STD. COMPL. TOL'S.		B	ADDED PAGE 5 (DOOR OPTIONS)	10-1-98	RS
ENGINEER:		A	ADD OTHER DOOR CONFIGURATIONS	12/18/97	RS
		LTR.	REVISIONS	DATE	31
DR. BY R.S.		PART NAME: ENTRY (WOOD EDGE) DOUBLE DOOR W/SLIDERS			
DATE 7-29-97		MATERIAL:		SCALE: N.T.S.	
PREMDOR ENTRY SYSTEMS 911 E. JEFFERSON PITTSBURGH, KS 66762			31-1028-EW-0 SHEET 1 OF 6		
			REVISION LETTER C		

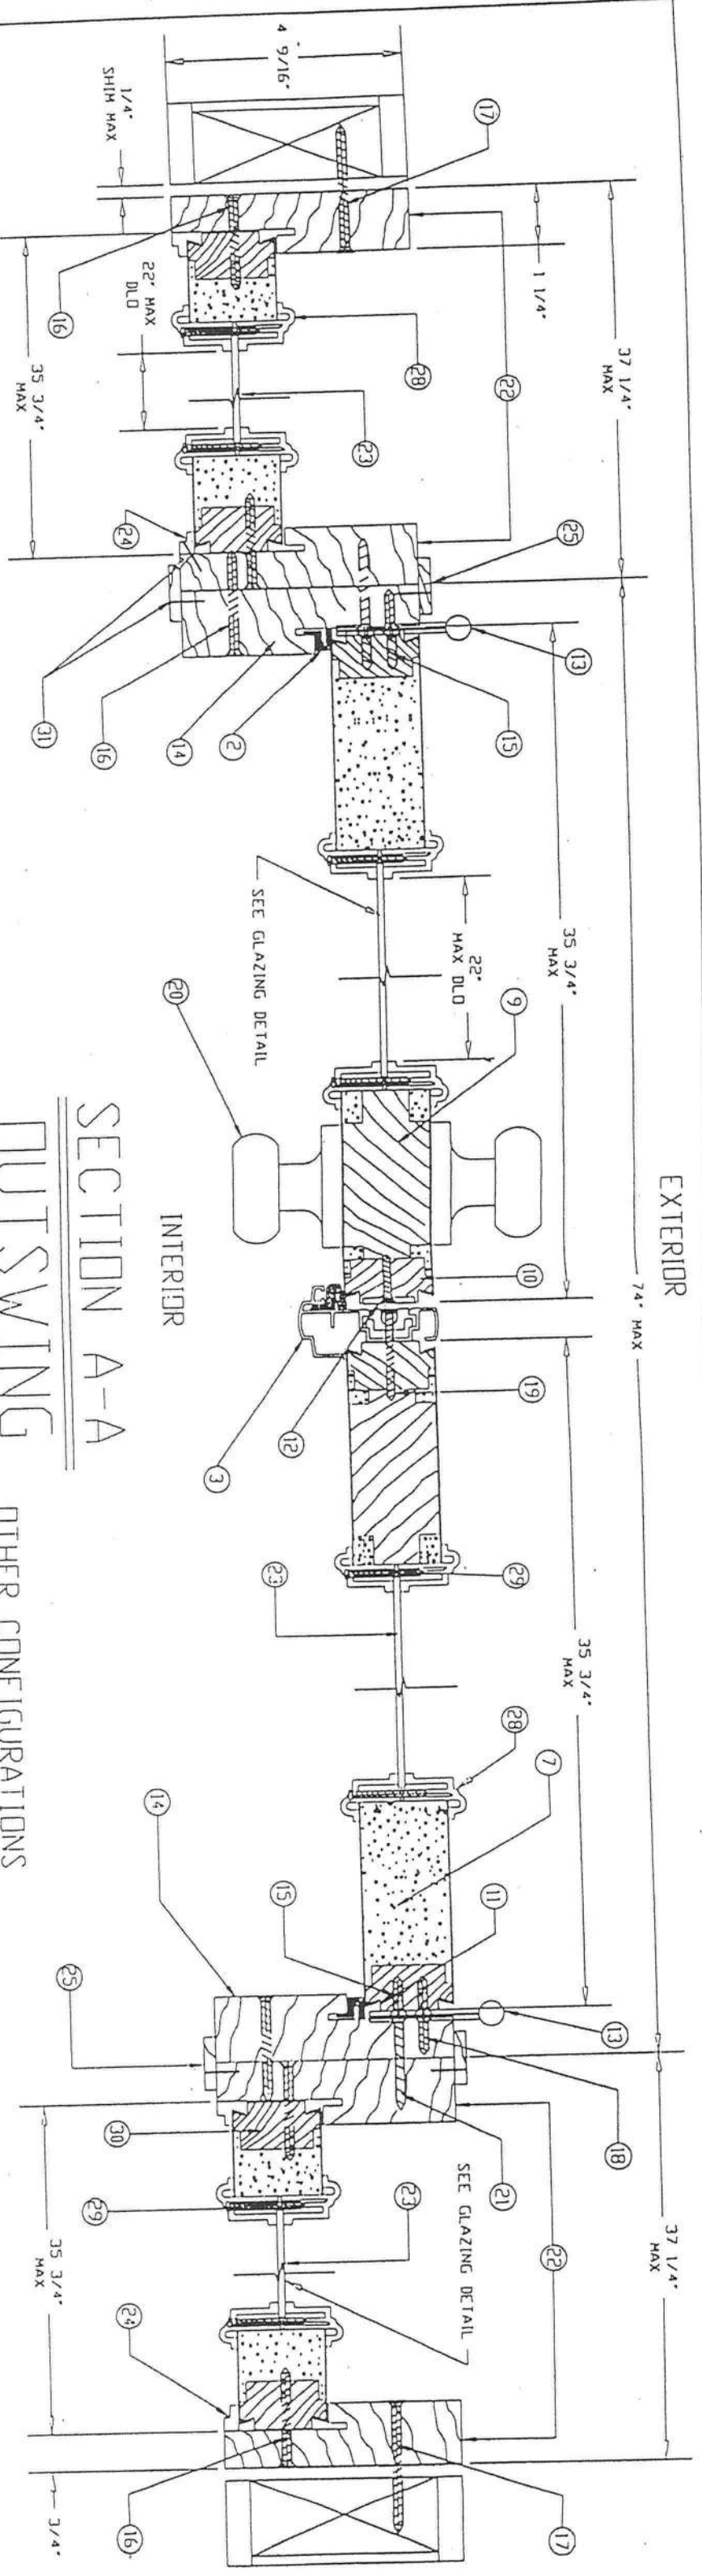

SECTION A-A OUTSWING


OTHER CONFIGURATIONS

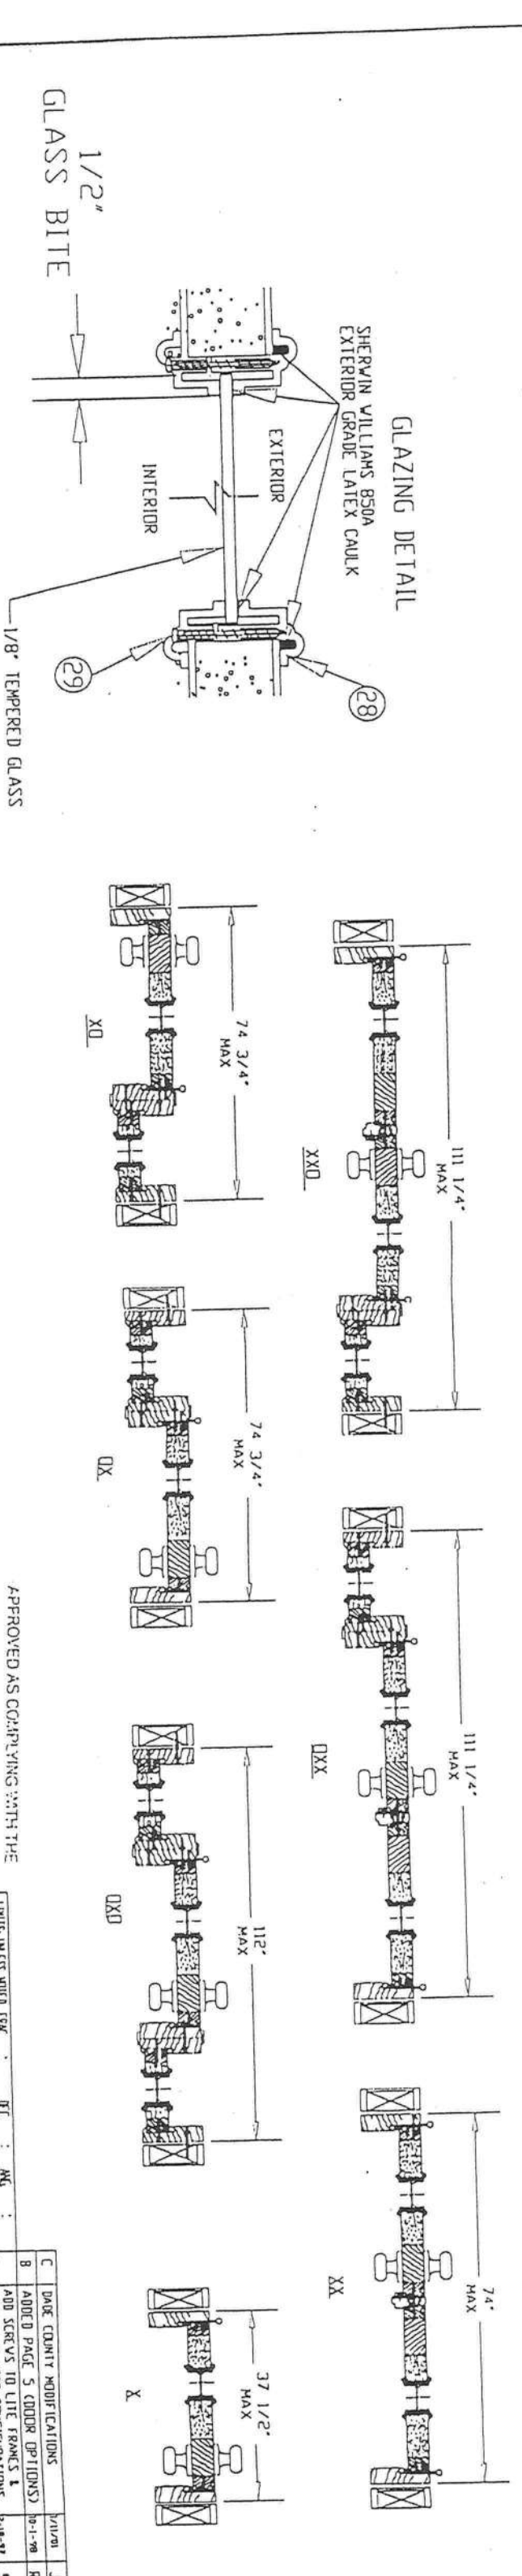

APPROVED AS COMPLYING WITH THE
SOUTH FLORIDA BUILDING CODE
DATE JUN 05 2001
BY *Michael J. King*
PRODUCT CONTROL DIVISION
BUILDING CODE COMPLIANCE OFFICE
ACCESSANCE NO. 01-0314-29

31-1028-EW-0
SHEET 2 OF 6
REVISION 10/18 C

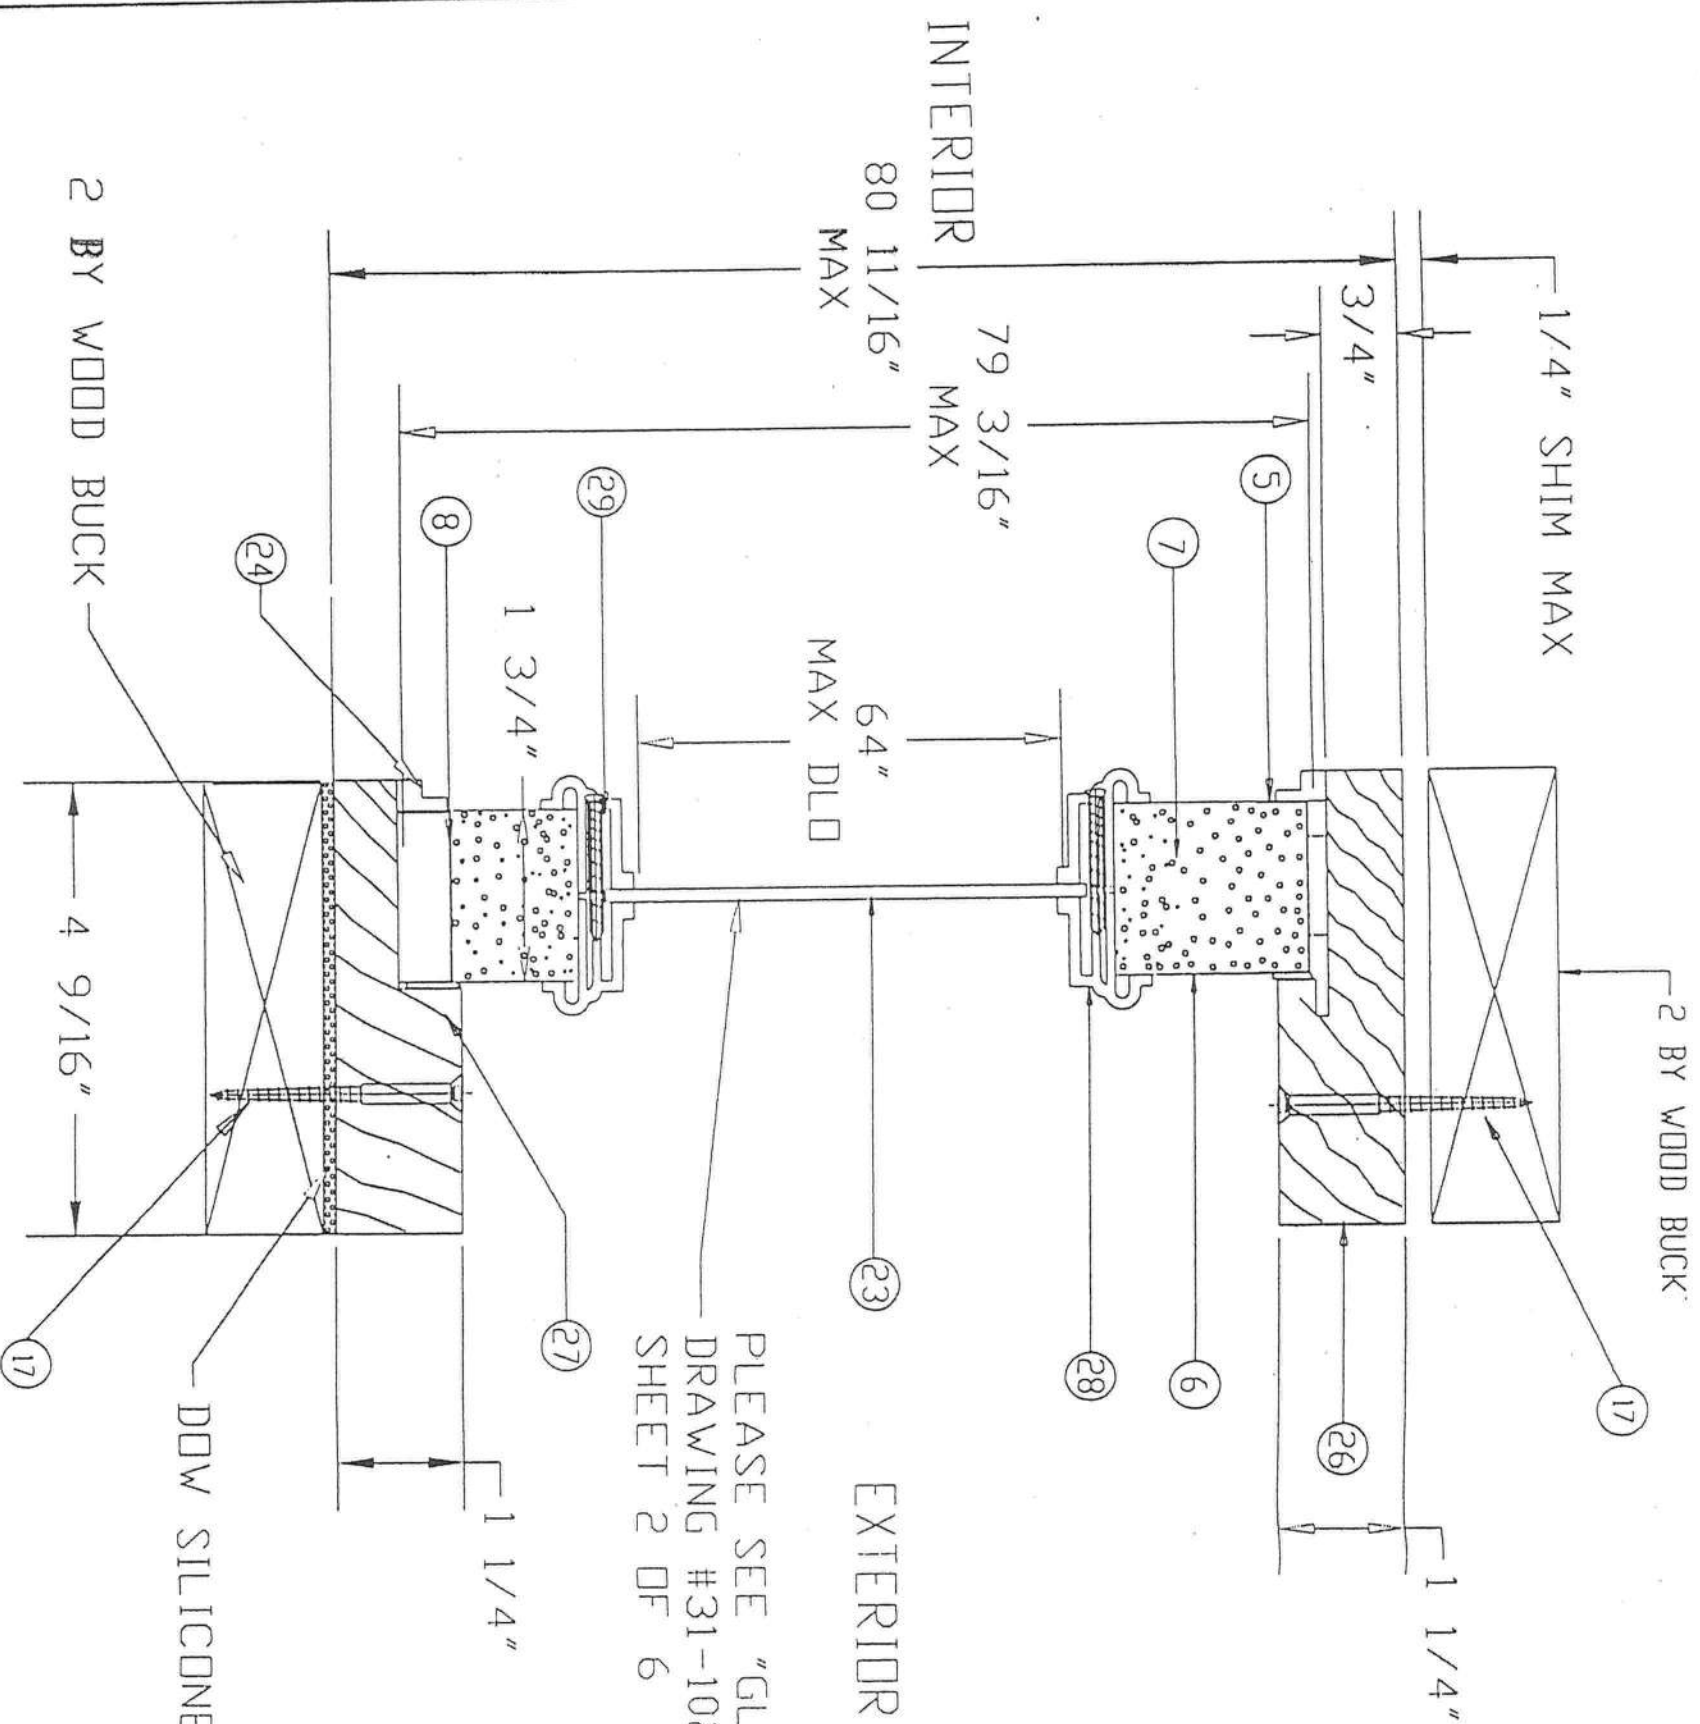

PLEASE SEE "GLAZING DETAIL"
DRAWING #31-1028-EW-D
SHEET 2 OF 6

APPROVED AS COMPLYING WITH THE
SCOUTH FLORIDA BUILDING CODE
BY *Maureen Jones*
PROJECT CONTROL DIVISION
BUILDING CODE COMPLIANCE OFFICE
ACCEPTANCE NO. 01-0314.29

D	DADE COUNTY MODIFICATIONS	1/11/01	JD
C	MATERIAL WAS POLYSTYRENE	6-2-99	RS
B	ADDED PAGE 5 (DOOR OPTIONS)	10-1-98	RS
A	ADD SCREWS TO LITE FRAME & MATERIAL LIST	12-18-97	R.S.
LIR	REVISIONS	DATE	BY

DR. BY	R.S.	DATE	7-29-97	PART NAME	ENERGY WOOD EDGE SILL/LITE (C-C)	SCALE	
--------	------	------	---------	-----------	----------------------------------	-------	--

PREMDOR ENTRY SYSTEMS
911 E. JEFFERSON
PILTSBURG, KS. 66762


31-1028-EW-D
SHEET 4 OF 6

REVISION LETTER D

MATERIALS LIST

ITEM NO.	DESCRIPTION	PART NUMBER	COMMENTS
①	WOOD HEAD JAMB	EW-14	1 1/4" X 4 9/16" MIL. TO BE PINE OR EQUIVALENT
②	COMPRESSION WEATHERSTRIP	EW-25	LOCKSCREEN BRAND LOXSEAL 9650 (BRONZE)
③	ALUMINUM ASTRAGAL	EW-12	PREMDOR BRAND OR EQUIVALENT - 5/8" ALUMINUM ASTRAGAL
④	ALUMINUM-BUMPER THRESHOLD	EW-15	PREMDOR BRAND OR EQUIVALENT - 1 1/4" X 4 9/16"
⑤	TOP CHANNEL	EW-08	PREMDOR BRAND - 1 11/16" - 20 GA STEEL
⑥	STEEL SKIN	26 ga. (417 ±.004 - .000)	MIN THICKNESS PER THICKNESS LIST HEREIN IS 26"
⑦	POLYURETHANE FOAM CORE	BASF FOAM - DENSITY 2.0 TO 2.5 lbs./ft ³	
⑧	BOTTOM CHANNEL	EW-07	PREMDOR BRAND - 1 11/16" - 20 GA STEEL
⑨	WOOD LOCK BLOCK	EW-09	4" X 9 1/2" MIL. TO BE PINE OR EQUIVALENT
⑩	STRIKE STILE	EW-06	15/16" X 1 11/16" MIL. TO BE PINE OR EQUIVALENT
⑪	HINGE STILE	EW-05	15/16" X 1 11/16" MIL. TO BE PINE OR EQUIVALENT
⑫	LOCK PREP FILLER PLATE	EW-10	PREMDOR BRAND - .050" THICK - MIL. TO BE POLYETHYLENE
⑬	4"x4" HINGE	EW-16	HAGER BRAND HINGE OR EQUIVALENT - .097 THICK (STEEL)
⑭	WOOD HINGE JAMB	EW-13	1 1/4" X 4 9/16" MIL. TO BE PINE OR EQUIVALENT
⑮	#10 X 3/4" F.H.W.S.		(4) SCREWS PER HINGE INTO DOOR
⑯	#10 X 2" F.H.W.S.		(5) SCREWS THROUGH HINGE JAMB INTO SIDELITE JAMB, 8" DOWN FROM TOP MAX 18" O.C. THEREAFTER (10) SCREWS THROUGH STRIKE JAMB INTO SIDELITE JAMB, 4" DOWN FROM TOP MAX 8" O.C. THEREAFTER (6) SCREWS THROUGH EACH SIDELITE JAMB INTO SIDELITE, 4" DOWN FROM TOP, MAX 15" O.C. THEREAFTER
⑰	#10 F.H.W.S. V/MINIMUM 1 1/2" EMBEDMENT OR 3/16" PH THICKNESS V/MINIMUM 1 1/2" EMBEDMENT		REFER TO ELEVATION VIEW, FOR # OF SCREWS USED AND LOCATIONS
⑱	#10 X 3/4" F.H.W.S.		(2) SCREWS PER HINGE INTO JAMB
⑲	#8 X 2" F.H.W.S.		(2) SCREWS AT EACH STRIKE PLATE
⑳	LOCKSET		KWIKSET BRAND 200 LOCK OR HARLOC BRAND 100 LOCK
㉑	#10 X 1 3/4" F.H.W.S.		(2) SCREWS PER HINGE INTO JAMB
㉒	WOOD SIDELITE JAMB	EW-19	1 1/4" X 4 9/16" MIL. TO BE PINE OR EQUIVALENT
㉓	22" X 64" SINGLE PANEL GLASS	EW-20	TEMPERED GLASS IN POLYPROPYLENE FRAME - DC-1643 - (DDL-2 1/8" CLEAR TEMPERED GLASS
㉔	SIDELITE TRIM (WOOD)	EW-21	5/16" X 1/2" MIL. TO BE PINE OR EQUIVALENT
㉕	WOOD CASING	EW-22	1/8" X 1" MIL. TO BE PINE OR EQUIVALENT - ITEMS ARE MOLDINGS USE FOR "SIDE BY SIDE JAMBS" AS MULLIONS
㉖	WOOD SIDELITE HEAD JAMB	EW-23	1 1/4" X 4 9/16" MIL. TO BE PINE OR EQUIVALENT
㉗	WOOD SIDELITE BASE	EW-24	1 1/4" X 4 9/16" MIL. TO BE PINE OR EQUIVALENT
㉘	POLYPROPYLENE LITE FRAME	DC-1643, DDL-2	HP Polypropylene by DDL
㉙	#6 X 1 1/2" PAN HEAD SCREWS		18 PER FRAME TO EXCEED 14" O.C. THEREAFTER
㉚	SIDELITE STILES	EW-26	15/16" X 1 11/16" MIL. TO BE PINE OR EQUIVALENT
㉛	PIN NAIL		3/4" LONG NAIL, 4" IN FROM END, MAX 8" O.C. THEREAFTER, USED ON MULLIONS AND IRON

DOW SILICONE #995

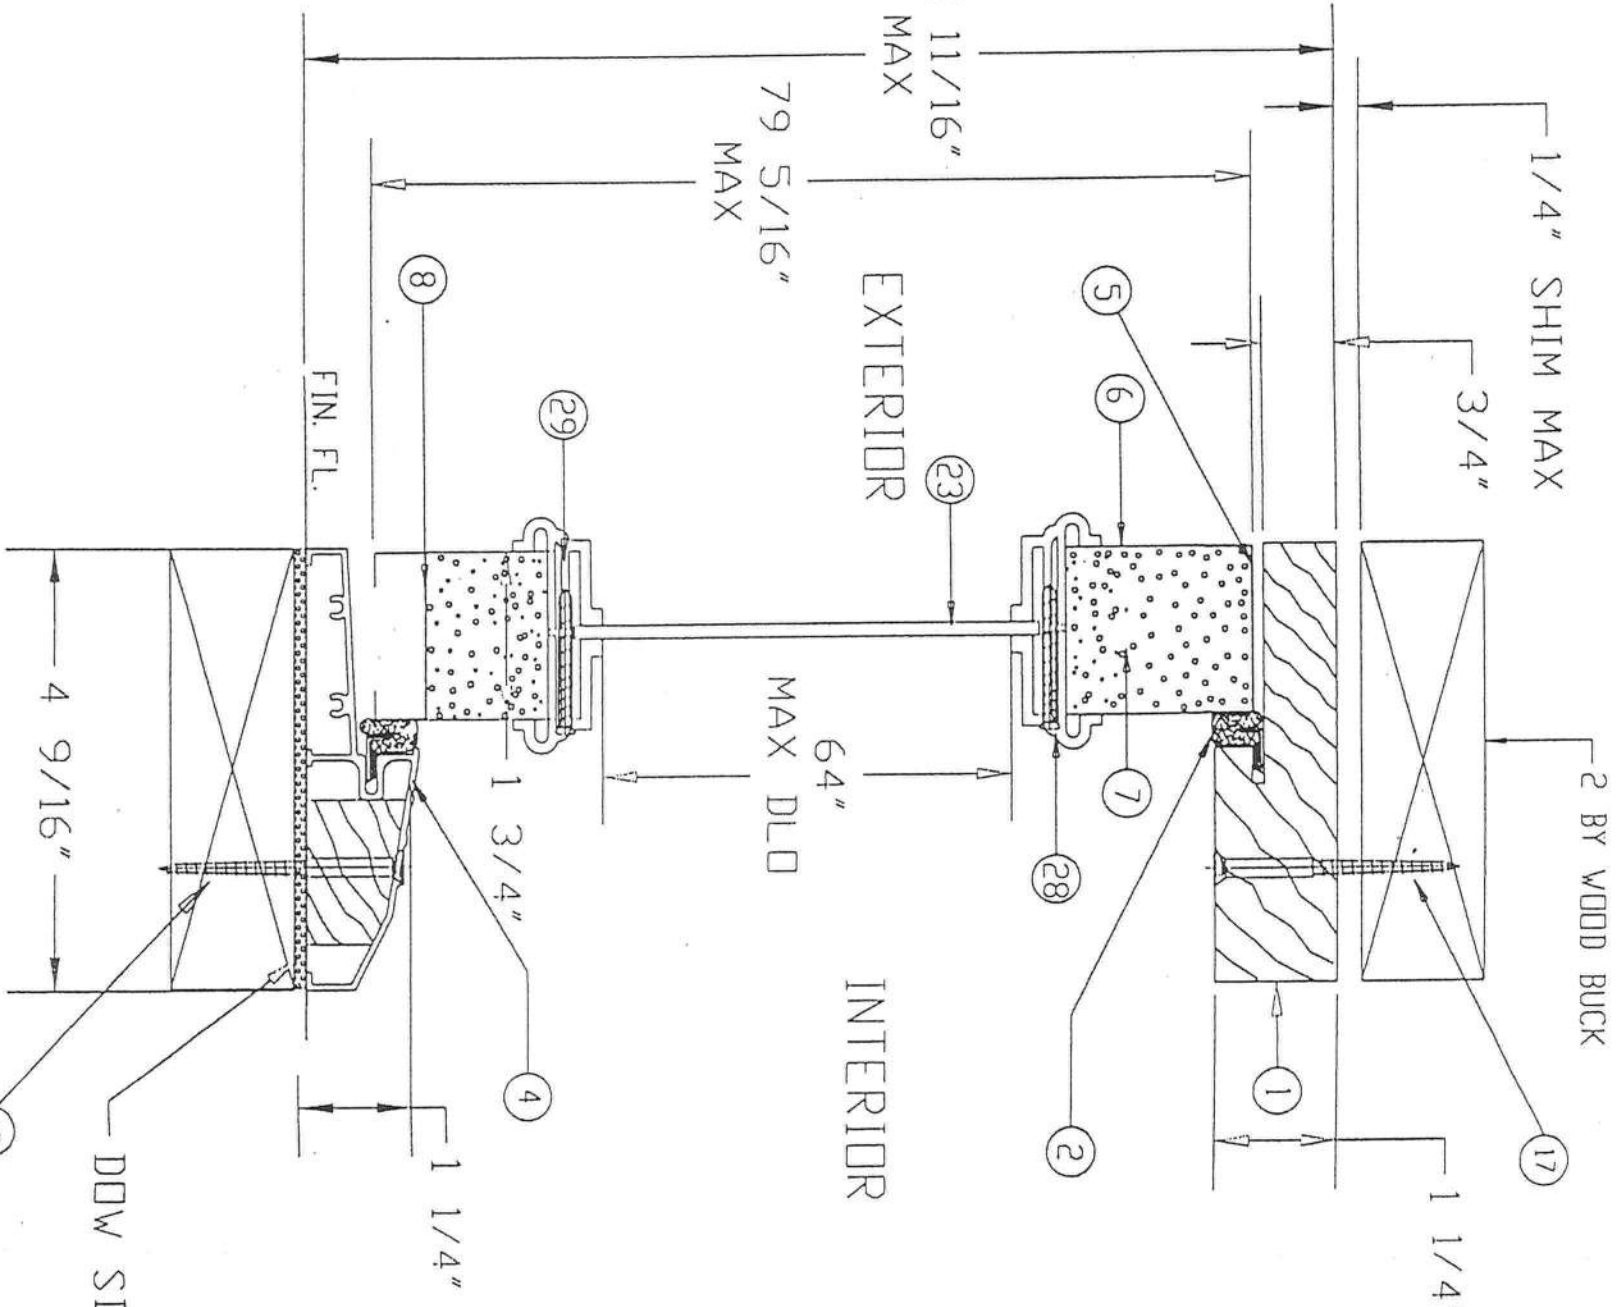

SECTION B-B

APPROVED AS COMPLYING WITH THE
SOUTH FLORIDA BUILDING CODE
DATE JUN 05 2001
BY *Matthew Jones*
PRODUCT CONTROL DIVISION
BUILDING CODE COMPLIANCE OFFICE
ACCEPTANCE NO. 01-03144.29

LIMITS: UNLESS NOTED, FRAC. :		DEC. :	ANG. :	B :	DADE COUNTY MODIFICATIONS	1/11/01	JD
EXTRUSIONS: UNLESS NOTED, STD. COMPL. TOL'S.				A :	ADDED PAGE 5 (DOOR OPTIONS)	10-1-98	RS
ENGINEER:				LIR :	REVISIONS	DATE	BY
DR. BY R.S.		DATE 7-29-97		MAIL:	PART NAME: ENERGY WOOD EDGE DOOR (B-B)	SCALE:	
PREMDOR ENTRY SYSTEMS							
911 E. JEFFERSON							
PITTSBURG, KS. 66762							
31-1028-EW-0							
SHEET 3 OF 6							
REVISION LETTER B							

[illegible][illegible]









[illegible] $\propto$

LIMITS: UNLESS NOTED, FRAC. : DEC. : ANG. :					
EXTRUSIONS: UNLESS NOTED, STD. CONFL. ID. S.					
ENGINEER:					
DR. BY J.D.	DATE 1-11-01				
PREMDDR ENTRY SYSTEMS					
911 E. JEFFERSON					
PILLSBURG, KS. 66762					
		PART NAME:			
		LTR.			
		REVISIONS			
			DATE		BY
		SCALE:			
31-1028-EW-D					
SHEET 5 OF 6					
REVISION LETTER					

REVISION LETTER

OTHER GLAZED DOOR PANEL/SIDELITE STYLES W/SURFACE APPLIED MUNTINS

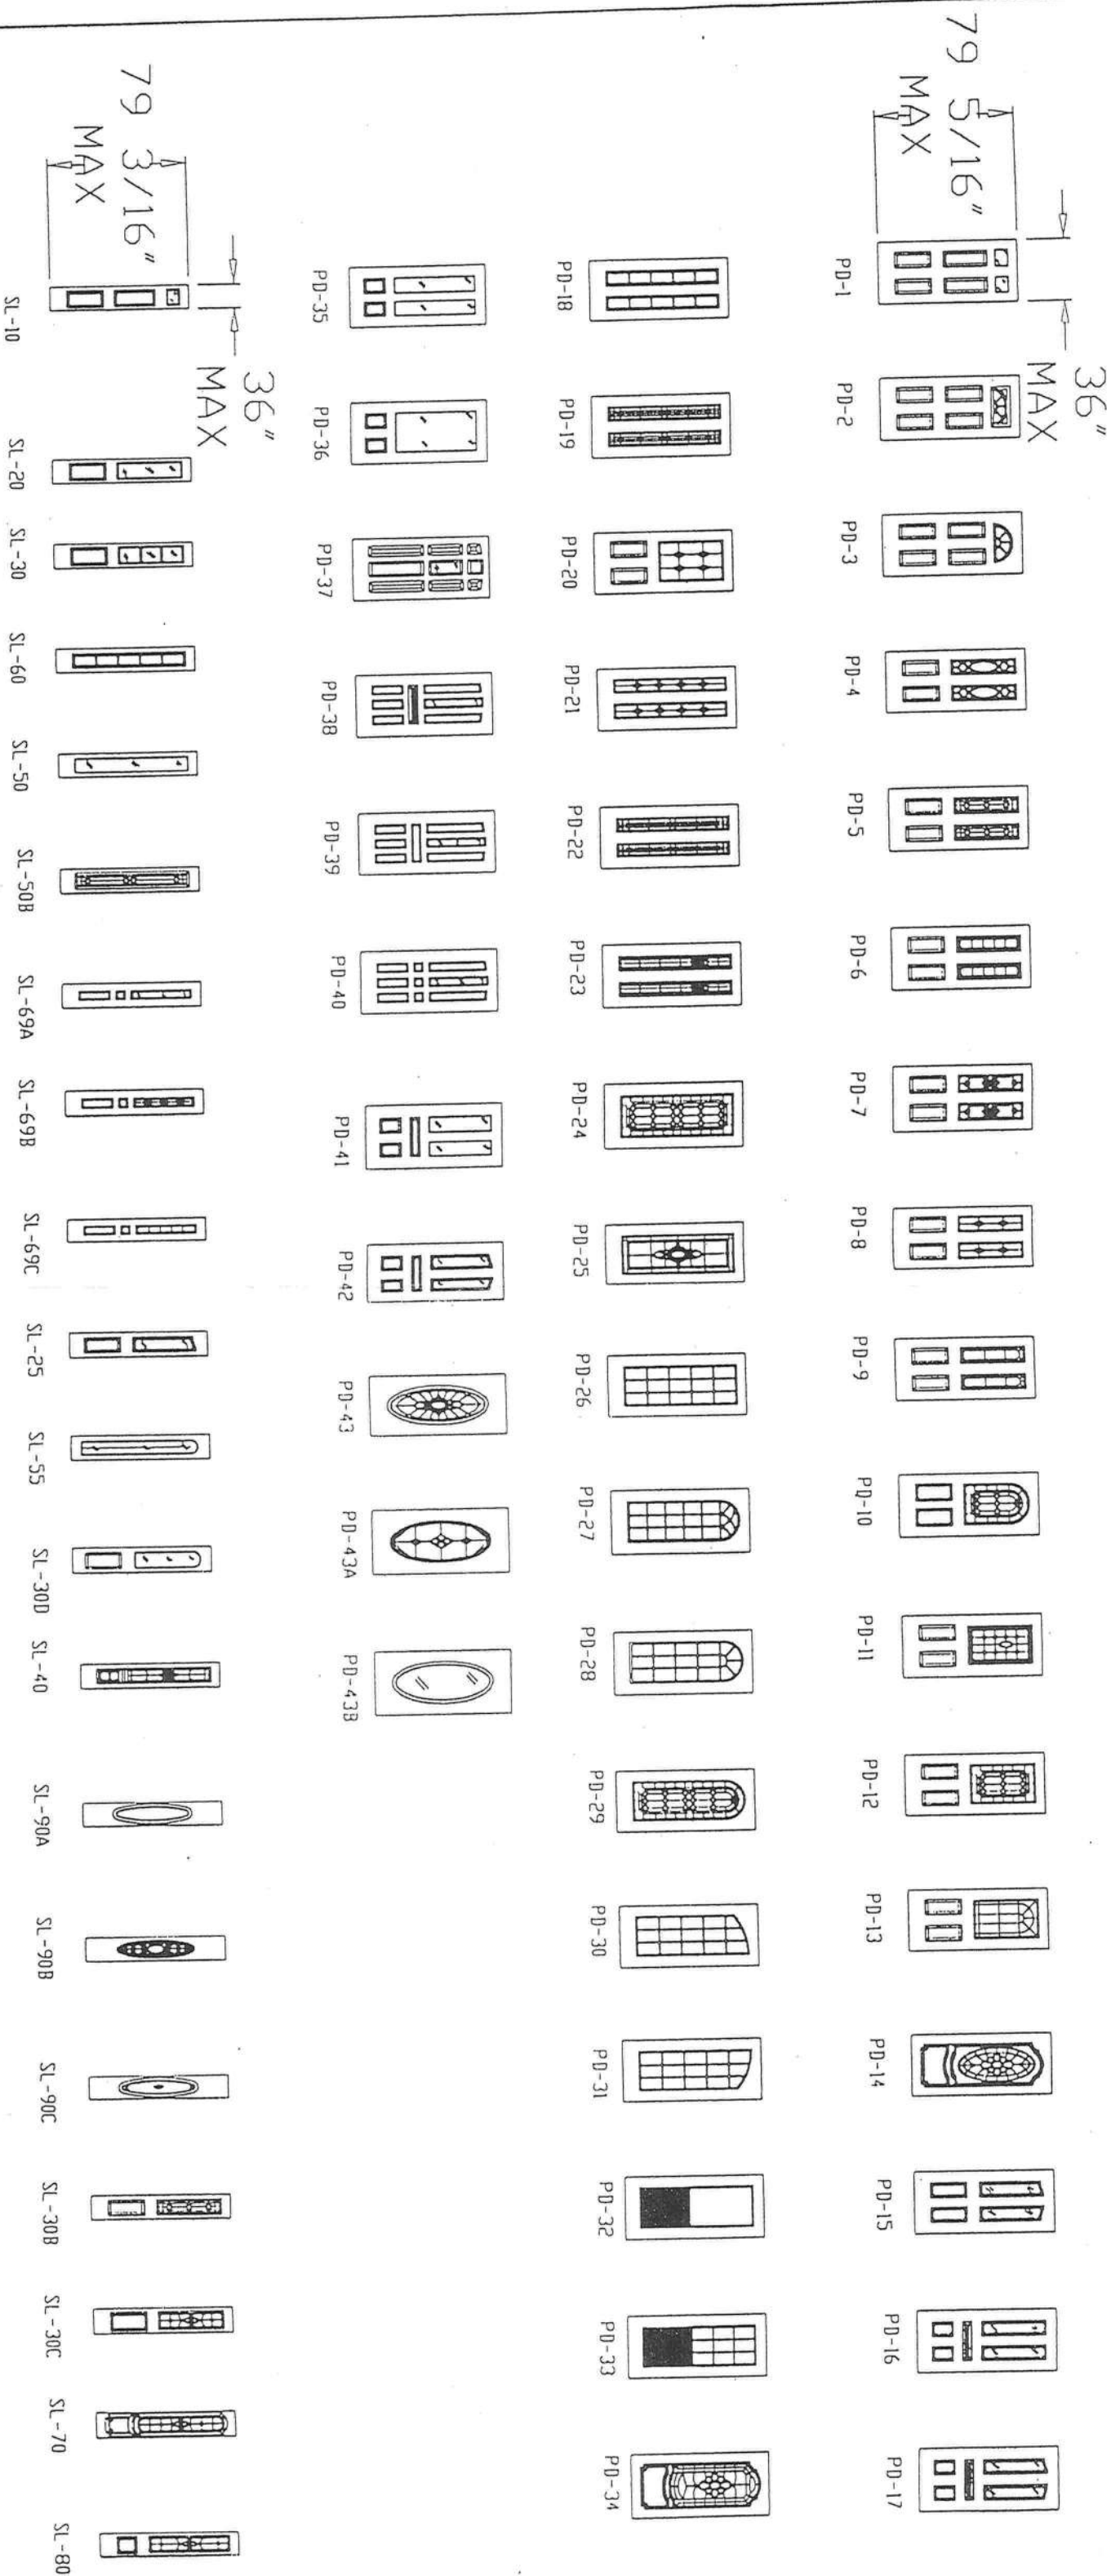

APPROVED AS COMPLYING WITH THE
SOUTH FLORIDA BUILDING CODE
DATE **JUN 05 2001**
BY *Maureen Jones*
PRODUCT CONTROL DIVISION
BUILDING CODE COMPLIANCE OFFICE
ACCEPTANCE NO. **01-0314, 29**

LIMITS: UNLESS NOTED, FRAC. DEC. : ANG. :		LIT. :		REVISIONS		DATE	BY
EXCLUSIONS: UNLESS NOTED, STD. COMPL. 102.3.		PART NAME: PREMDOR DOOR OPTIONS		SCALE:		31-1028-EW-0	
ENGINEER:		DATE 1/15/01		PART NAME: PREMDOR DOOR OPTIONS		SHEET 6 OF 6	
DR. BY J.D.		DATE 1/15/01		PART NAME: PREMDOR DOOR OPTIONS		REVISION LETTER	
PREMDOR ENTRY SYSTEMS		911 E. JEFFERSON		PITTSBURGH, KS 66762			