
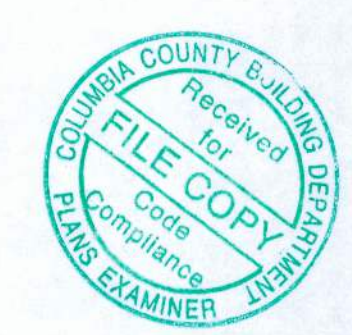


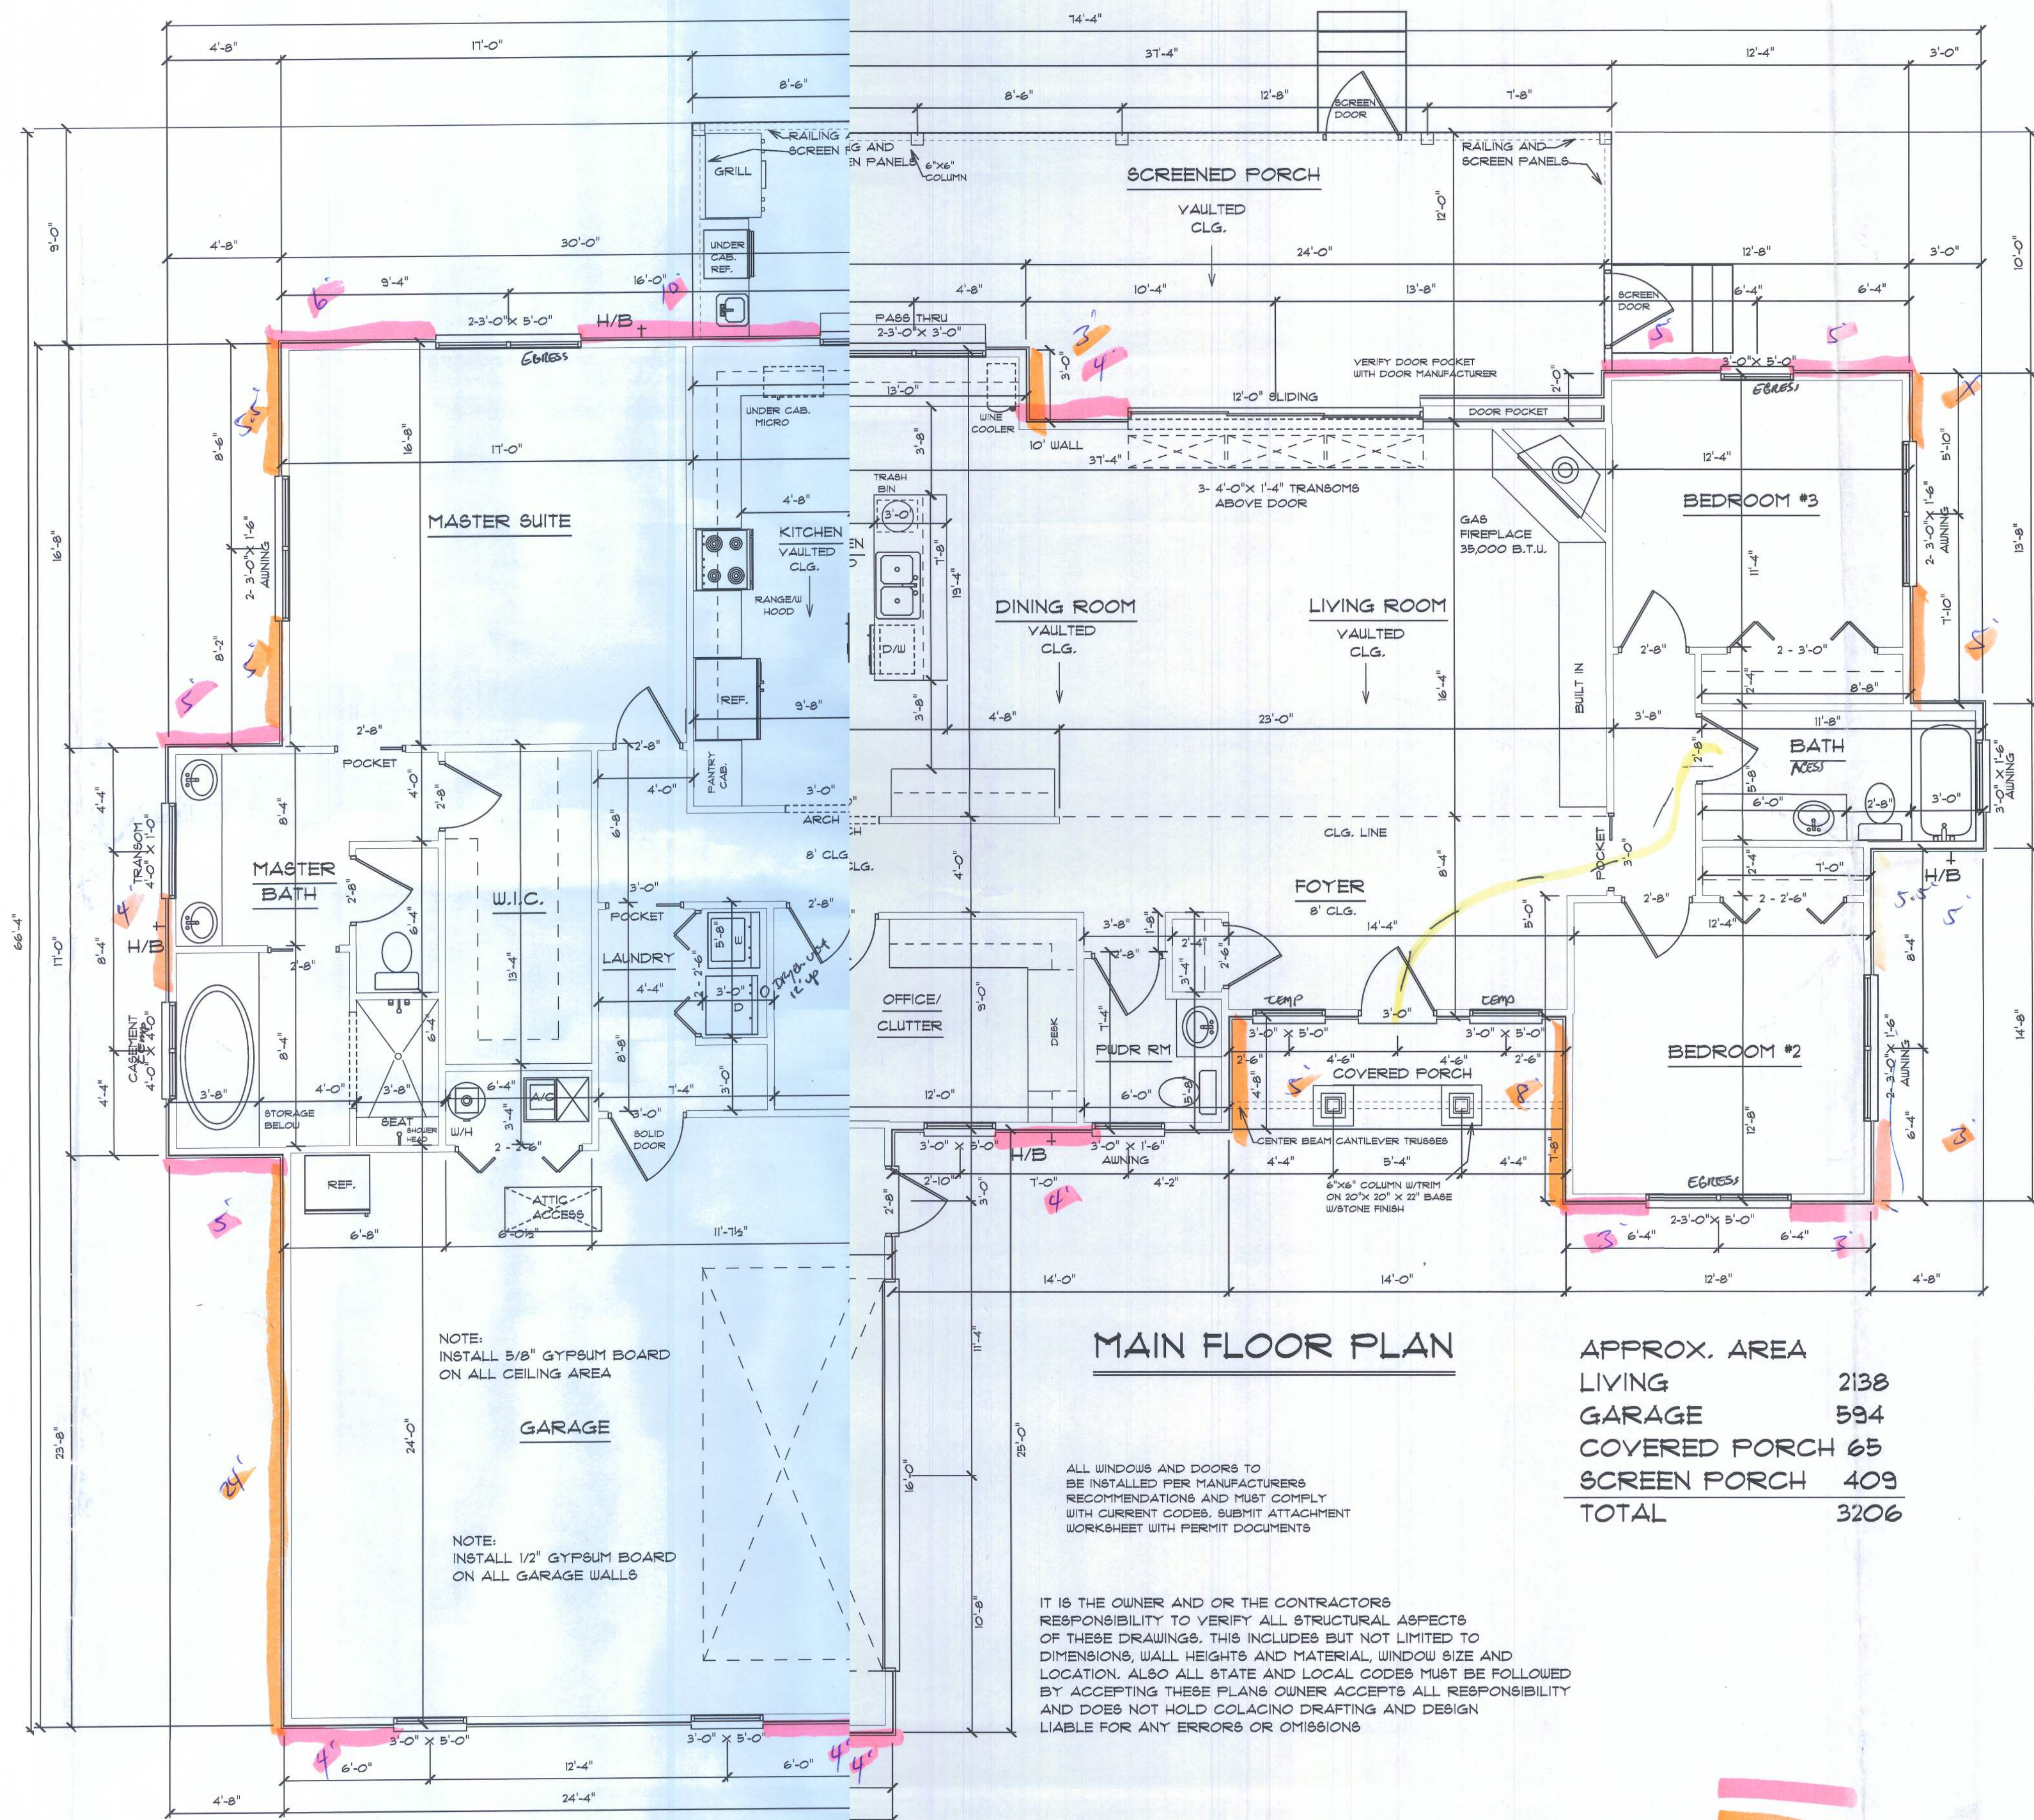

CONDE RESIDENCE

SCALE 1/4" = 1'
DRAWN BY P.A.C.
APPROVED

COLACINO
DRAFTING & DESIGN
PH. 352-472-3462

DATE 10/5/10
REVISIONS
REVISIONS