


MAXIMUM FLOOR AREA ALLOWABLE PER OCCUPANT


EXIT ACCESS TRAVEL DISTANCE PER 2023 FBC TABLE 1006.2.1

LEGEND

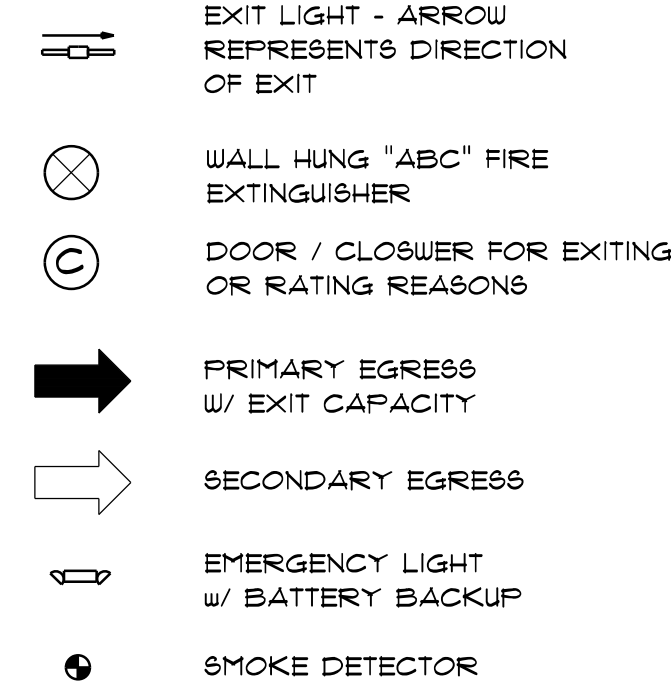

NOTE:
EMERGENCY LIGHTING AND EXIT SIGNS, SHALL BE PROVIDED
AS DIRECTED BY THE FIRE MARSHAL, AND SHALL BE WIRED
PER NEC 700-12F

NOTE:
SMOKE DETECTORS SHALL BE MOUNTED NOT LESS
THAN 30" ABOVE FINISHED FLOOR AND SHALL BE THE
IONIZATION TYPE, INTERLOCKED TOGETHER, POWERED
FROM EACH STORE PANEL w/ BATTERY BACKUP

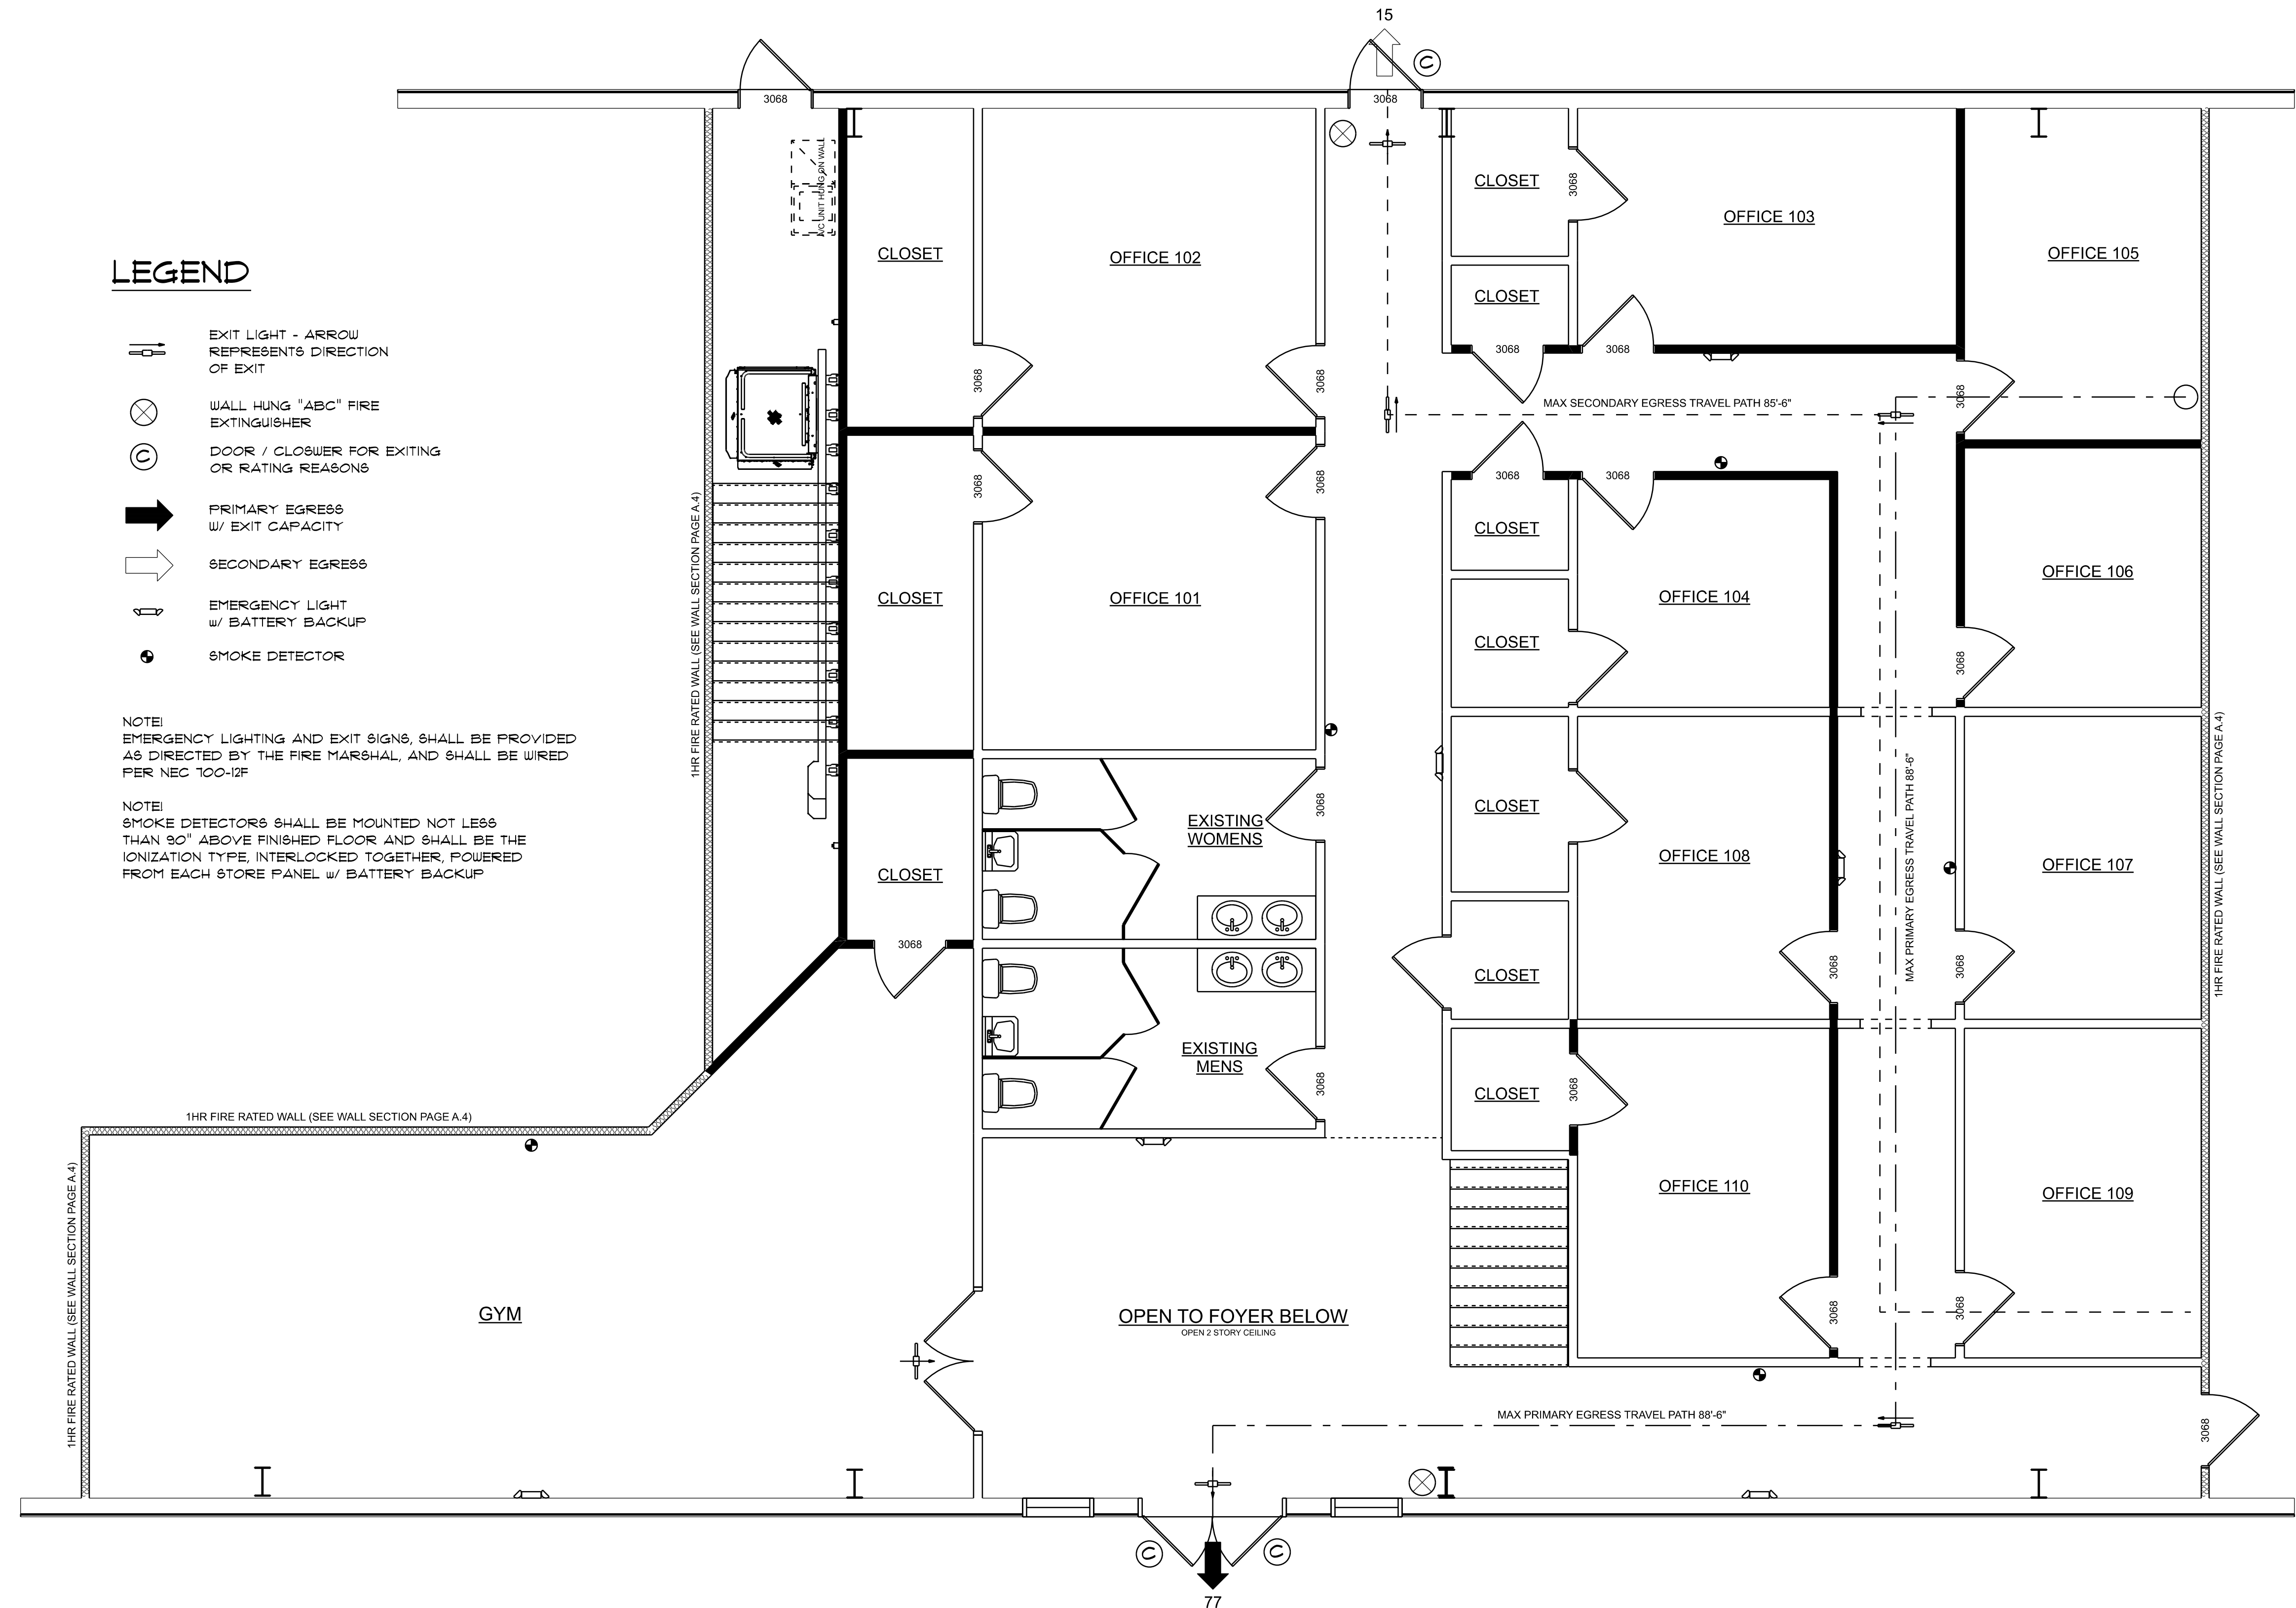

SCALE: $1/4" = 1'-0"$



RAINBOLT TECH.
162 SW Spencer Ct, Lake City, FL 32024

RAINBOLT T
162 SW Spencer Ct, Lake City, FL 32024



BRIDGEPOINTDESIGN@GMAIL.COM | 366-288-1188

JOINT VENTURED WITH




ARCHITECT ■ 1758 NW Brown Rd.
C.A.R.B. Certified ■ Lake City, FL 32055

EET NUMBER

A.2

8 SHEETS

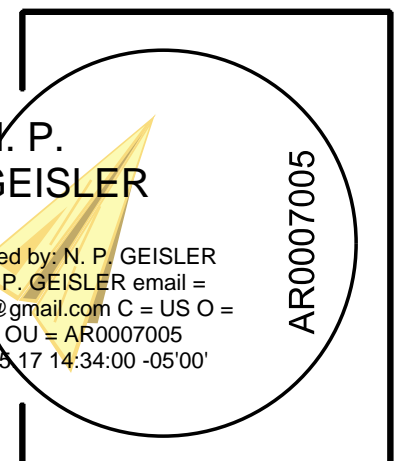

Digitally signed by: N. P. GEISLER
CN: CN = N. P. GEISLER email =
npgeisler41@gmail.com C = US O =
ARCHITECT OU = AR0007005
Date: 2024.05.17 14:34:00 -05'00'