



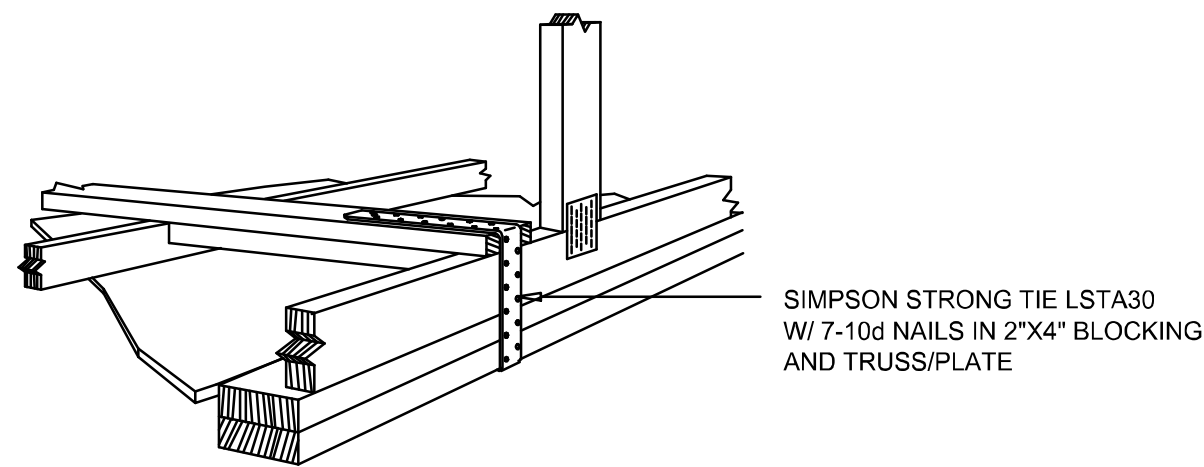

GABLE END GYPSUM DIAPHRAGM HOLDOWN CONNECTOR

SCALE: NONE

A.1

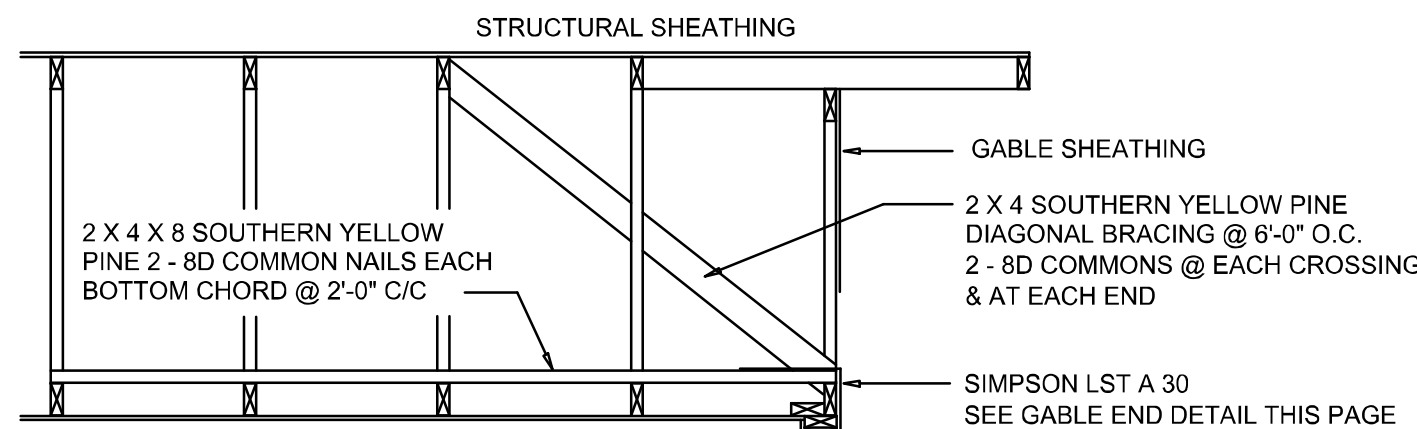

END WALL BRACING FOR CEILING DIAPHRAGM

NTS (ALTERNATIVE TO BALLOON FRAMING)

NOTE: ALL WOOD TO BE NUMBER 2 GRADE SOUTHERN YELLOW PINE

A

BUILDING COMPONENTS & CLADDING LOADS MEAN BUILDING HEIGHT = 30.0', EXPOSURE "B" ROOF ANGLE 2° TO 45°									
WIND ZONE	WIND SPEED (MPH)	WIND PRESSURE (psf)		WIND PRESSURE (psf)		WIND PRESSURE (psf)		WIND PRESSURE (psf)	
		Pos	Neg	Pos	Neg	Pos	Neg	Pos	Neg
