




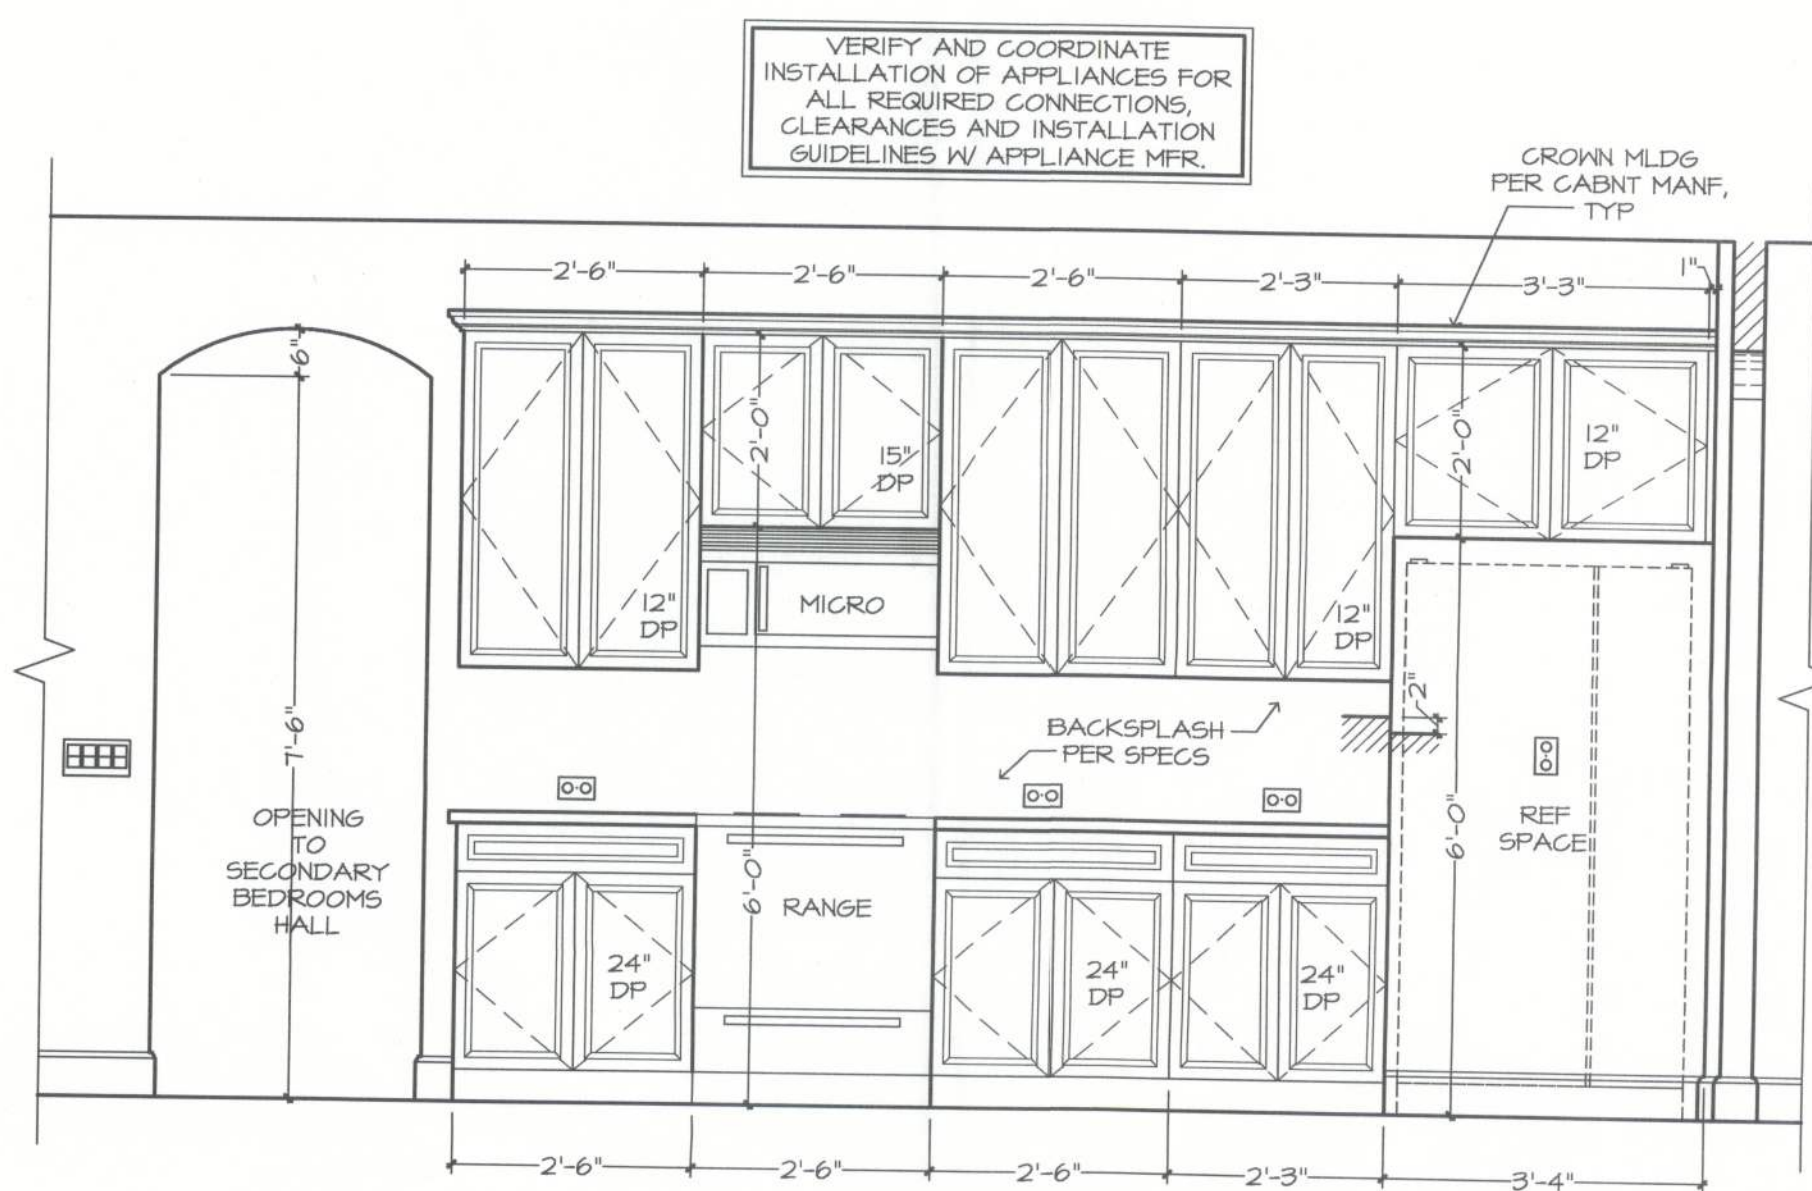


WALL "Y"
KITCHEN

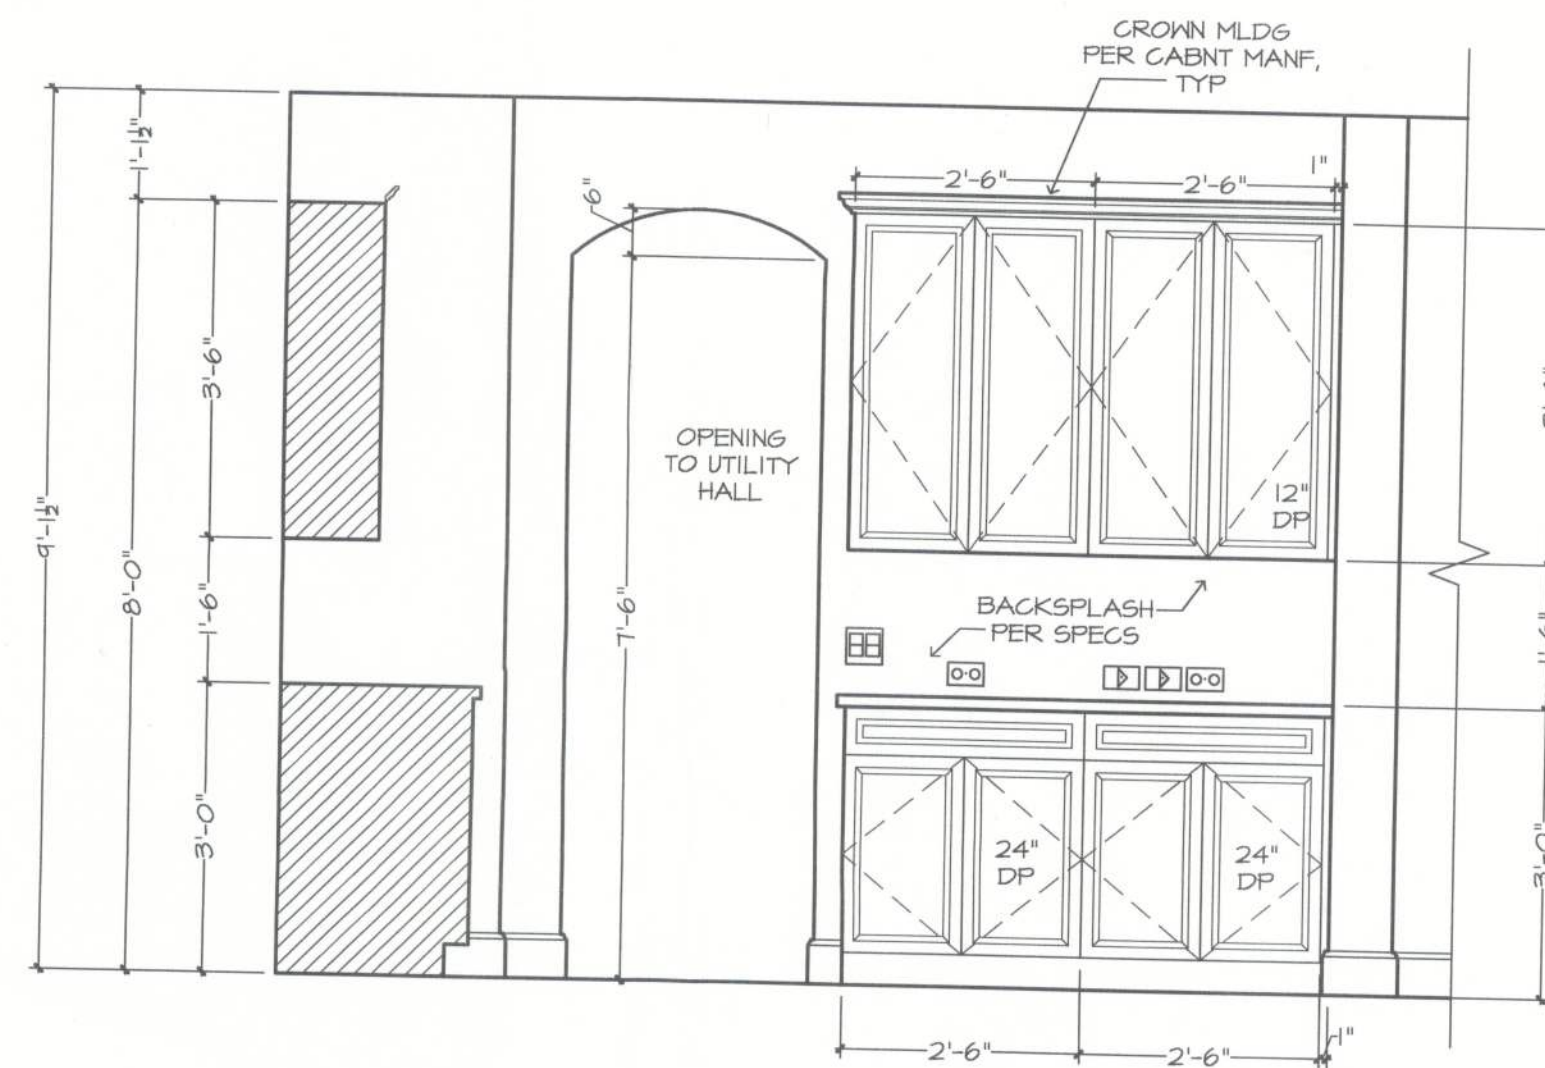

WALL "Z"

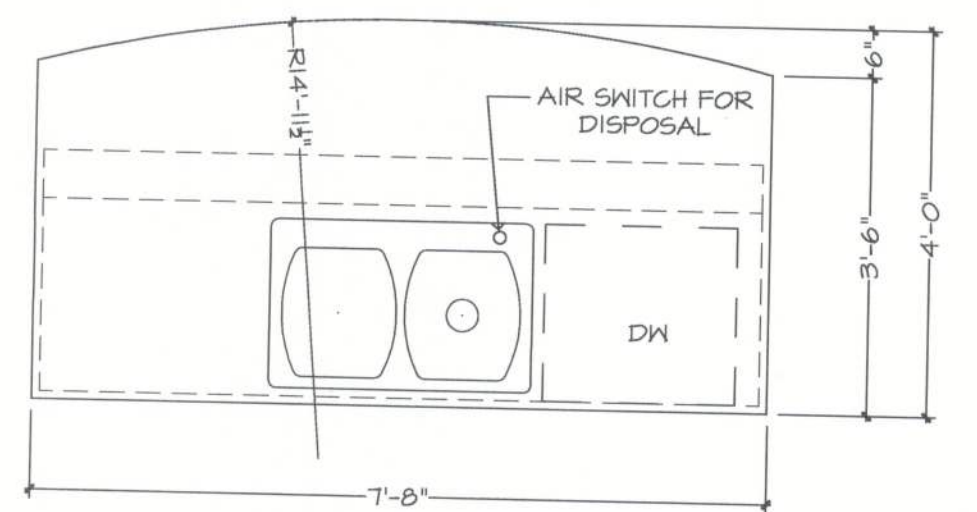


PLAN VIEW

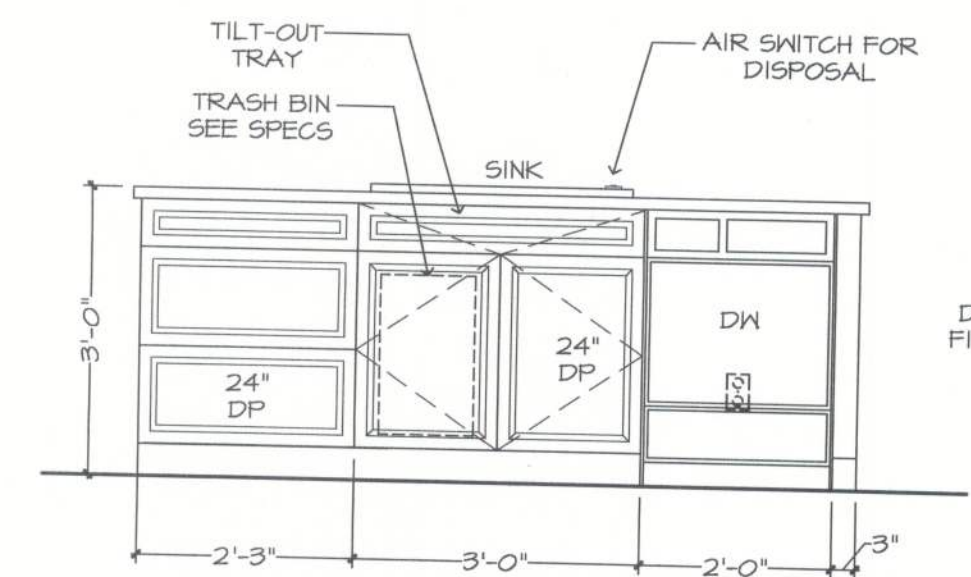


FRONT VIEW
KITCHEN ISLAND


TYP. SIDE

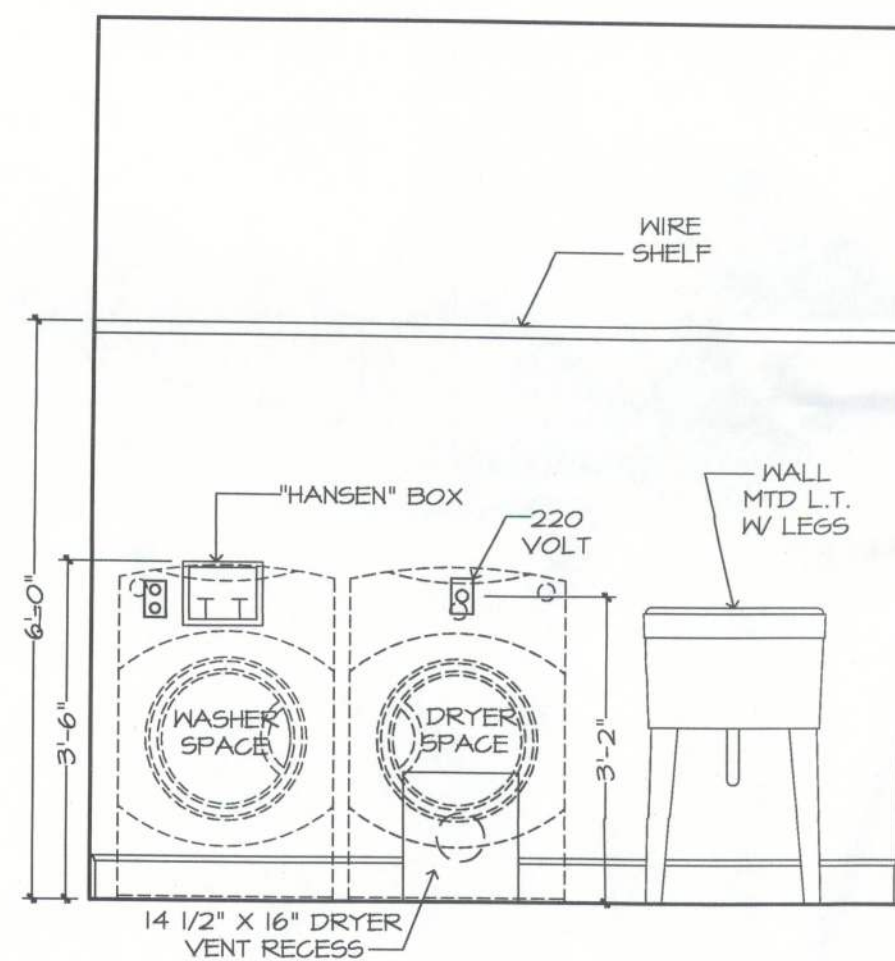


WALL "W"
UTILITY

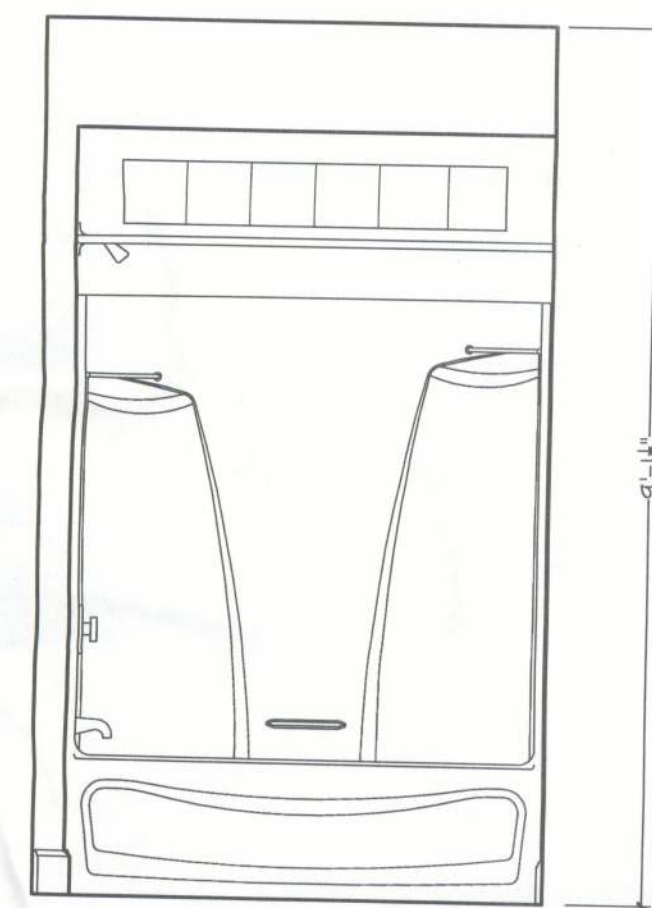


WALL "Y"
BATH 2

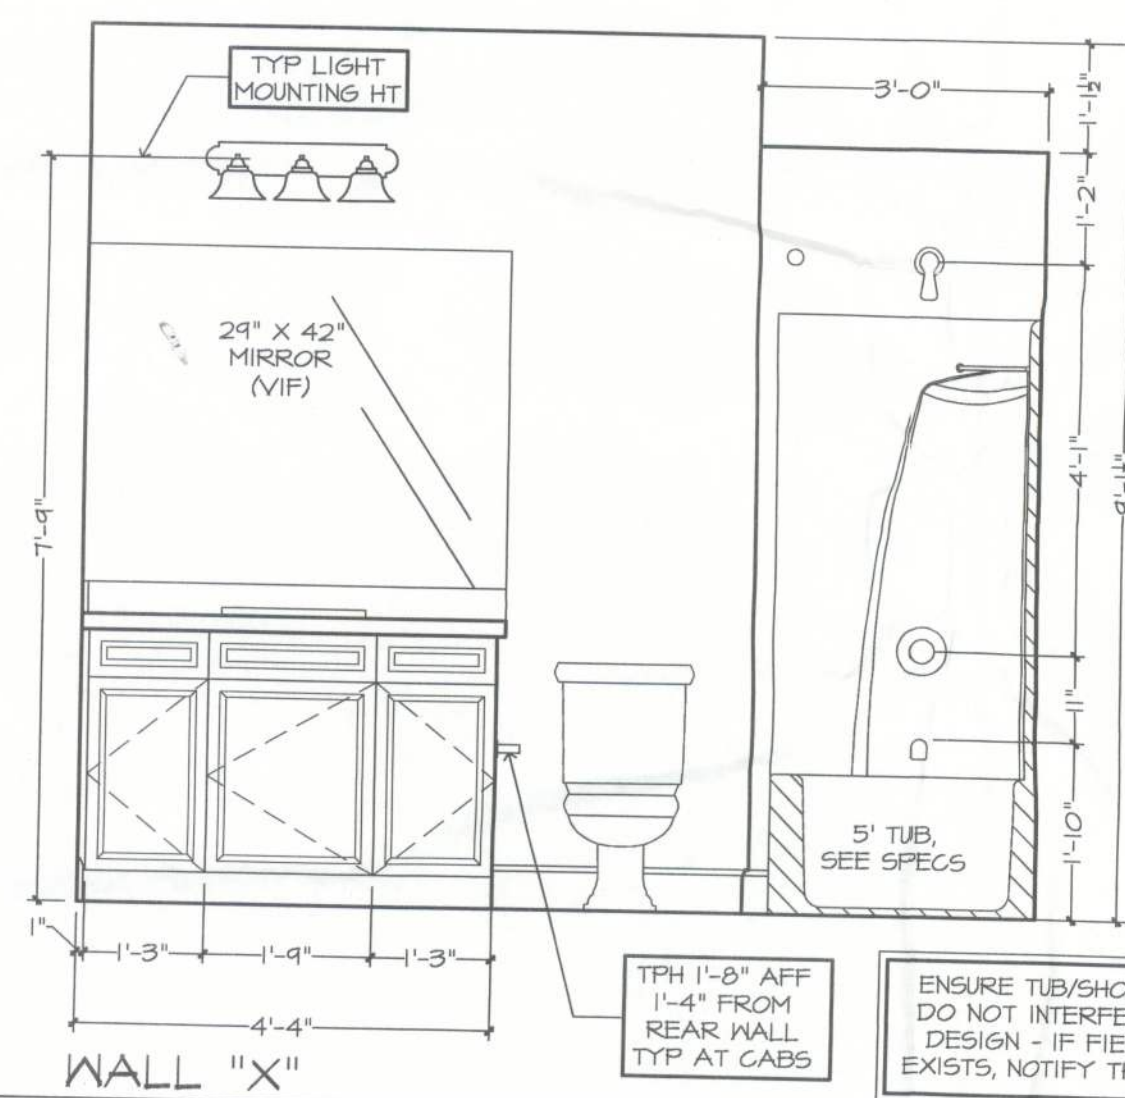

WALL "X"

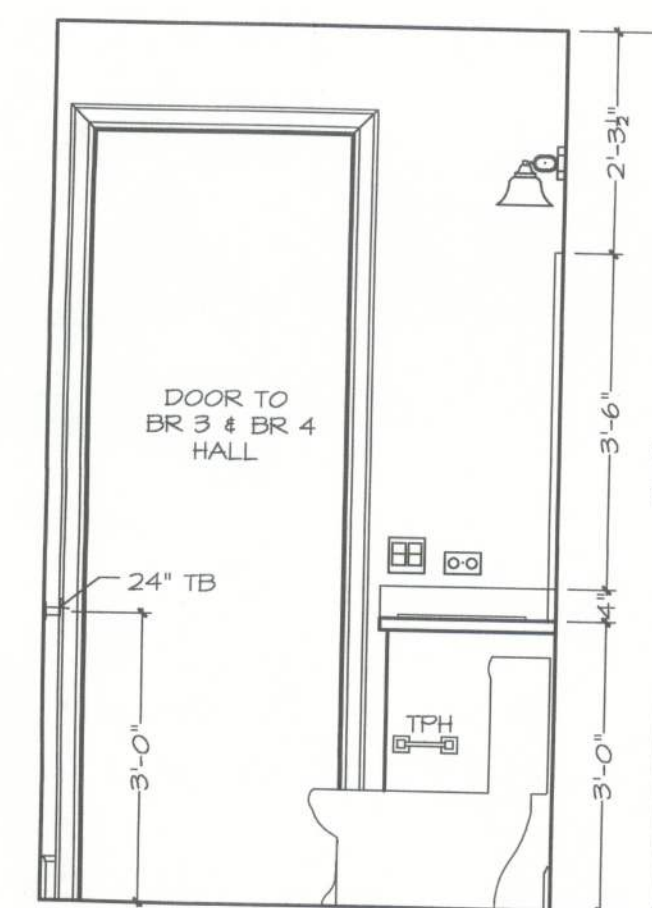

WALL "W"

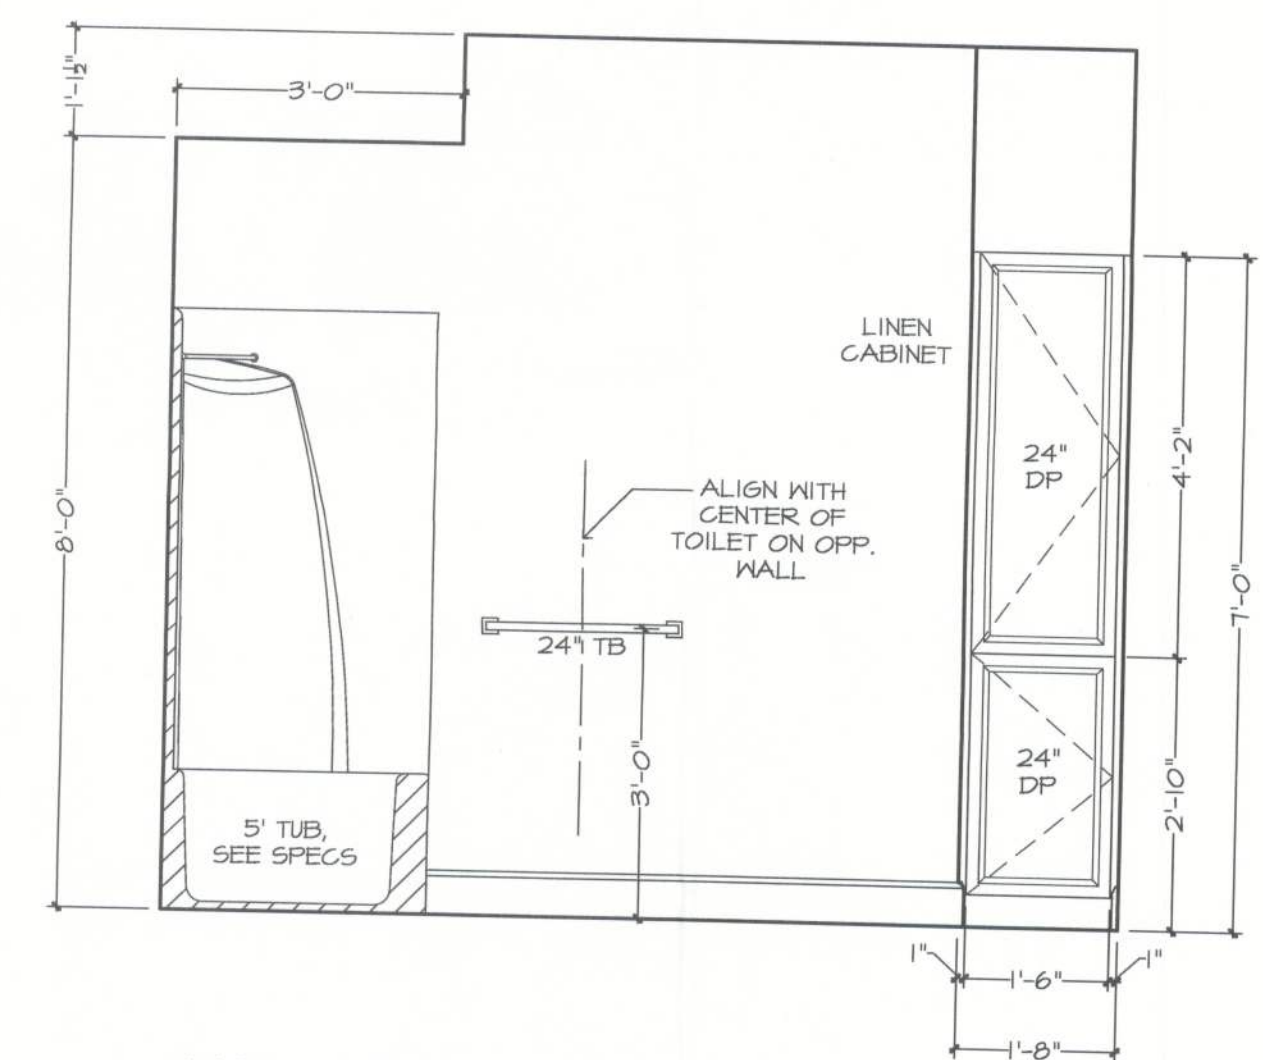

WALL "Z"

GENERAL
CABINET ELEVATION
GRAPHIC REPRESENTATION
SHOULD BE MADE
CABINET MANUFACTURER
FURTHER INFORMATION
REFER TO CABINET
CABINET & VANITY
FOR STEPPED UPPER
IF MODULAR CABINETS
AVAILABLE IN SPECIFICATIONS
BEHIND CABINETS & VANITY
TO OBTAIN SPECIFICATIONS
THE TOE KICK IS 4"
PLUMBING, TILE, BACKSPLASH
DECORATIVE LIGHTING
ARE ILLUSTRATED FOR
ONLY. PLEASE REFER TO
STANDARDS FOR SPECIFICATIONS