

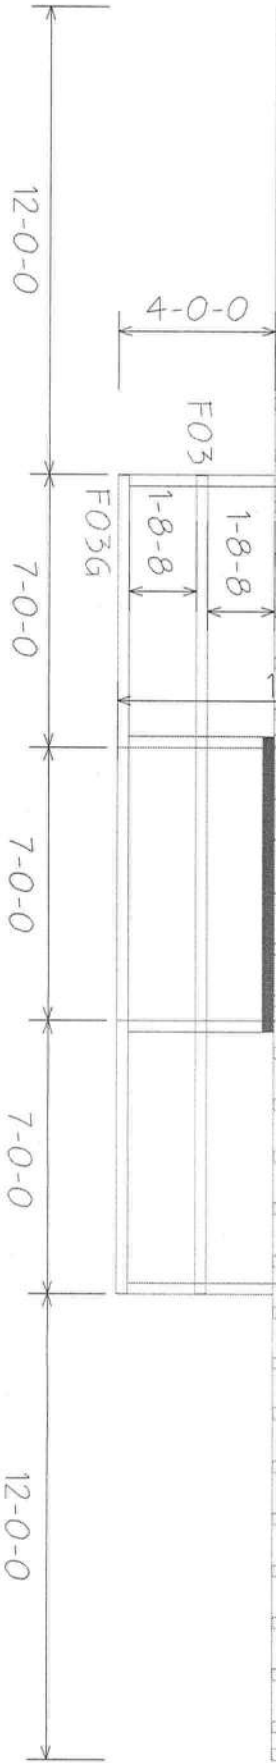


16" DEEP
16" O/C

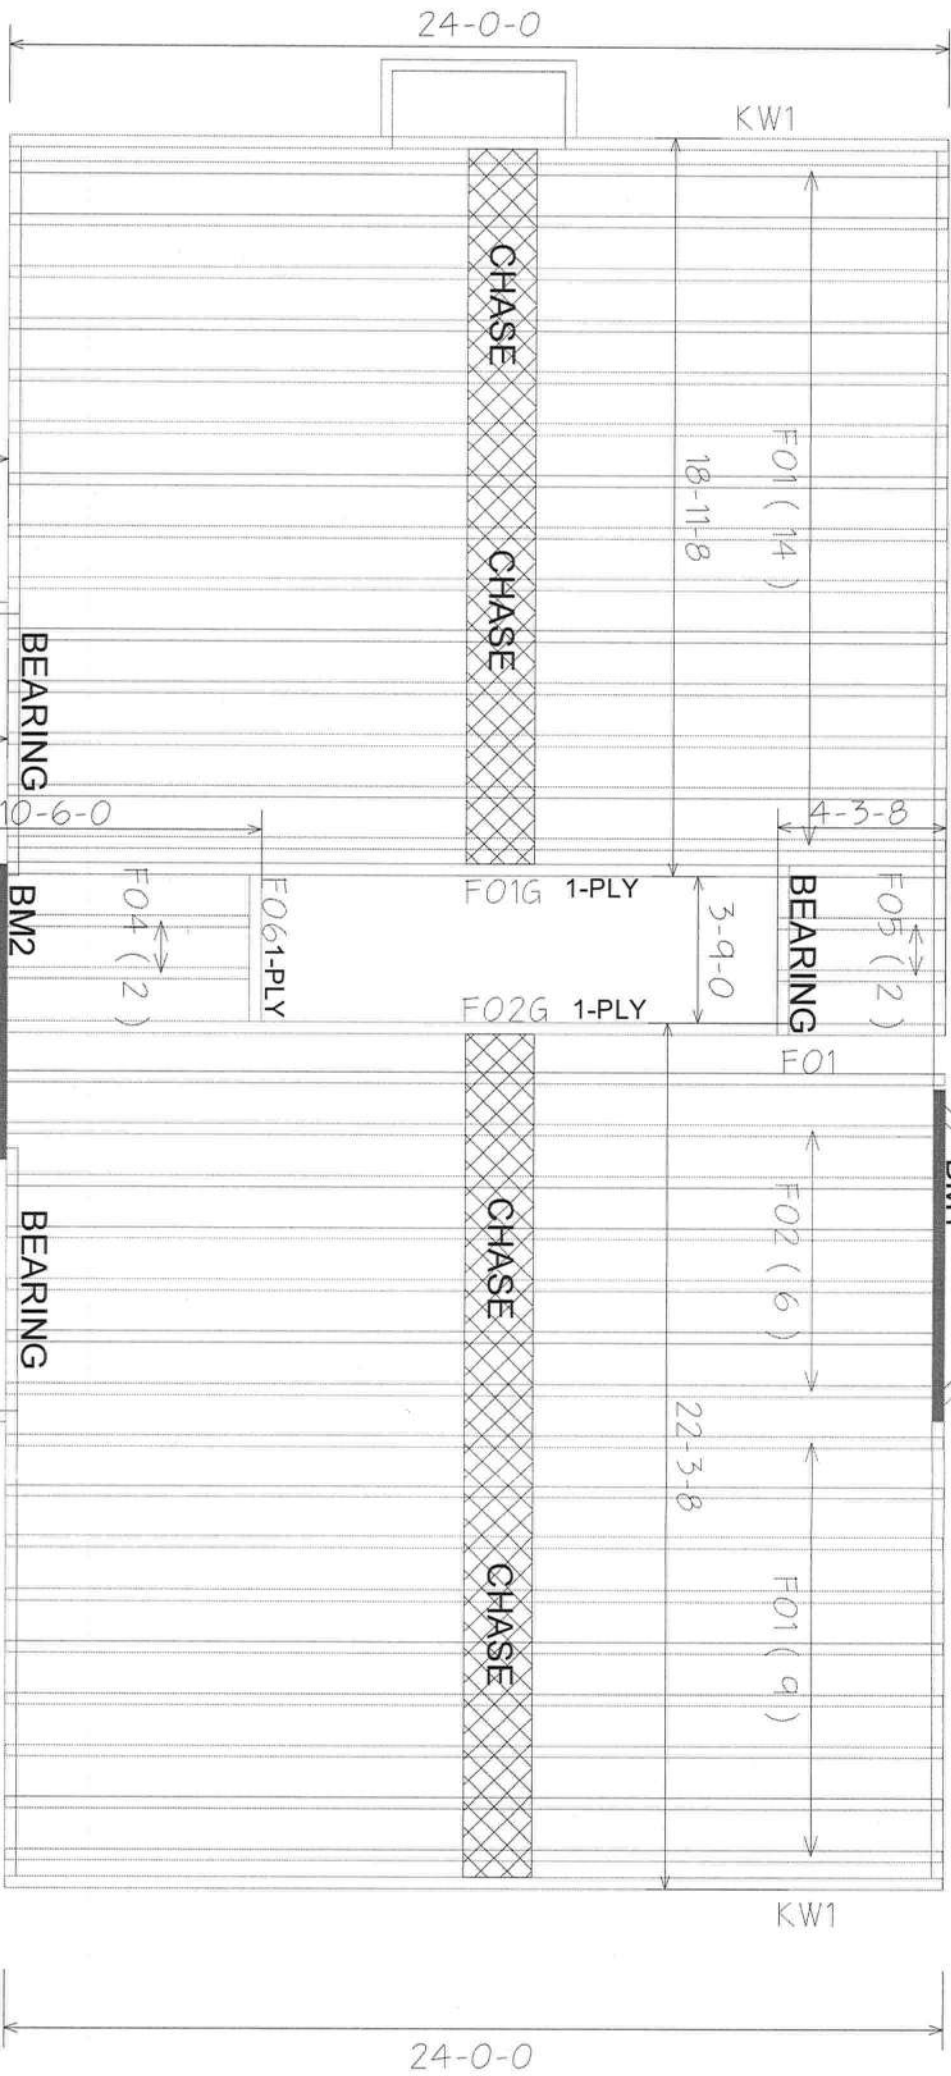

NOTE BEARING ADDED

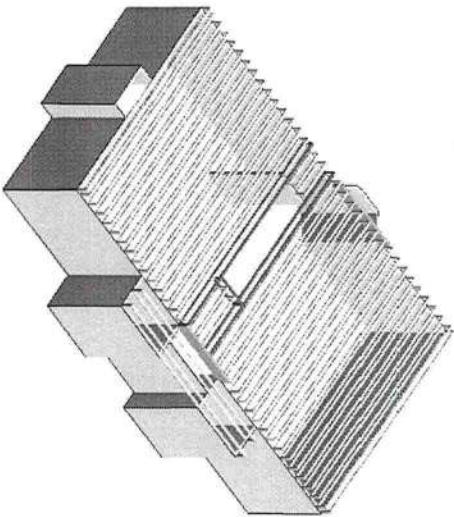

BEARING HEIGHT SCHEDULE

9' 1-1/8"

HANGER SCHEDULE
7 - THA422

NOTES:

- 1) REFER TO HIR 91 (RECOMMENDATIONS FOR INSTALLATION AND TEMPORARY BRACING) REFER TO ENGINEER DRAWINGS FOR TEMPORARY BRACING REQUIRED.
- 2) ALL TRUSSES (INCLUDING TRUSSES UNDER VALLEY FRAMING) MUST BE COMPLETELY DECKED OR REFER TO DETAIL V05 FOR ALTERNATE BRACING REQUIREMENTS.
- 3) ALL VALLEYS ARE TO BE CONVENTIONALLY FRAMED BY BUILDER.
- 4) ALL TRUSSES ARE DESIGNED FOR 2' O.C. MAXIMUM SPACING, UNLESS OTHERWISE NOTED.
- 5) ALL WALLS SHOWN ON PLACEMENT PLAN ARE CONSIDERED TO BE LOAD BEARING, UNLESS OTHERWISE NOTED.
- 6) SY42 TRUSSES MUST BE INSTALLED WITH THE TOP BEAMS UP.
- 7) BEAM/JOIST/INTEL (JOI) TO BE FURNISHED BY BUILDER.

Builders
FirstSource

Jacksonville
PHONE: 904-772-6100 FAX: 904-772-1873

Tampa
PHONE: 813-621-8031 FAX: 813-628-8456

Lake City
PHONE: 386-795-6644 FAX: 386-795-7473

Sanford
PHONE: 407-322-0094 FAX: 407-322-5953

Freeport
PHONE: 850-835-4341 FAX: 850-835-6835

BULLOCK RES.

ITEM DATES:

DATE: CUSTOM

DATE: 3-11-12 K.L.H. 384280

DATE: 384283

MITEK PLATE APPROVAL #'s 2197.2 - 2197.4, WEYERHAUSER PRODUCT #'s 1630.2 - 1630.10

