



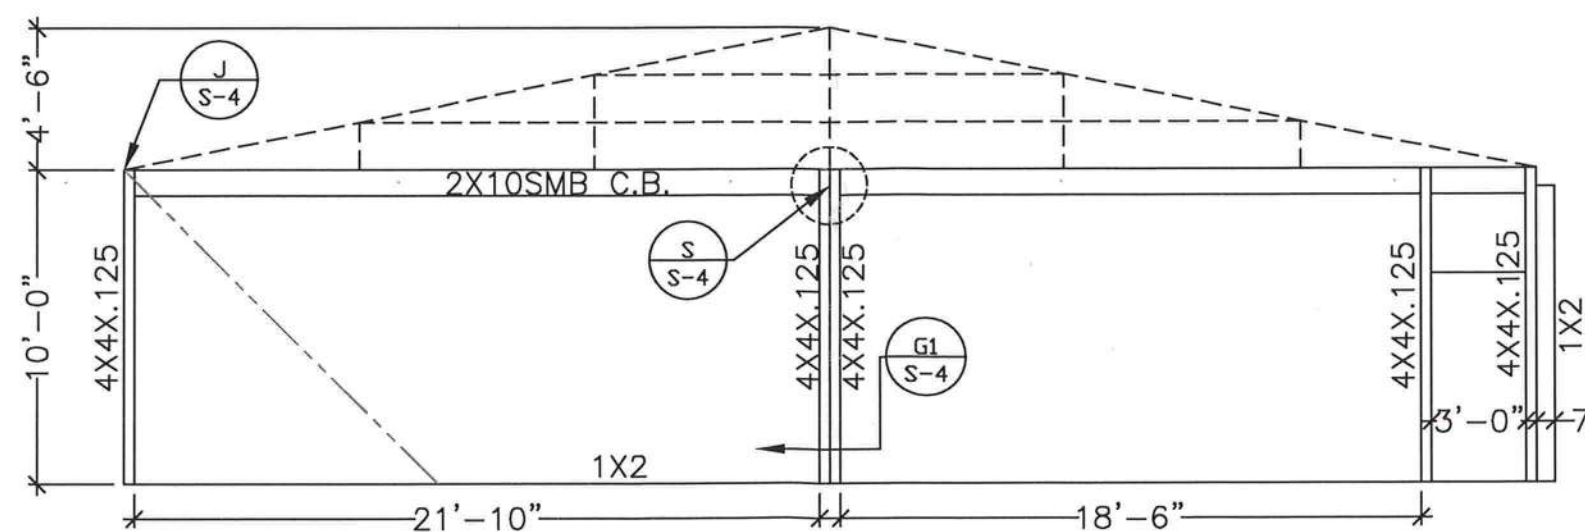

DOOR LOCATION MAY BE DETERMINED
IN THE FIELD BY THE CONTRACTOR
USING 2X4 UPRIGHTS.

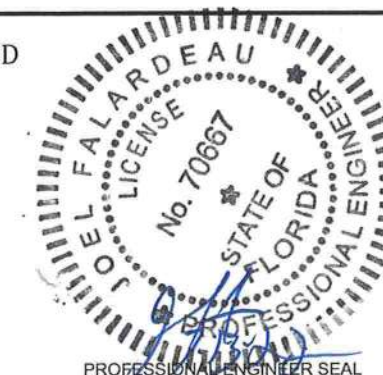

FLORIDA LICENSE: 77605

C.O.A.-#29054

DRAWN BY: ST

LAKESIDE ALUMINUM, INC.

S-2