
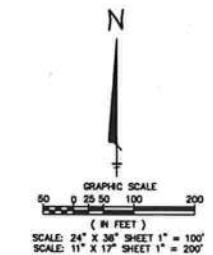


BOUNDARY SURVEY

IN SECTION 17, TOWNSHIP 7 SOUTH, RANGE 17 EAST,
COLUMBIA COUNTY, FLORIDA
SHERIE L. BELFLOWER

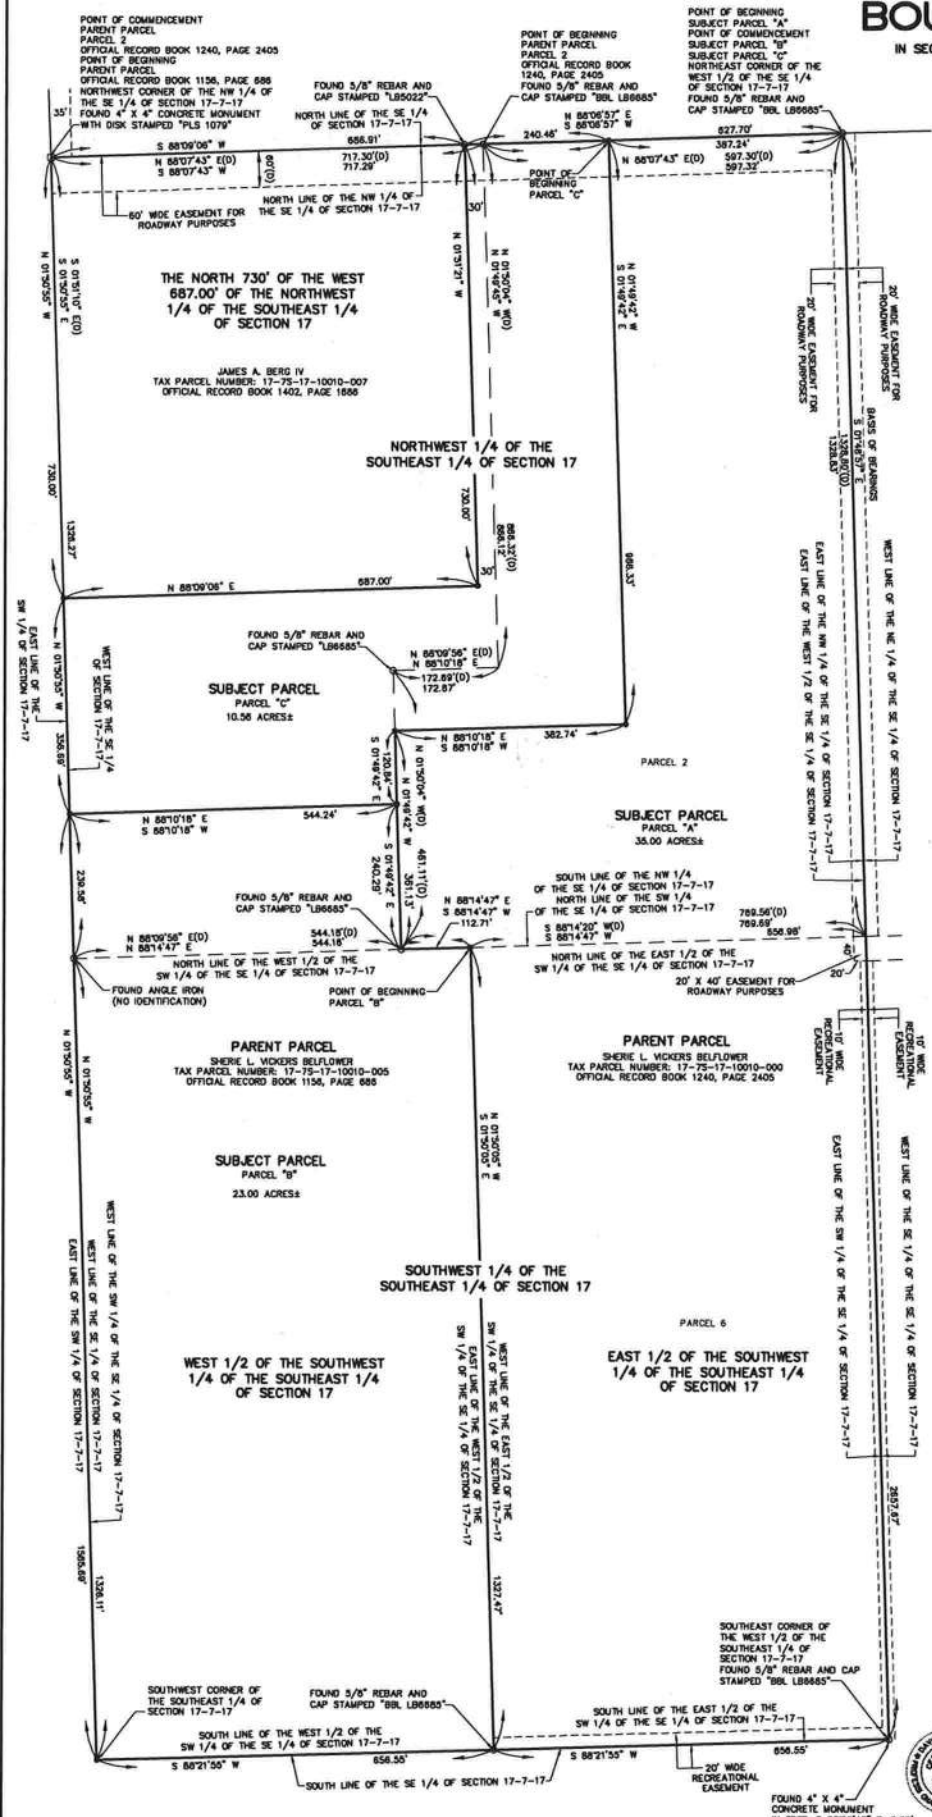

FLOOD NOTE
ACCORDING TO MY INTERPRETATION OF COMMUNITY
PANEL NUMBER 120070 0485 C OF THE FEDERAL
EMERGENCY MANAGEMENT AGENCY (FEMA) NATIONAL
FLOOD INSURANCE PROGRAM (NFIP) FLOOD INSURANCE
RATE MAP (FIRM) FOR COLUMBIA COUNTY, FLORIDA,
DATED 2/24/2009, THE SUBJECT PROPERTY IS IN
FLOOD ZONE "X", I.E., AREAS DETERMINED TO BE
OUTSIDE THE 0.2% ANNUAL CHANCE FLOODPLAIN."

SURVEYOR'S NOTES
1. BEARINGS HEREON ARE REFERENCED TO THE
ASSUMED BEARING OF SOUTH 01°46'57" EAST ALONG
THE EAST LINE OF THE WEST 1/2 OF THE SOUTHEAST
1/4 OF SECTION 17, TOWNSHIP 7 SOUTH, RANGE 17
EAST, COLUMBIA COUNTY, FLORIDA
2. THE BOUNDARY SURVEY SHOWN HEREON IS BASED
ON ACTUAL FIELD MEASUREMENTS AND OBSERVATIONS
DATED FEBRUARY 20, 2020.
3. REPRODUCTIONS OF THIS SKETCH ARE NOT VALID
WITHOUT THE SIGNATURE AND THE ORIGINAL RAISED
SEAL OF A FLORIDA LICENSED SURVEYOR AND MAPPER.
4. SYMBOLS SHOWN HEREON ARE NOT TO SCALE.
5. THIS SURVEY WAS PREPARED WITHOUT THE
BENEFIT OF A TITLE SEARCH OR AN ABSTRACT. THIS
OFFICE HAS NOT PERFORMED AN INDEPENDENT SEARCH
OF THE PUBLIC RECORDS FOR EXISTING EASEMENTS,
RIGHTS-OF-WAY, ABANDONMENTS, ZONING, SETBACKS
OR DEED RESTRICTIONS.

LEGEND
● INDICATES SET 1/2" REBAR WITH
GEOLINE LB 7082 CAP
○ INDICATES IRON PIN FOUND AS NOTED
□ INDICATES CONCRETE MONUMENT FOUND AS NOTED

GEOLINE SURVEYING, INC., LB 7082
DAVID G. SHORT
FLORIDA PROFESSIONAL SURVEYOR AND MAPPER
CERTIFICATE OF REGISTRATION NO. 5022

GEOLINE SURVEYING, INC. 15400 HWY 15404, Tallahassee, Florida 32310 (904) 418-0200 Fax (904) 418-9008 geoline@geolineinc.com	
PREPARED BY DAVID G. SHORT DATE FEBRUARY 20, 2020 PROJECT # 200-781	CHECKED BY SHERIE L. BELFLOWER DATE 3/10/2020
SHERIE L. BELFLOWER PROPERTY COLUMBIA COUNTY, FLORIDA	
SHEET # 200-781	TOTAL # OF SHEETS 1 OF 2

BOUNDARY SURVEY

IN SECTION 17, TOWNSHIP 7 SOUTH, RANGE 17 EAST,
COLUMBIA COUNTY, FLORIDA
SHERIE L. BELFLOWER

PROPERTY DESCRIPTIONS

PARENT PARCEL
(OFFICIAL RECORDS BOOK 1240, PAGE 2406)
PARCEL 2

COMMENCE AT THE NORTHWEST CORNER OF THE SE 1/4 OF SECTION 17, TOWNSHIP 7 SOUTH, RANGE 17 EAST, COLUMBIA COUNTY, FLORIDA AND RUN THENCE NORTH 89°37'45" EAST, ALONG THE NORTH LINE OF THE NW 1/4 OF SE 1/4, 717.30 FEET TO THE POINT OF BEGINNING; THENCE CONTINUE NORTH 89°07'43" EAST, ALONG SAID NORTH LINE, 507.30 FEET TO THE EAST LINE OF SAID NW 1/4 OF SE 1/4; THENCE SOUTH 01°46'57" EAST, ALONG SAID EAST LINE, 1328.80 FEET TO THE SOUTH LINE OF SAID NW 1/4 OF SE 1/4; THENCE SOUTH 88°14'20" WEST, ALONG SAID SOUTH LINE 789.58 FEET; THENCE NORTH 01°50'04" WEST 481.11 FEET; THENCE NORTH 88°09'58 EAST 172.89 FEET; THENCE NORTH 01°50'04" WEST, 668.32 FEET TO THE POINT OF BEGINNING, CONTAINING 20.03 ACRES, MORE OR LESS.

PARCEL 6

THE EAST 1/2 OF SW 1/4 OF SE 1/4 OF SECTION 17, TOWNSHIP 7 SOUTH, RANGE 17 EAST, COLUMBIA COUNTY, FLORIDA, CONTAINING 20.02 ACRES, MORE OR LESS.

INGRESS AND EGRESS EASEMENT:

THE WEST 35 FEET OF FOLLOWING DESCRIBED PROPERTY:
COMMENCE AT THE SOUTHWEST CORNER OF THE NE 1/4 OF SECTION 17, TOWNSHIP 7 SOUTH, RANGE 17 EAST FOR THE POINT OF BEGINNING, THENCE RUN ALONG THE SOUTH LINE OF SAID NE 1/4, SOUTH 89°12'34" EAST, 878.34 FEET; THENCE RUN NORTH 00°47'44" EAST, 663.92 FEET TO THE NORTH LINE OF THE SOUTH 1/2 OF THE SOUTH 1/2 OF THE NE 1/4 OF SAID SECTION 17, THENCE RUN ALONG SAID NORTH LINE, NORTH 19°15'56" WEST, 878.80 FEET TO THE WEST LINE OF SAID NE 1/4; THENCE RUN ALONG THE WEST LINE OF SAID NE 1/4, SOUTH 00°45'18" WEST, 663.05 FEET TO THE POINT OF BEGINNING.

AND

THE NORTH 80 FEET AND THE EAST 20 FEET OF THE NW 1/4 OF THE SE 1/4, THE WEST 20 FEET OF THE NE 1/4 OF SE 1/4, THE NORTH 40 FEET OF THE EAST 20 FEET OF THE SE 1/4, THE NORTH 40 FEET OF THE W 1/2 OF SE 1/4 OF SE 1/4, ALL IN SECTION 17, TOWNSHIP 7 SOUTH, RANGE 17 EAST, COLUMBIA COUNTY, FLORIDA.

RECREATIONAL EASEMENT

THE EAST 10 FEET AND THE SOUTH 20 FEET OF THE E 1/2 OF SW 1/4 OF SE 1/4; AND THE WEST 10 FEET OF THE W 1/2 OF SE 1/4 OF SE 1/4, ALL IN SECTION 17, TOWNSHIP 7 SOUTH, RANGE 17 EAST, COLUMBIA COUNTY, FLORIDA.

PARENT PARCEL
(OFFICIAL RECORDS BOOK 1402, PAGE 1886)

THE NORTH 730.00 FEET OF THE WEST 687.00 OF THE NORTHWEST QUARTER (NW 1/4) OF THE SOUTHEAST 1/4 (SE 1/4) OF SECTION 17, TOWNSHIP 7 SOUTH, RANGE 17 EAST, COLUMBIA COUNTY, FLORIDA.

TOGETHER WITH INGRESS AND EGRESS EASEMENT

THE WEST 35 FEET OF FOLLOWING DESCRIBED PROPERTY:

COMMENCE AT THE SOUTHWEST CORNER OF THE NORTHEAST QUARTER (NE 1/4) OF SECTION 17, TOWNSHIP 7 SOUTH, RANGE 17 EAST FOR THE POINT OF BEGINNING, THENCE RUN ALONG THE SOUTH LINE OF SAID NORTHEAST QUARTER (NE 1/4); SOUTH 89°12'34" EAST, 878.34 FEET; THENCE RUN NORTH 00°47'44" EAST, 663.92 FEET TO THE NORTH LINE OF THE SOUTH 1/2 OF THE SOUTH 1/2 OF THE NORTHEAST QUARTER (NE 1/4) OF SAID SECTION 17; THENCE RUN ALONG SAID NORTH LINE, NORTH 89°11'58" WEST, 878.80 FEET TO THE WEST LINE OF SAID NORTHEAST QUARTER (NE 1/4); THENCE RUN ALONG THE WEST LINE OF SAID NORTHEAST QUARTER (NE 1/4); SOUTH 00°45'18" WEST, 663.05 FEET TO THE POINT OF BEGINNING, RECORDED MARCH 25, 2008, UNDER INSTRUMENT #200812005828, OF THE PUBLIC RECORDS OF COLUMBIA COUNTY, FL. AND.

TOGETHER WITH, SUBJECT TO AND RESERVING UNTO GRANTOR A NON EXCLUSIVE EASEMENT FOR INGRESS AND EGRESS AND PUBLIC UTILITIES OVER THE FOLLOWING DESCRIBED PROPERTY:

AN EASEMENT FOR ROADWAY PURPOSES OVER:

THE NORTH 80 FEET AND THE EAST 20 FEET OF THE NORTHWEST ONE QUARTER (NW 1/4) OF THE SOUTHEAST ONE QUARTER (SE 1/4);

THE WEST 20 FEET OF THE NORTHEAST ONE QUARTER (NE 1/4) OF THE SOUTHEAST ONE QUARTER (SE 1/4);

THE NORTH 40 FEET OF THE EAST 20 FEET OF THE EAST ONE HALF (E 1/2) OF THE SOUTHWEST ONE QUARTER (SW 1/4) OF THE SOUTHEAST ONE QUARTER (SE 1/4); AND

THE NORTH 40 FEET OF THE WEST ONE HALF (W 1/2) OF THE SOUTHEAST ONE QUARTER (SE 1/4) OF THE SOUTHEAST ONE QUARTER (SE 1/4);

AND A RECREATIONAL EASEMENT TO BE MAINTAINED ONLY FOR NONMOTORIZED VEHICULAR, PEDESTRIAN AND HORSEBACK RIDING PURPOSES OVER:

THE EAST 10 FEET AND THE SOUTH 20 FEET OF THE EAST ONE HALF (E 1/2) OF THE SOUTHWEST ONE QUARTER (SW 1/4) OF THE SOUTHEAST ONE QUARTER (SE 1/4); AND

THE WEST 10 FEET OF THE WEST ONE HALF (W 1/2) OF THE SOUTHEAST ONE QUARTER (SE 1/4) OF THE SOUTHEAST ONE QUARTER (SE 1/4).

PARENT PARCEL
(OFFICIAL RECORD BOOK 1156, PAGE 686)

BEGIN AT THE NORTHWEST CORNER OF THE SE 1/4 OF SECTION 17, TOWNSHIP 7 SOUTH, RANGE 17 EAST, COLUMBIA COUNTY, FLORIDA AND RUN THENCE S 01°51'04" E, ALONG THE WEST LINE OF SAID SE 1/4, 1,328.27 FEET TO THE SOUTH LINE OF THE NW 1/4 OF SE 1/4; THENCE N 88°14'20" E, ALONG SAID SOUTH LINE, 544.18 FEET; THENCE N 01°50'04" W, 481.11 FEET; THENCE N 88°09'58" E, 172.89 FEET; THENCE N 01°50'04" W, 668.32 FEET TO THE NORTH LINE OF SAID NW 1/4 OF SE 1/4; THENCE W 88°07'43" E, ALONG SAID NORTH LINE, 717.30 FEET TO THE POINT OF BEGINNING, CONTAINING 20.02 ACRES, MORE OR LESS.

AND

THE W 1/2 OF SW 1/4 OF SE 1/4 OF SECTION 17, TOWNSHIP 7 SOUTH, RANGE 17 EAST, COLUMBIA COUNTY, FLORIDA, CONTAINING 20.00 ACRES, MORE OR LESS.

TOGETHER WITH INGRESS AND EGRESS EASEMENT

THE WEST 35 FEET OF FOLLOWING DESCRIBED PROPERTY:
COMMENCE AT THE SOUTHWEST CORNER OF THE NORTHEAST QUARTER (NE 1/4) OF SECTION 17, TOWNSHIP 7 SOUTH, RANGE 17 EAST FOR THE POINT OF BEGINNING, THENCE RUN ALONG THE SOUTH LINE OF SAID NORTHEAST QUARTER (NE 1/4); SOUTH 89°12'34" EAST, 878.34 FEET; THENCE RUN NORTH 00°47'44" EAST, 663.92 FEET TO THE NORTH LINE OF THE SOUTH 1/2 OF THE SOUTH 1/2 OF THE NORTHEAST QUARTER (NE 1/4) OF SAID SECTION 17; THENCE RUN ALONG SAID NORTH LINE, NORTH 89°11'58" WEST, 878.80 FEET TO THE WEST LINE OF SAID NORTHEAST QUARTER (NE 1/4); THENCE RUN ALONG THE WEST LINE OF SAID NORTHEAST QUARTER (NE 1/4); SOUTH 00°45'18" WEST, 663.05 FEET TO THE POINT OF BEGINNING, RECORDED MARCH 25, 2008, UNDER INSTRUMENT #200812005828, OF THE PUBLIC RECORDS OF COLUMBIA COUNTY, FL. AND

TOGETHER WITH, SUBJECT TO AND RESERVING UNTO GRANTOR A NON EXCLUSIVE EASEMENT FOR INGRESS AND EGRESS AND PUBLIC UTILITIES OVER THE FOLLOWING DESCRIBED PROPERTY:

AN EASEMENT FOR ROADWAY PURPOSES OVER:

THE NORTH 80 FEET AND THE EAST 20 FEET OF THE NORTHWEST ONE QUARTER (NW 1/4) OF THE SOUTHEAST ONE QUARTER (SE 1/4);

THE WEST 20 FEET OF THE NORTHEAST ONE QUARTER (NE 1/4) OF THE SOUTHEAST ONE QUARTER (SE 1/4);

THE NORTH 40 FEET OF THE EAST 20 FEET OF THE EAST ONE HALF (E 1/2) OF THE SOUTHWEST ONE QUARTER (SW 1/4) OF THE SOUTHEAST ONE QUARTER (SE 1/4); AND

THE NORTH 40 FEET OF THE WEST ONE HALF (W 1/2) OF THE SOUTHEAST ONE QUARTER (SE 1/4) OF THE SOUTHEAST ONE QUARTER (SE 1/4);

AND A RECREATIONAL EASEMENT TO BE MAINTAINED ONLY FOR NON-MOTORIZED VEHICULAR, PEDESTRIAN AND HORSEBACK RIDING PURPOSES OVER:

THE EAST 10 FEET AND THE SOUTH 20 FEET OF THE EAST ONE HALF (E 1/2) OF THE SOUTHWEST ONE QUARTER (SW 1/4) OF THE SOUTHEAST ONE QUARTER (SE 1/4); AND

THE WEST 10 FEET OF THE WEST ONE HALF (W 1/2) OF THE SOUTHEAST ONE QUARTER (SE 1/4) OF THE SOUTHEAST ONE QUARTER (SE 1/4).

PROPERTY DESCRIPTIONS

SUBJECT PARCEL "A"
(PREPARED BY GEOLINE SURVEYING, INC.)

THAT PART OF THE SOUTHEAST 1/4 OF SECTION 17, TOWNSHIP 7 SOUTH, RANGE 17 EAST, COLUMBIA COUNTY, FLORIDA, BEING MORE PARTICULARLY DESCRIBED AS FOLLOWS:

BEGIN AT THE NORTHEAST CORNER OF THE WEST 1/2 OF THE SOUTHEAST 1/4 OF SECTION 17, TOWNSHIP 7 SOUTH, RANGE 17 EAST, COLUMBIA COUNTY, FLORIDA FOR THE POINT OF BEGINNING, THENCE SOUTH 01°46'57" EAST ALONG THE EAST LINE OF THE WEST 1/2 OF THE SOUTHEAST 1/4 OF SAID SECTION 17 FOR 263.78 FEET TO THE SOUTHWEST CORNER OF THE WEST 1/2 OF THE SOUTHEAST 1/4 OF SAID SECTION 17; THENCE SOUTH 89°12'34" WEST ALONG THE SOUTH LINE OF THE SOUTHEAST 1/4 OF SAID SECTION 17 FOR 658.55 FEET TO THE SOUTHWEST CORNER OF THE EAST 1/2 OF THE SOUTHWEST 1/4 OF THE SOUTHEAST 1/4 OF SAID SECTION 17; THENCE NORTH 01°50'04" WEST ALONG THE WEST LINE OF THE EAST 1/2 OF THE SOUTHWEST 1/4 OF THE SOUTHEAST 1/4 OF SAID SECTION 17 FOR 1327.47 FEET TO THE NORTHWEST CORNER OF THE EAST 1/2 OF THE SOUTHWEST 1/4 OF THE SOUTHEAST 1/4 OF SAID SECTION 17; THENCE SOUTH 88°14'20" WEST ALONG THE NORTH LINE OF THE WEST 1/2 OF THE SOUTHWEST 1/4 OF THE SOUTHEAST 1/4 OF SAID SECTION 17 FOR 112.71 FEET; THENCE NORTH 01°46'42" WEST FOR 381.13 FEET; THENCE NORTH 88°10'18" EAST FOR 382.74 FEET; THENCE NORTH 01°46'42" WEST FOR 688.33 FEET TO AN INTERSECTION WITH THE NORTH LINE OF THE NORTHWEST 1/4 OF THE SOUTHEAST 1/4 OF SAID SECTION 17; THENCE NORTH 88°06'57" EAST ALONG THE NORTH LINE OF THE NORTHWEST 1/4 OF THE SOUTHEAST 1/4 OF SAID SECTION 17 FOR 387.24 FEET TO SAID POINT OF BEGINNING.

CONTAINING 35.00 ACRES, MORE OR LESS.

TOGETHER WITH AND SUBJECT TO AND RESERVING UNTO GRANTOR A NON EXCLUSIVE EASEMENT FOR INGRESS AND EGRESS AND PUBLIC UTILITIES OVER THE FOLLOWING DESCRIBED PROPERTY:

AN EASEMENT FOR ROADWAY PURPOSES OVER:

THE NORTH 80 FEET AND THE EAST 20 FEET OF THE NORTHWEST ONE QUARTER (NW 1/4) OF THE SOUTHEAST ONE QUARTER (SE 1/4);

THE NORTH 40 FEET OF THE EAST 20 FEET OF THE EAST ONE HALF (E 1/2) OF THE SOUTHWEST ONE QUARTER (SW 1/4) OF THE SOUTHEAST ONE QUARTER (SE 1/4);

AND A RECREATIONAL EASEMENT TO BE MAINTAINED ONLY FOR NONMOTORIZED VEHICULAR, PEDESTRIAN AND HORSEBACK RIDING PURPOSES OVER:

THE EAST 10 FEET AND THE SOUTH 20 FEET OF THE EAST ONE HALF (E 1/2) OF THE SOUTHWEST ONE QUARTER (SW 1/4) OF THE SOUTHEAST ONE QUARTER (SE 1/4);

SUBJECT PARCEL "B"
(PREPARED BY GEOLINE SURVEYING, INC.)

THAT PART OF THE SOUTHEAST 1/4 OF SECTION 17, TOWNSHIP 7 SOUTH, RANGE 17 EAST, COLUMBIA COUNTY, FLORIDA, BEING MORE PARTICULARLY DESCRIBED AS FOLLOWS:

COMMENCE AT THE NORTHEAST CORNER OF THE WEST 1/2 OF THE SOUTHEAST 1/4 OF SECTION 17, TOWNSHIP 7 SOUTH, RANGE 17 EAST, COLUMBIA COUNTY, FLORIDA; THENCE SOUTH 01°46'57" EAST ALONG THE EAST LINE OF THE WEST 1/2 OF THE SOUTHEAST 1/4 OF SAID SECTION 17 FOR 1328.83 FEET TO THE NORTHEAST CORNER OF THE SOUTHWEST 1/4 OF THE SOUTHEAST 1/4 OF SAID SECTION 17; THENCE SOUTH 88°14'20" WEST ALONG THE NORTH LINE OF THE SOUTHWEST 1/4 OF THE SOUTHEAST 1/4 OF SAID SECTION 17 FOR 658.55 FEET TO THE NORTHEAST CORNER OF THE WEST 1/2 OF THE SOUTHWEST 1/4 OF THE SOUTHEAST 1/4 OF SAID SECTION 17 AND THE POINT OF BEGINNING; THENCE SOUTH 01°50'04" EAST ALONG THE EAST LINE OF THE WEST 1/2 OF THE SOUTHWEST 1/4 OF THE SOUTHEAST 1/4 OF SAID SECTION 17 FOR 1327.47 FEET TO THE SOUTHWEST CORNER OF THE WEST 1/2 OF THE SOUTHWEST 1/4 OF THE SOUTHEAST 1/4 OF SAID SECTION 17; THENCE SOUTH 88°12'34" WEST ALONG THE SOUTH LINE OF THE SOUTHWEST 1/4 OF THE SOUTHEAST 1/4 OF SAID SECTION 17 FOR 658.55 FEET TO THE SOUTHWEST CORNER OF THE SOUTHEAST 1/4 OF SAID SECTION 17; THENCE NORTH 01°50'04" WEST ALONG THE WEST LINE OF THE SOUTHWEST 1/4 OF SAID SECTION 17 FOR 1327.47 FEET; THENCE NORTH 88°10'18" EAST FOR 381.13 FEET; THENCE NORTH 01°46'42" WEST FOR 382.74 FEET; THENCE NORTH 88°06'57" EAST ALONG THE NORTH LINE OF THE SOUTHWEST 1/4 OF THE SOUTHEAST 1/4 OF SAID SECTION 17 FOR 387.24 FEET TO SAID POINT OF BEGINNING.

CONTAINING 23.00 ACRES, MORE OR LESS.

SUBJECT PARCEL "C"
(PREPARED BY GEOLINE SURVEYING, INC.)

THAT PART OF THE SOUTHEAST 1/4 OF SECTION 17, TOWNSHIP 7 SOUTH, RANGE 17 EAST, COLUMBIA COUNTY, FLORIDA, BEING MORE PARTICULARLY DESCRIBED AS FOLLOWS:

COMMENCE AT THE NORTHEAST CORNER OF THE WEST 1/2 OF THE SOUTHEAST 1/4 OF SECTION 17, TOWNSHIP 7 SOUTH, RANGE 17 EAST, COLUMBIA COUNTY, FLORIDA; THENCE SOUTH 88°06'57" WEST ALONG THE NORTH LINE OF THE SOUTHEAST 1/4 OF SAID SECTION 17 FOR 387.24 FEET TO THE POINT OF BEGINNING; THENCE SOUTH 01°46'42" EAST FOR 688.33 FEET; THENCE SOUTH 88°10'18" WEST FOR 382.74 FEET; THENCE SOUTH 01°46'42" EAST FOR 120.84 FEET; THENCE SOUTH 88°10'18" WEST FOR 344.24 FEET TO AN INTERSECTION WITH THE WEST LINE OF THE SOUTHEAST 1/4 OF SAID SECTION 17; THENCE NORTH 01°50'04" WEST ALONG THE WEST LINE OF THE SOUTHEAST 1/4 OF SAID SECTION 17 FOR 356.68 FEET TO THE SOUTHWEST CORNER OF THE "JAMES A. BERG, IV" PARCEL AS PER DESCRIPTION RECORDED IN OFFICIAL RECORDS BOOK 1402, PAGE 1886 OF THE PUBLIC RECORDS OF SAID COLUMBIA; THENCE NORTH 88°09'58" EAST ALONG THE SOUTH LINE OF SAID "JAMES A. BERG, IV" PARCEL FOR 887.00 FEET TO THE SOUTHWEST CORNER OF SAID "JAMES A. BERG, IV" PARCEL; THENCE NORTH 01°51'21" WEST ALONG THE EAST LINE OF SAID "JAMES A. BERG, IV" PARCEL FOR 730.00 FEET TO AN INTERSECTION WITH THE NORTH LINE OF THE SOUTHEAST 1/4 OF SAID SECTION 17; THENCE NORTH 88°06'57" EAST ALONG THE NORTH LINE OF THE SOUTHEAST 1/4 OF SAID SECTION 17 FOR 340.48 FEET TO SAID POINT OF BEGINNING.

CONTAINING 10.58 ACRES, MORE OR LESS.

TOGETHER WITH AND SUBJECT TO AND RESERVING UNTO GRANTOR A NON EXCLUSIVE EASEMENT FOR INGRESS AND EGRESS AND PUBLIC UTILITIES OVER THE FOLLOWING DESCRIBED PROPERTY:

AN EASEMENT FOR ROADWAY PURPOSES OVER:

THE NORTH 80 FEET NORTHWEST ONE QUARTER (NW 1/4) OF THE SOUTHEAST ONE QUARTER (SE 1/4)

Professional Land Surveyors 18400 NW 104th Terrace, Suite A Alachua, Florida 32816 (386)418-0000 Fax: (386)462-9999 gso@geolineinc.com	
GEOLINE SURVEYING, INC.	
WITNESSED BY: KATHY BARTON DATE: FEBRUARY 20, 2020 PREPARED BY: SHERIE L. BELFLOWER	WITNESSED BY: KATHY BARTON DATE: FEBRUARY 20, 2020 PREPARED BY: SHERIE L. BELFLOWER
SHERIE L. BELFLOWER PROPERTY COLUMBIA COUNTY, FLORIDA	
PAGE 1 200-781	PAGE 2 2 OF 2