
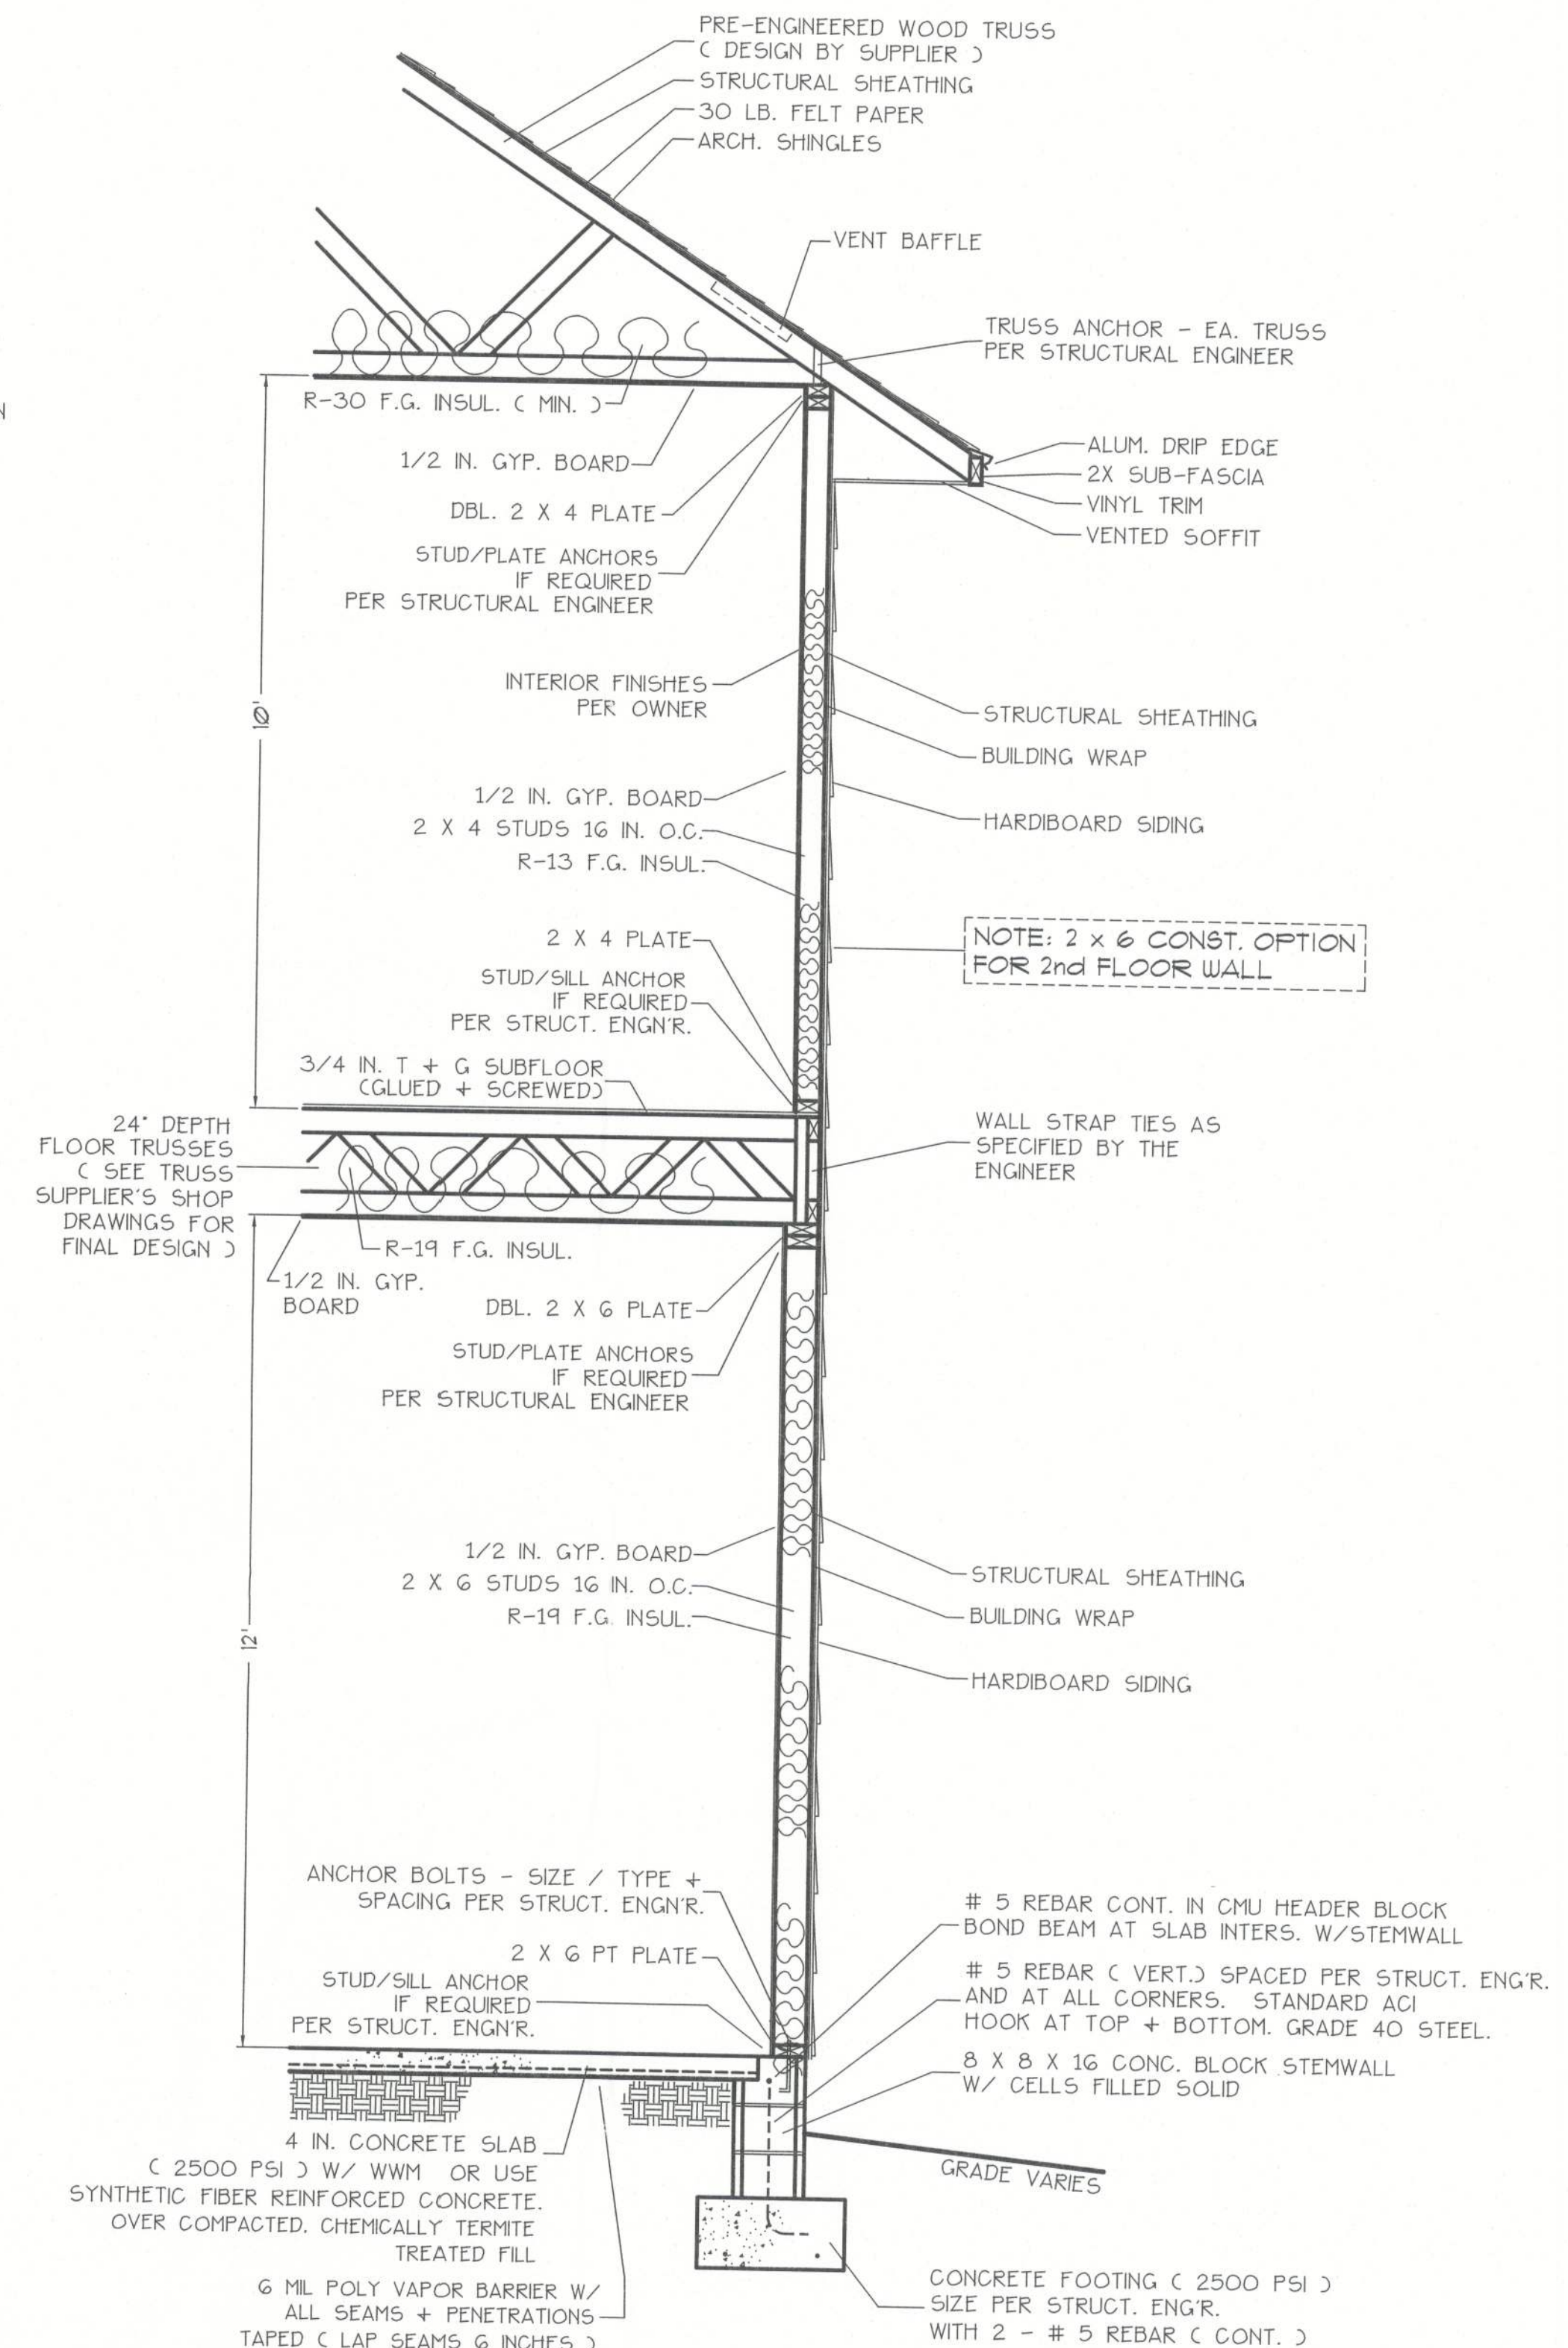


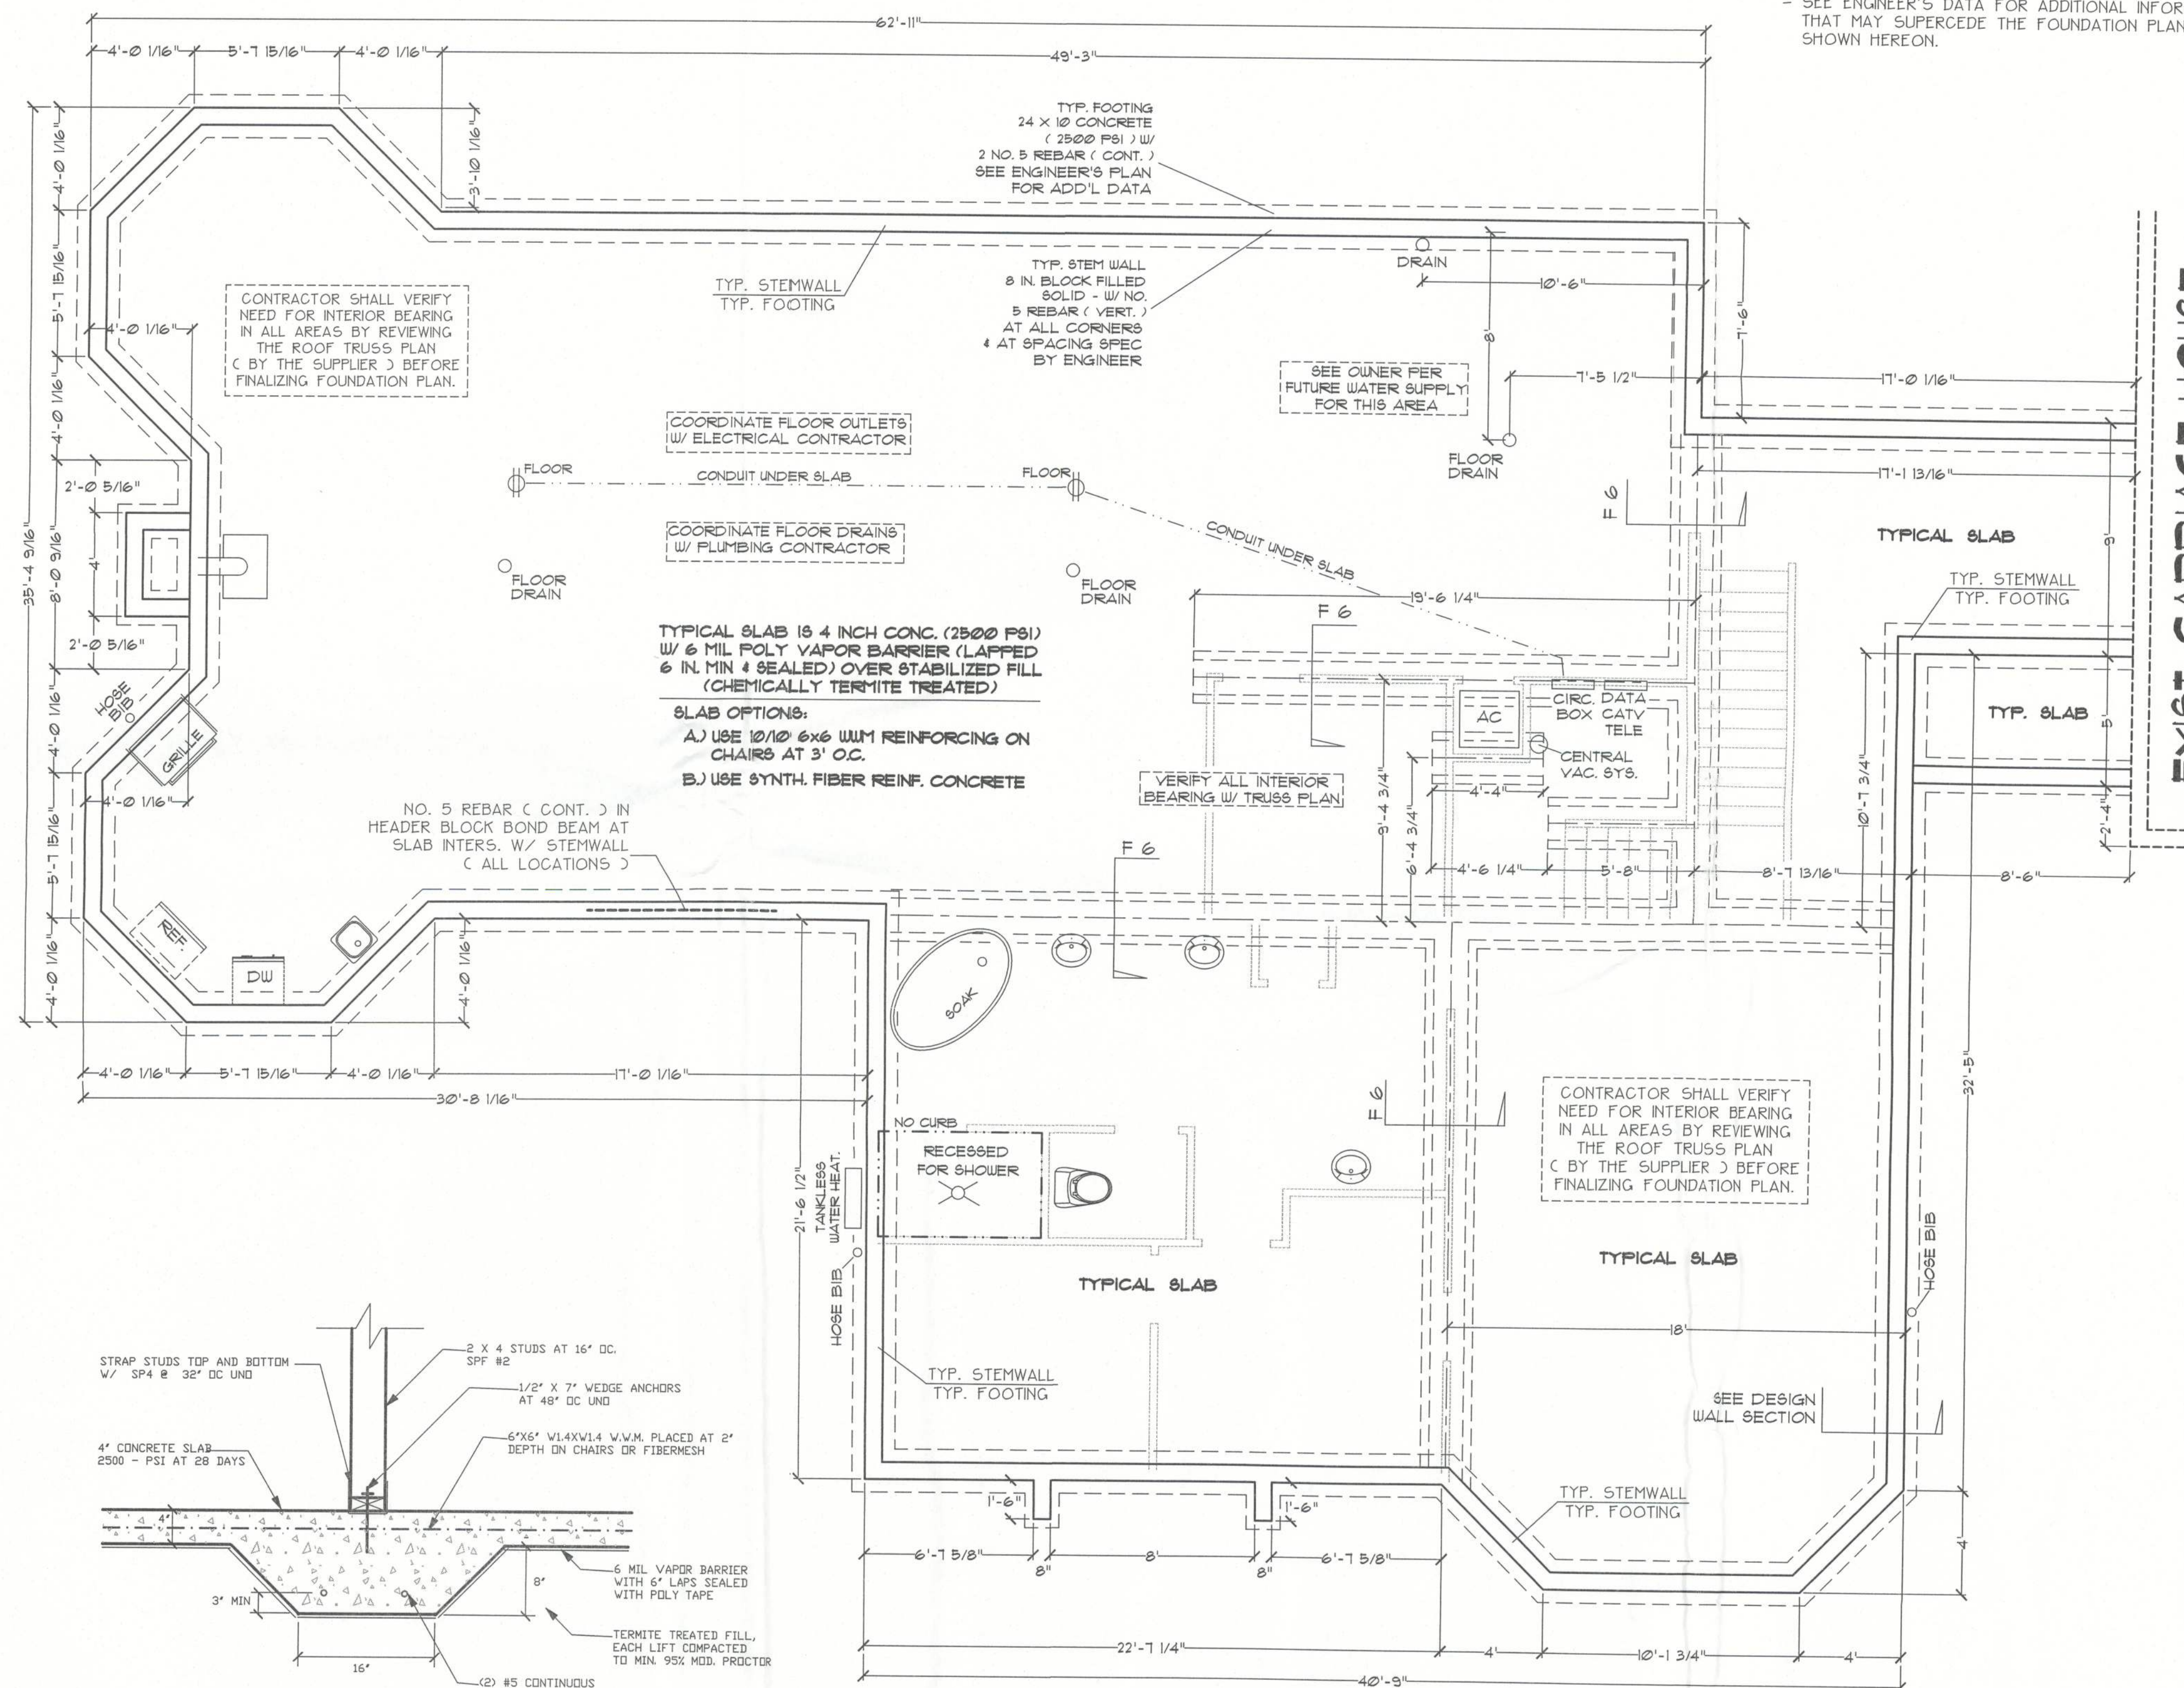

WINDLOAD ENGINEER: Mark Disosway, PE No.53915, POB 868, Lake City, FL 32056, 386-754-5419

CERTIFICATION: These plans and "Windload Engineering", Sheet S-1, attached, comply with Florida Building Code Residential 2010, Section R301.2.1 to the best of my knowledge.

LIMITATION: This design is valid for one building, at specified location, permitted within 90 days of signature date. In case of conflict, structural requirements, scope of work, and builder responsibilities on sheet S-1 control.

824 SW CR138
Location: FT. WHITE, FL 32038

Job No.:

FILE: 09-008	BECK RESIDENCE	SHEET: 5 OF 6
DATE: 7-23-12		CAD FILE: 09008
DRAWN: TAD	PREPARED BY: TIM DELBENE Drafting + Technical Services 192 SW Sagewood Gln., Lake City, FL 32024 Phone (386) 755-5891	REV:
CHECK: TAD		REV:

A-5

