



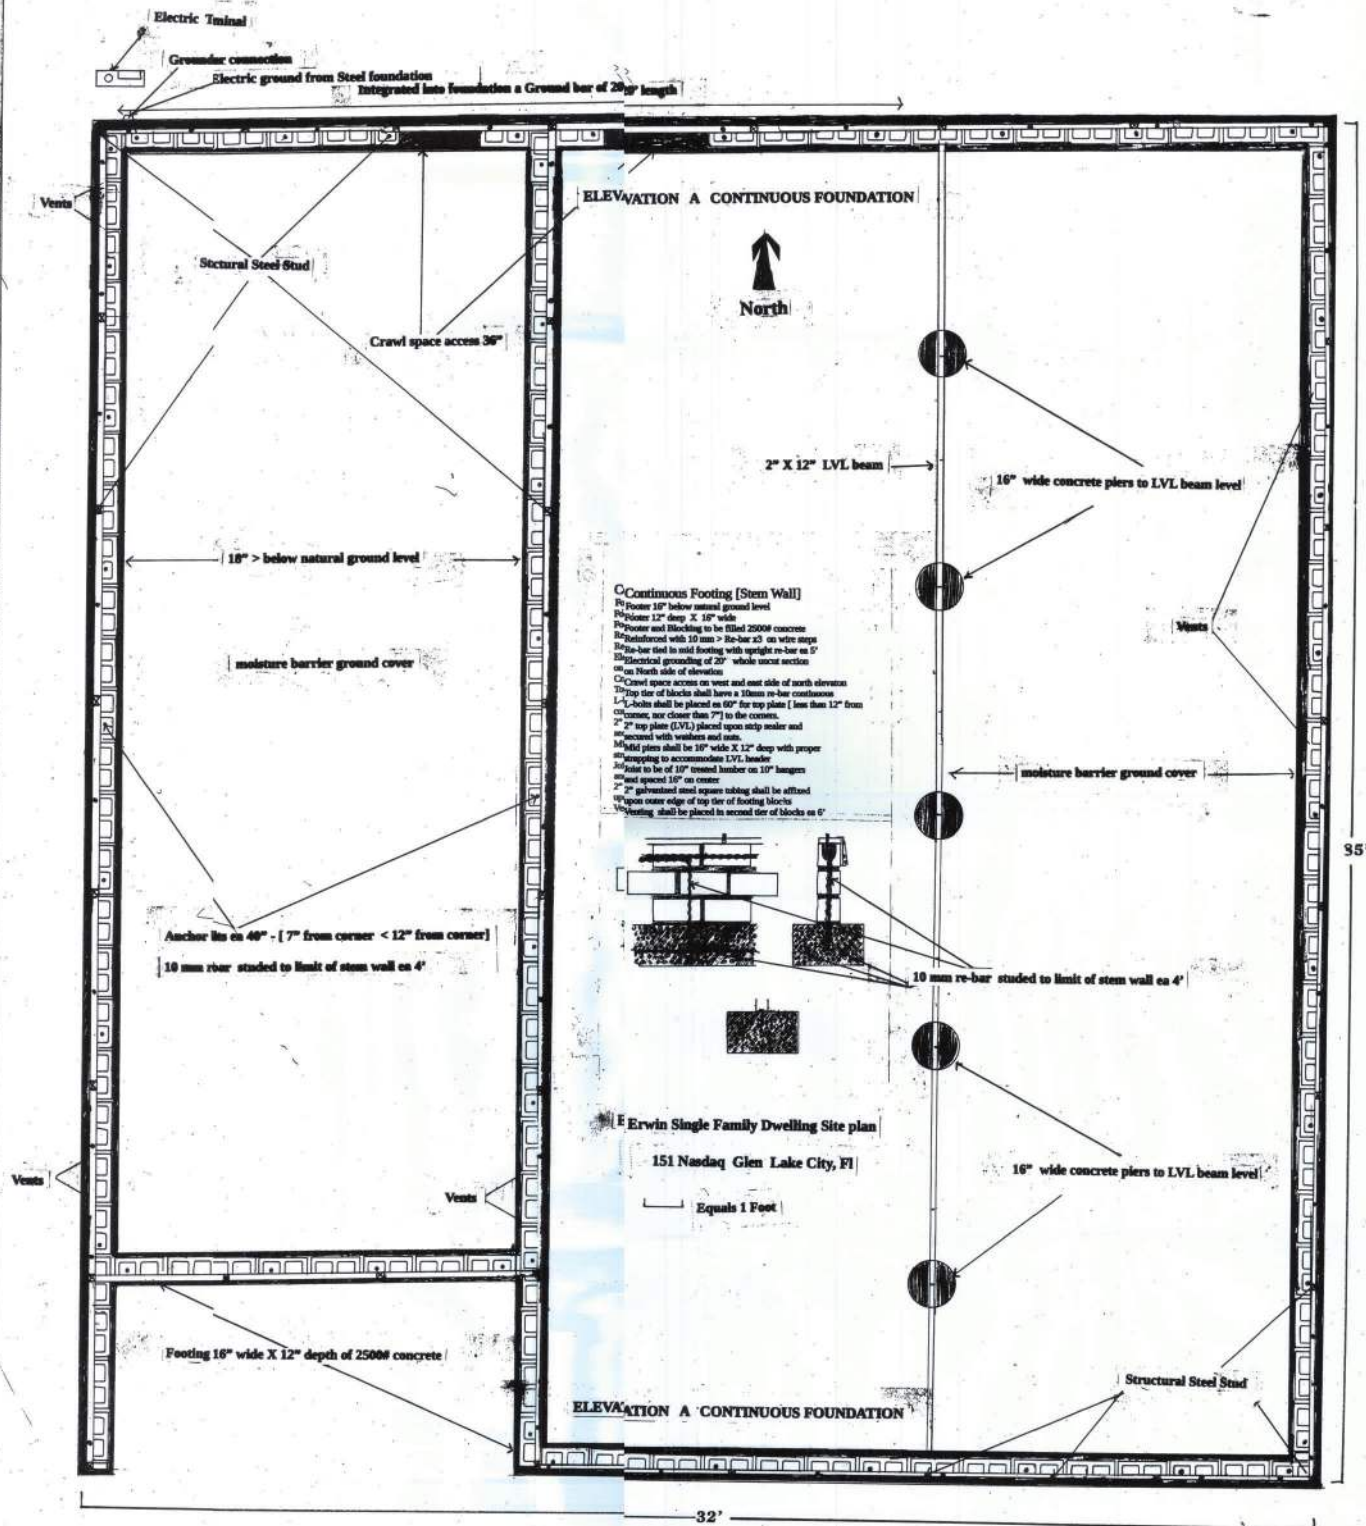

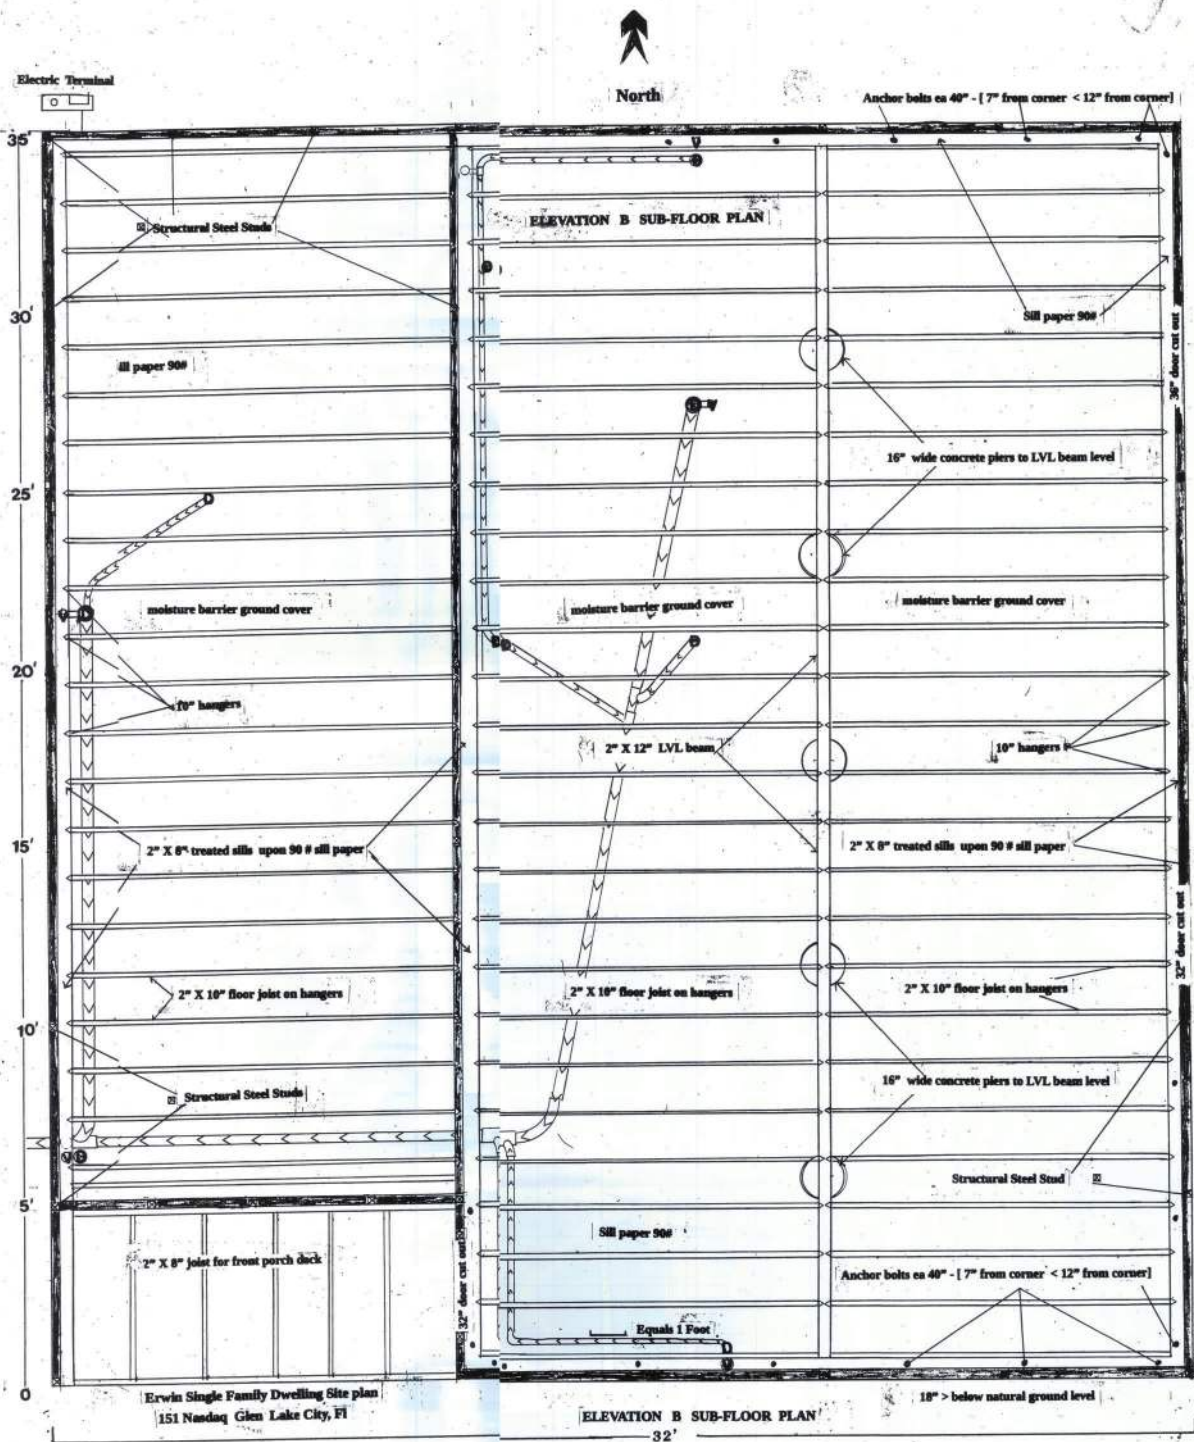




# ELEVATION C FLOOR PLAN

North

North

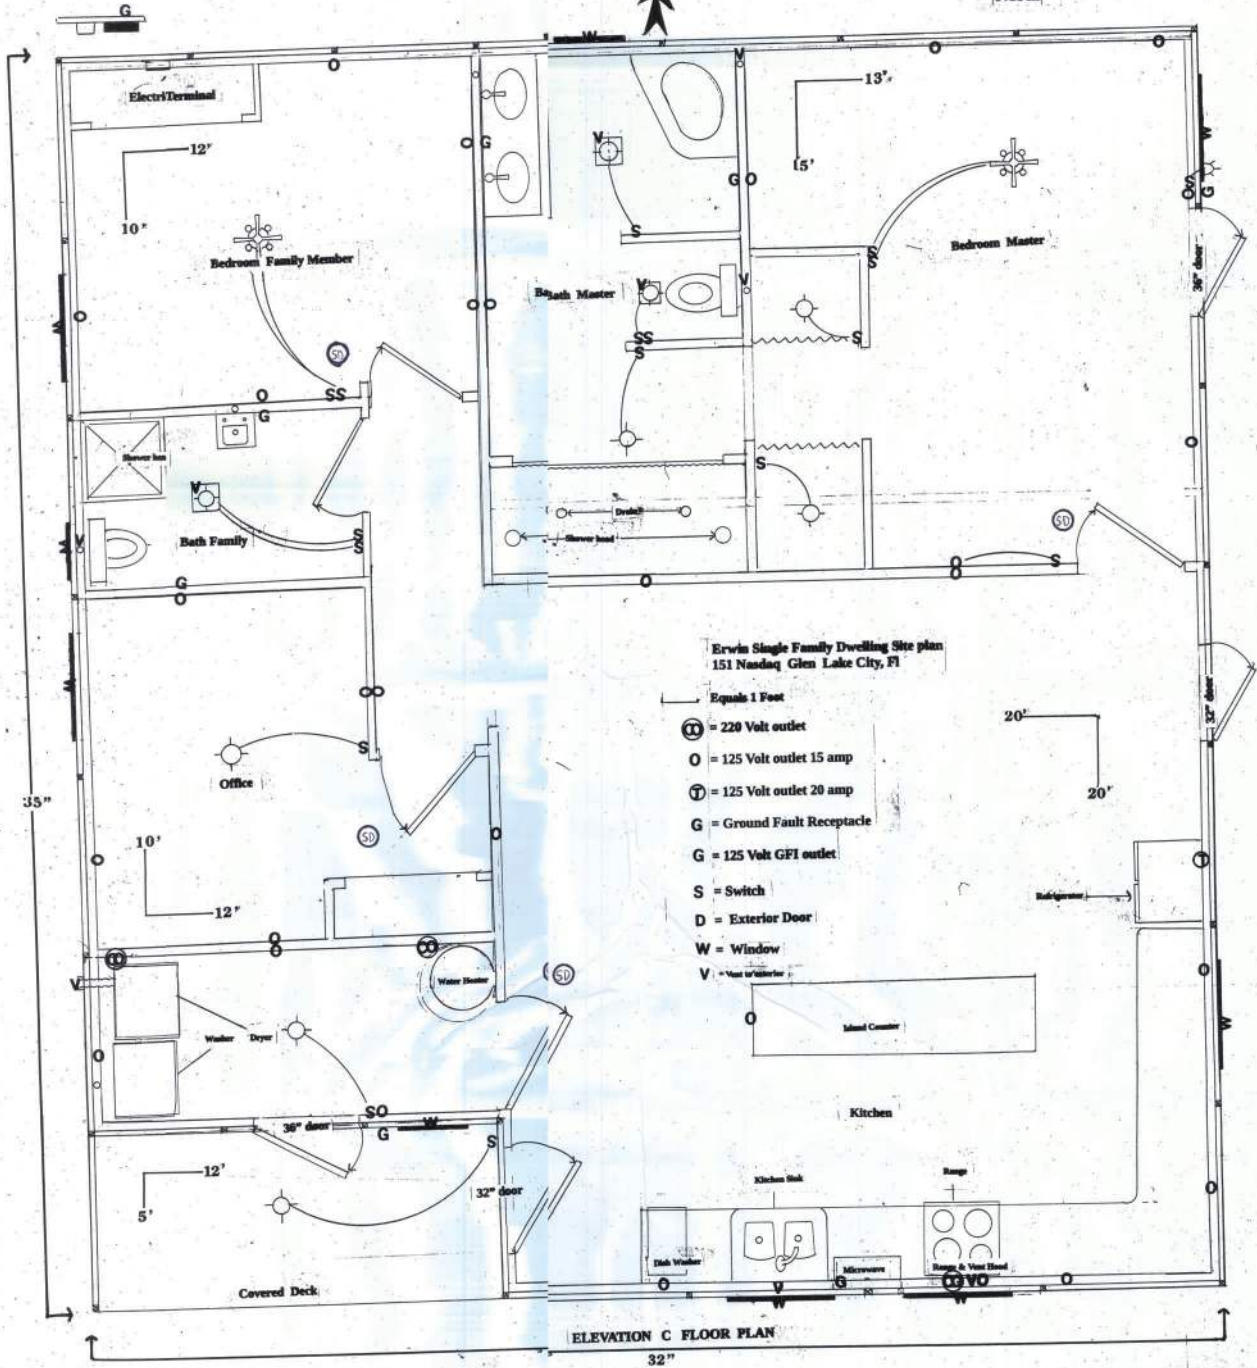

Erwin Single Family Dwelling Site plan  
151 Nandag Glen Lake City, FL

Equals 1 Foot

- ⊕ = 220 Volt outlet
- = 125 Volt outlet 15 amp
- ⊖ = 125 Volt outlet 20 amp
- G = Ground Fault Receptacle
- G = 125 Volt GFI outlet
- S = Switch
- D = Exterior Door
- W = Window
- V = Vent to Outside

## ELEVATION C FLOOR PLAN

32'