


W.H.F. 9/2/04

DR. GIEBEIG OFFICE

161 N.W. MADISON STREET
SUITE #102
LAKE CITY, FL. 32055
(386)758-4209

CERTIFICATE OF AUTHORIZATION # 00008701

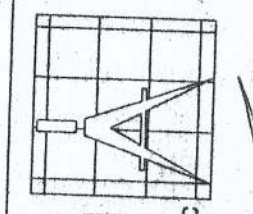


Freeman
Design Group Inc.

DATE 6/22/04	DRAWN BY W.H.F.
-----------------	--------------------

REVISIONS

SHEET OF	A-3 12
-------------	-----------

PROJECT NO.

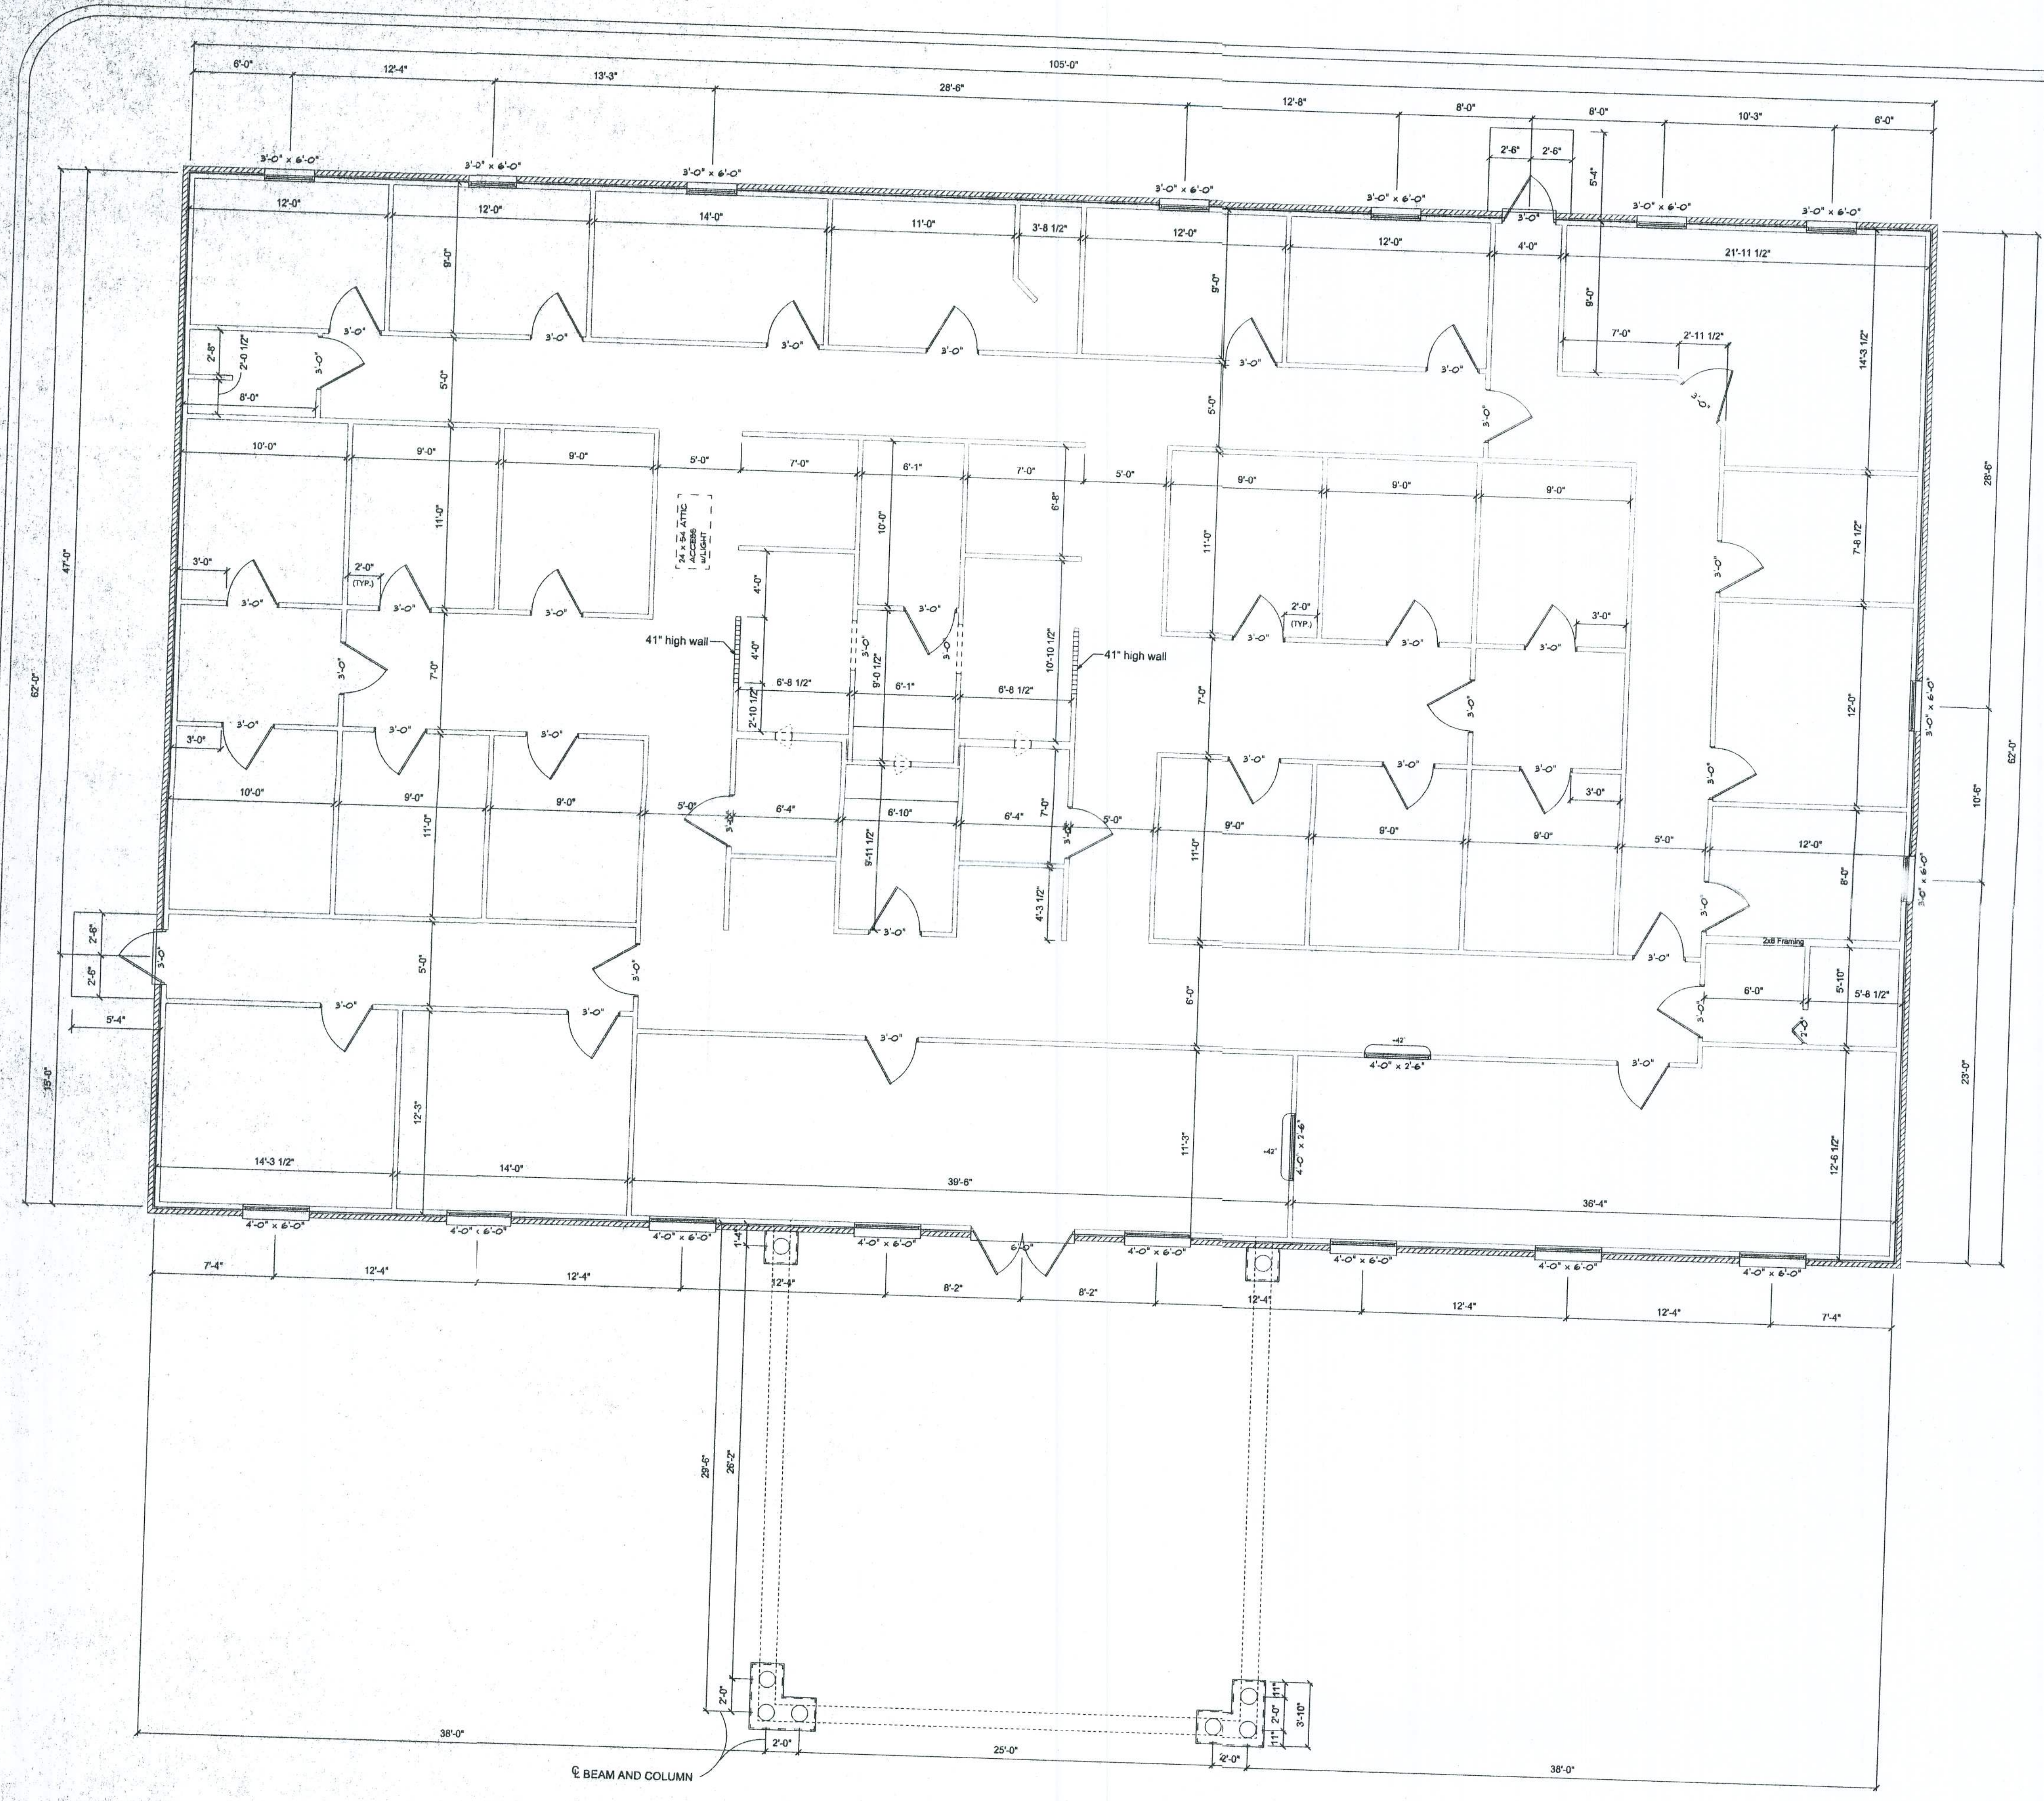

DIMENSION PLAN
SCALE: 3/16" = 1'-0"