


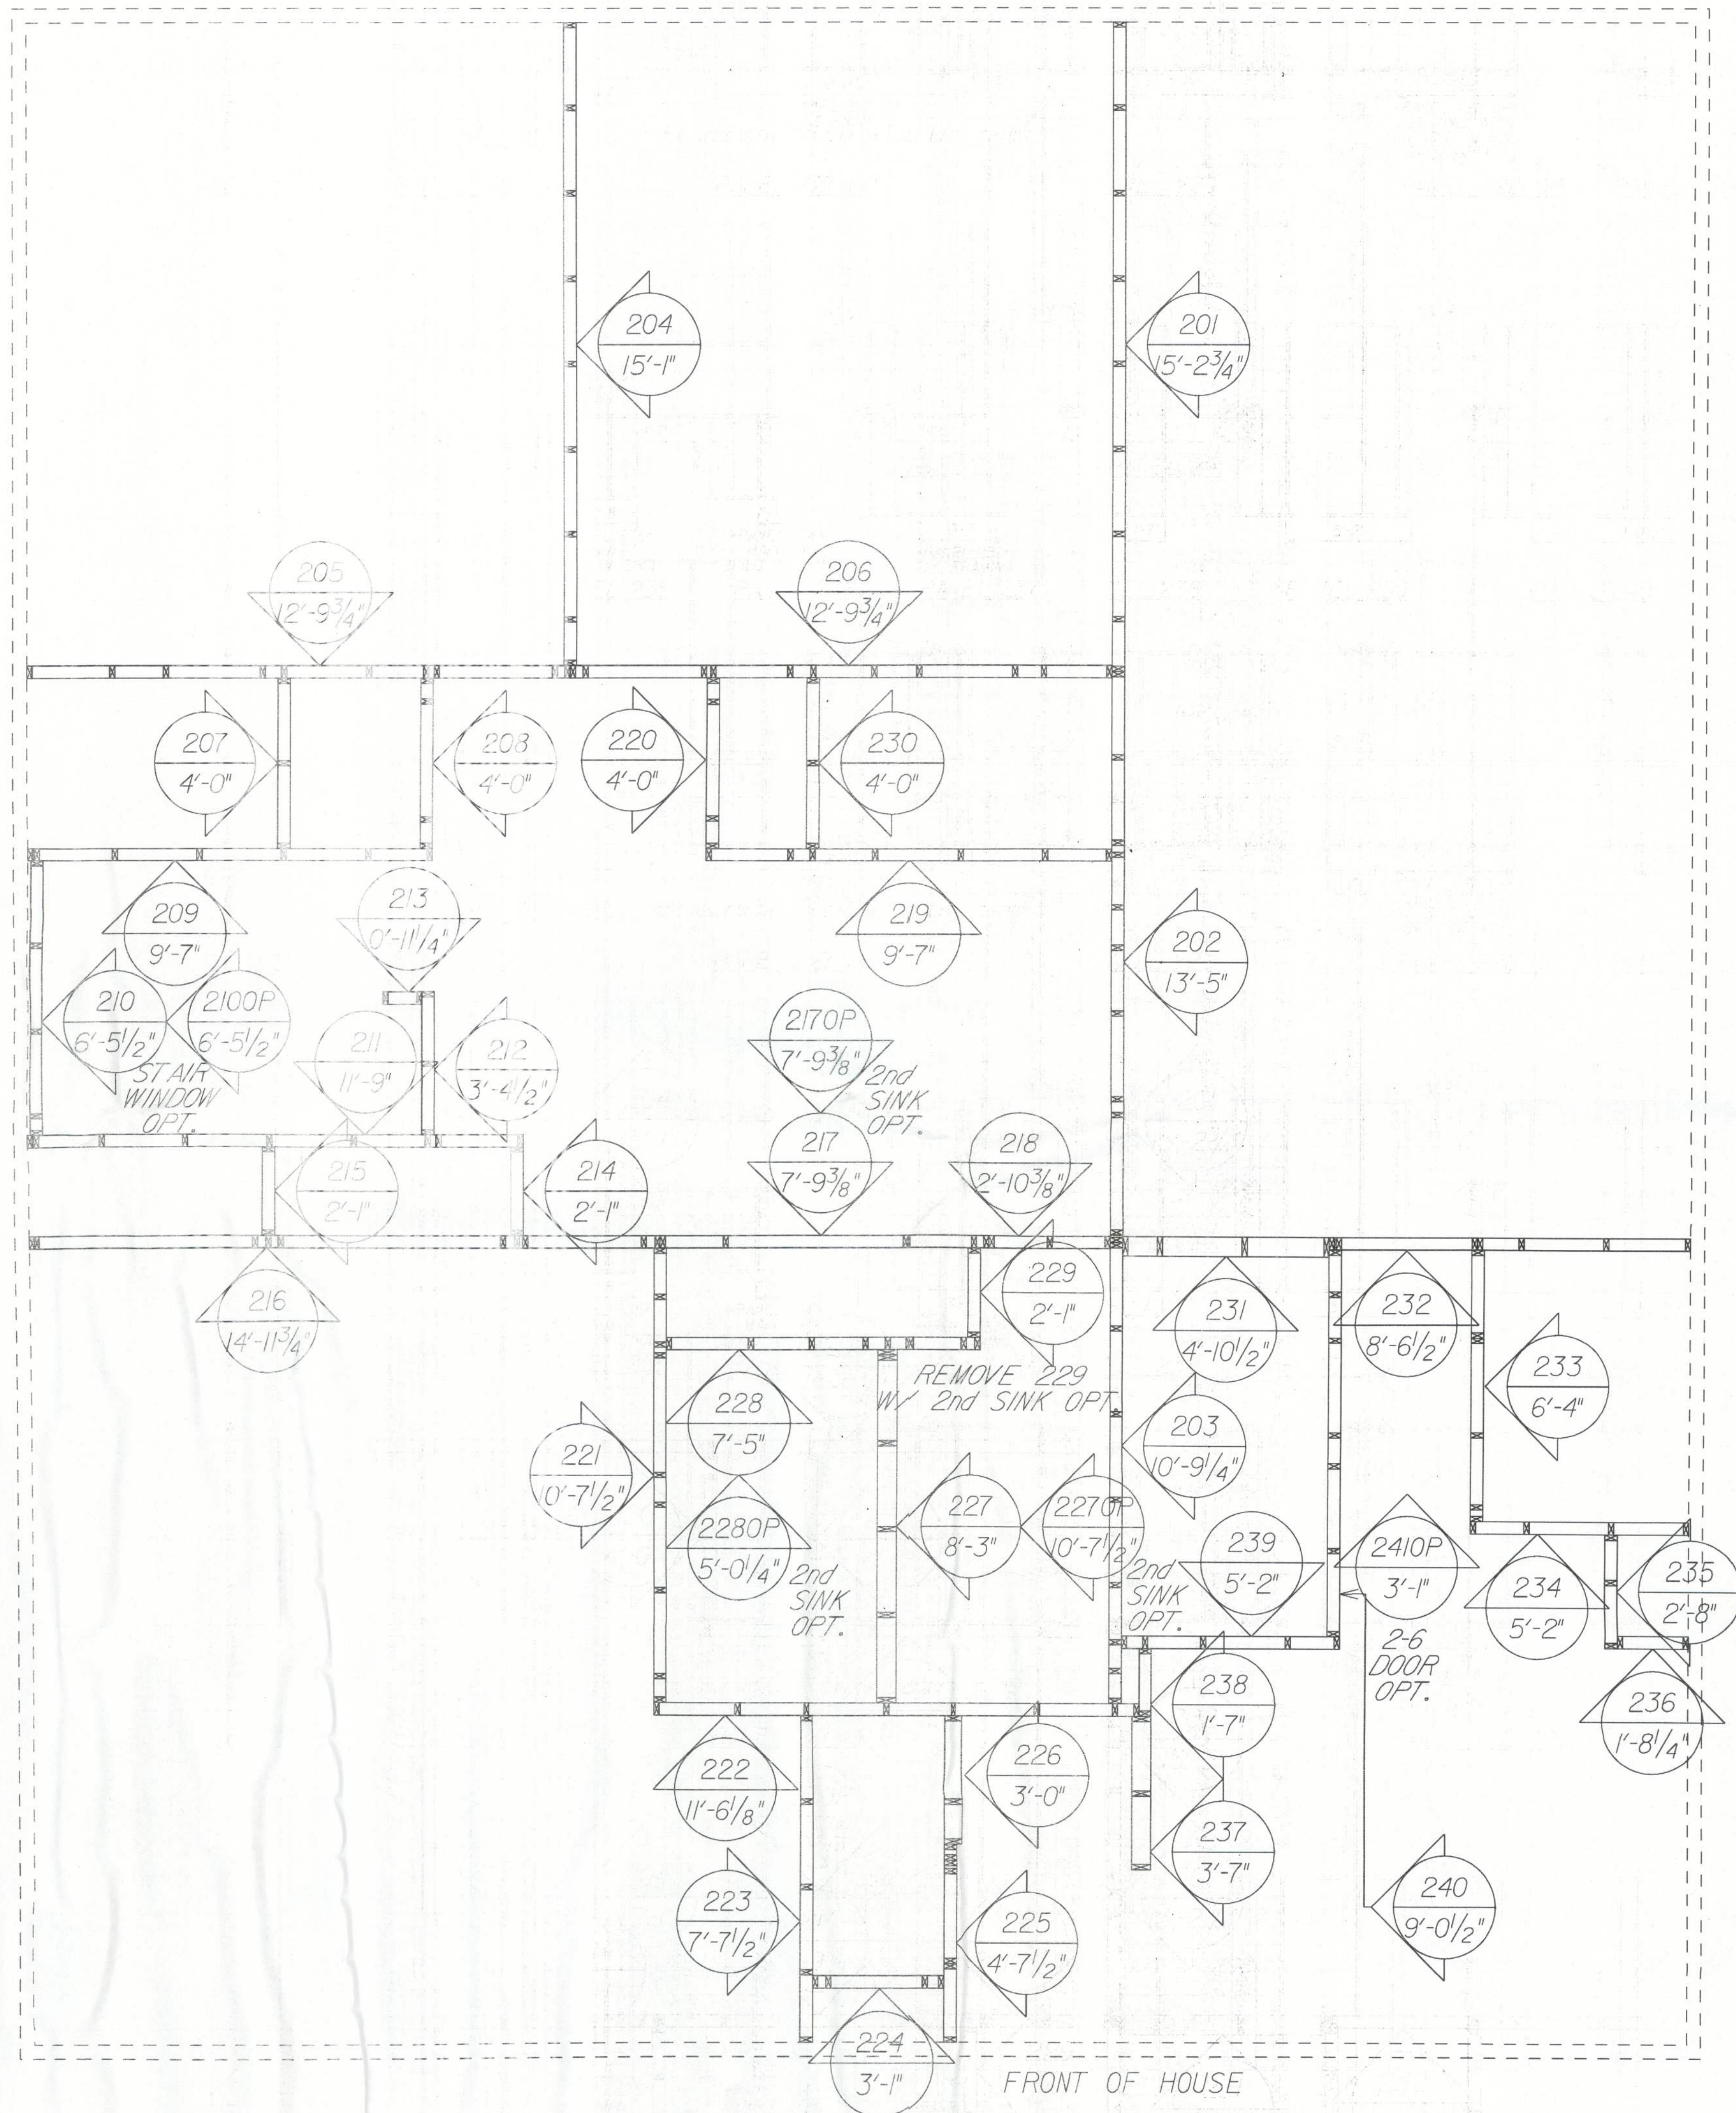

SECOND FLOOR PANEL LAYOUT
 ALL ELEVATIONS

PRODUCT REL DATE
 10/27/09 REVISED STUD HEIGHT & WINDOWS IN FRONT

REVISIONS

03-009 REV. PER 2007 FBC RESIDENTIAL

Maronda Homes
 4005 MARONDA WAY SANFORD, FLORIDA 32711 321-5054

AMERICAN WALL PANEL LAYOUT
DASHWOOD
 ALL ELEVATIONS
 DRAWN BY: BURLEW GARAGE/RIGHT
 RELEASE DATE: 1-05-09

SHEET:
WP3

g:\mice\houses\Dashwood\border\figh\ndash_intwp3

11-47:00

PLOT DATE: 27 SEP 2010

FL_GSE