

LOCATION SURVEY


on

Lot #13, Cedar Springs Shores, Unit No. 2
Plat Book 4, Page 2, Columbia County, Florida



UPDATED SITE PLAN

LOT 12

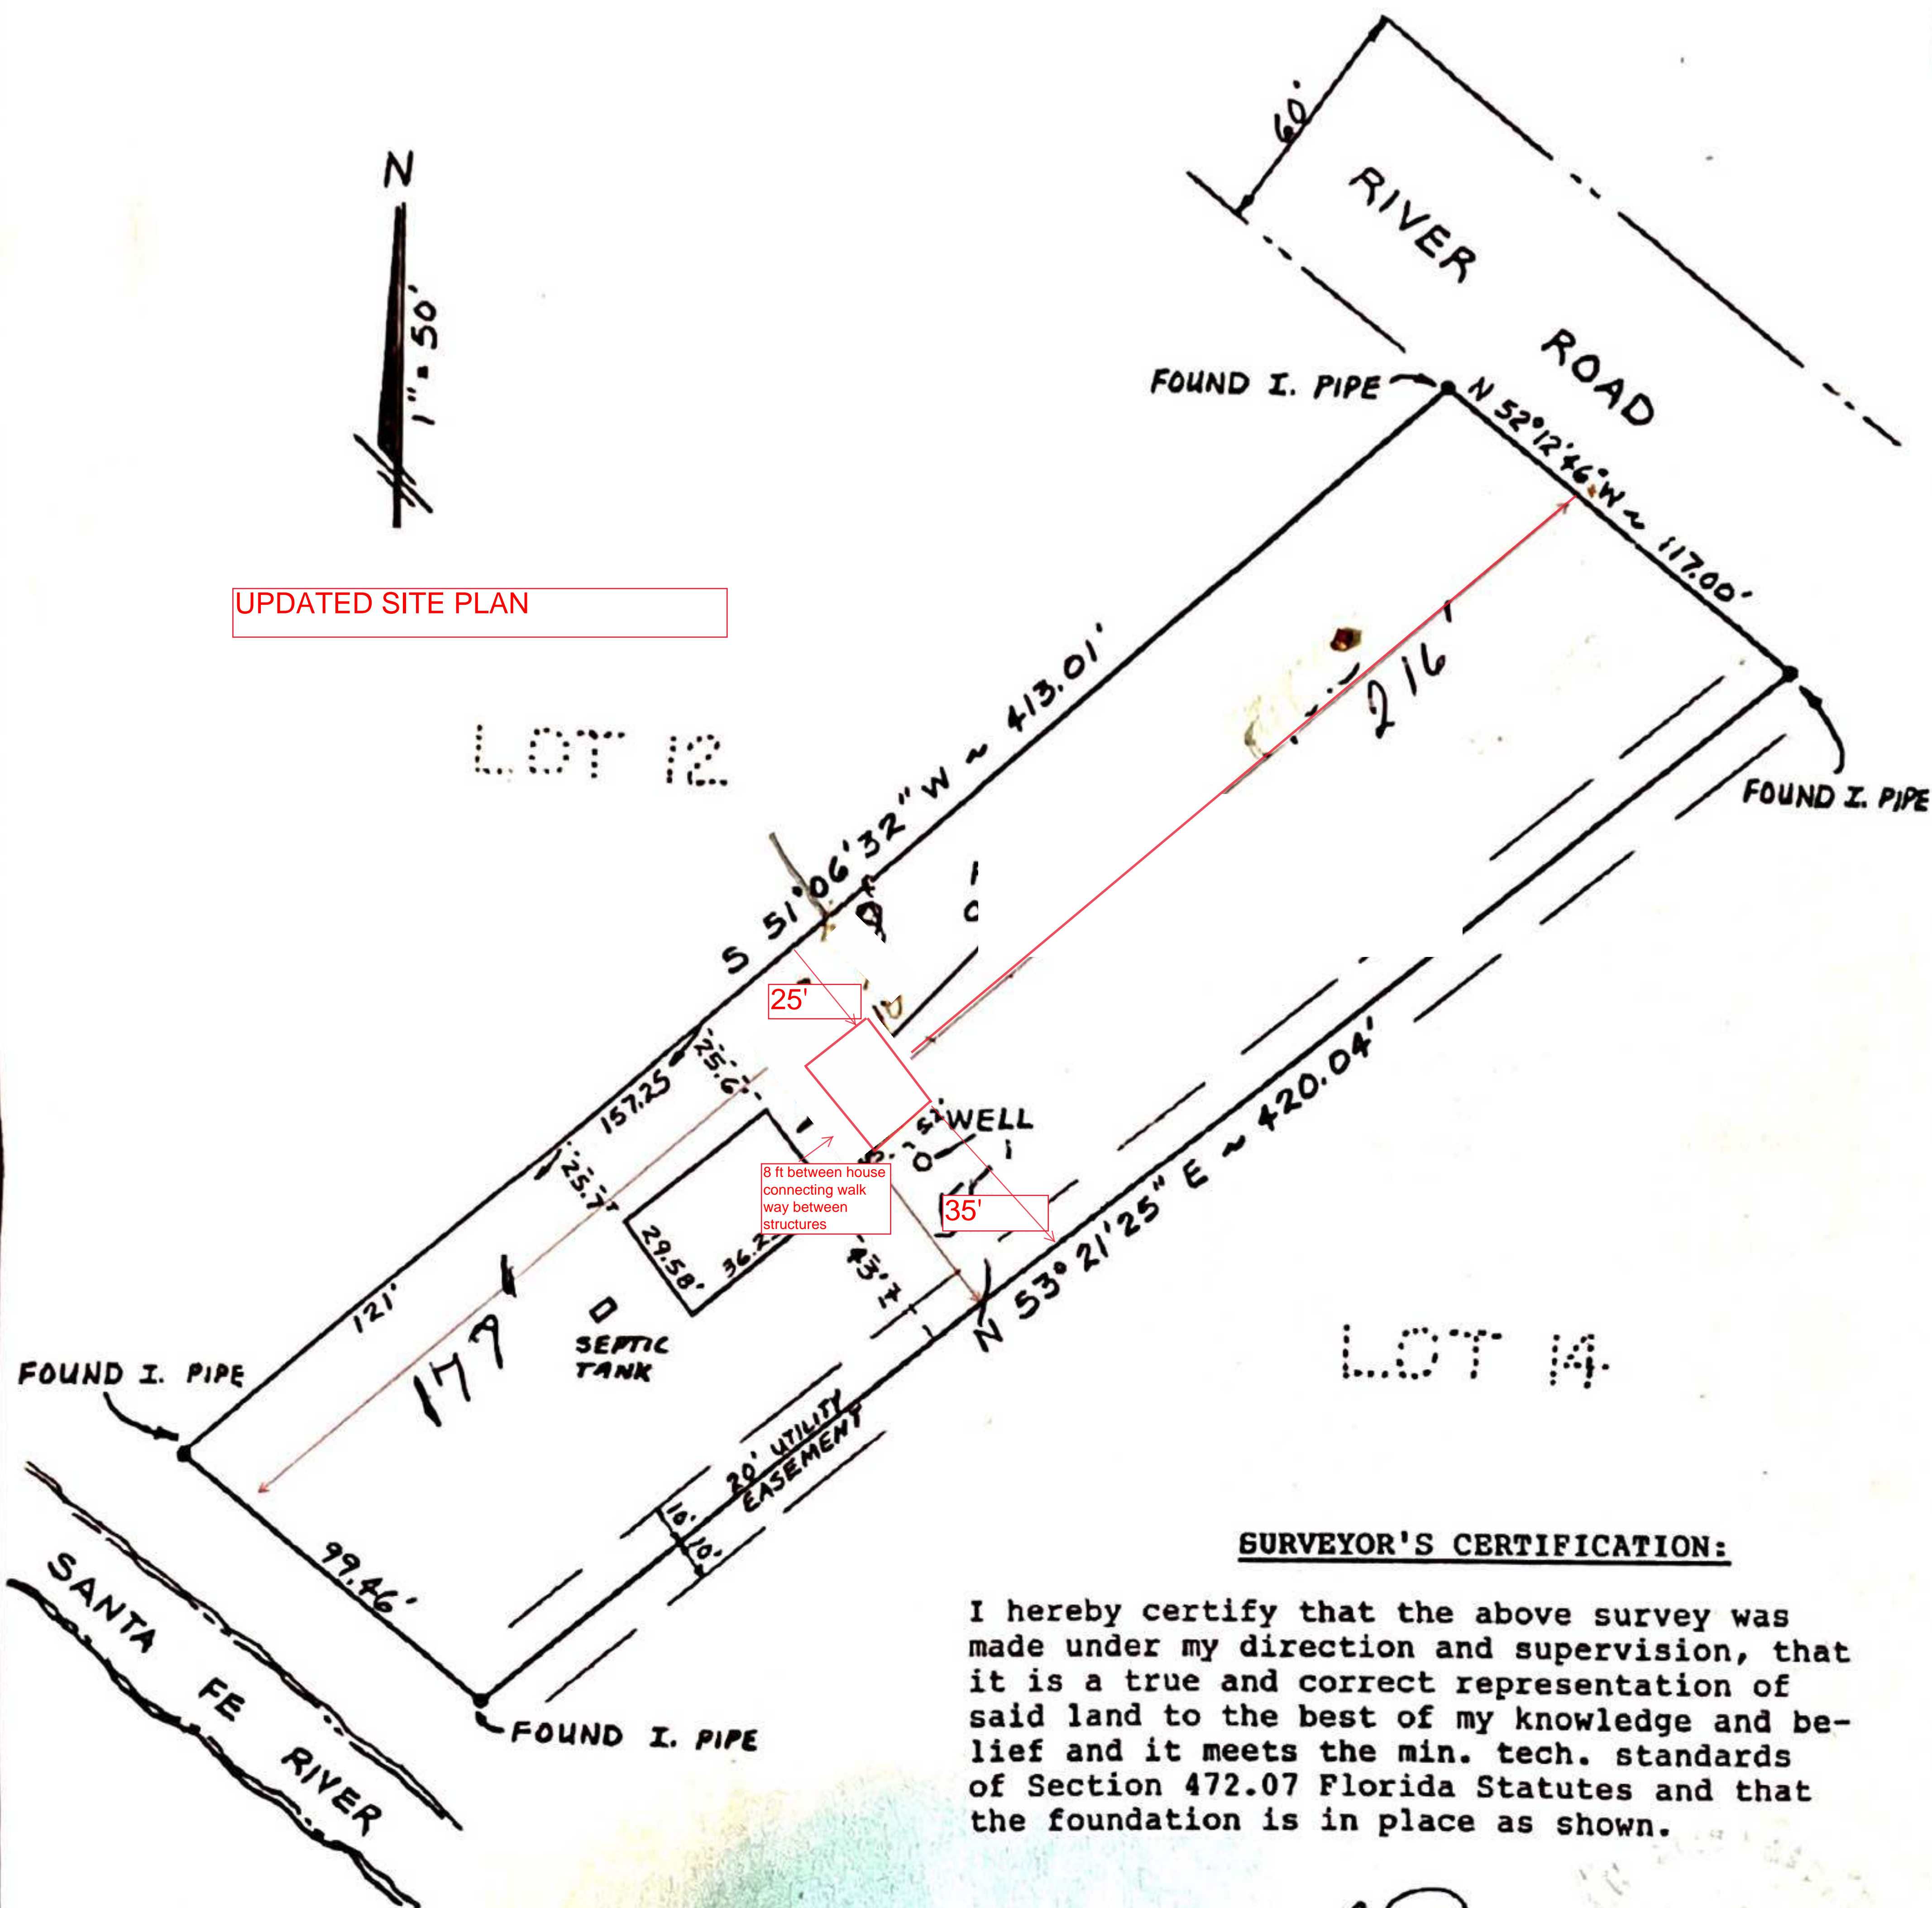

LOT 14

SURVEYOR'S CERTIFICATION:

I hereby certify that the above survey was made under my direction and supervision, that it is a true and correct representation of said land to the best of my knowledge and belief and it meets the min. tech. standards of Section 472.07 Florida Statutes and that the foundation is in place as shown.

Curtis E. Keen 7/31/88
Curtis E. Keen, PLS #3712

NOTE:

Bottom floor elevation of structure= 40.16'
100 year flood elevation= 36.00'

LARRELL THOMAS

Keen Engineering & Surveying, Inc.

Route 2, Box 88
Live Oak, Florida 32060
(904) 362-4787