



GRAHAM & SONS ELECTRIC INC.
723 SW SISTERS WELCOME ROAD
LAKE CITY, FLORIDA 32025
EC#0000683

FEBRUARY 27, 2024

HILL & SMITH
2118 NW CR 25A.
LAKE CITY FL.
32025

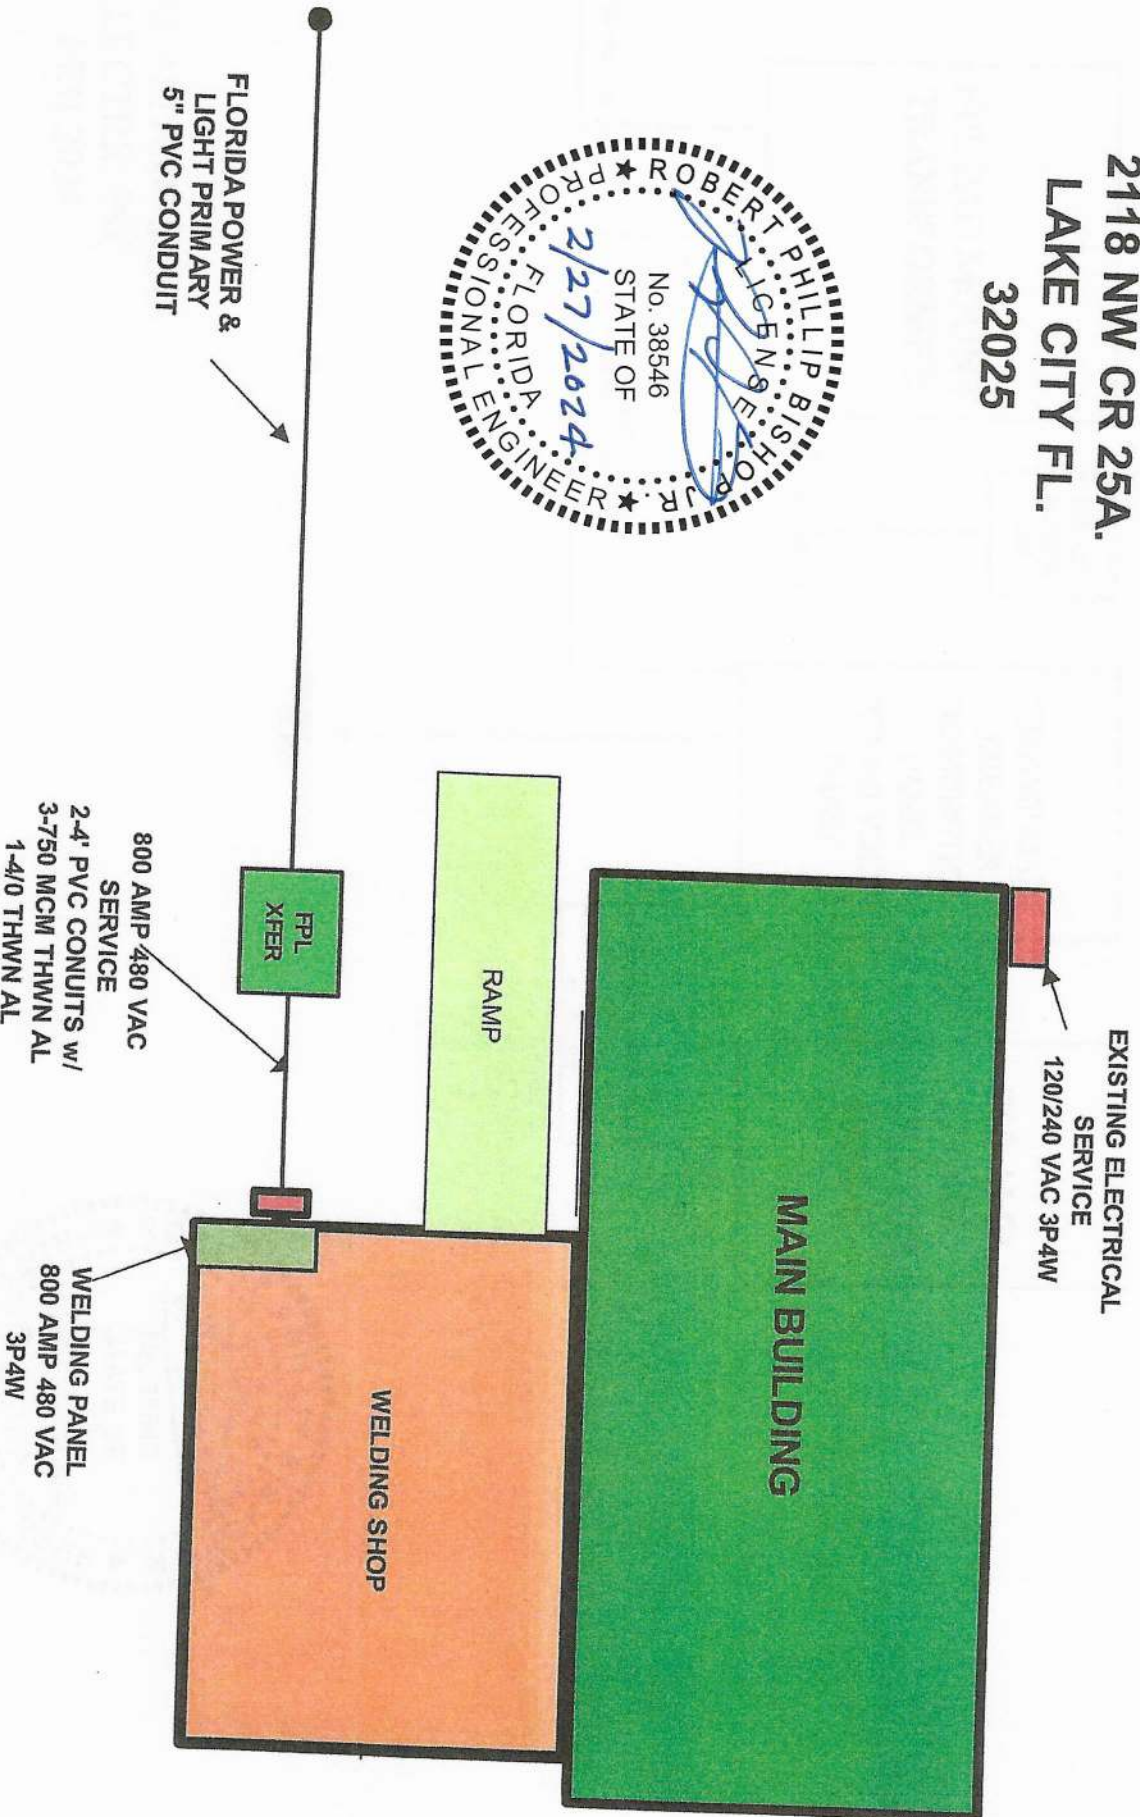

HILL AND SMITH LINE DIAGRAM

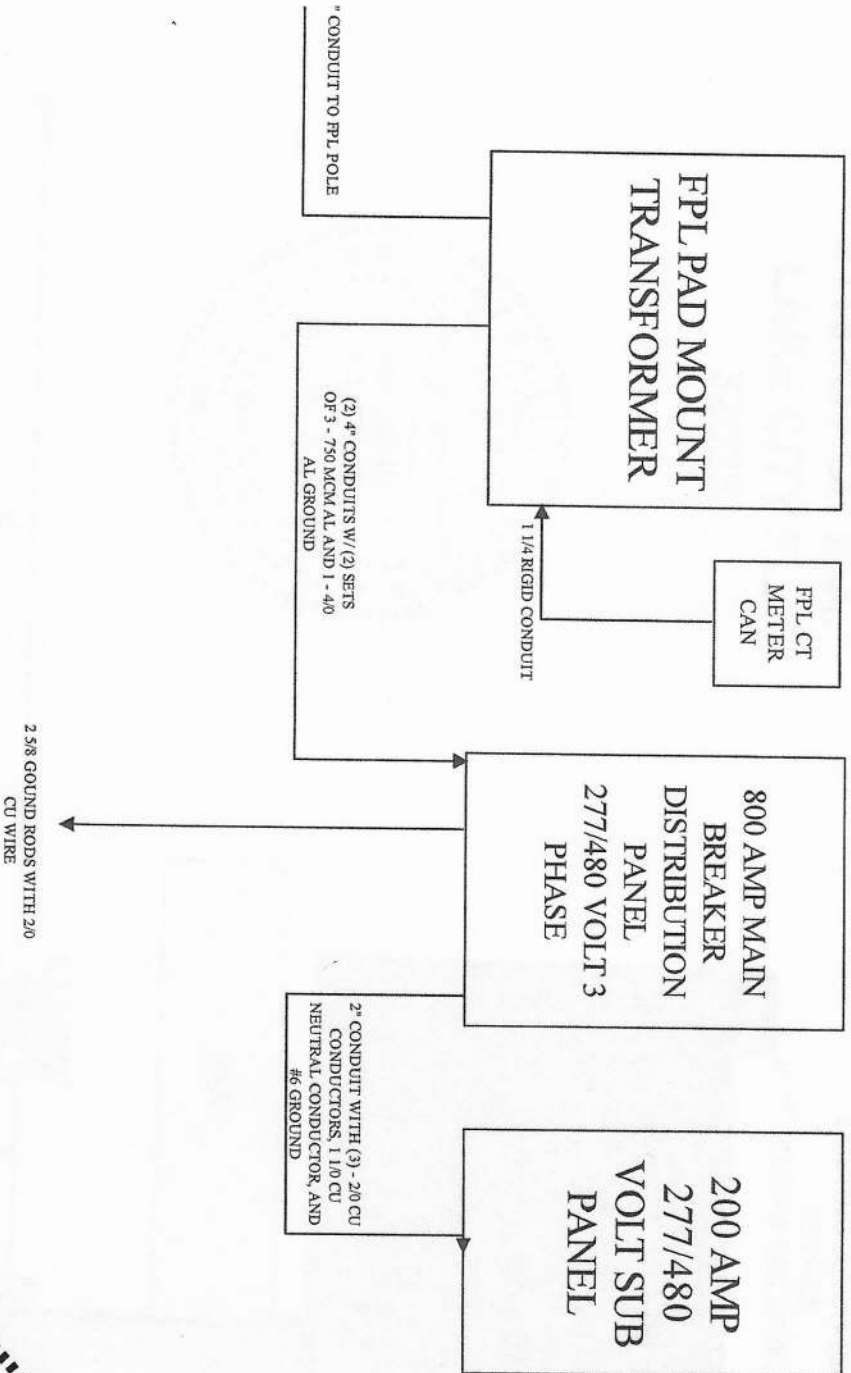

GRAHAM AND SONS
ELECTRIC INC.
FEB 2024

