


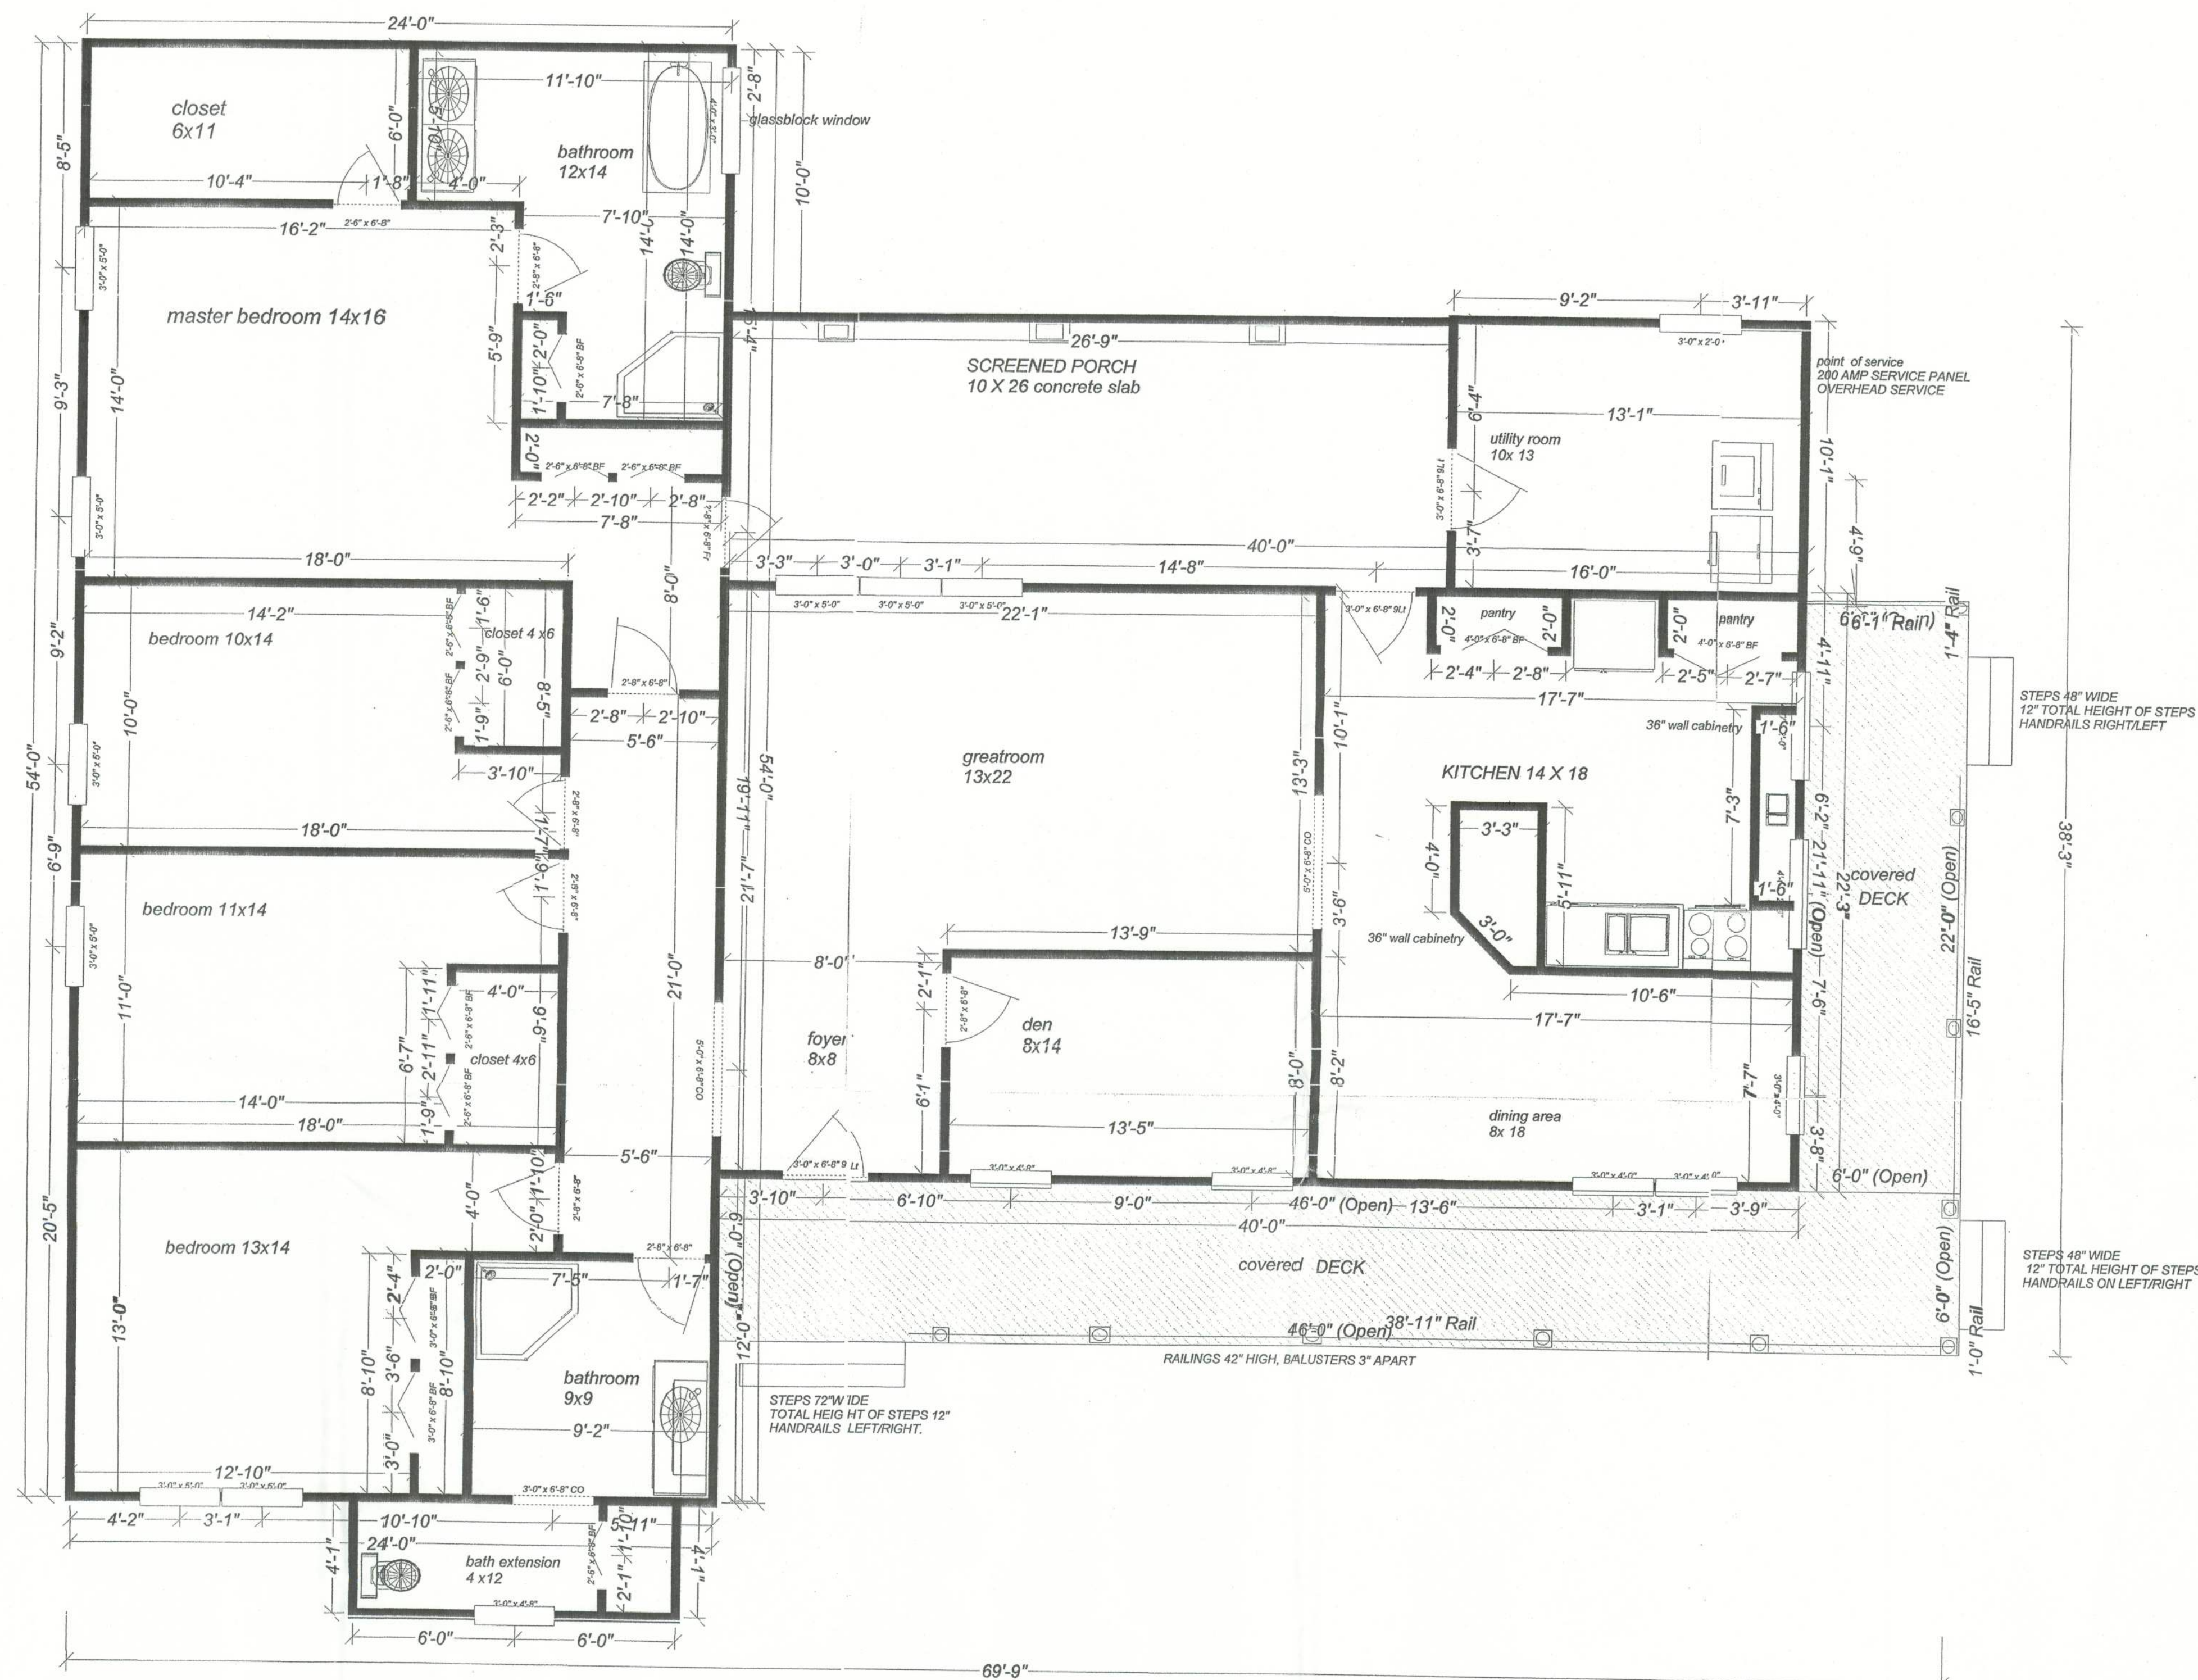

" THE MOCKINGBIRD"
 PLAN BY BUTLER BUILDERS LLC
 ALL RIGHTS RESERVED OCTOBER 2005
 2320 SQ FT LIVING AREA
 668 SQ FT PORCHES
 2988 SQ FT TOTAL

FLOORPLAN
 DECKPLAN
 1/4" = 1 FT SCALE

EXTERIOR WALLS OF 2X4 PINE NO 2 STUDS 16" O.C.
 FIREBLOCKING CONTINUOUS AROUND PERIMETER WALLS
 1/2" PLYWOOD SHEATHING ON EXTERIOR WALLS NAILING SCHEDULE - FL CODE 2004
 HEADERS OF SOLID PINE 2X10 EXTENDING 1 FT PAST OPENINGS EACH SIDE
 FASTENERS PER WINDLOAD/BLDG 2004 SCHEDULES.
 ATTIC SPACE - R19 INSULATION
 EXTERIOR WALLS - R-13 INSULATION
 DECKS W/ 2X10 JOISTS PT 16" O.C.
 SYNTHETIC DECK TOP BY CHOICEDECK RAILINGS 42" HIGH
 WOOD POST 4X5" Q 8 FT
 REAR PORCH OF REINFORCED 4" CONCRETE SLAB 2500 PSI
 ALL CONSTRUCTION TO COMPLY WITH FL BUILDING CODE 2004