


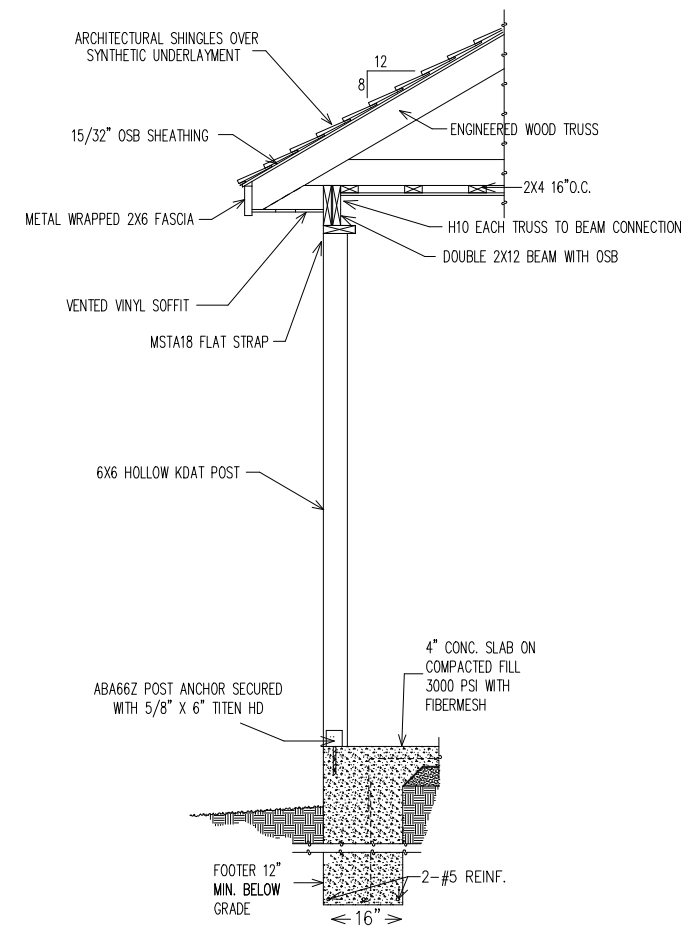
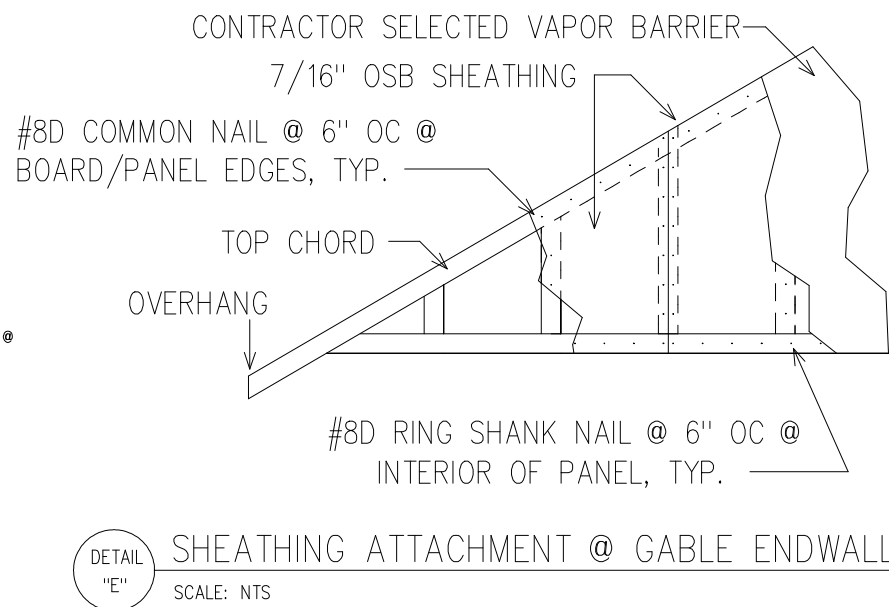


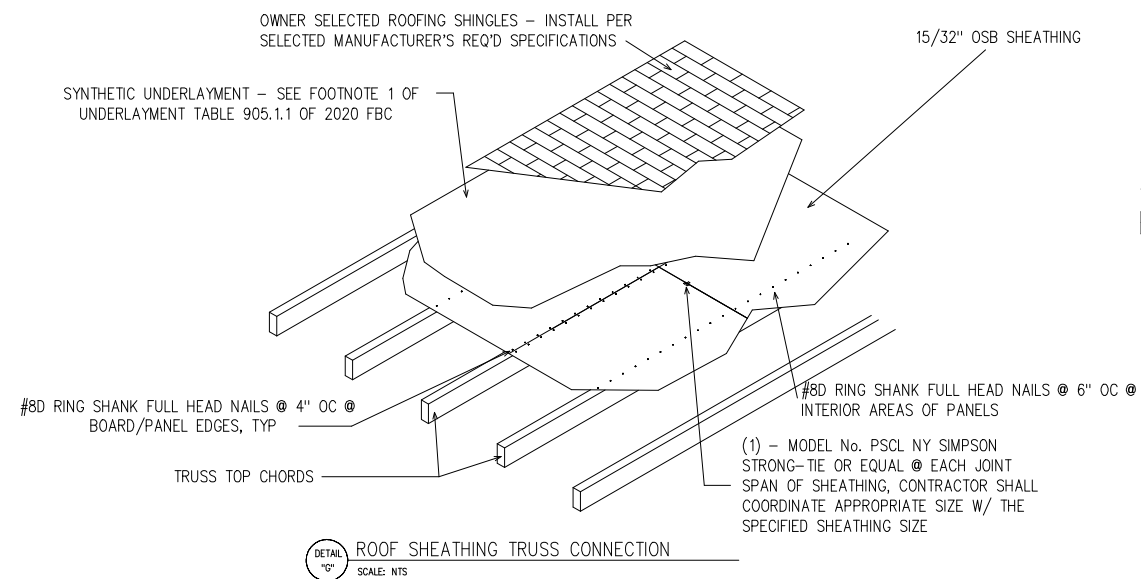



TOP VIEW OF PORCH BEAM CORNER CONNECTION

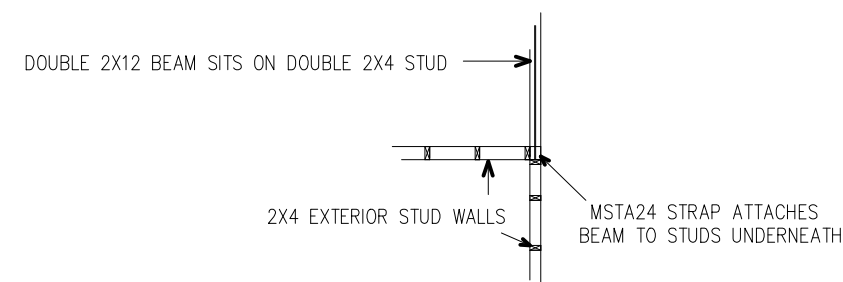

SIDE VIEW OF PORCH BEAM CONNECTION

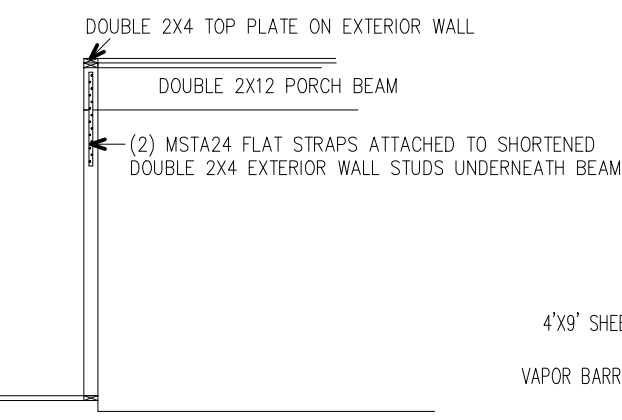

DETAIL "H" PORCH BEAM CONNECTION IN EXTERIOR WALL DETAIL
SCALE: NTS

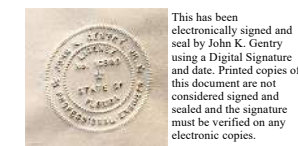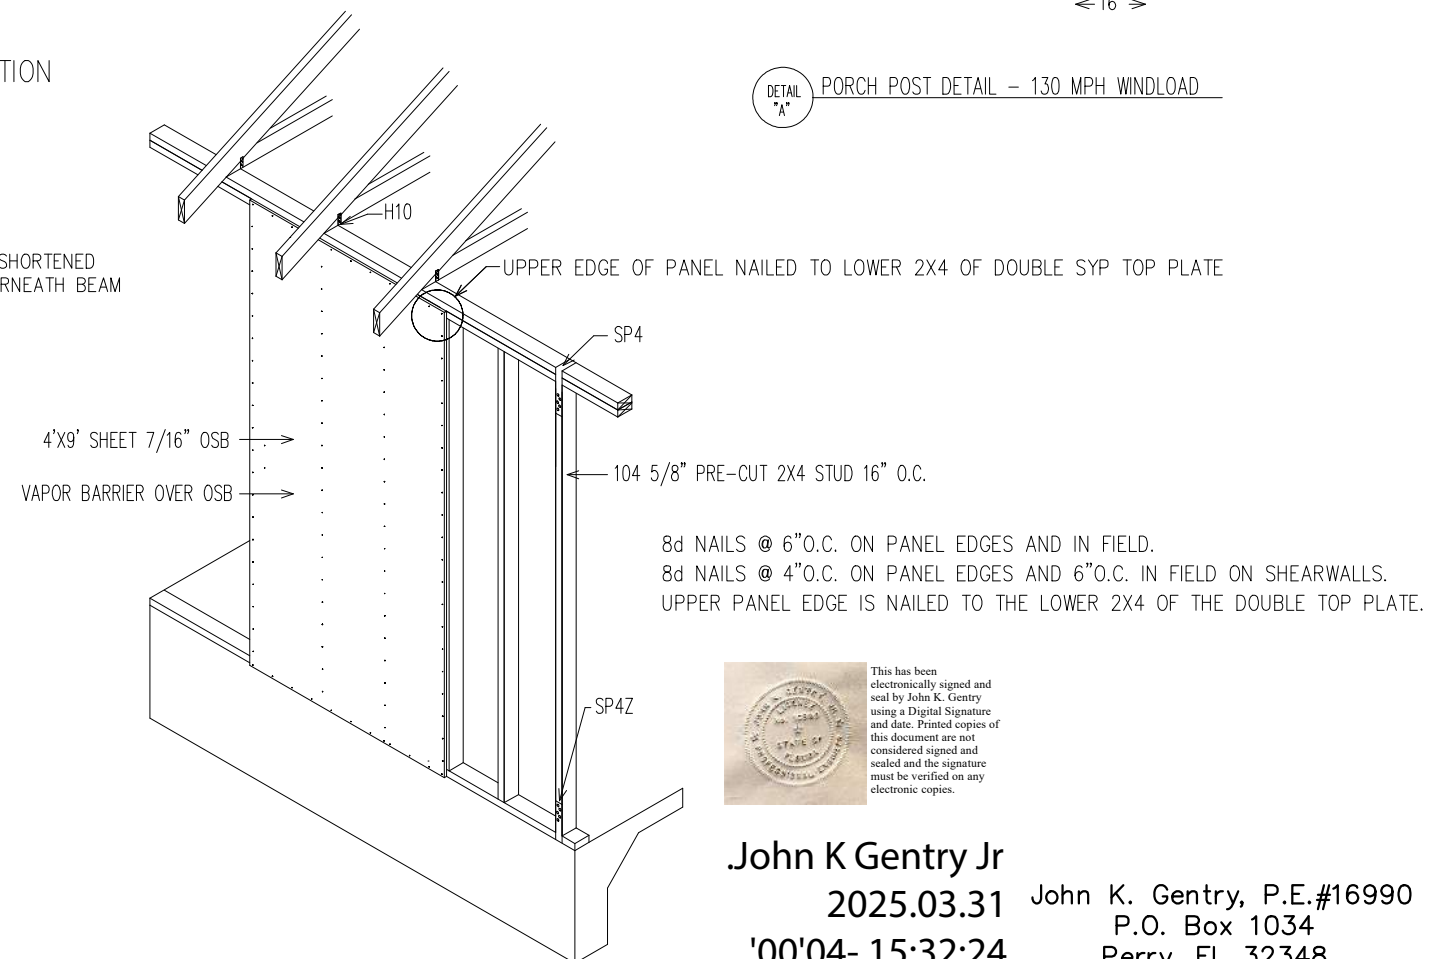

John K Gentry Jr
2025.03.31
'00'04- 15:32:24

John K. Gentry, P.E.#16990
P.O. Box 1034
Perry, FL 32348
(850) 672-0145

These plans comply with 2023 Florida Building Code, 130 mph wind speed (3 sec. gust)

DATE: 03-23-2025

PAGE 8 OF 8

SQUARE FOOTAGE	HEATED GARAGE	2137 S.F.
	PORCH	507 S.F.
TOTAL		3004 S.F.

Norman & Almonte

589 SW Kicklighter Terrace, Lake City, FL

