



ECO Architect Designs & Landscapes, PLLC.

ach to provide the best fit for each design challenge within budget and time limits.

Website: ecoarchitectdesignsandlandscapes.com

Michael Belt, RA
918 Dykstra Road
Muskegon, MI 49445
Phone: 517.5251204

Email: michael.belt@comcast.net

TRANSMITTAL LETTER

PROJECT NAME: Mike Fox Residence Date: November 4, 2024

TO: Mike Fox

FROM: Michael Belt, Architect



TRANSMIT: ☒ Attached ☐ under separate cover
DELIVERY: ☐ Overnight delivery ☐ Mail ☒ Email
☐ Courier ☐ Fax ☐ Other
FOR: ☐ Approval/Action ☐ Information ☐ use as requested
☐ Comment ☐ Distribution ☐ Other
THE FOLLOWING: ☐ Drawings ☐ Specifications ☐ Digital Files
☐ Submittals ☐ Other

NO. OF COPIES:	DATE:	FORMAT:	DESCRIPTION:
1	11/04/2024	Drawings	Docusign documents w/ Florida Seal

ADDITIONAL COMMENTS:

1. Added note "All work to meet 2023 Florida residential building codes 8th addition building code
2. Added note "dimension to be 1 foot from the height of the road to the height of the floor beam on the updated foundation plan.
3. Changed note to also include "Longitudinal tie downs"

- * 1. Added note "All work to meet 2023 Florida residential building codes 8th addition building code
- 2. Added note "dimension to be 1 foot from the height of the road to the height of the floor beam on the updated foundation plan.
- 3. Changed note to also include 'longitudinal tie downs'

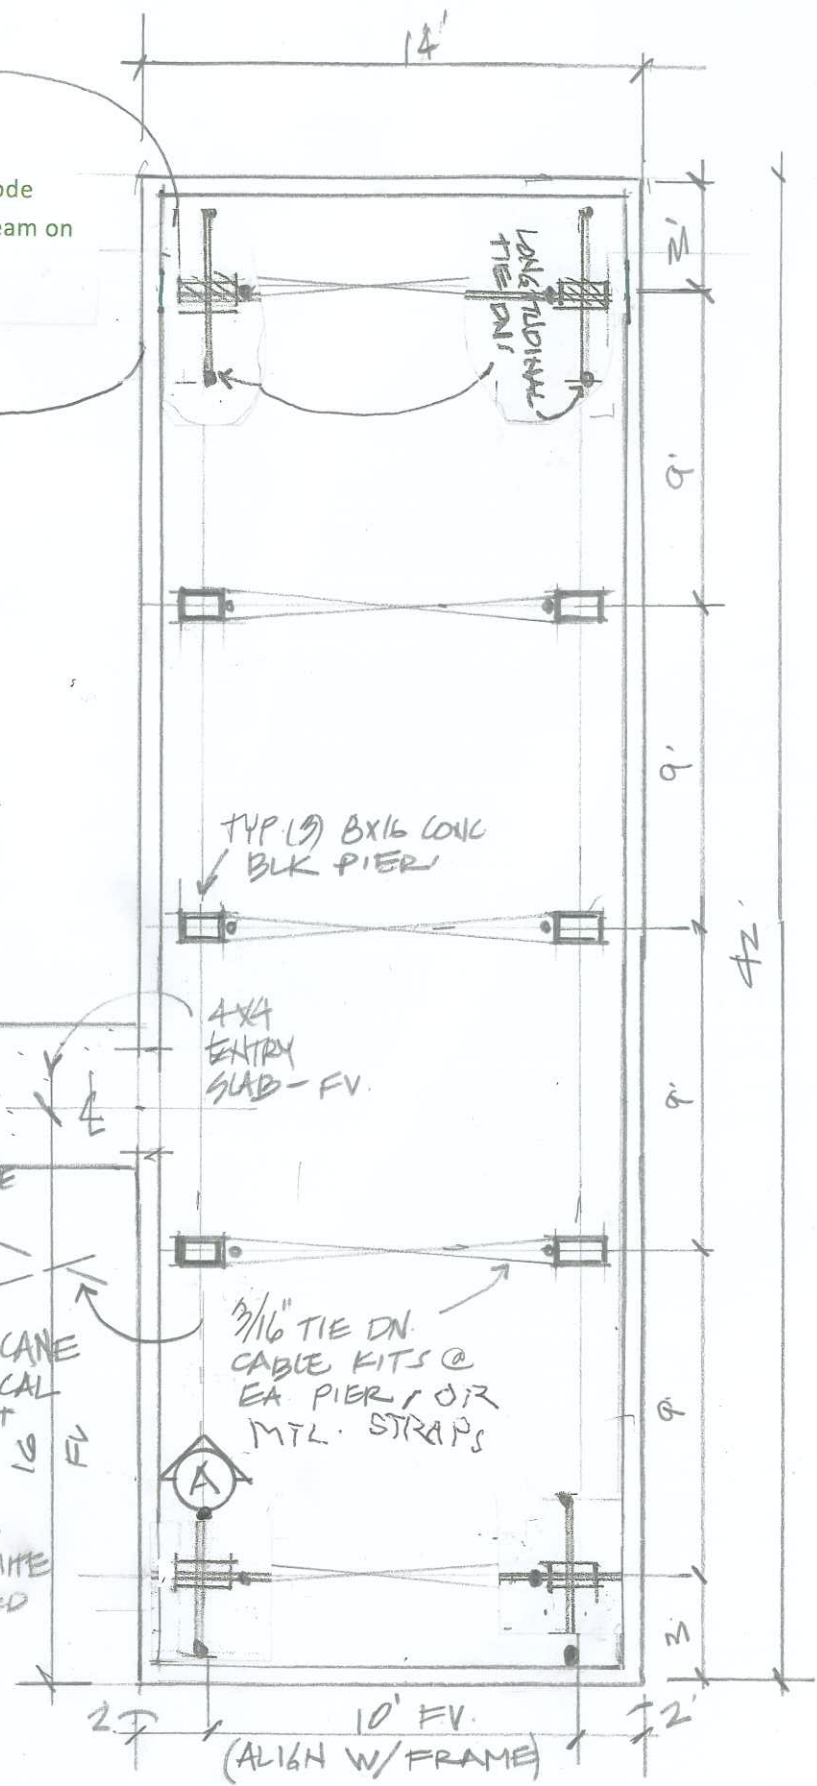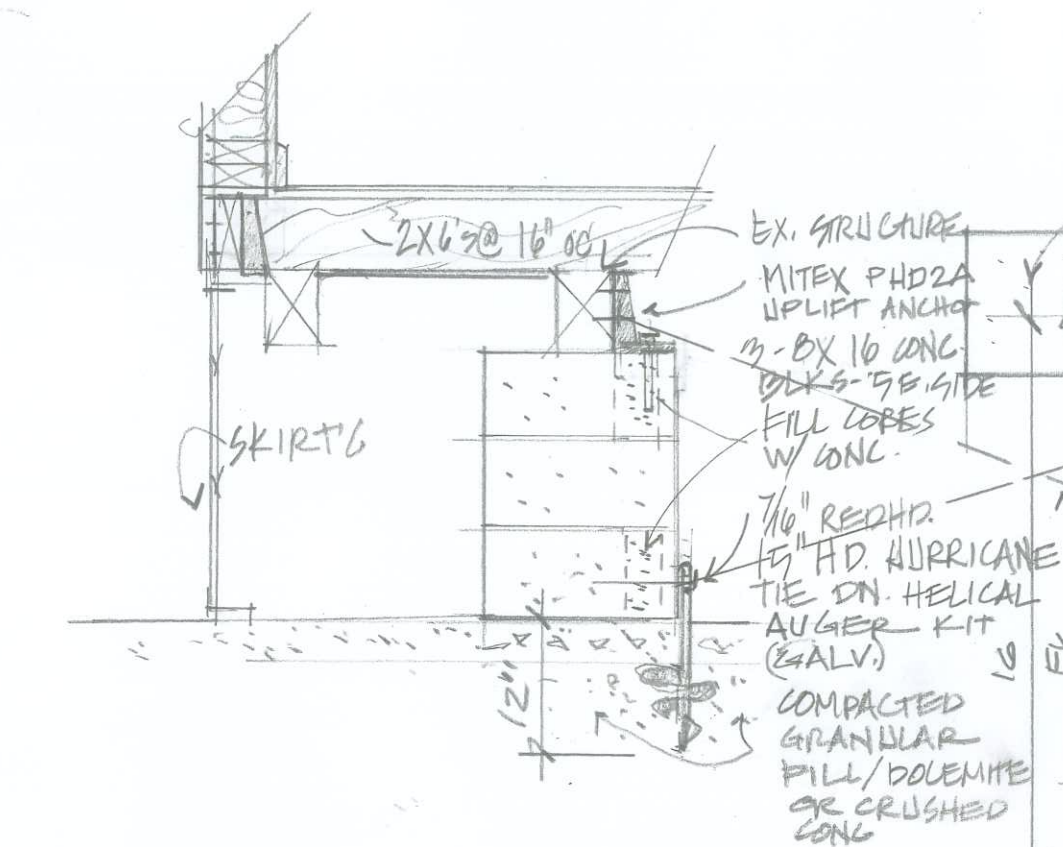

DATE: Oct. 18, 2024
November 4, 24
for: Mike Fox
904.570.2648
mfoxmanson@gmail.com

MICHAEL D. BELT
REGISTERED NATIONAL ARCHITECT
ECO ARCHITECT DESIGNS, PLLC.
STUDIO OFFICE: 825 W. WESTERN AVE.
PHONE: (517) 525-1204
EMAIL: MICHAEL.BELT@COMCAST.NET



SHH P.1.1