


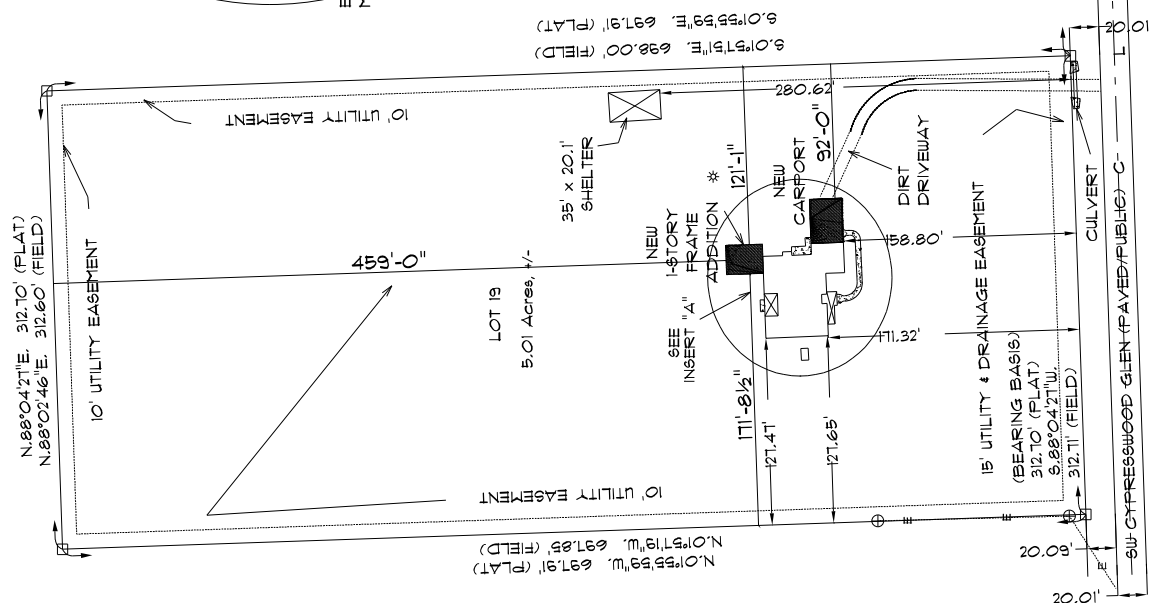

SCALE: 1" = 40'

DESCRIPTION:
LOT 19 OF "MAGNOLIA PLACE" AS PER PLAT THEREOF RECORDED IN PLAT BOOK 7 PAGE(S)
74 THRU 179 OF THE PUBLIC RECORDS OF COLUMBIA COUNTY, FLORIDA.

ADDITION for MARK & SARAH LANE 830 W. PALM BLVD LAKE CITY, FLORIDA 33025	Teard M. Ruffo LARRY C. RUFFO Call: (305) 363-1181 Email: teardm@teardm.com	DRAWING NO. 1501	DRAWING NUMBER A-1 OF 1 SHEETS
	TEARD M. RUFFO CROWN BY 1501, January 26, 2004	CHECKED BY RUDOLPH CORREIA ZACHEN CONSTRUCTION	
		FINISH DATE 1501	JOB NUMBER