





WINDOW HEAD DETAIL  
1-1/2" = 1'-0"

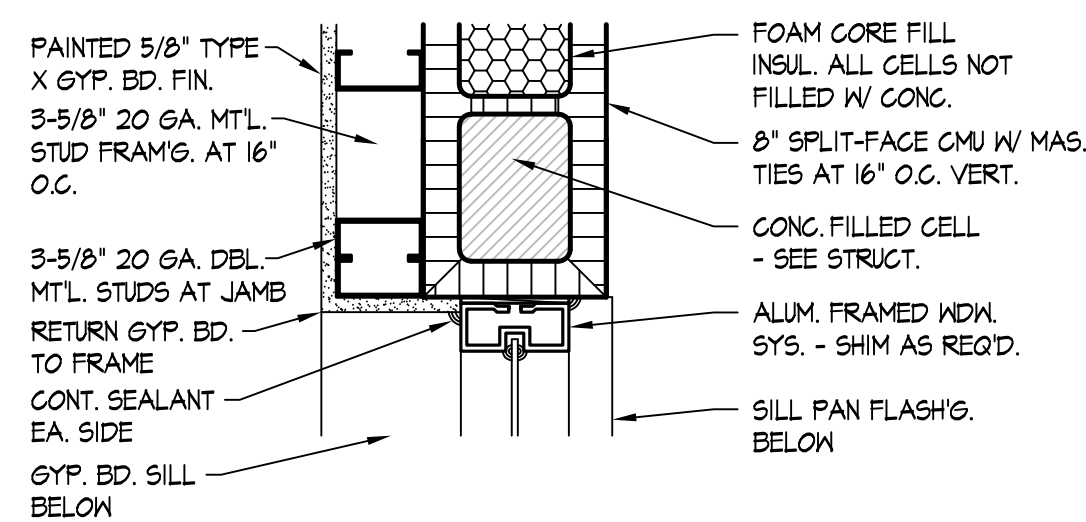

WINDOW JAMB DETAIL  
1-1/2" = 1'-0"

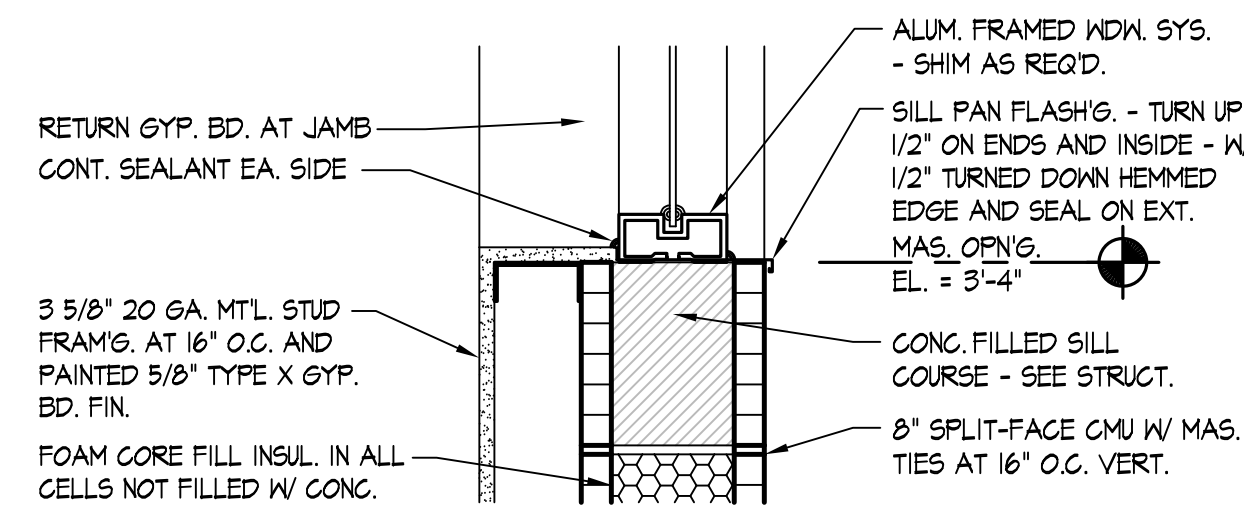


WINDOW SILL DETAIL  
1-1/2" = 1'-0"

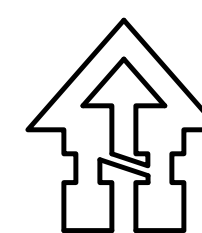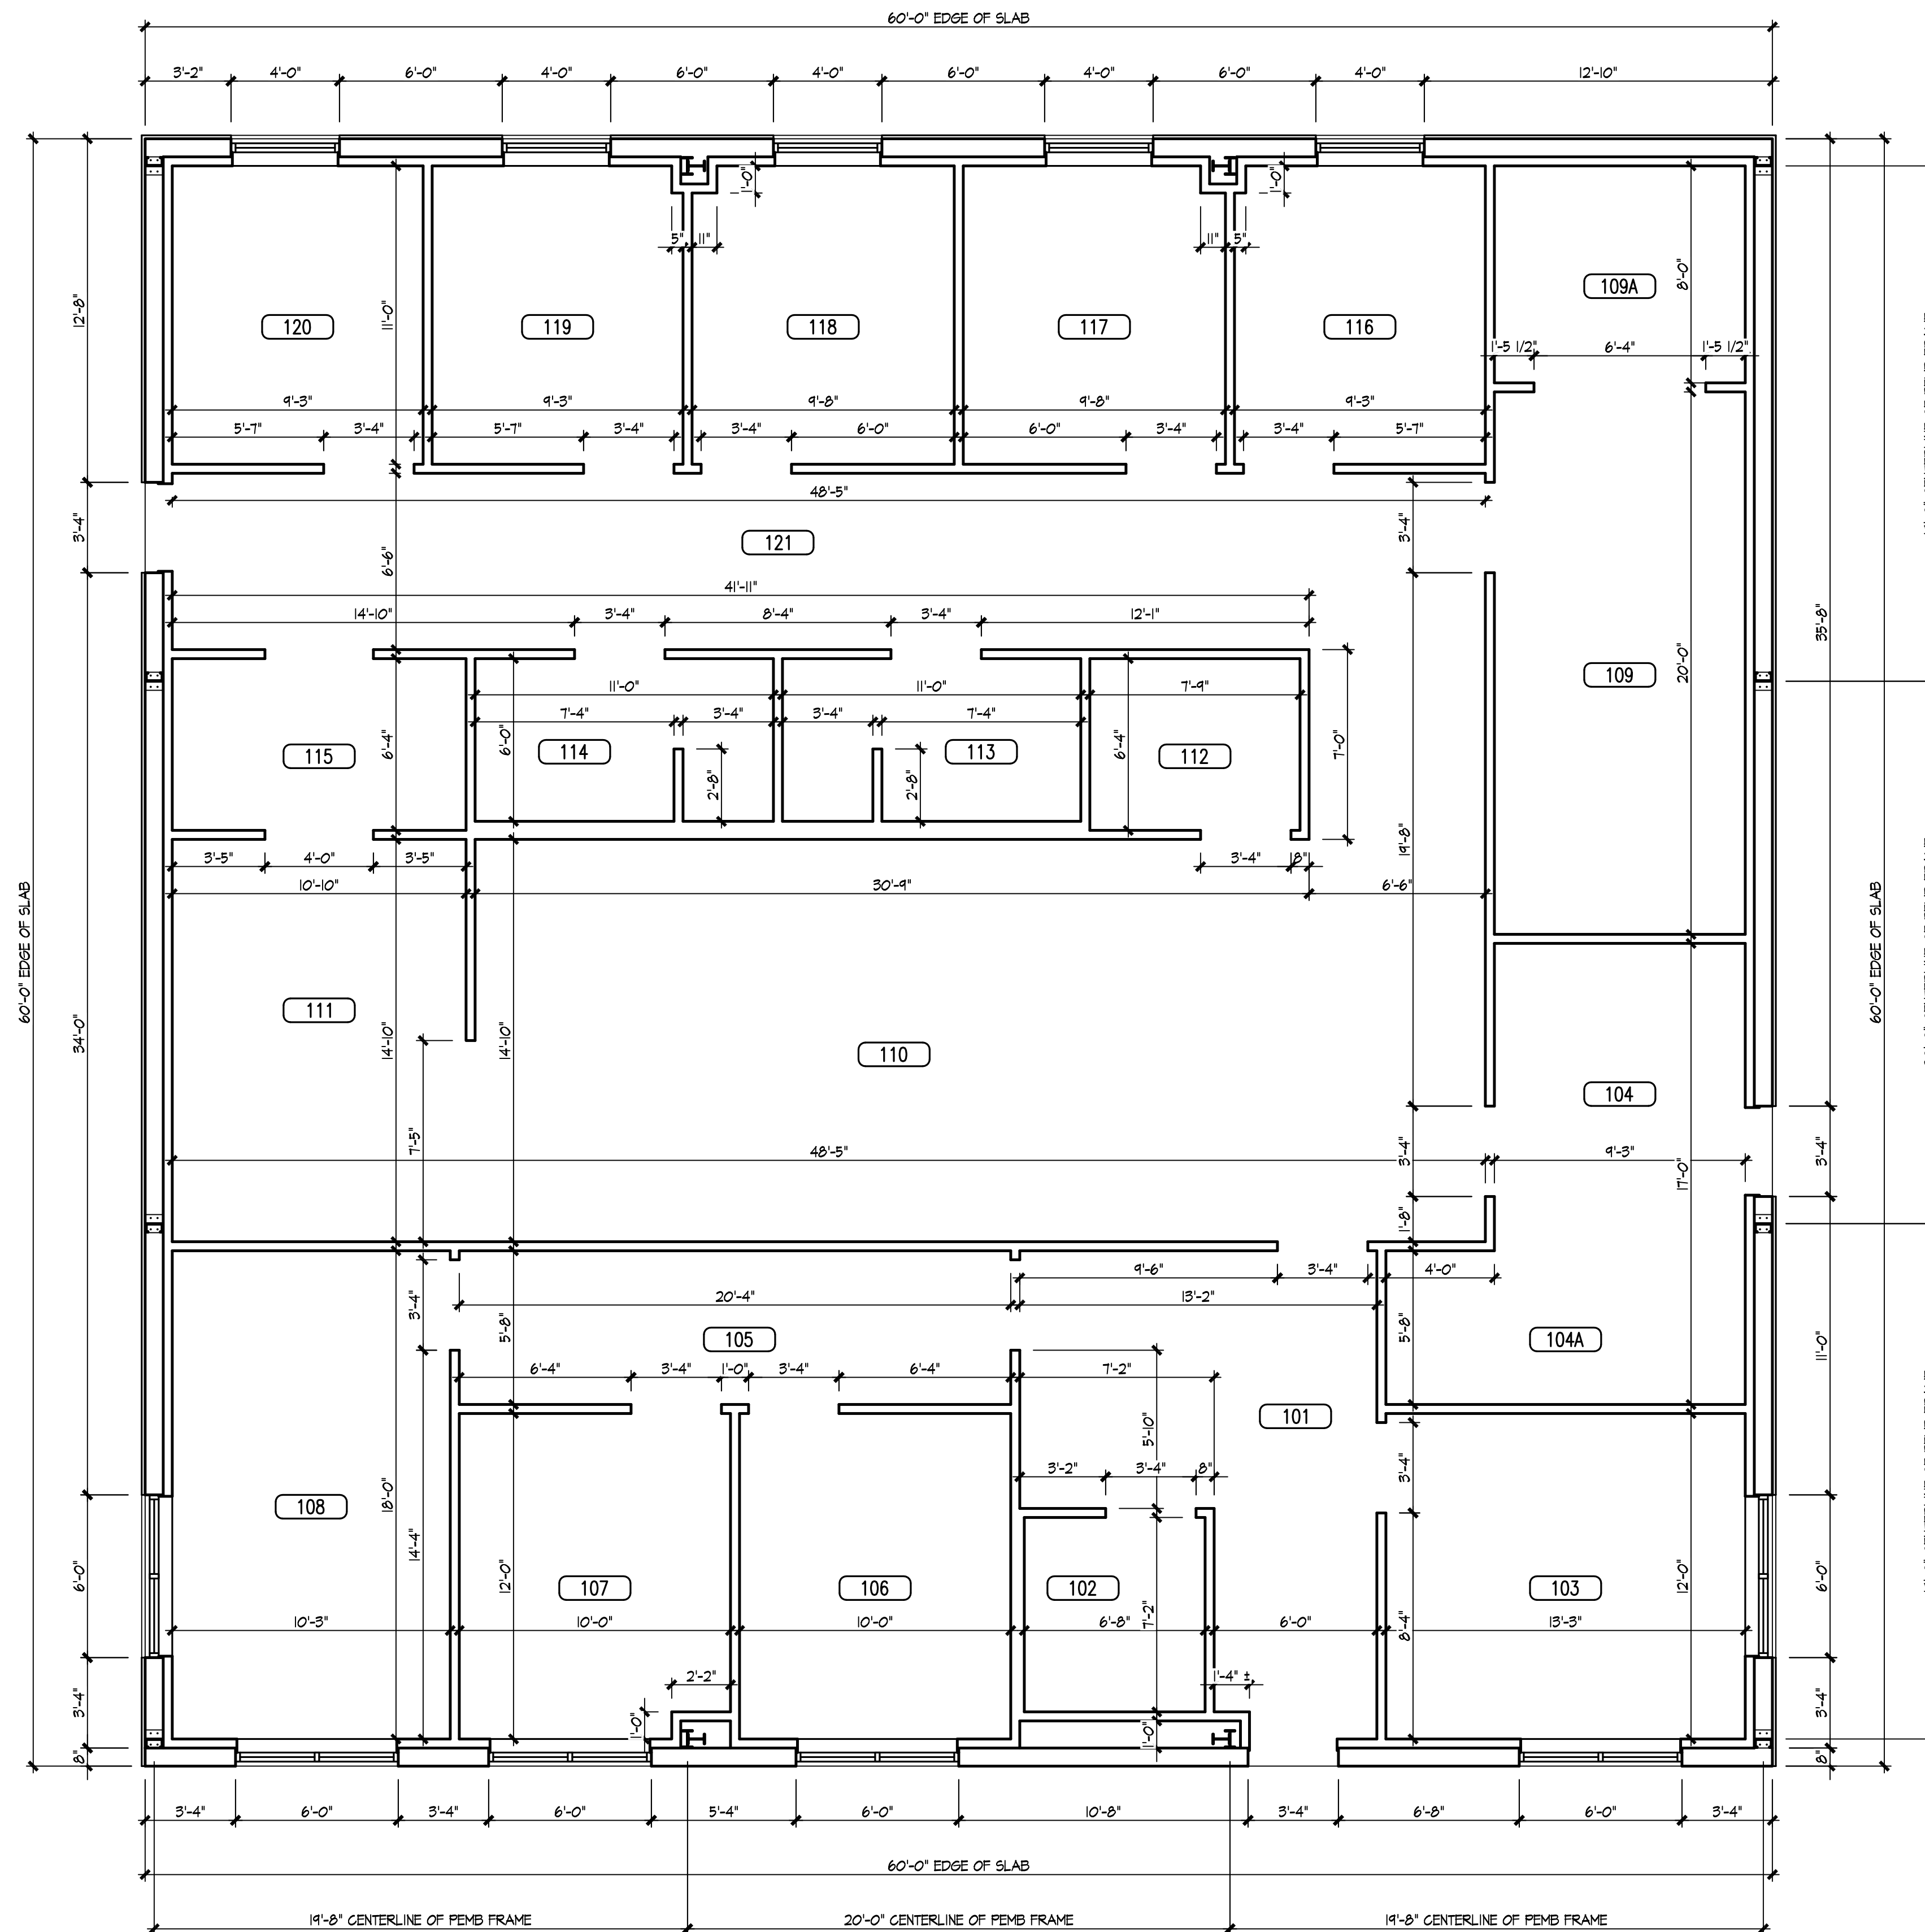

DIMENSION PLAN  
1/4" = 1'-0"

Danny  
Kail  
Digitally signed  
by Danny Kail  
Date: 2024.09.12  
10:08:51 -04'00'

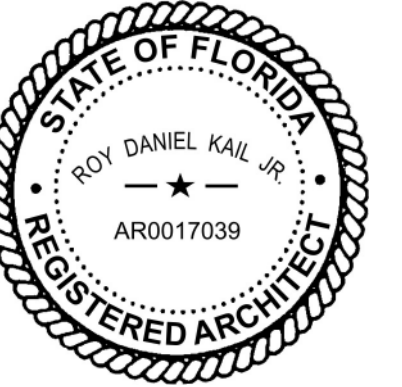

NEW FIRE DEPARTMENT ADMINISTRATION BUILDING  
1579 NW LAKE JEFFERY ROAD  
LAKE CITY, FLORIDA

#	Date	Note

DIMENSION PLAN  
1/4" = 1'-0"

CONSTRUCTION DOCUMENTS

DATE  
9/12/2024

2338

A-2