


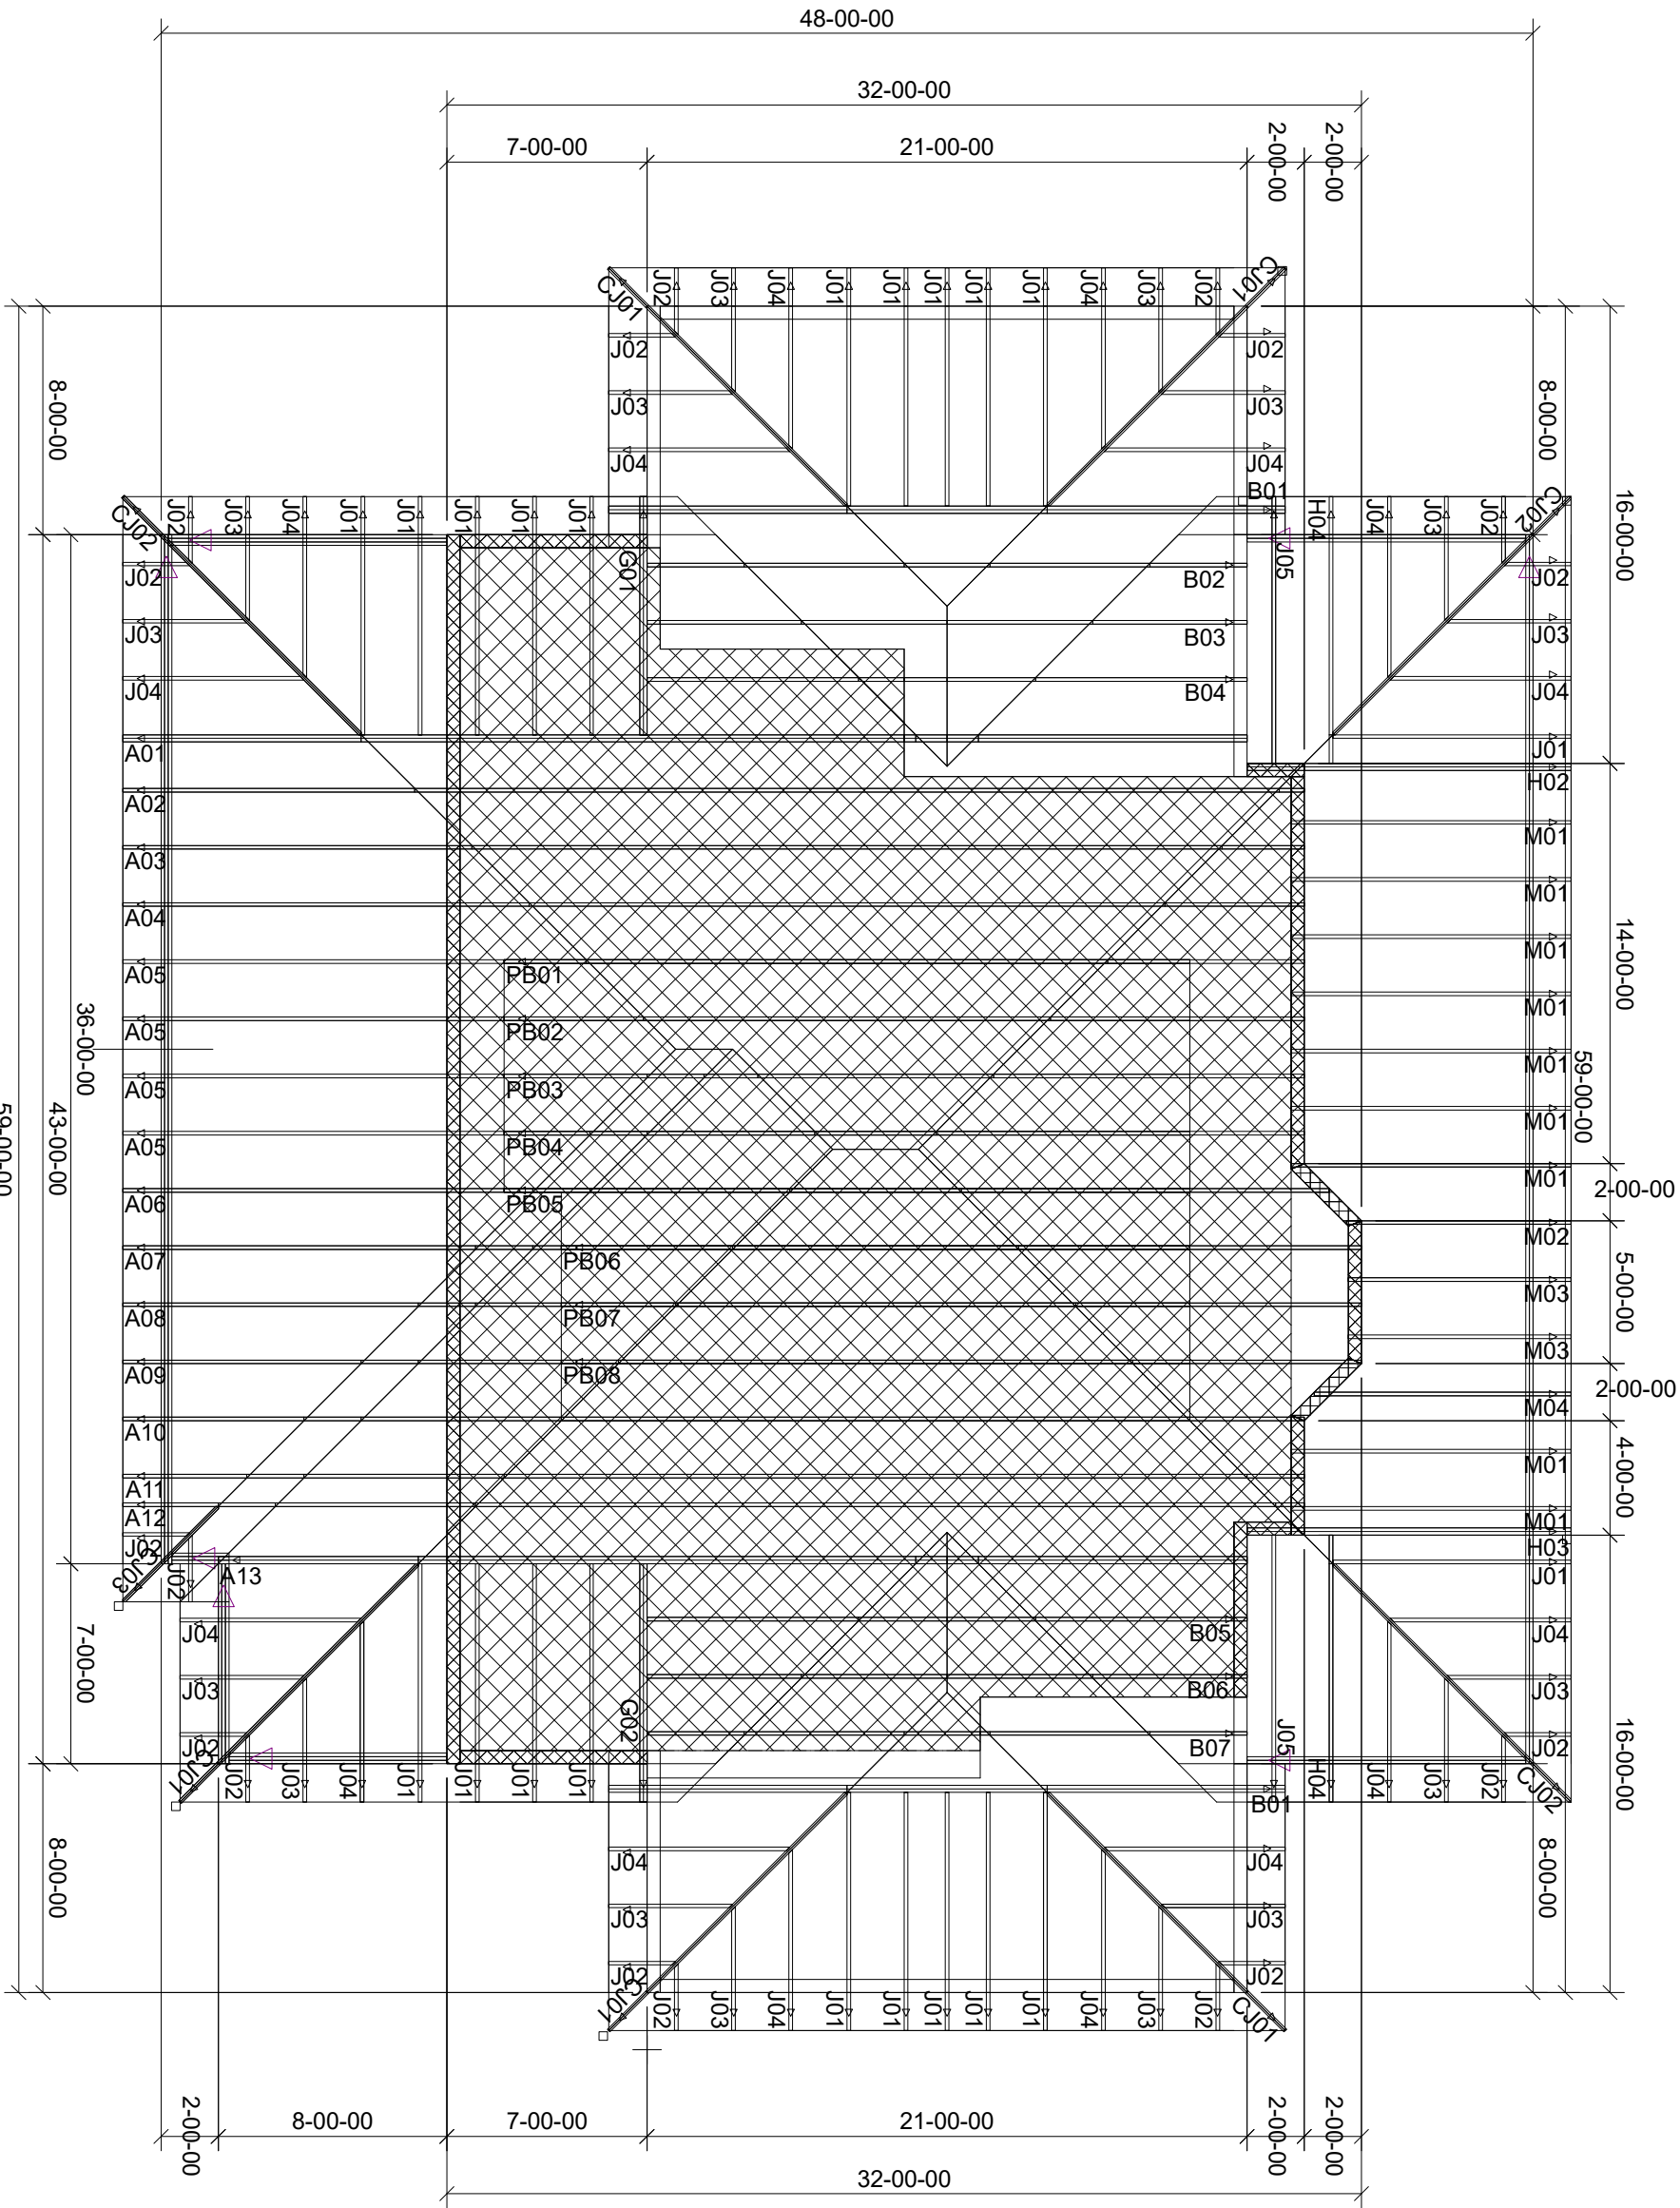

ROOF PITCH: 10/12
CLG PITCH 12' CLG
MBR, LR, BKNOOK,
BR3, FOYER & DR.
HATCHED AREA.
O.H: 16" PLUMB CUT
WIND: 130 MPH
EXP: "B"
LOADING: 40 PSF
WALLS: 2 X 6
DATE: 9/19/2022

Scott Kremser

Ft. White

Client: IND-RES
Date: 9/20/2022
Quote Date: / /
Seal Date: / /
Designer: Lynn Bell
Job Number: 0822-047



Ph. (386) 294-3988
Fax (386) 294-3981
mayotruss@windstream.net