


THE SOUTHEAST 1/4 OF THE SOUTHEAST 1/4
OF SECTION 29, TOWNSHIP 1 SOUTH,
RANGE 17 EAST,
OF COLUMBIA COUNTY, FLORIDA

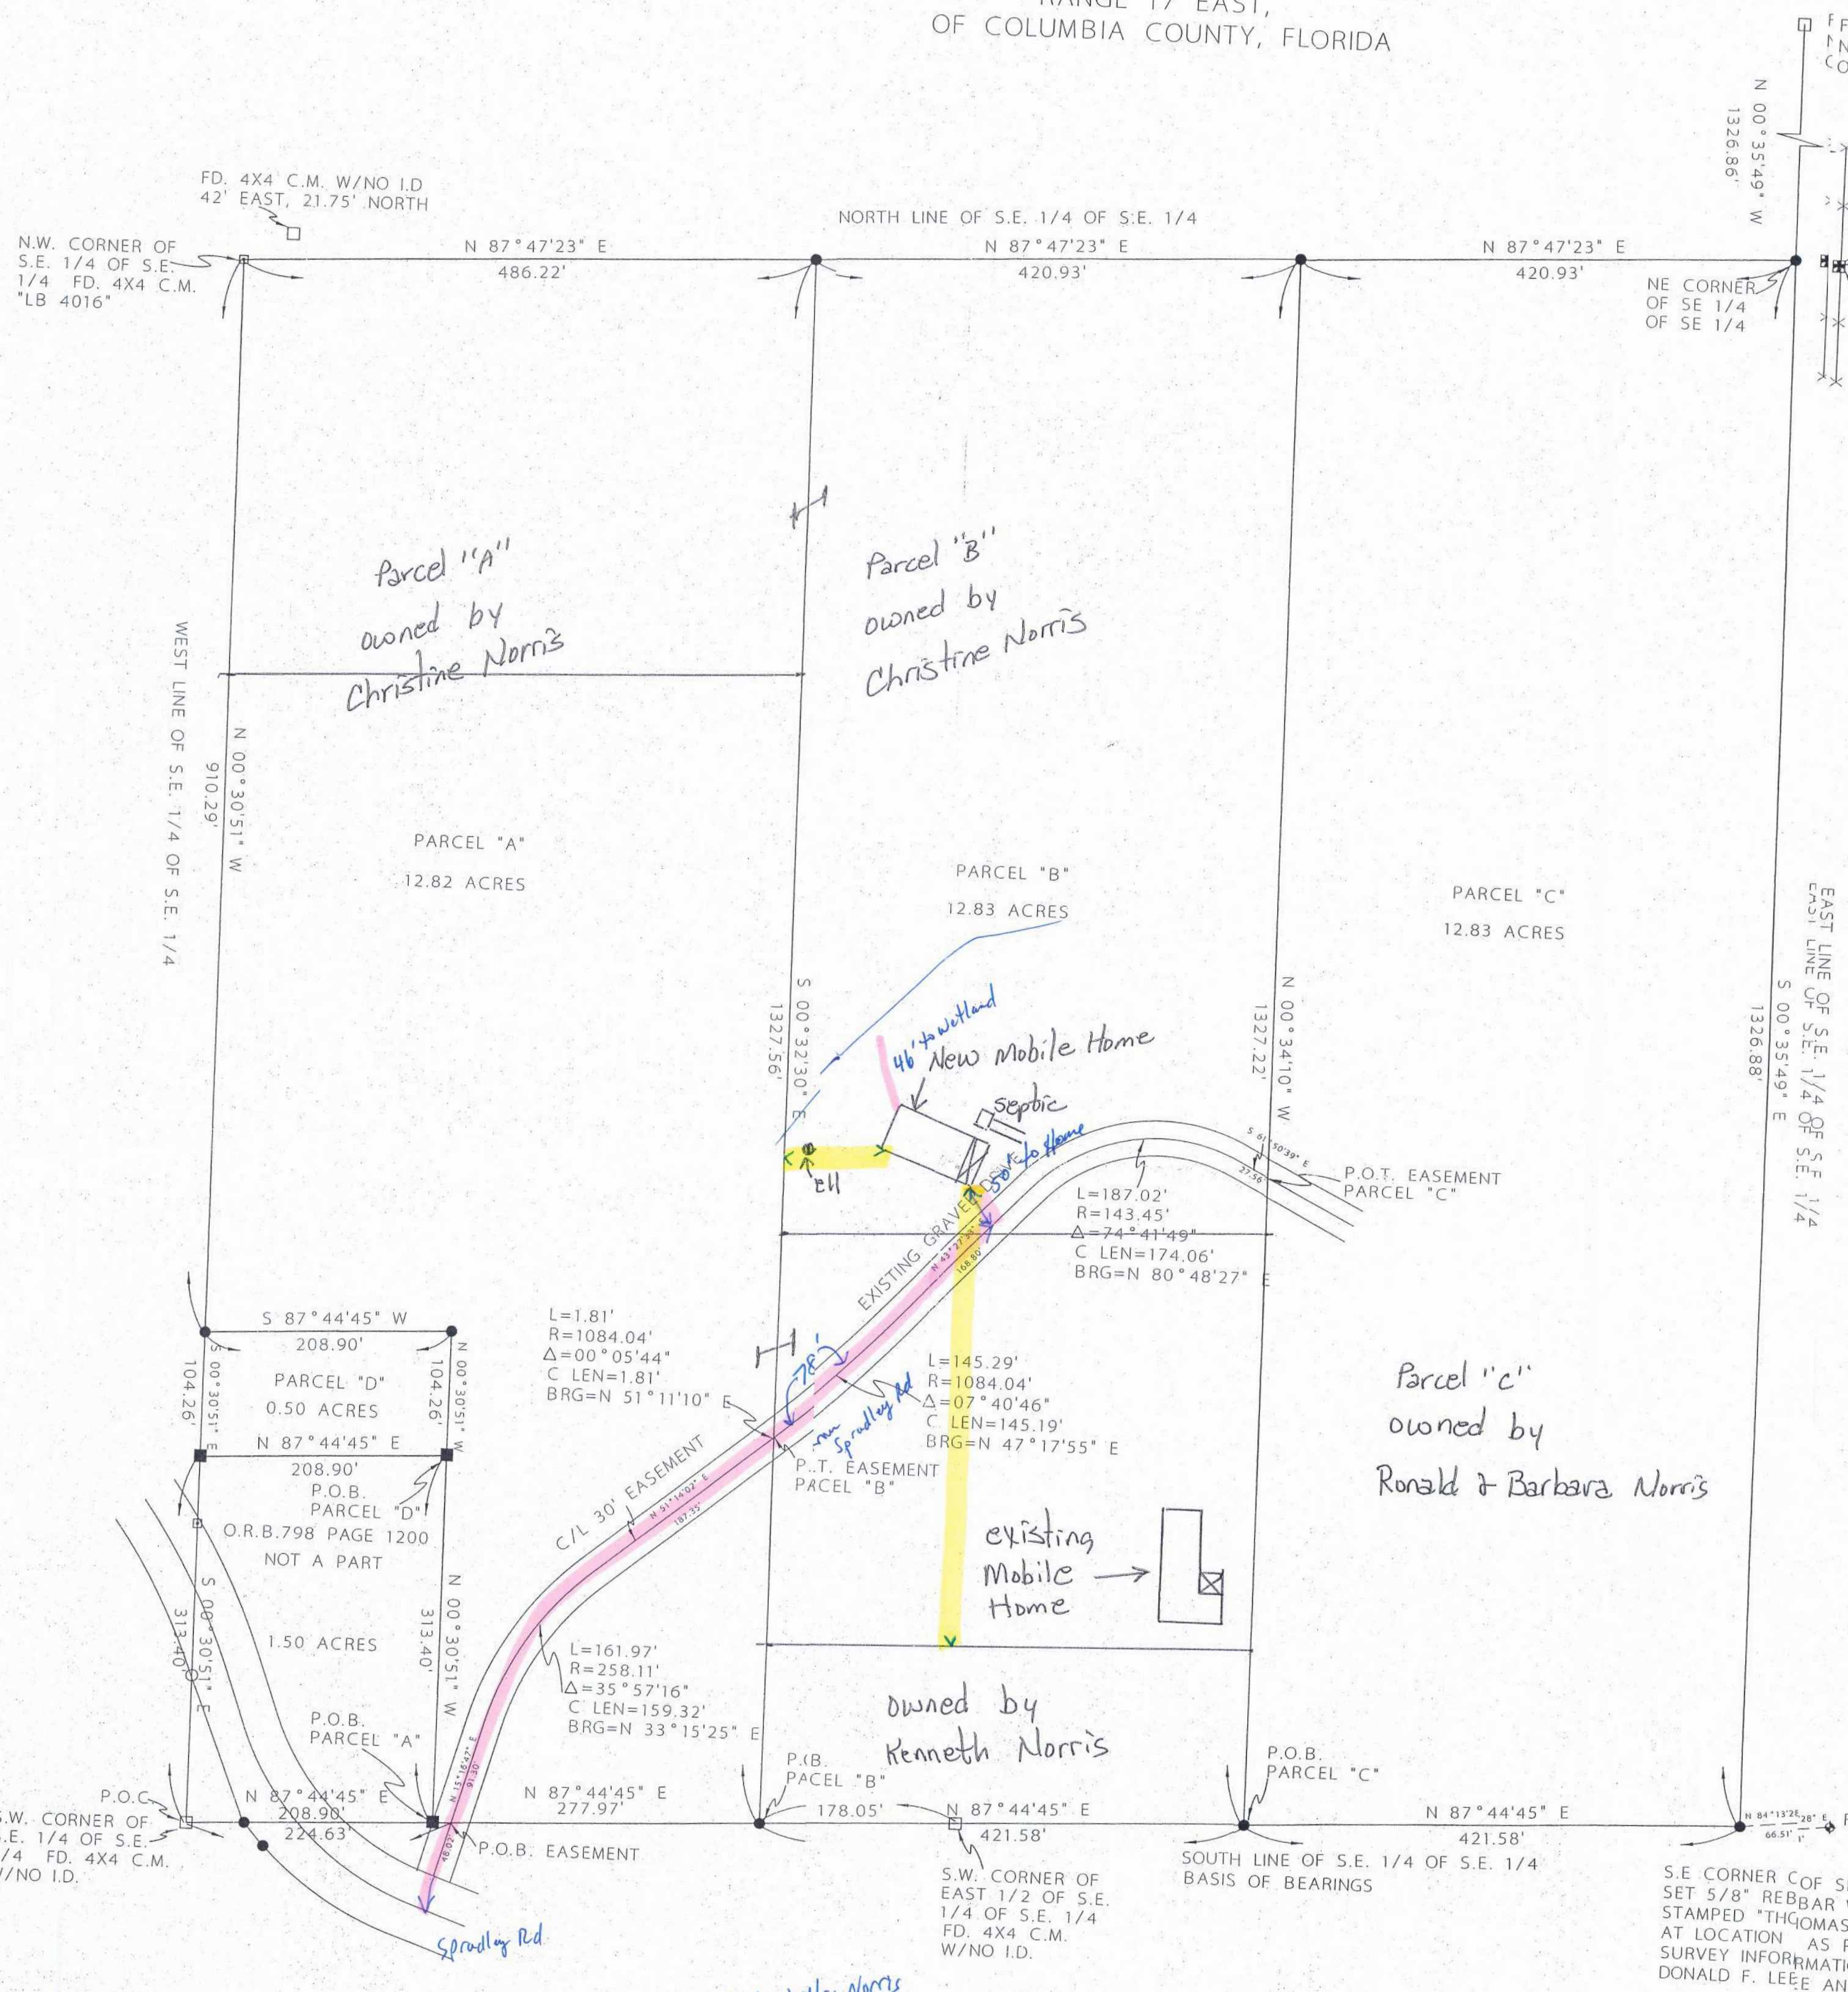

LH. Spoke for Mr. Norris
on the int. measurements
taken by wheeled measurement.

Scale 1" = 100'

ADP # 47325