


DORMER ANCHORING DETAIL (ON ROOF)
SCALE: N.T.S.

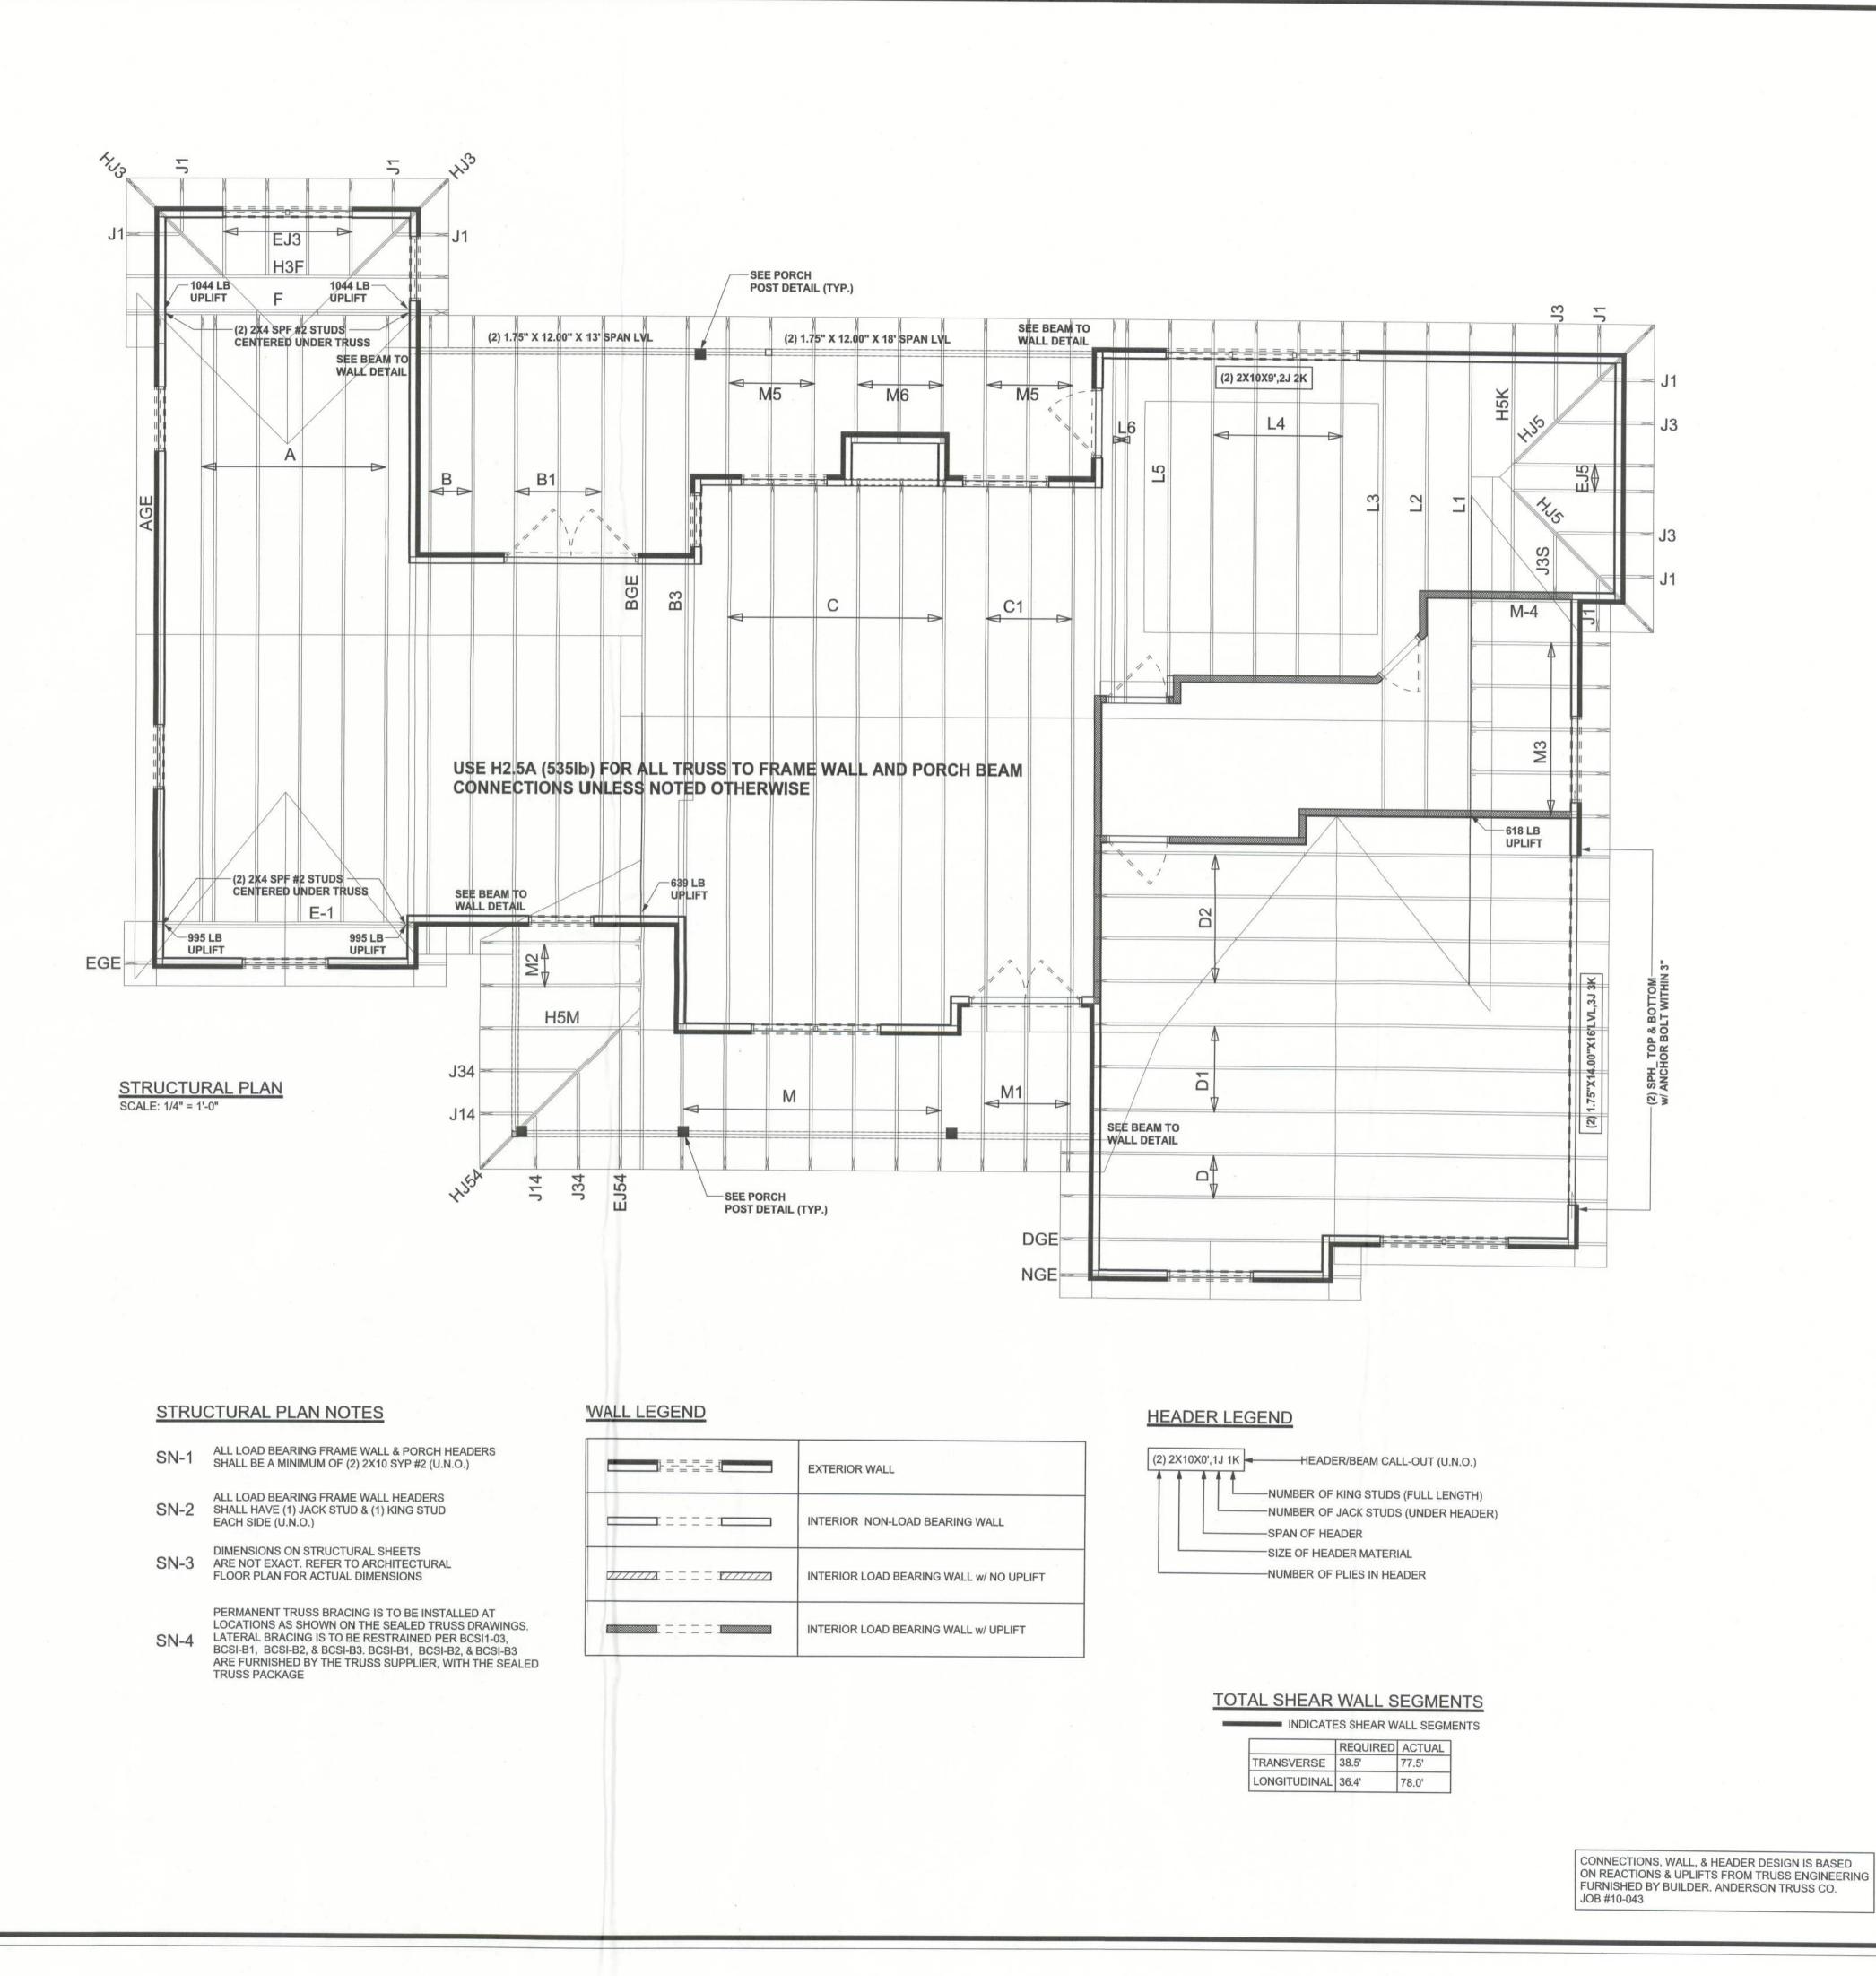

SOFTPIAN

REVISIONS

WINDLOAD ENGINEER: Mark Disosway, PE No.53915, POB 868, Lake City, FL

DIMENSIONS:
Stated dimensions supercede scaled dimensions. Refer all questions to Mark Disosway, P.E. for resolution. Do not proceed without clarification.

32056, 386-754-5419

COPYRIGHTS AND PROPERTY RIGHTS:
Mark Disosway, P.E. hereby expressly reserves
its common law copyrights and property right in
these instruments of service. This document is
not to be reproduced, altered or copied in any
form or manner without first the express written
permission and consent of Mark Disosway.

CERTIFICATION: I hereby certify that I have examined this plan, and that the applicable portions of the plan, relating to wind engineerin comply with section R301.2.1, florida building code residential 2007, to the best of my

LIMITATION: This design is valid for one building, at specified location.

MARK DISOSWAY
P.E. 53915

SEAL

Matthew Skowron Residence

ADDRESS: Columbia County, Florida

Mark Disosway P.E. P.O. Box 868 Lake City, Florida 32056

Phone: (386) 754 - 5419

Fax: (386) 269 - 4871

PRINTED DATE: March 01, 2010

DRAWN BY: STRUCTURAL BY:
David Disosway

FINALS DATE:

JOB NUMBER: 1002051

S-3
OF 3 SHEETS

DRAWING NUMBER