


GENERAL NOTES  
FRAME CLEARANCES SHOWN ARE APPROXIMATE AND  
MAY VARY DUE TO CONDITIONS (DEFLECTION).  
VERTICAL CLEARANCE DIMENSIONS ARE FROM  
FINISHED FLOOR REFERENCE ELEVATION.

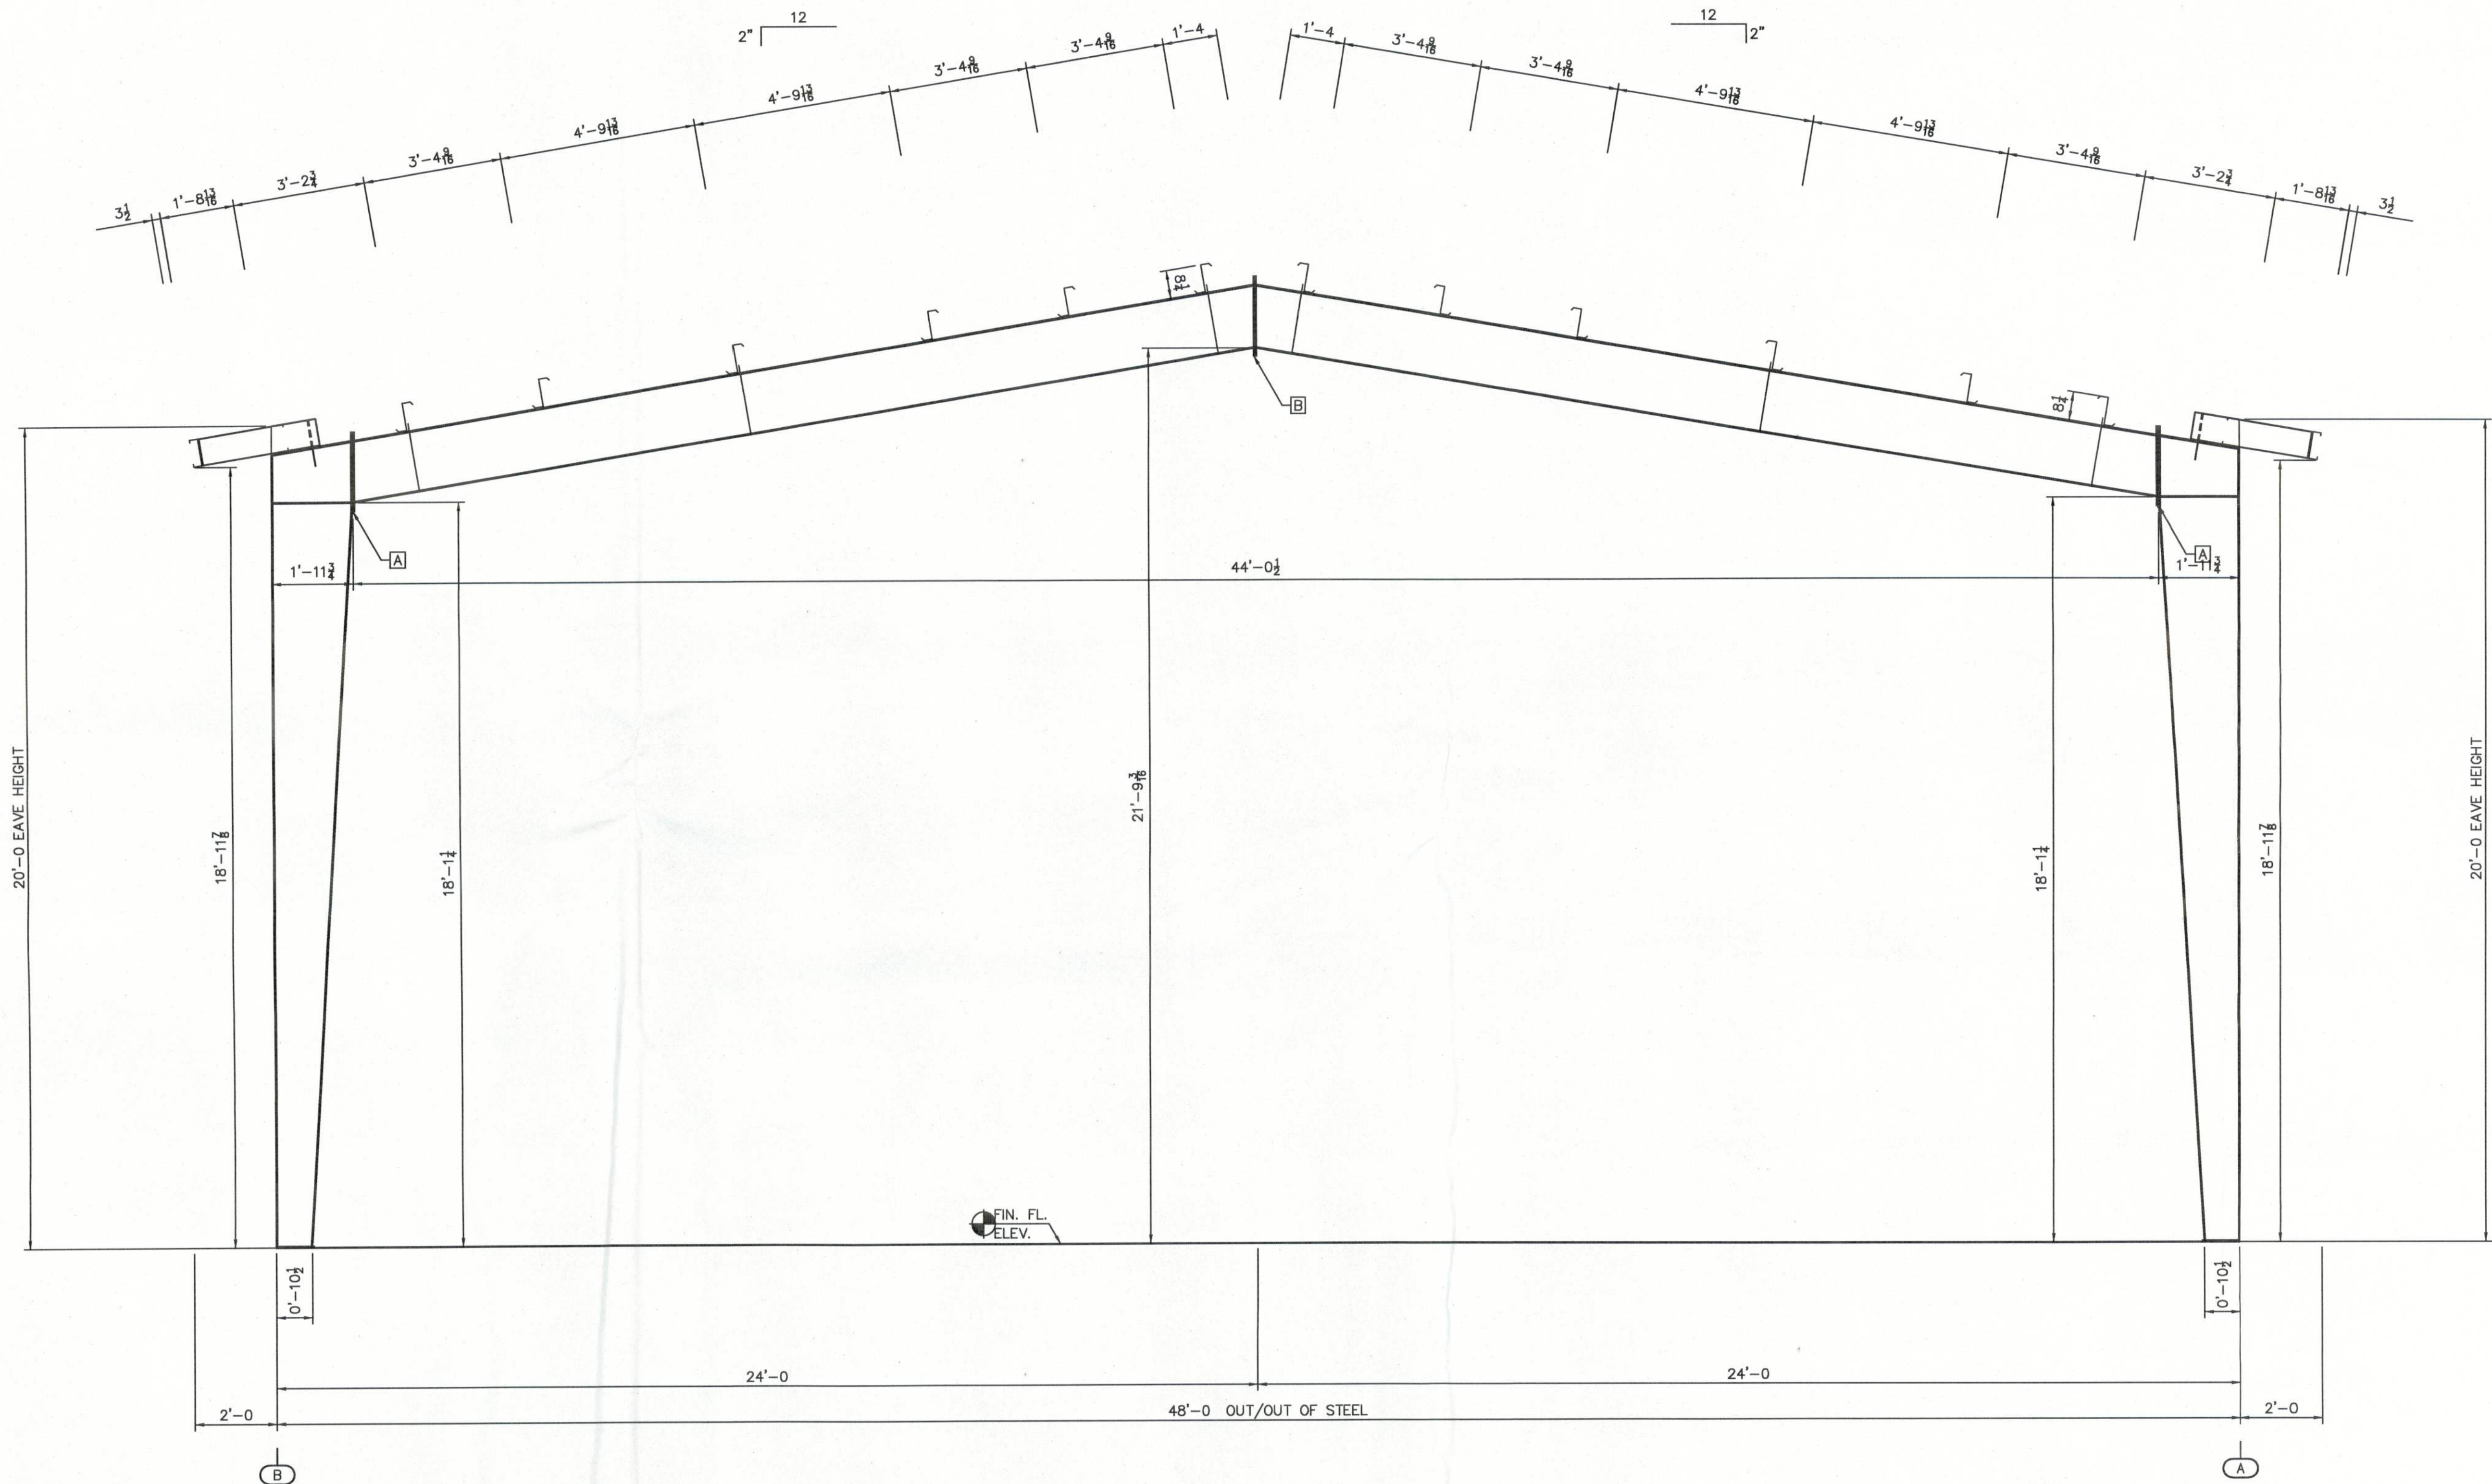

Revision	Date	Description	By	Ch'd	MARK
A	04/12/11	FOR CONSTRUCTION PERMIT	EDB		

**A&S BUILDING SYSTEMS**  
1880 HWY. 116, CARYVILLE, TENNESSEE 37114  
PHONE: 865-426-2141 FAX: 865-426-2011

**Customer:**  
METAL BUILDING SPECIALS  
1266 LECHLADE ST.  
JACKSONVILLE FL 32205

**Project Name & Location:**  
RING POWER CORPORATION  
390 SW RING COURT  
LAKE CITY FL 32025

**Drawing Status:**  
☐ Preliminary  
☒ For Construction Permit  
☐ For Erector Installation

Scale: NOT TO SCALE  
Drawn by: EDB 4/8/11  
Checked by: MARK 4/12/11  
Project Engineer: JRF  
Job Number: 22-T-53538-1  
Sheet Number: EB of 11  
The engineer whose seal appears hereon is an employee for the manufacturer for the materials described herein. Said seal or certification is limited to the products designed and manufactured by manufacturer only. The undersigned engineer is not the overall engineer of record for this project.  
Aaron K. Batchellor, P.E.  
Florida P.E. 67187

SPLICE BOLT TABLE				
QTY.	SIZE	TYPE	HARDENED WASHERS	BEVELED WASHERS
(10)	3/4" X 2"	A325 B&N	0	0
(8)	3/4" X 2"	A325 B&N	0	0

