


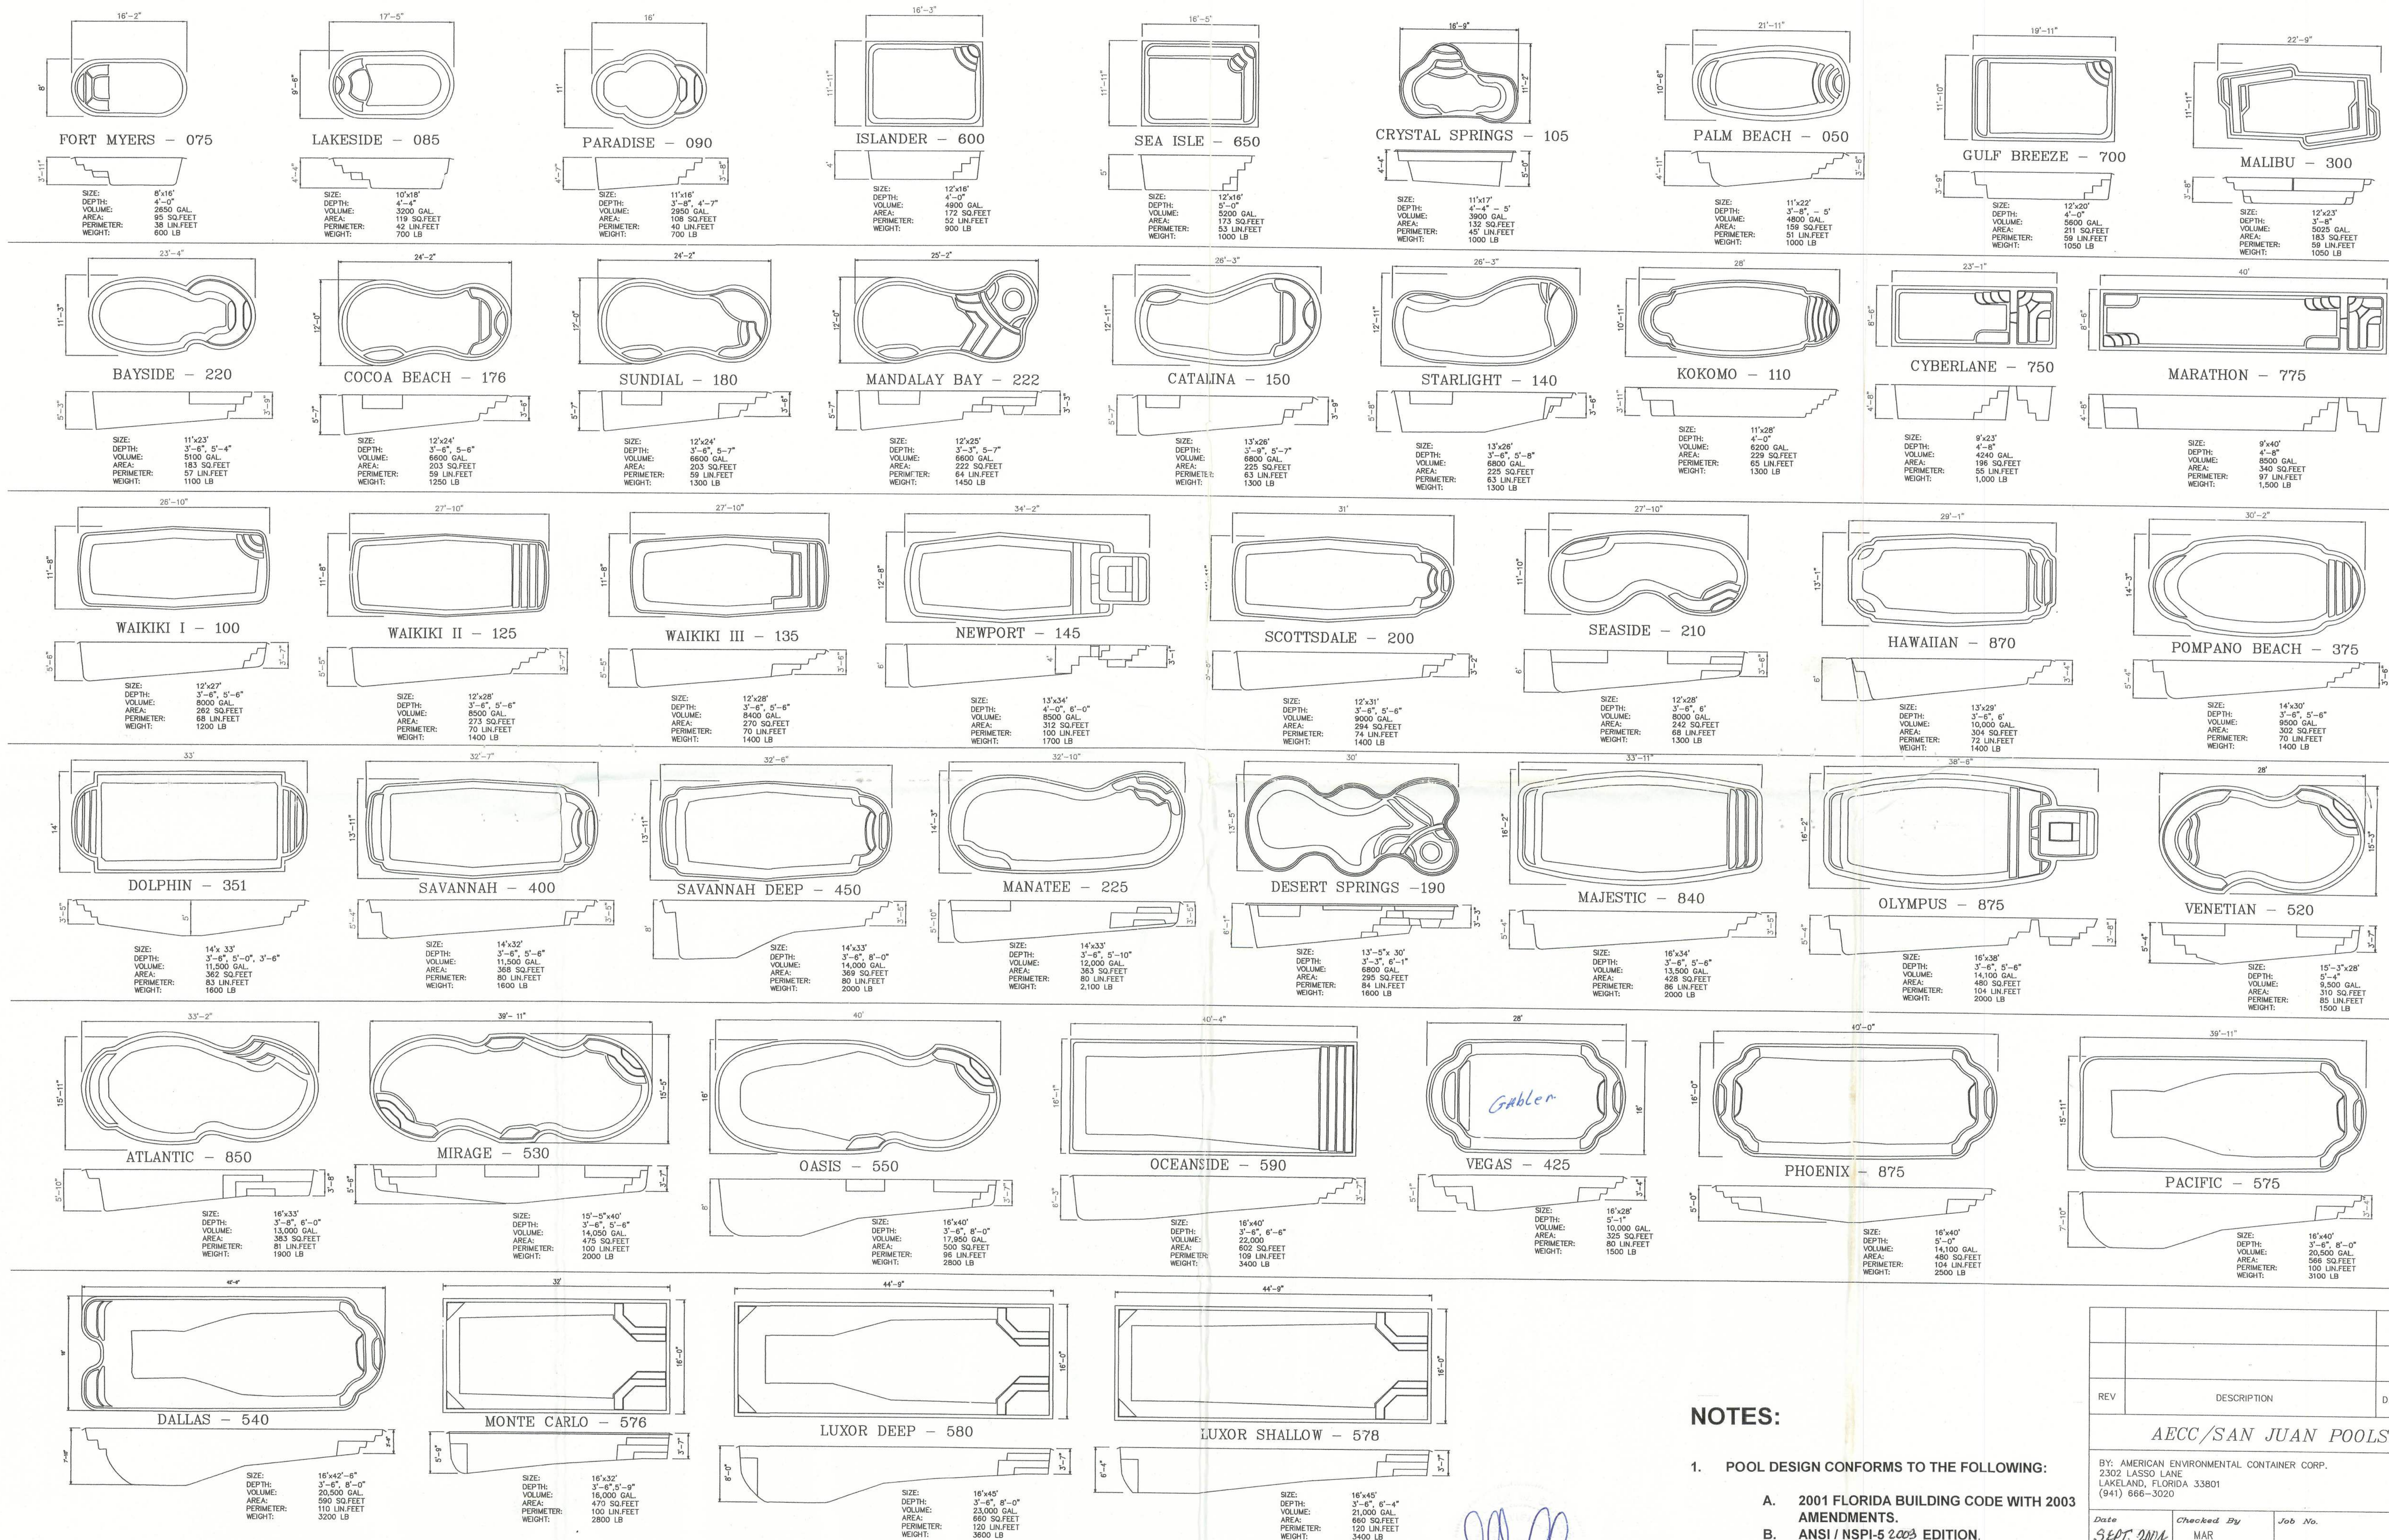

NOTES:

- POOL DESIGN CONFORMS TO THE FOLLOWING:
 - 2001 FLORIDA BUILDING CODE WITH 2003 AMENDMENTS.
 - ANSI / NSPI-5 2003 EDITION.
- I.C.B.O. REPORT NO. ER2417.

REV	DESCRIPTION	DATE	APRV

AEEC/SAN JUAN POOLS

BY: AMERICAN ENVIRONMENTAL CONTAINER CORP.
2302 LASSO LANE
LAKELAND, FLORIDA 33801
(941) 666-3020

Date SEP. 2004	Checked By MAR	Job No.
Title RESIDENTIAL POOLS		Sheet 1 of 2