


Garage End Wall DETAILS

SCALE: 1/2" = 1'-0"


G

Wall Framing/Header DETAILS


SCALE: NONE

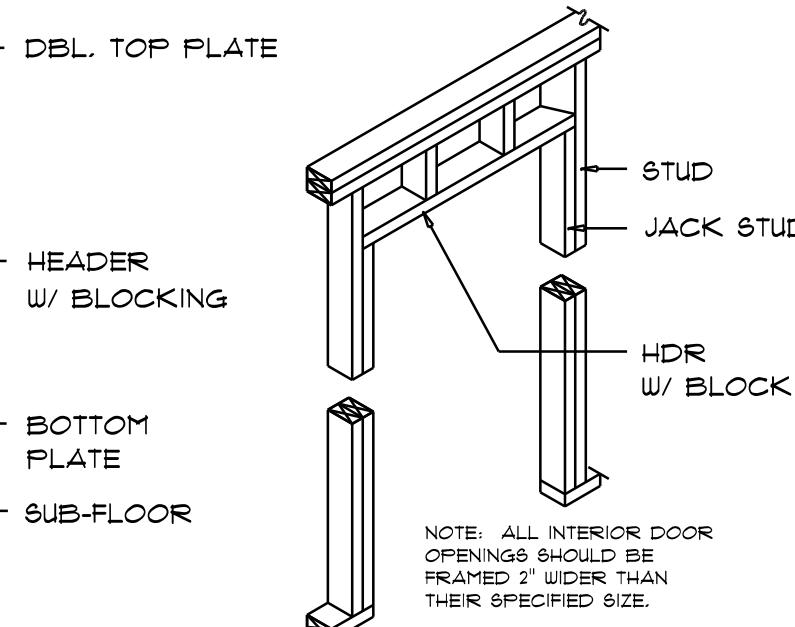


WALL CORNER

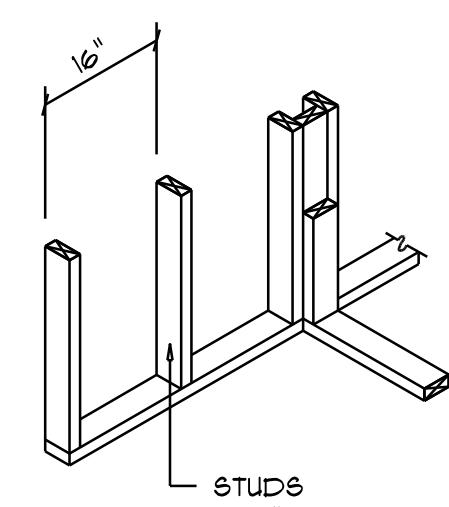


WALL INTERSECTION

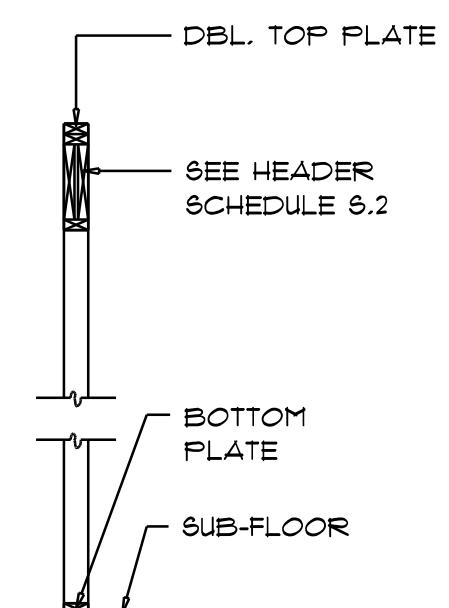

TYPICAL WINDOW HEADER

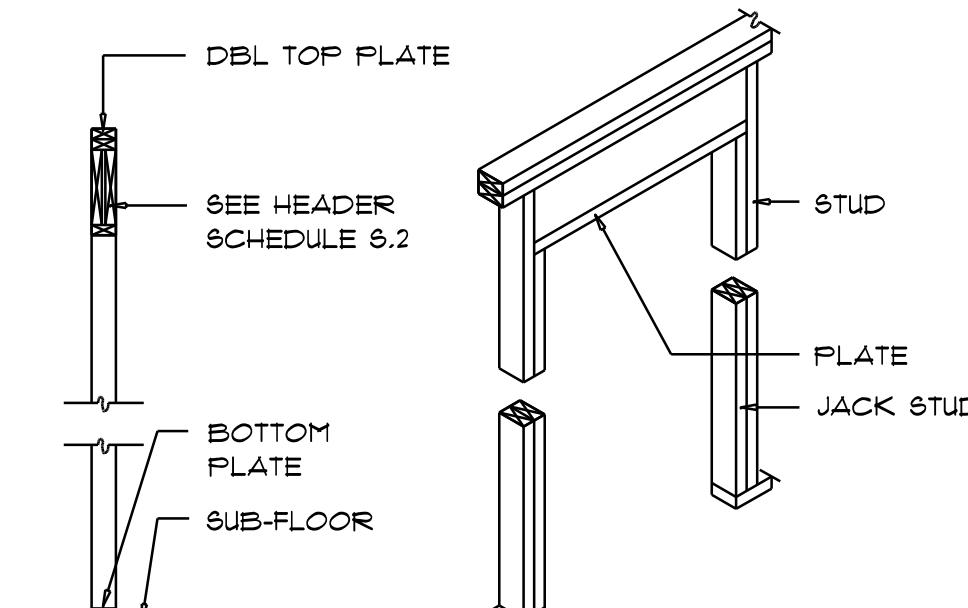


BEARING WALL HEADER

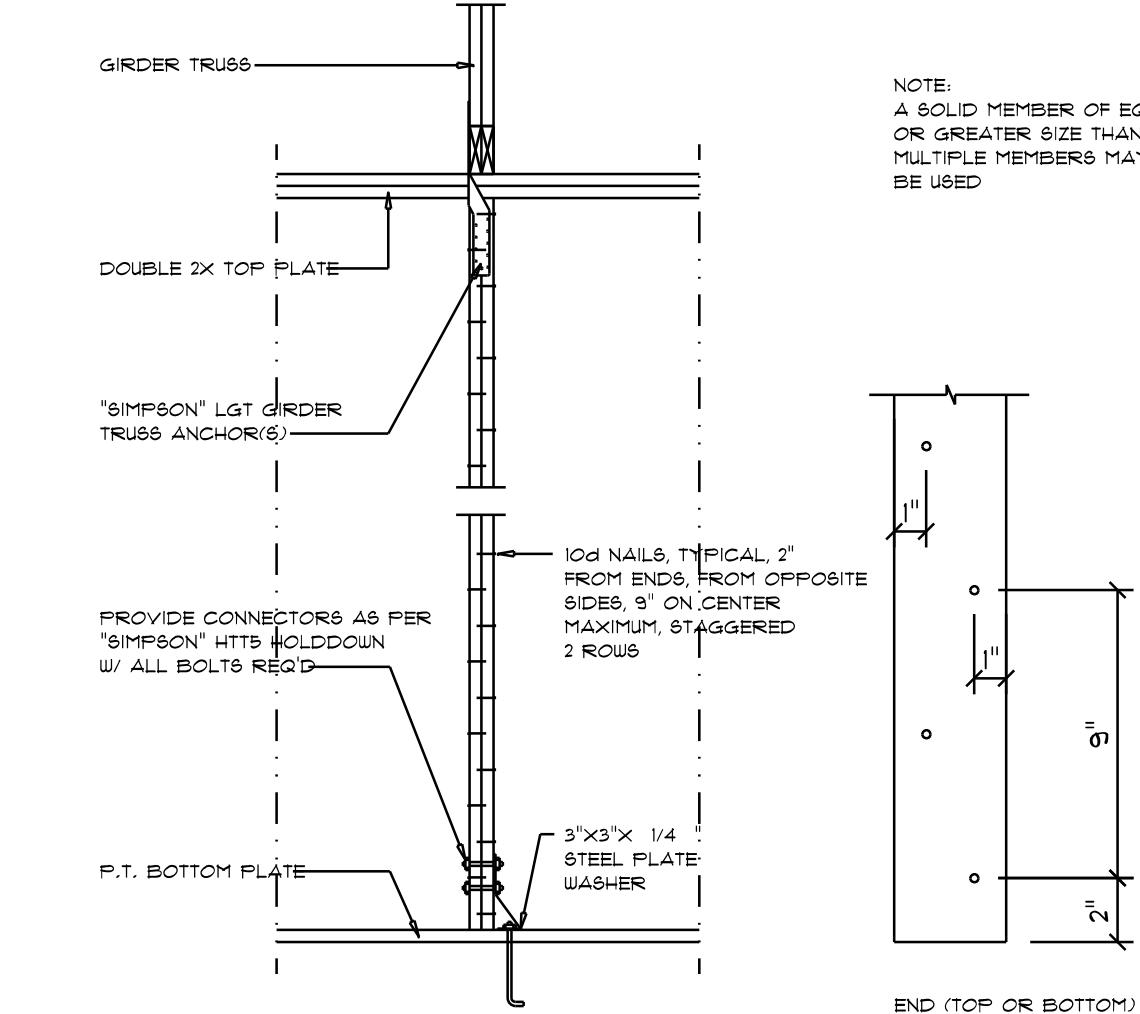

Girder Truss Column DET.

SCALE: 1/2" = 1'-0"

C

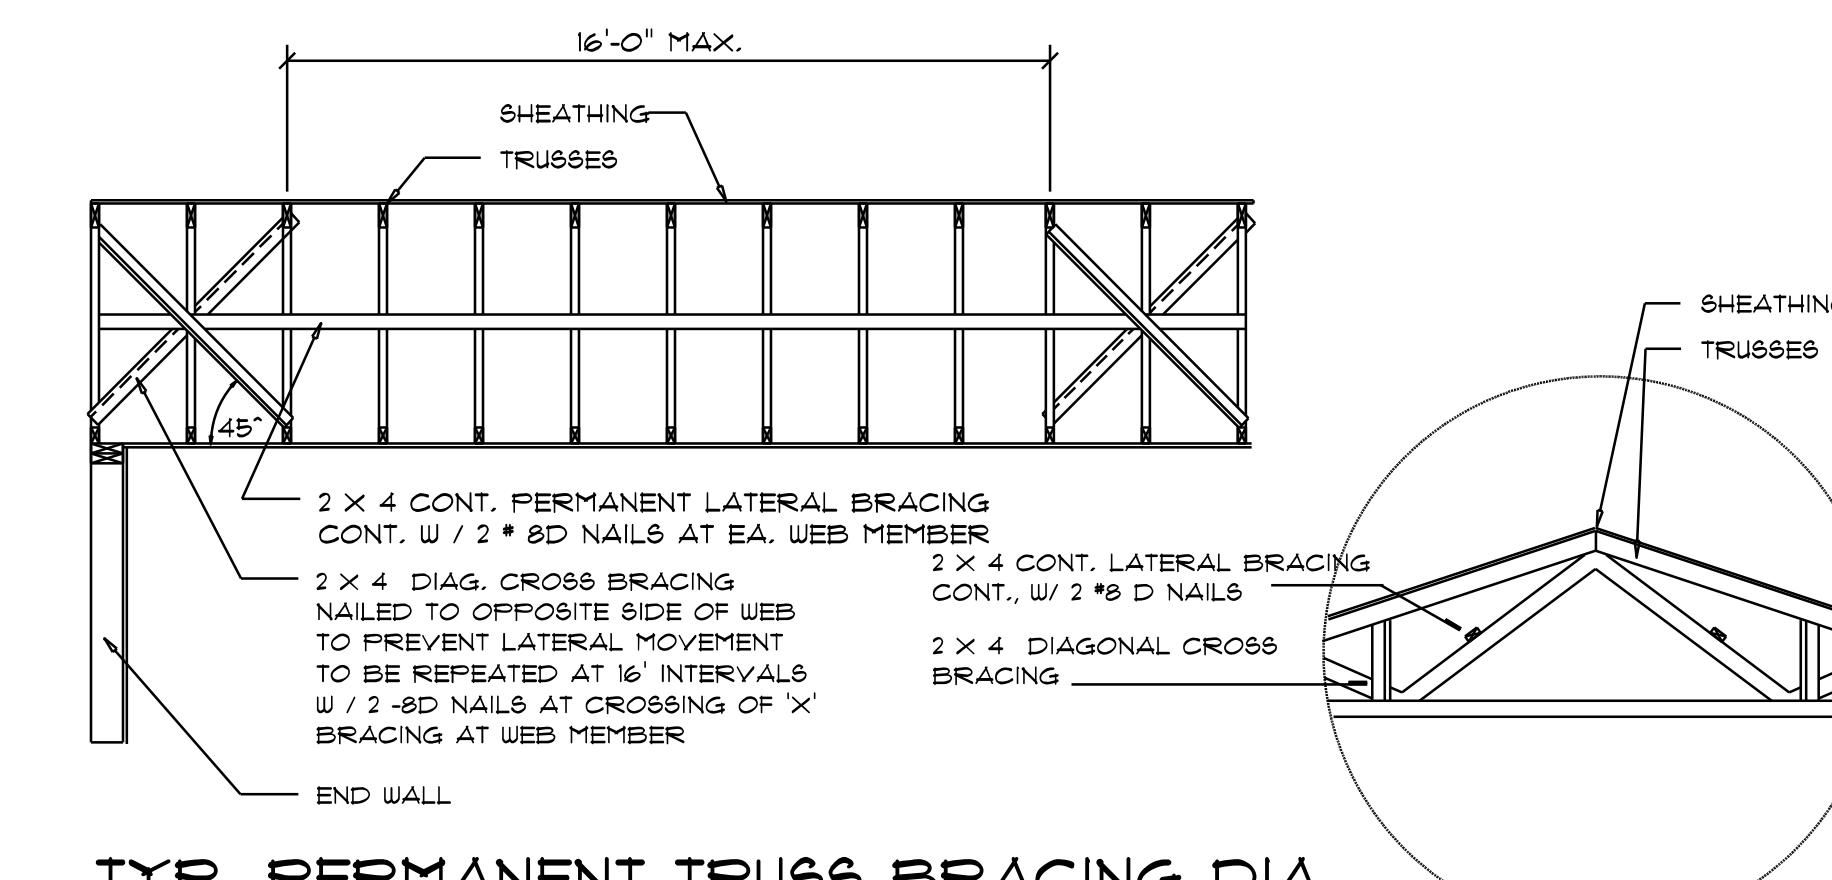

TYP. PERMANENT TRUSS BRACING DIA.


NTS

NOTE: ALL WOOD TO BE NUMBER 2 GRADE SOUTHERN YELLOW PINE

Truss Bracing DETAILS

SCALE: AS NOTED

D

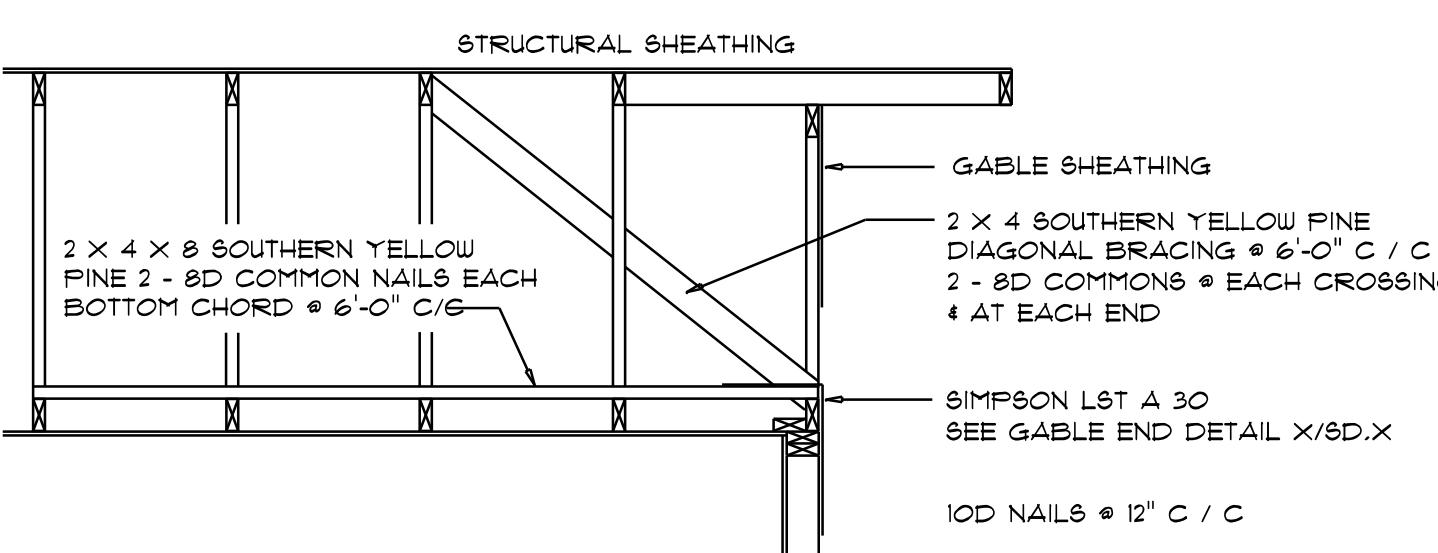


END WALL BRACING FOR CEILING DIAPHRAGM

NTS
(ALTERNATIVE TO BALLOON FRAMING)
NOTE: ALL WOOD TO BE NUMBER 2 GRADE SOUTHERN YELLOW PINE


A

ROOF SHEATHING FASTENINGS			
NAILING ZONE	SHEATHING TYPE	FASTENER	SPACING
1			6 in. o.c. EDGE 6 in. o.c. FIELD
2	7/16" O.C. & B. OR 15/32" CDX	2 1/2" x 0.13" RING SHANK NAILS or 3" x 0.12" RING SHANK NAILS	6 in. o.c. EDGE 6 in. o.c. FIELD
3			4 in. o.c. & GABLE ENDWALL OR GABLE TRUSS 6 in. o.c. EDGE 6 in. o.c. FIELD

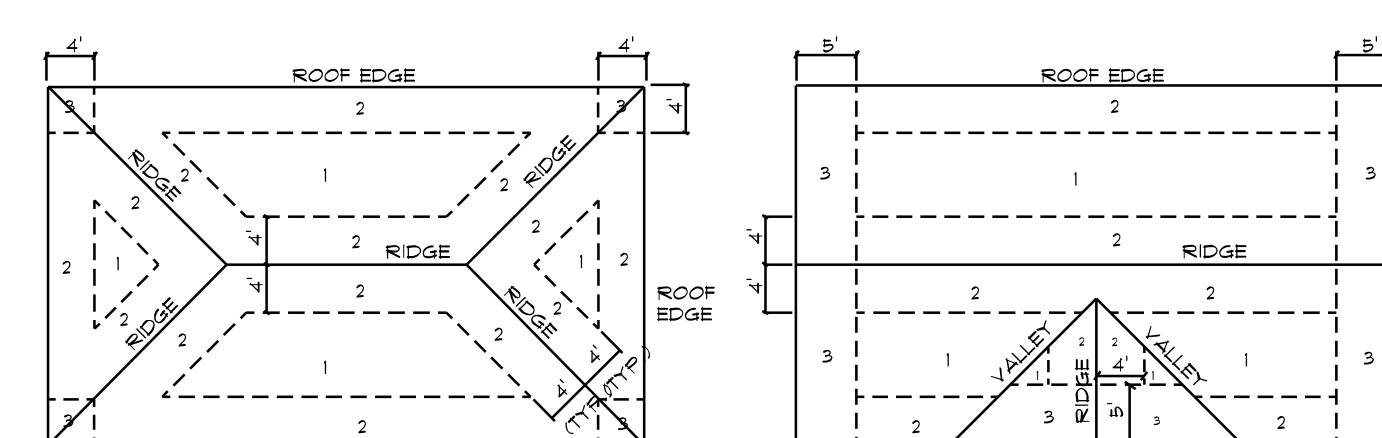

Roof Nail Pattern DET.

SCALE: NONE

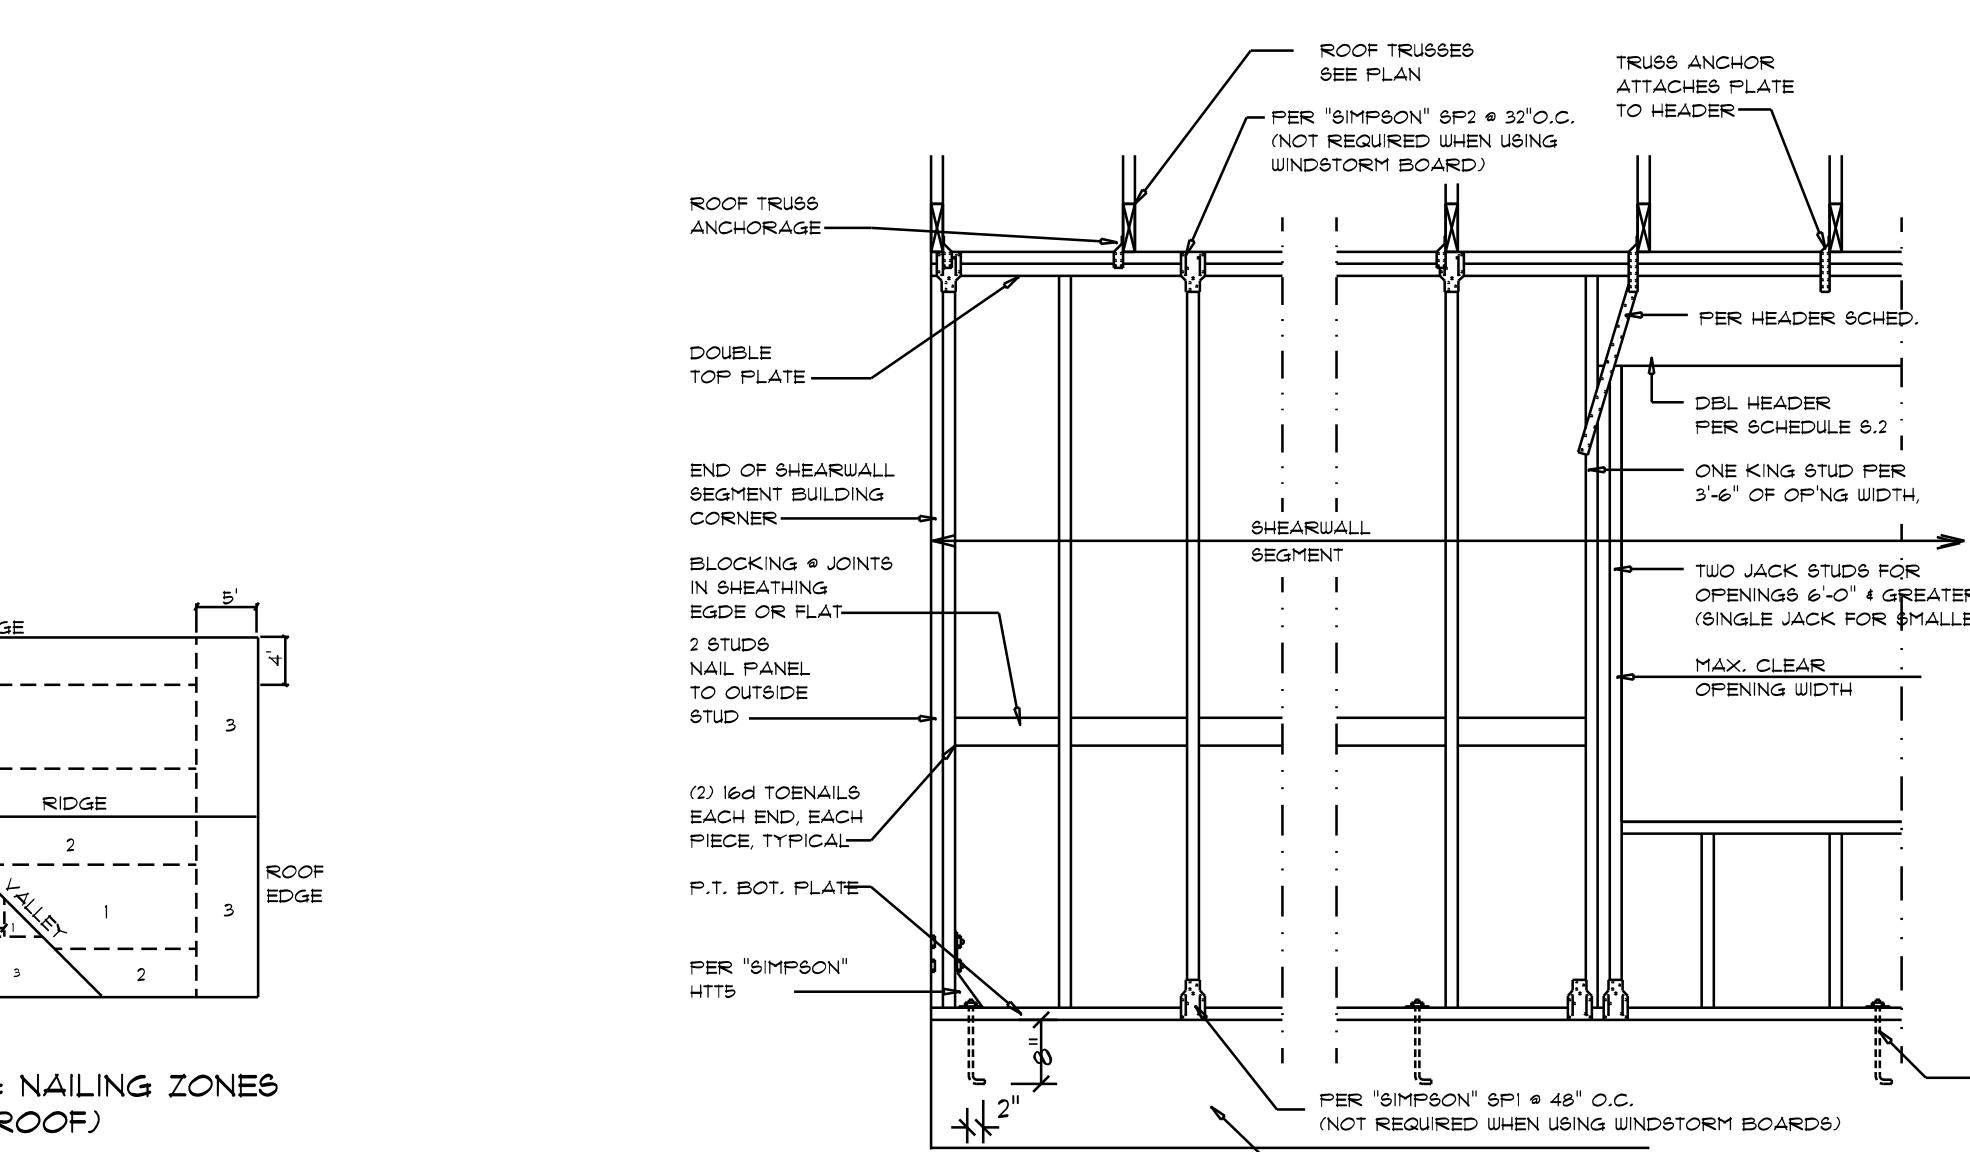

Shear Wall DETAILS

SCALE: NONE

SHEARWALL NOTES:			
1.	ALL SHEARWALLS SHALL BE TYPE 2 SHEARWALLS		
2.	THE WALL SHALL BE ENTIRELY SHEATHED WITH 1/4" WINDSTORM BD INCLUDING AREAS ABOVE AND BELOW THE BD		
3.	ALL SHEARWALLS SHALL BE ATTACHED TO FRAMING ALONG ALL FOUR EDGES WITH JOINTS FOR ADJACENT PANELS OCCURRING OVER COMMON FRAMING MEMBERS OR ALONG BLOCKING		
4.	NAIL SPACING SHALL BE 4" O.C. EDGES AND 8" O.C. IN THE FIELD		
5.	TYPE 2 SHEARWALLS ARE DESIGNED FOR THE OPENING IT CONTAINS. MAXIMUM HEIGHT OF OPENING SHALL BE 5/6 TIMES THE WALL HEIGHT. THE MINIMUM DISTANCE BETWEEN OPENINGS SHALL BE THE WALL HEIGHT (3.5 FOR 8'-0" WALLS (3.5'))		

OPENING WIDTH	SILL PLATE	LED TO NAILS EACH END
UP TO 6'-0"	(1) 2x4 OR (1) 2x6	1
> 6'-0" TO 9'-0"	(2) 2x4 OR (1) 2x6	2
> 9'-0" TO 12'-0"	(2) 2x4 OR (2) 2x6	3

NICHOLAS PAUL GEISLER ■ IBS ■ NUL Bldg. Ctry. FL ■ AIA-Certified ■ Lakes City, FL ■ 32055

SHEET NUMBER
S.4
OF 4 SHEETS

AR007005

REVISIONS
Sep. 18th, 2025

THIS DOCUMENT HAS BEEN DIGITALLY SIGNED AND SEALED.
PRINTED COPIES OF THIS DOCUMENT ARE NOT CONSIDERED
SIGNED AND SEALED. THE SIGNATURE MUST BE VERIFIED ON
ANY ELECTRONIC COPIES OF THIS DOCUMENT.

CUSTOM HOME FOR:
TOLAR RESIDENCE
Columbia County, FL