


"CANNON CREEK PLACE"

IN SECTION 24, TOWNSHIP 4 SOUTH, RANGE 16 EAST,
COLUMBIA COUNTY, FLORIDA

PLAT BOOK 8
PAGES 34
SHEET 4 OF 4

- SYMBOL LEGEND:
- P.R.M. PERMANENT REFERENCE MONUMENT
 - PLS PROFESSIONAL LAND SURVEYOR
 - CL CENTERLINE
 - 4"x4" CONCRETE MONUMENT
 - MFE MINIMUM FLOOR ELEVATION
 - TYP TYPICAL
 - NAIL AND DISK
 - PERMANENT CONTROL POINT

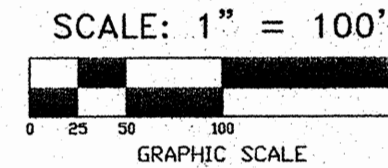

CURVE TABLE

NO.	RADIUS	DELTA	ARC	TANGENT	CHORD	CHORD BEARING
1	25.00'	90°00'00"	39.27'	25.00'	35.36'	N.45°18'09"E.
2	270.00'	09°12'11"	43.37'	21.73'	43.32'	S.04°17'56"E.
3	25.00'	90°00'00"	39.27'	25.00'	35.36'	S.44°41'51"E.
4	300.00'	09°12'11"	48.19'	24.15'	48.14'	N.04°17'56"W.
5	330.00'	09°12'11"	53.01'	26.56'	52.95'	N.04°17'56"W.
6	330.00'	07°56'13"	45.71'	22.89'	45.68'	S.04°55'55"E.
7	300.00'	07°56'13"	41.56'	20.81'	41.52'	S.04°55'55"E.
8	270.00'	07°56'13"	37.40'	18.73'	37.37'	S.04°55'55"E.
9	25.00'	90°00'00"	39.27'	25.00'	35.36'	N.45°18'09"E.
10	25.00'	90°00'00"	39.27'	25.00'	35.36'	N.44°02'11"E.
11	25.00'	72°53'43"	31.81'	18.46'	29.70'	S.52°35'20"W.
12	60.00'	88°34'26"	92.75'	58.52'	83.79'	N.60°25'41"E.
13	60.00'	54°25'57"	57.00'	30.86'	54.88'	S.48°04'07"E.
14	60.00'	83°13'27"	87.15'	53.29'	79.69'	S.20°45'35"W.
15	60.00'	26°39'53"	27.92'	14.22'	27.67'	S.75°42'15"W.
16	330.00'	21°01'33"	121.10'	61.24'	120.42'	S.80°27'01"E.
17	25.00'	66°12'15"	28.89'	16.30'	27.31'	N.76°57'38"E.
18	300.00'	34°39'27"	181.47'	93.60'	178.71'	S.73°38'04"E.
19	270.00'	03°47'49"	17.89'	8.95'	17.89'	S.89°03'53"E.
20	270.00'	30°51'38"	145.43'	74.52'	143.67'	S.71°44'09"E.
21	60.00'	41°18'14"	43.25'	22.61'	42.32'	S.76°57'28"E.
22	60.00'	89°38'58"	93.88'	59.63'	84.59'	N.37°33'56"E.
23	60.00'	128°52'57"	134.97'	125.46'	108.26'	N.71°42'01"W.
24	25.00'	89°59'59"	39.27'	25.00'	35.36'	N.45°57'48"W.
25	25.00'	90°00'01"	39.27'	25.00'	35.36'	N.44°02'12"E.
26	25.00'	87°05'24"	38.00'	23.76'	34.43'	N.47°25'05"W.
27	25.00'	92°54'36"	40.54'	26.30'	36.24'	N.42°34'55"E.
28	300.00'	55°22'01"	289.90'	157.39'	278.75'	S.63°16'47"E.
29	330.00'	05°18'33"	30.58'	15.30'	30.57'	S.88°18'31"E.
30	330.00'	20°22'47"	117.38'	59.32'	116.76'	S.75°27'51"E.
31	330.00'	15°34'46"	89.73'	45.14'	89.45'	S.57°29'05"E.
32	330.00'	14°05'55"	81.20'	40.81'	81.00'	S.42°38'44"E.
33	270.00'	33°05'01"	155.90'	80.19'	153.75'	S.74°25'17"E.
34	270.00'	22°16'59"	105.01'	53.18'	104.35'	S.46°44'16"E.
35	25.00'	96°32'30"	42.12'	28.03'	37.31'	N.83°52'02"W.
36	25.00'	49°40'47"	21.68'	11.57'	21.00'	S.23°01'20"W.
37	60.00'	69°55'10"	73.22'	41.95'	68.76'	N.33°08'32"E.
38	60.00'	60°29'06"	63.34'	34.98'	60.44'	S.81°39'20"E.
39	60.00'	62°23'46"	65.34'	36.33'	62.16'	S.20°12'55"E.
40	60.00'	60°00'28"	62.84'	34.65'	60.01'	S.40°59'13"W.
41	60.00'	26°33'04"	27.80'	14.16'	27.56'	S.84°51'59"W.
42	25.00'	49°40'47"	21.68'	11.57'	21.00'	N.72°42'07"E.
43	25.00'	83°27'30"	36.42'	22.30'	33.28'	N.06°07'58"E.
44	300.00'	35°04'04"	183.62'	94.79'	180.76'	S.18°03'44"E.
45	330.00'	08°46'40"	50.56'	25.33'	50.51'	S.31°12'27"E.
46	330.00'	12°51'03"	74.02'	37.16'	73.86'	S.20°23'35"E.
47	330.00'	13°26'22"	77.41'	38.88'	77.23'	S.07°14'53"E.
48	270.00'	35°04'04"	165.25'	85.31'	162.69'	S.18°03'44"E.
49	60.00'	99°59'53"	104.72'	71.50'	91.92'	S.50°31'39"E.
50	60.00'	50°26'31"	52.82'	28.26'	51.13'	N.54°15'09"E.
51	60.00'	102°27'19"	107.29'	74.70'	93.56'	N.22°11'46"W.
52	25.00'	72°53'43"	31.81'	18.46'	29.70'	N.36°58'34"W.
53	270.00'	36°46'19"	173.28'	89.74'	170.33'	S.14°30'46"W.
54	330.00'	24°26'25"	140.77'	71.47'	139.70'	N.08°20'49"E.
55	300.00'	02°54'34"	15.23'	7.62'	15.23'	N.02°25'06"W.
56	270.00'	02°54'34"	13.71'	6.86'	13.71'	N.02°25'06"W.
57	330.00'	02°54'34"	16.76'	8.38'	16.76'	N.02°25'06"W.
58	300.00'	73°41'48"	385.88'	224.82'	359.82'	S.32°58'31"W.
59	330.00'	51°04'40"	294.19'	157.68'	284.54'	S.46°06'21"W.
60	270.00'	34°40'14"	163.38'	84.28'	160.90'	N.50°14'03"E.




BRITT SURVEYING

LAND SURVEYORS AND MAPPERS

1426 WEST DUVAL STREET
LAKE CITY, FLORIDA 32055

TELEPHONE: (386) 752-7163 FAX: (386) 752-5573 WORK ORDER # L- 14385

OFFICIAL RECORDS
BOOK PAGE
1053/403

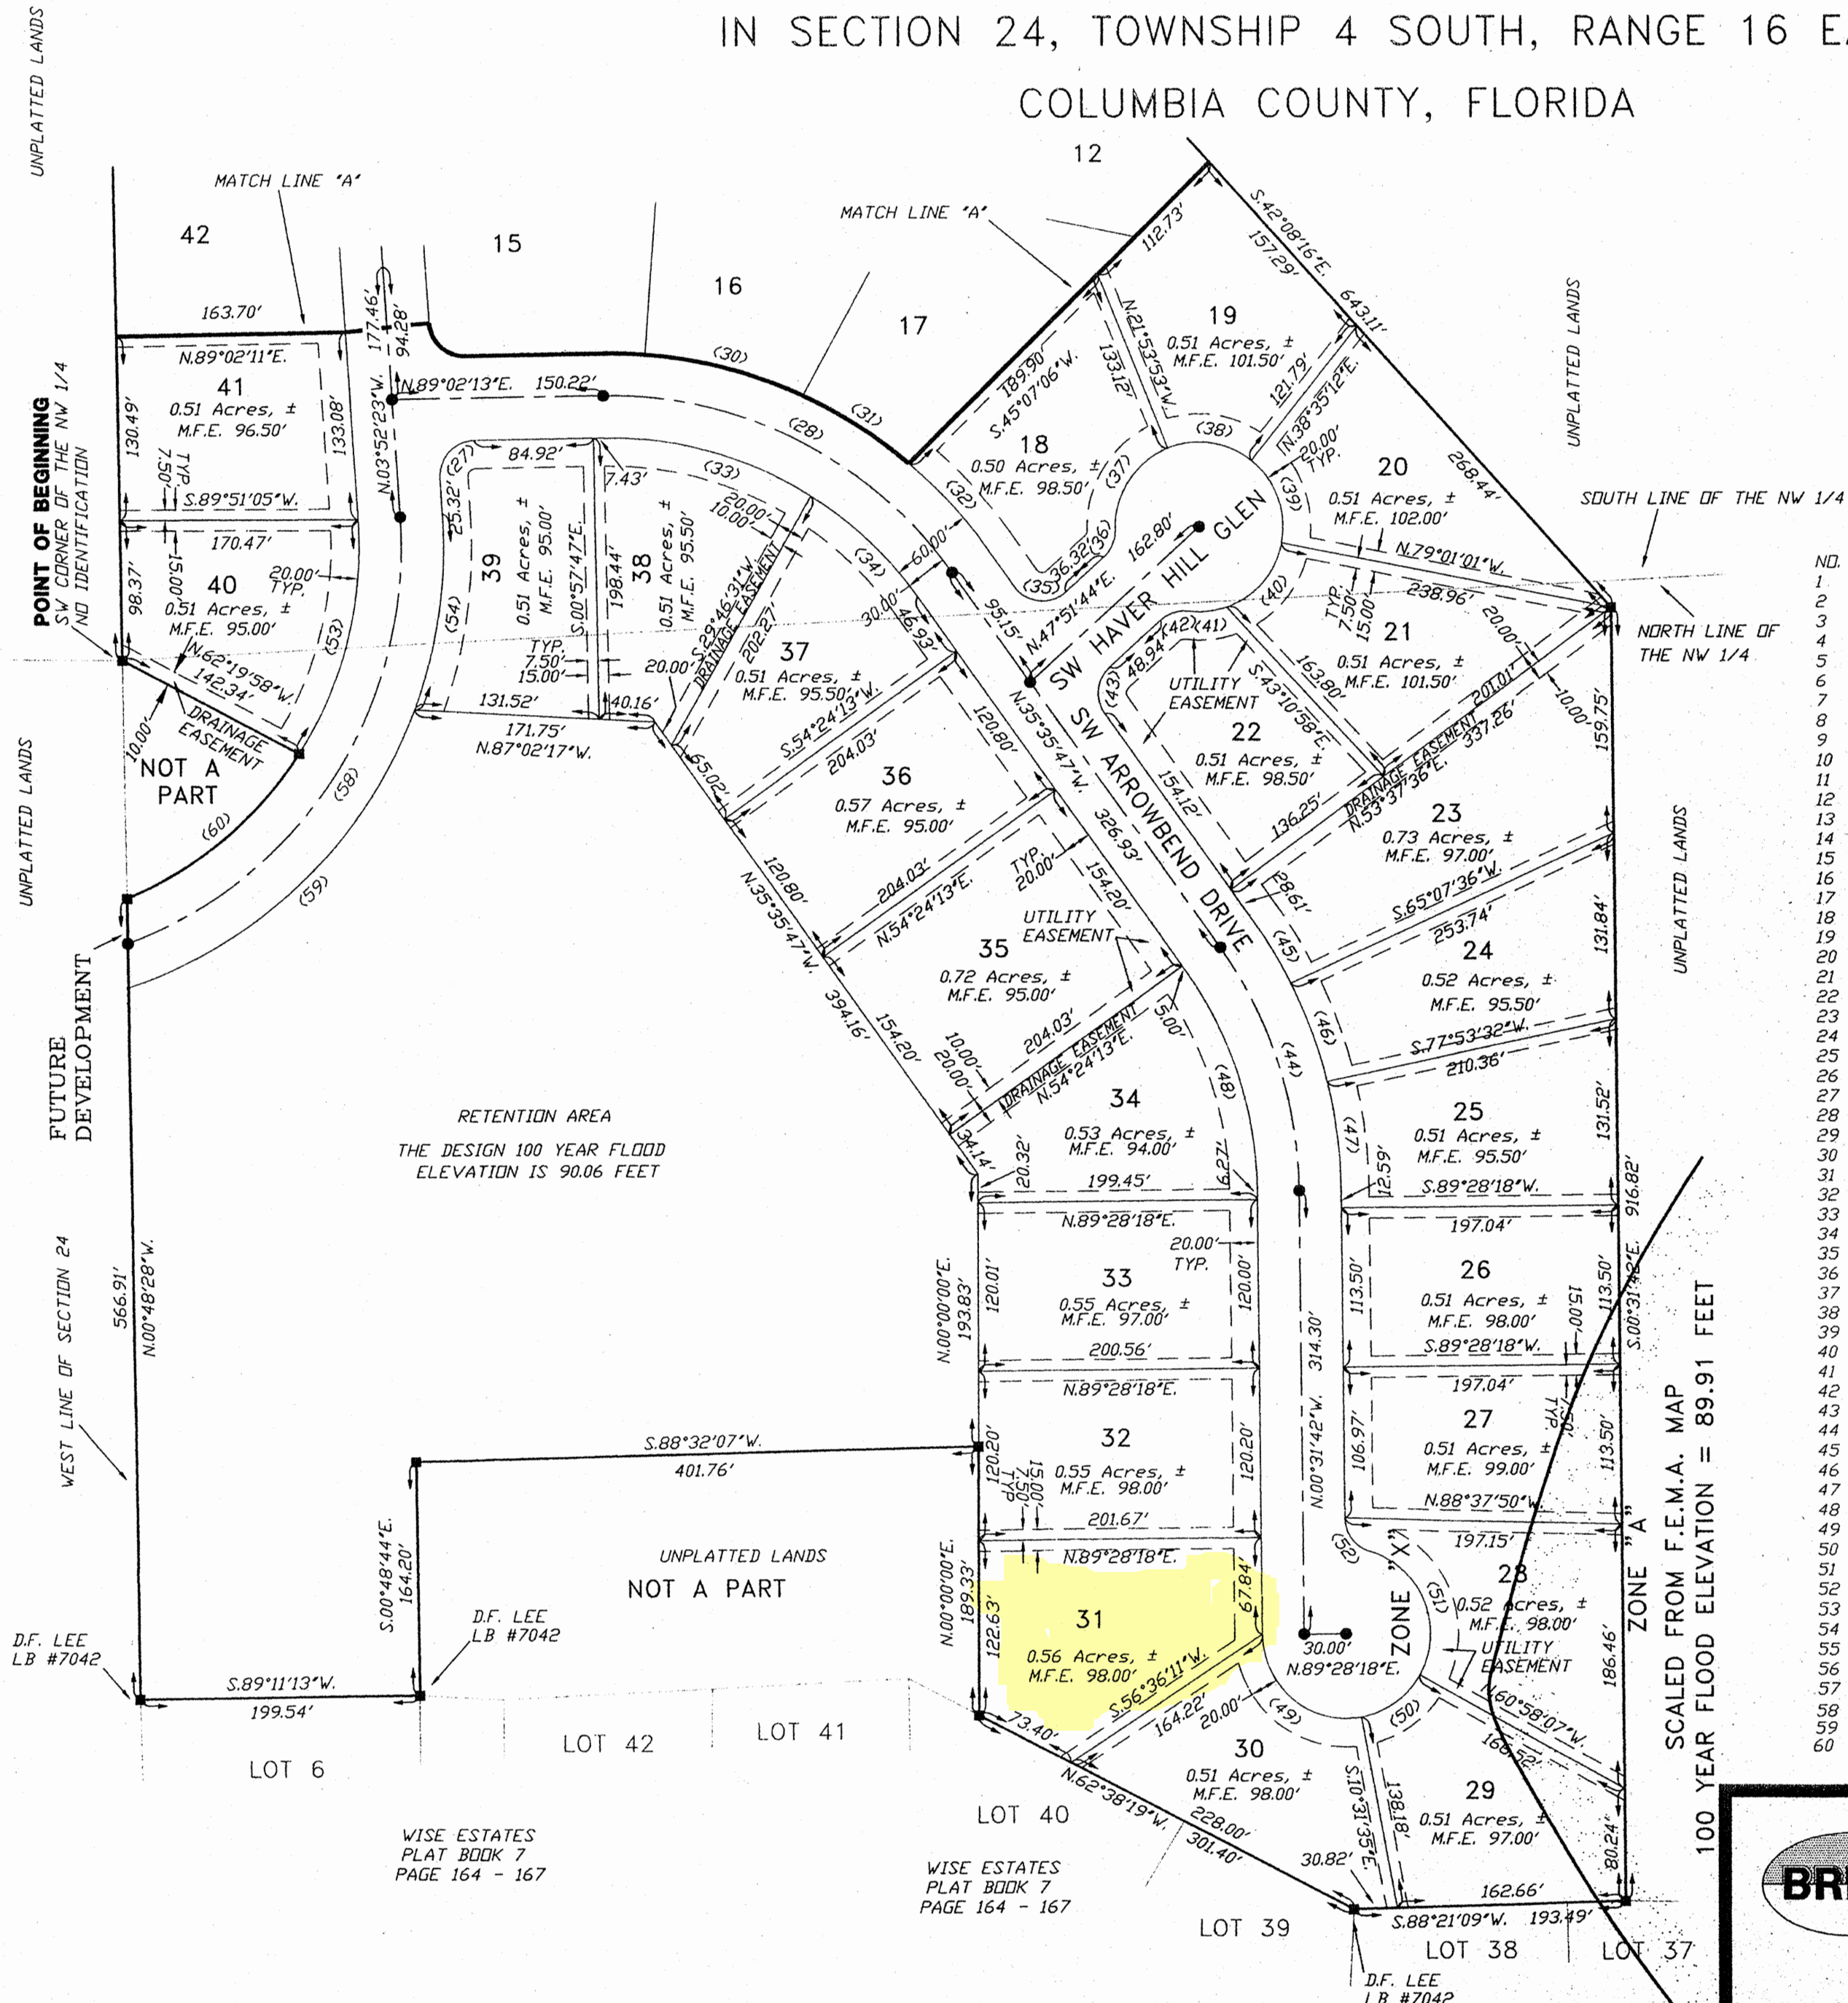

WISE ESTATES
PLAT BOOK 7
PAGE 164 - 167

WISE ESTATES
PLAT BOOK 7
PAGE 164 - 167