


# ELECTRICAL SYMBOL LEGEND

|  |                                                   |  |                                                                |
|--|---------------------------------------------------|--|----------------------------------------------------------------|
|  | = 48" FLOURESCENT LIGHTING FIXTURE                |  | = ARC FAULT CIRCUIT INTERRUPTER                                |
|  | = STANDARD CEILING LIGHTING FIXTURE OR CHANDELIER |  | = WEATHER PROOF                                                |
|  | = EXTERIOR LIGHTING FIXTURE - WEATHERPROOF        |  | = 110V DUPLEX OUTLET AFCI, UNLESS NOTED (SPECIAL HEIGHT NOTED) |
|  | = RECESSED (CAN) CEILING LIGHTING FIXTURE         |  | = 110V DUPLEX OUTLET GFCI, UNLESS NOTED (SPECIAL HEIGHT NOTED) |
|  | = HIGH PRESSURE SODIUM                            |  | = 220 VOLT OUTLET ( 4 WIRE )                                   |
|  | = SGL. POLE LIGHT SWITCH.                         |  | = FAN LOCATION ( CEILING )                                     |
|  | = THREE-WAY SWITCH.                               |  | = FAN LOCATION ( EXHAUST )                                     |
|  | = FOUR-WAY SWITCH.                                |  |                                                                |
|  | = DIMMER SWITCH                                   |  |                                                                |
|  | = SMOKE & CARBON MONOXIDE DETECTOR (SEE NOTES)    |  |                                                                |

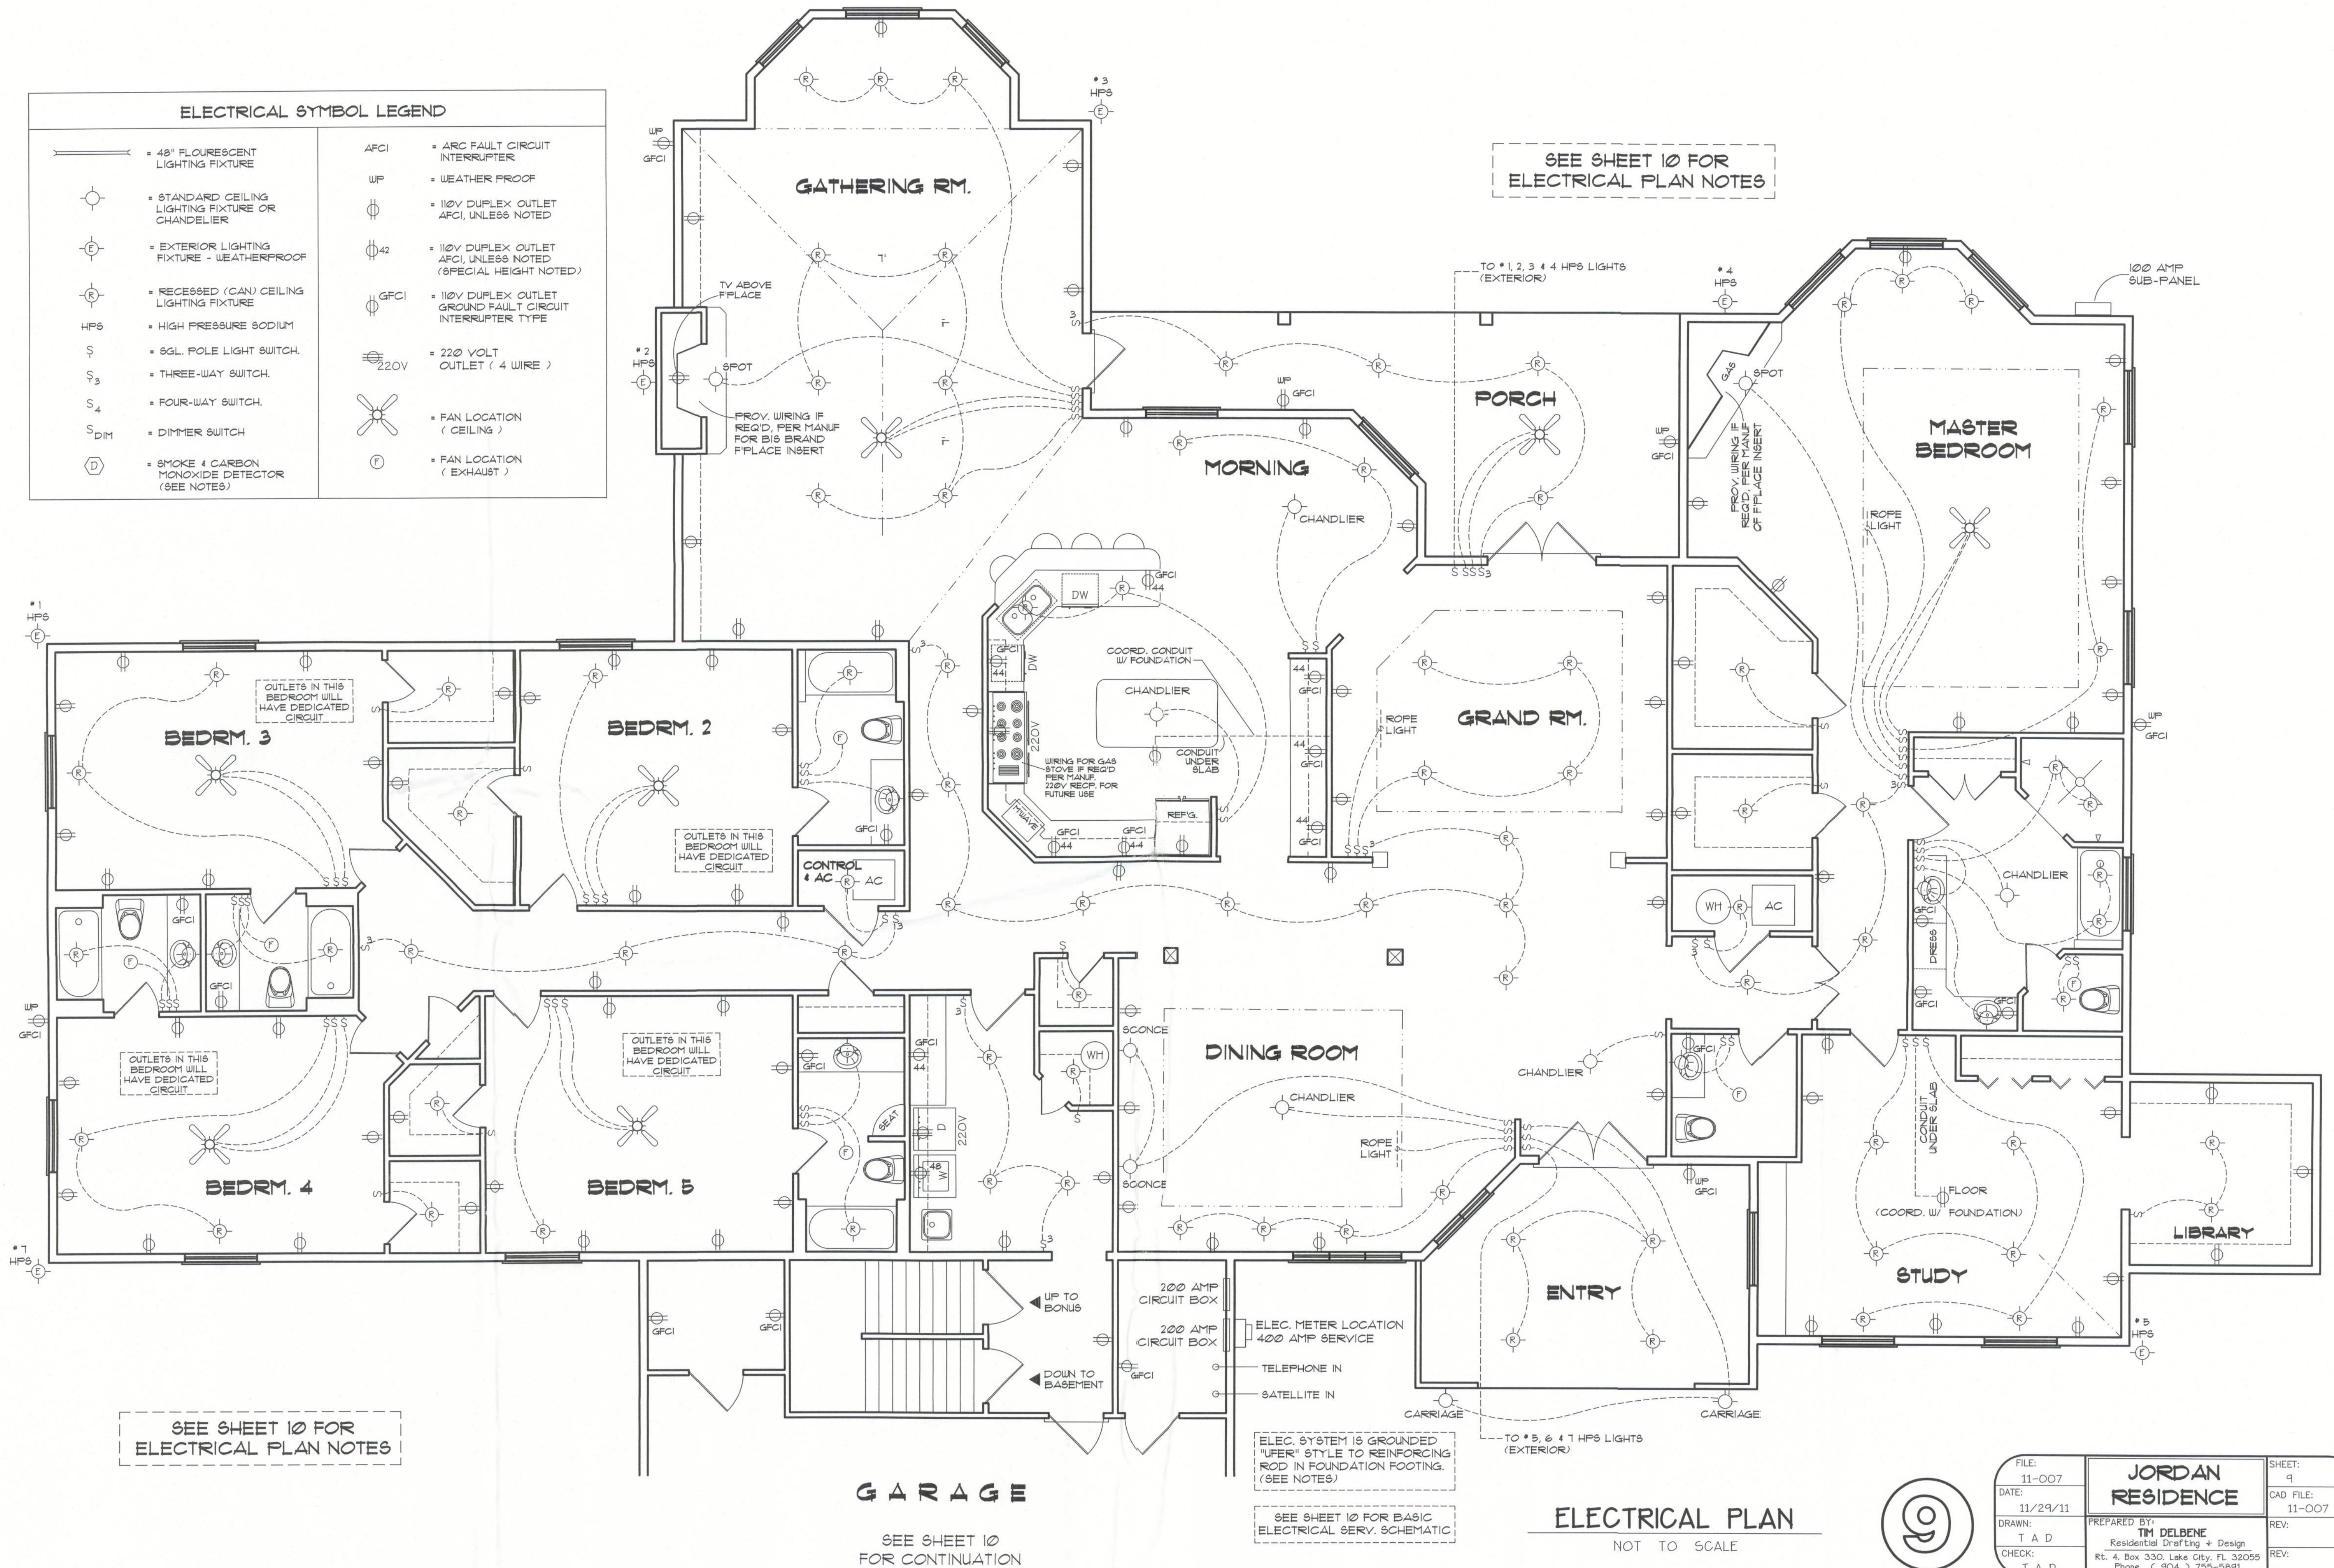

|        |          |                                     |                  |
|--------|----------|-------------------------------------|------------------|
| FILE:  | 11-007   | SHEET:                              | 9                |
| DATE:  | 11/29/11 | CAD. FILE:                          | 11-007           |
| DRAWN: | T A D    | PREPARED BY:                        | JORDAN RESIDENCE |
| CHECK: | T A D    | DESIGNED BY:                        | TM DELBENE       |
|        |          | Residential Drafting + Design       |                  |
|        |          | Rt. 4, Box 330, Lake City, FL 32055 |                  |
|        |          | Phone: (904) 755-5841               |                  |