


Lean - To


10'-6"


24'

(2) 30" X 72"
SH

24'

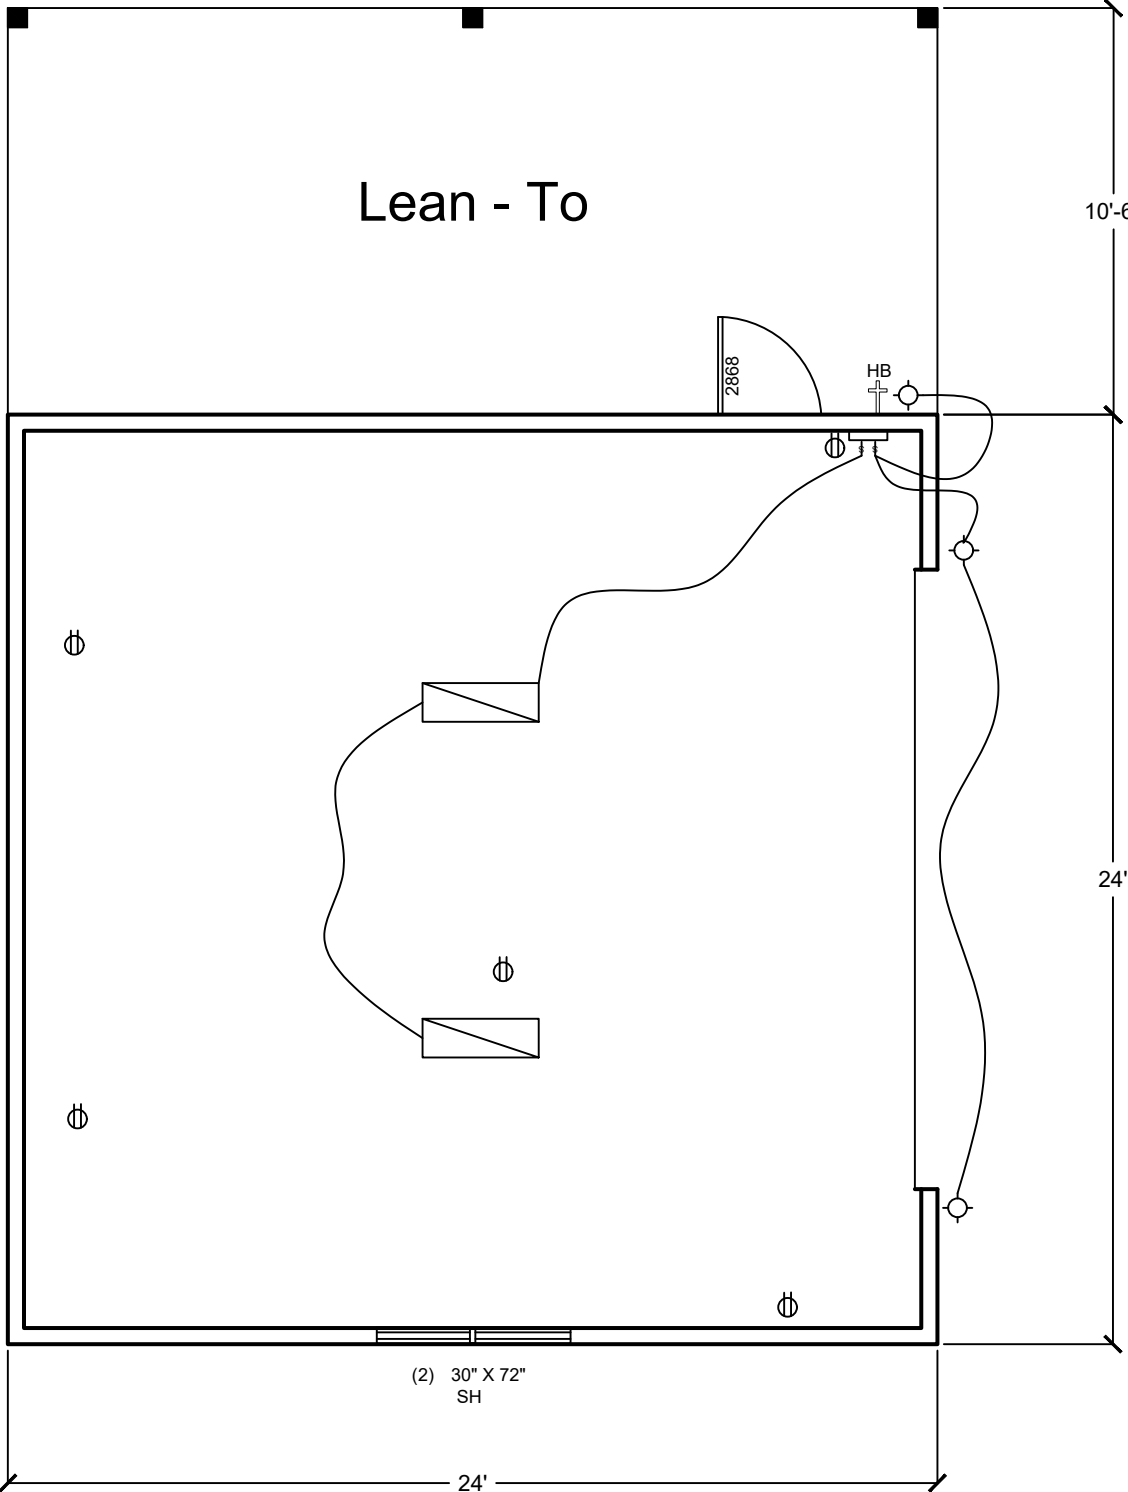


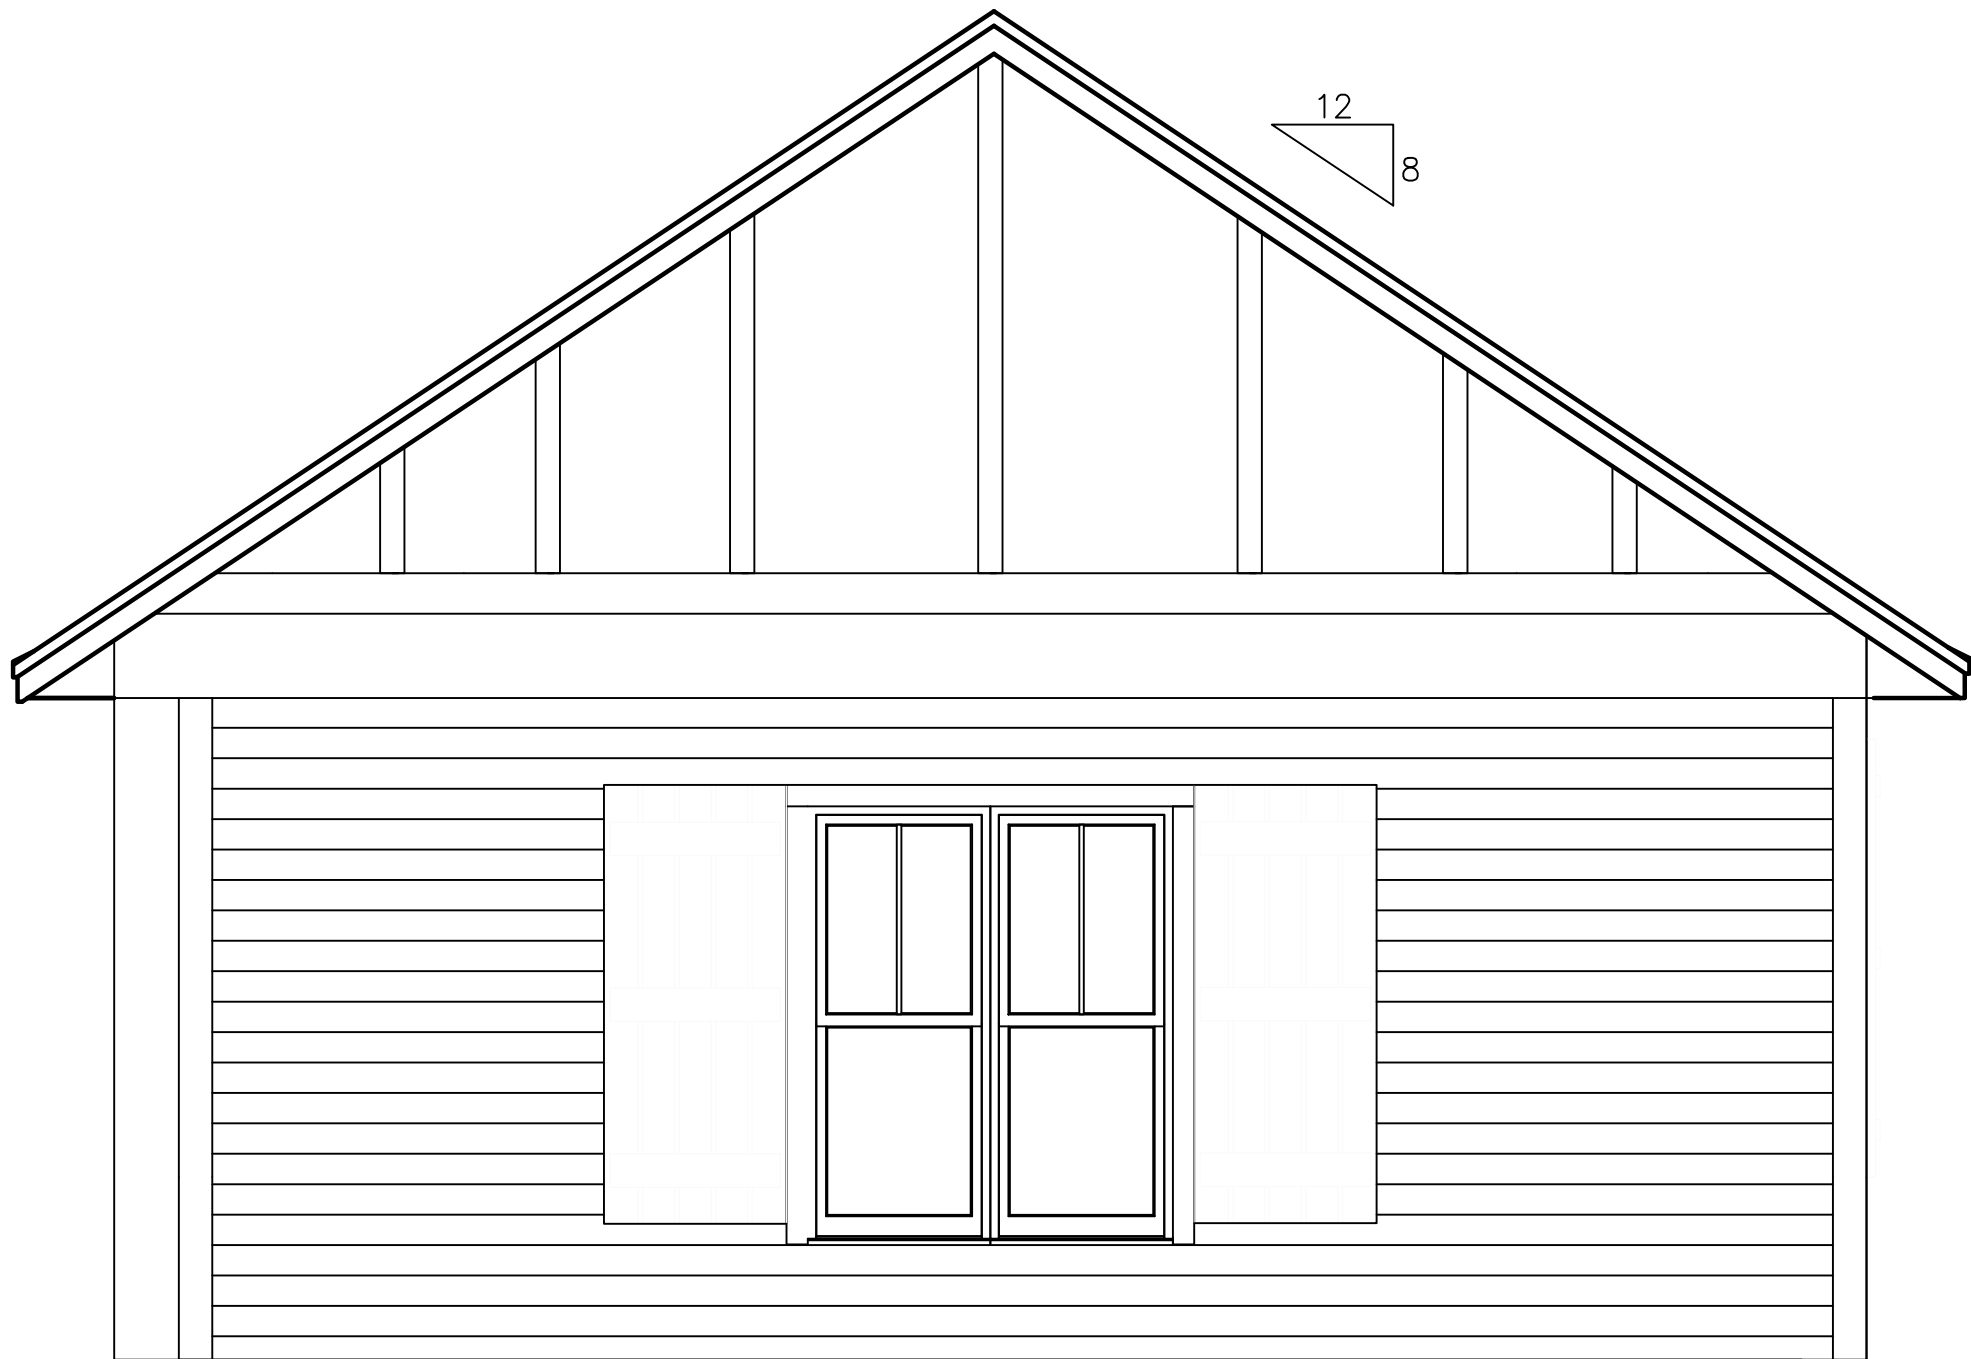

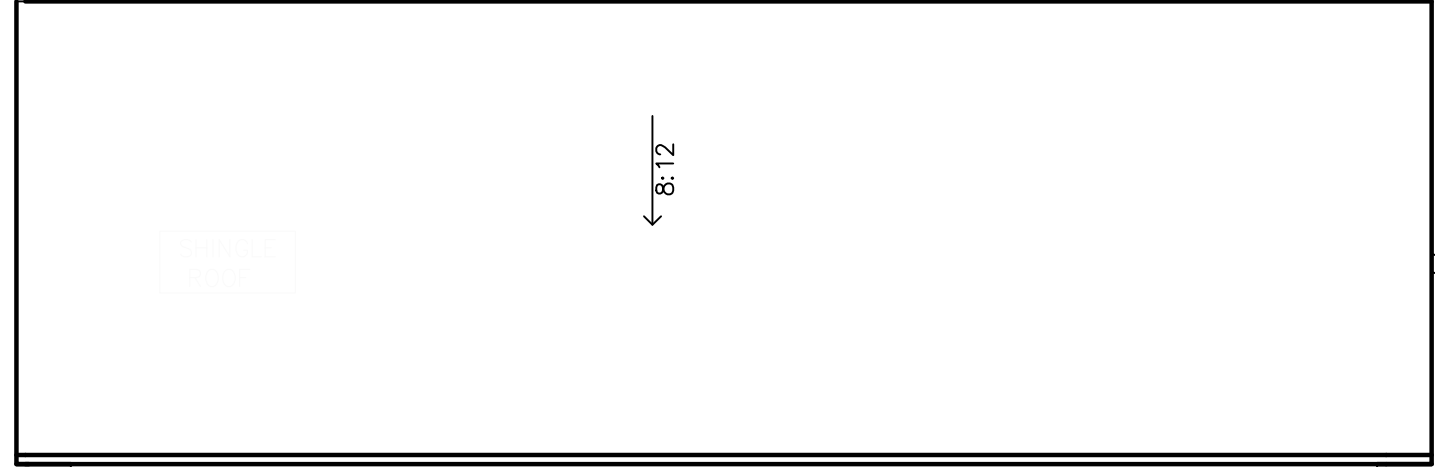

SHINGLE
ROOF

8:12
↓

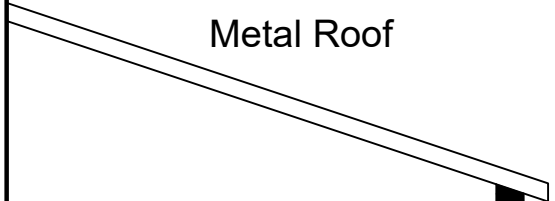

Metal Roof

