
\*82 MAY -5 P2:51

CLERK OF COURTS
COLUMBIA COUNTY FLORIDA

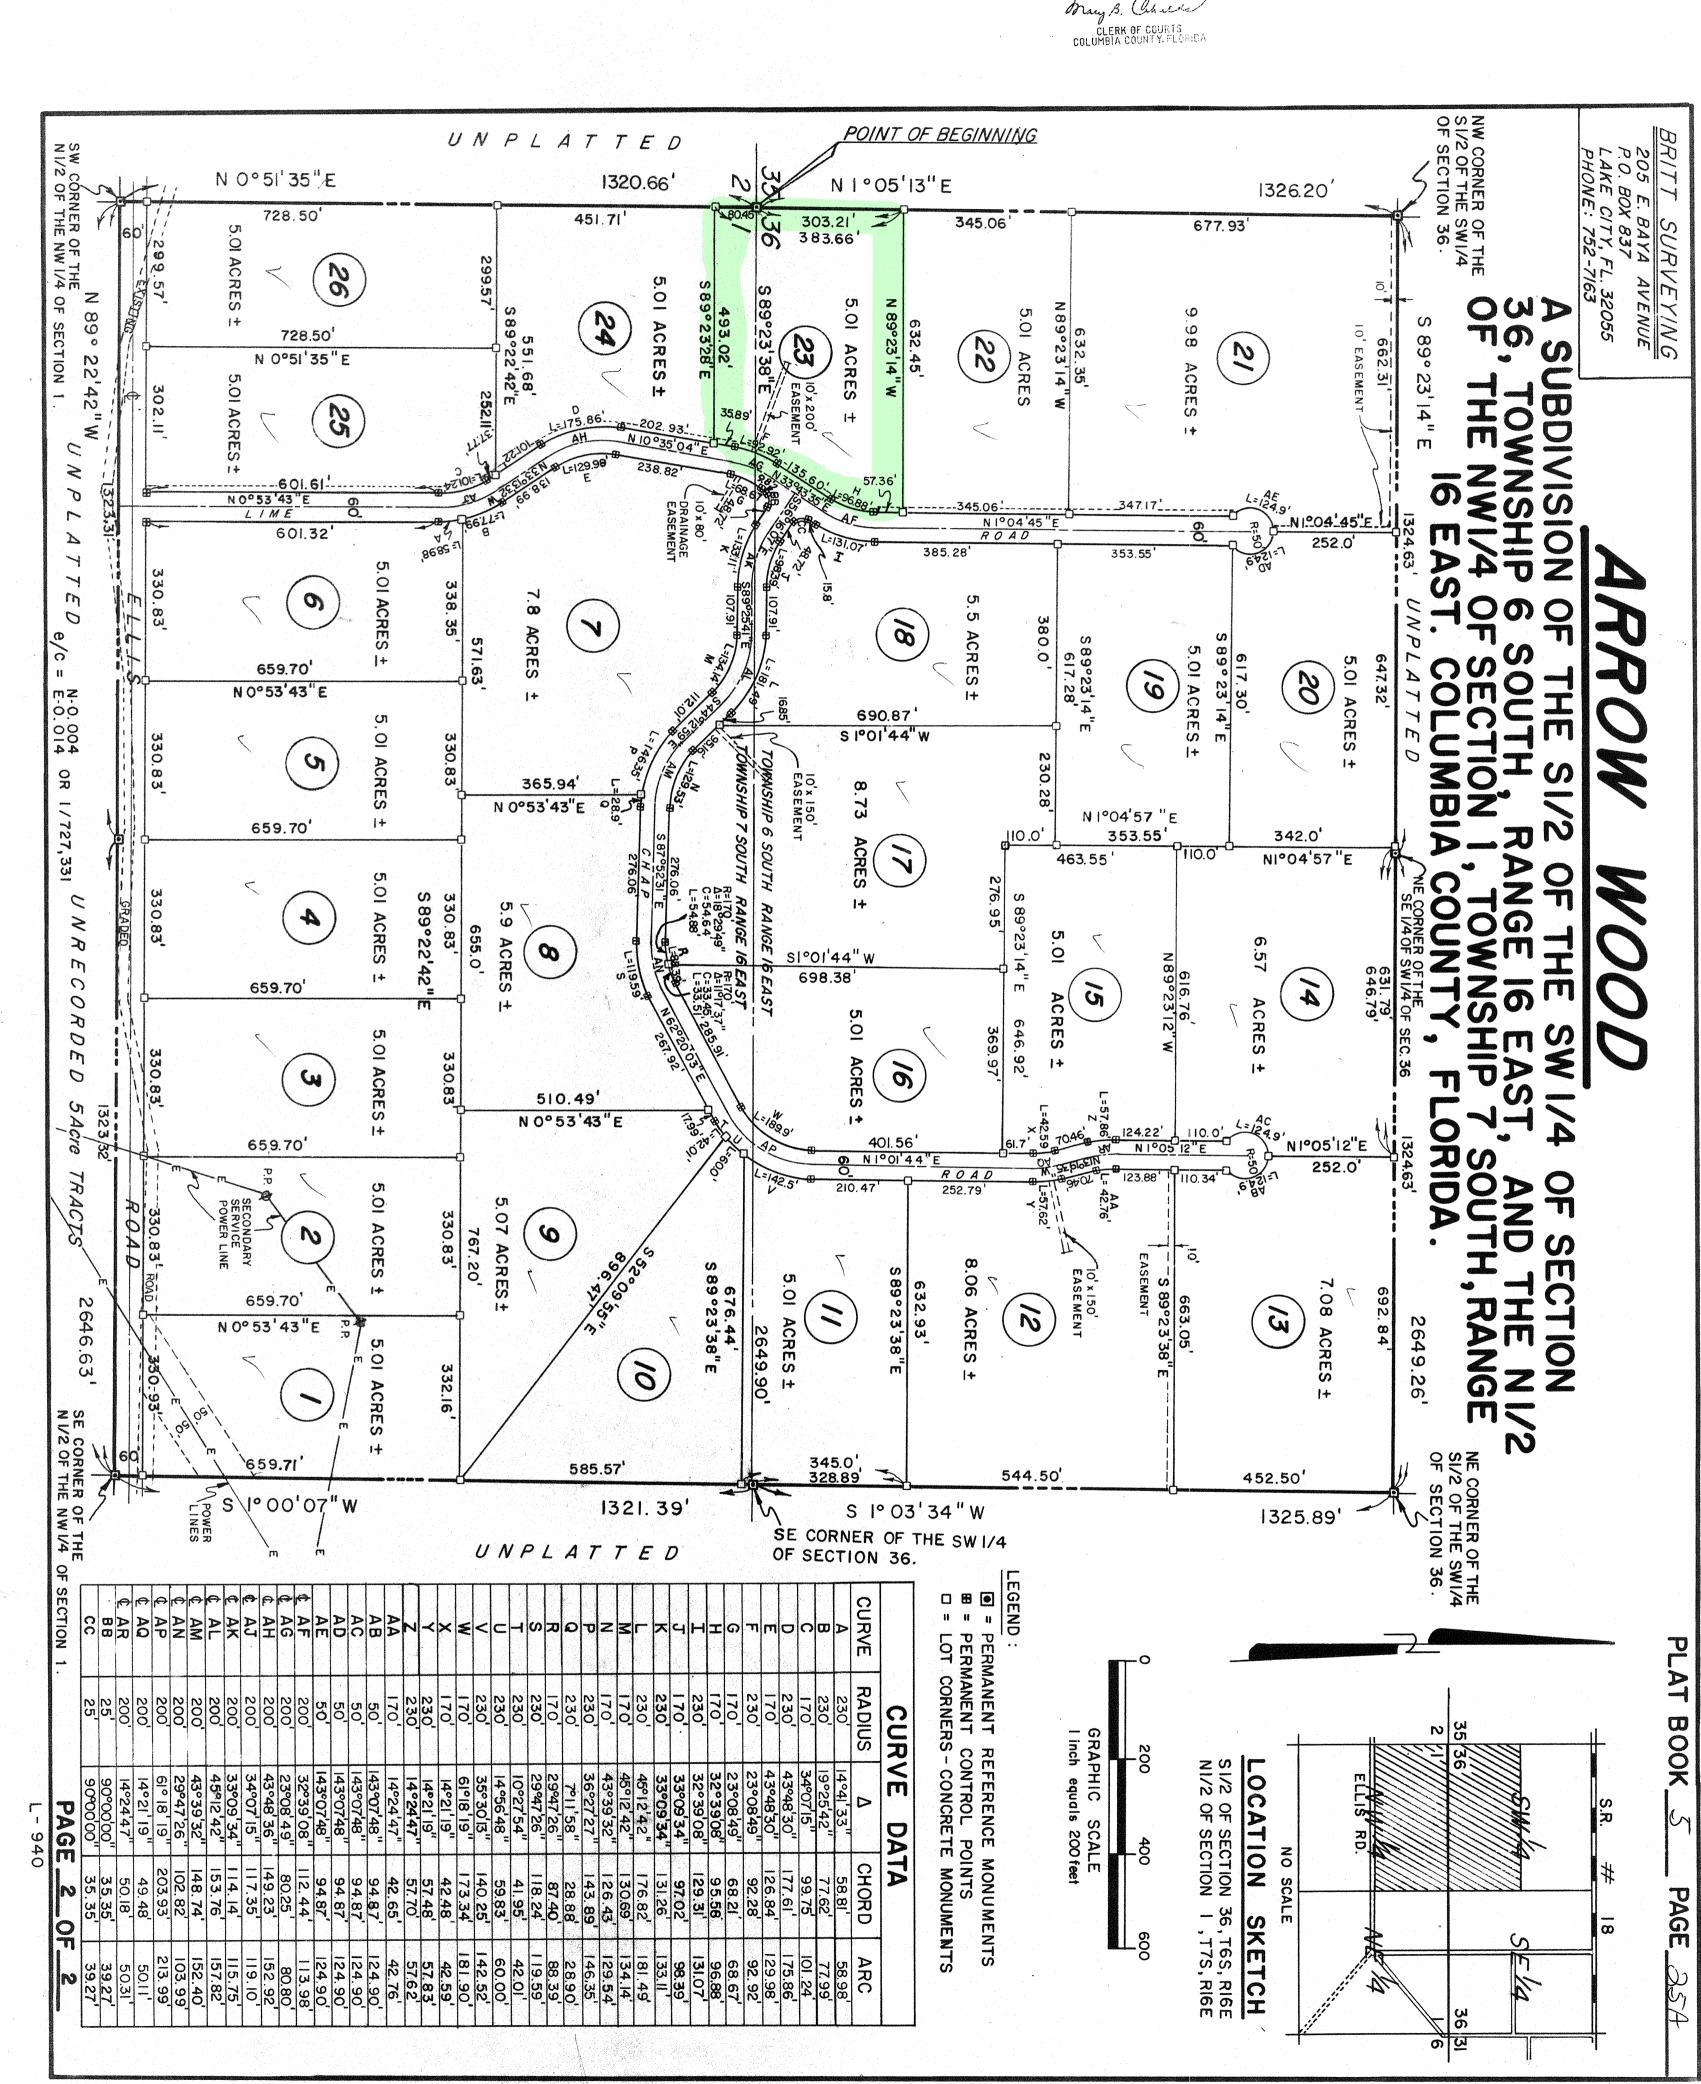

## ARROW WOOD

PLAT BOOK 5

SUBDIVISION OF THE SI/2 OF THE SW I/4 OF SECTION 6, TOWNSHIP 6 SOUTH, RANGE 16 EAST, AND THE NI/2 OF THE NW I/4 OF SECTION 1, TOWNSHIP 7 SOUTH, RANGE 16 EAST. COLUMBIA COUNTY, FLORIDA.

RANGE

OLASIC OHIO BONDWEN

OF Section 1, Town

3" E al-

#### DESCRIPTION

run SI°03'34"W, 1325.89 feet to the Southeast corner of the Southwest 1/4 of said Section 36; of said Section 1; Columbia County, Florida, more particularly described as follows: (to the Northwest corner of the said South 1/2 of the Southwest 1/4; A Subdivision of the ; Thence run N89°22'42"W along the South right-of-way line along the west line of said Section 1, 1320.66 feet to the Point South 1/2 of the Southwest 1/4 of Section 36, Township 6 South, Commence at the Thence run Range 16 East, and the North 1/2 of the Northwest 1/4 of Section 1, Township 7 South, Range 16 East, e Southwest Corner of said Section 36 and run N 1°05'13" E along the west line thereof, 1326.20 feet S 89°23'14" E, 2649.26 feet to the Northeast corner of the said South 1/2 of the Southwest 1/4; Thence tion 36; Thence run S 1°00'07" W, 1321.39 feet to the Southeast corner of the North 1/2 of the Northwest 1/4 of Ellis road, of Beginning. 2646.63 feet to the Southwest corner of the said North 1/2 of the Northwest 1/4; Thence Containing 160.97 Acres more or less

#### DEDICATION

Know all men by these presents that HETTIE LOU GLENN as owner and that all roads, streets, and other right-of-way, and all easements dedicated to the perpetual use of the public. as owner has caused the land shown herein described to be surveyed, subdivided and platted to be know as <u>ARROW WOOD</u>, easements for utilities, drainage and other purposes and all purposes incident thereto as shown and depicted hereon are hereby

foregoing of In COUNTY This is to certify that on this 2622 day of soregoing dedication and acknowledged the ex witness whereof, I have hereunto set my hand and seal on the above date. OF COLUMBIA STATE 유 execution thereof to be her free act and deed onally appeared HETTIE LOU GLENN to me known to be the person described in and who executed the for the uses and purposes therein expressed. My commission expires: WITNESS NOTARY PUBLIC, STATE OF FLORIDA AT LARGE LOU

### COUNTY ACCEPTANCE FOR MAINTENANCE

hereby certify that improvements have been constructed in an acceptable manner and in accordance with county specifications or that a performance bond or instrument in the amount of has been posted to assure completion of all required improvements and maintenance in case of default.

DATE:

### COUNTY ATTORNEY'S CERTIFICATION

hereby certify that I have examined the foregoing plat and that it complies in form with the Columbia County Subdivision Ordinance and Chapter 177 of the Florida Statutes

-,19

COUNTY ATTORNEY

COUNTY ENGINEER

# COLUMBIA COUNTY CLERK OF THE CIRCUIT COURT

This Plat plat having been approved by the Columbia County Board of County Commissioners , Book  $\underline{\qquad}$  Page  $\underline{\bowtie} \underline{\vdash} \underline{\sim} \underline{\circlearrowleft} \underline{\land}$ is accepted for files and recorded this SH may 18 Chis day of ., 1982

CLERK OF CIRCUIT COURT COLUMBIA COUNTY, FLORIDA

COLUMBIA COUNTY COMMISSION APPROVAL

Approved by the Columbia County Commission this day of A.D.

#### CERTIFICATE OF SURVEYOR

have been set and that survey data and monumentation complies I hereby certify that this survey was made under my responsible direction and supervision and is a correct representation of the land surveyed and that the permanent reference monuments have been set and that survey data and monumentation complies with the Columbia County Subdivision Ordinance and Chapter 177 of the Florida Statutes.

CHAIRMAN

BRITT SURVEYING 205 E. Baya Avenue Lake City, FL. 32055 PHONE 752-7163

DATE: March 5 1982

LAUREN E. BRITT

FLORIDA CERTIFICATE NO. 107

PRELIMINARY PLAN APPROVED - JAN 5, 1982

PAGE | OF